

THIS DRAWING IS BASED ON DIMENSIONAL SURVEY INFORMATION PROVIDED BY OTHERS. THE ARCHITECT CANNOT ACCEPT RESPONSIBILITY FOR THE ACCURACY OF THIS SURVEY INFORMATION.

THIS DRAWING SHOULD BE READ IN CONJUNCTION WITH ALL RELEVANT DRAWINGS, SPECIFICATIONS, SCHEDULES AND OTHER CONTRACT INFORMATION ISSUED BY THE ARCHITECT, STRUCTURAL ENGINEER, SERVICES ENGINEER AND ANY OTHER CONSULTANT EMPLOYED OR RETAINED BY THE EMPLOYER IN RESPECT OF THESE WORKS.

IN THE CASE OF NEW WORKS, ALL DIMENSIONS SHOWN ARE TO THE FACE OF MASONRY, METAL OR TIMBER STUD FRAMING, OR THE CENTRE LINE OF STRUCTURAL STEEL MEMBERS, UNLESS NOTED OTHERWISE.

DO NOT SCALE FROM THIS DRAWING.

REPORT ANY DISCREPANCIES, CONFLICTS, ERRORS OR OMISSIONS TO THE CA AND SEEK DIRECTIONS BEFORE PROCEEDING.

CONFIRM ALL DIMENSIONS AND LEVELS ON SITE PRIOR TO COMMENCING WORK. IF IN DOUBT ASK!


THIS DRAWING REMAINS THE COPYRIGHT OF **BURRELL FOLEY FISCHER LLP**

**KEY**


 NEW TIMBER MOULDING SECTION TO MATCH ORIGINAL

NB: DADOS HAVE DIFFERENT PROFILES BUT ARE TO BE RETAINED AS FOUND.

**NOTE:** DATUM TO BE STRUCK WITHIN ROOM FROM WHERE THE EXISTING SOCKET POSITIONS ARE RE-USED. ALL NEW SMALL POWER SOCKETS / FACE PLATES ARE TO ALIGN WITHIN ROOM.

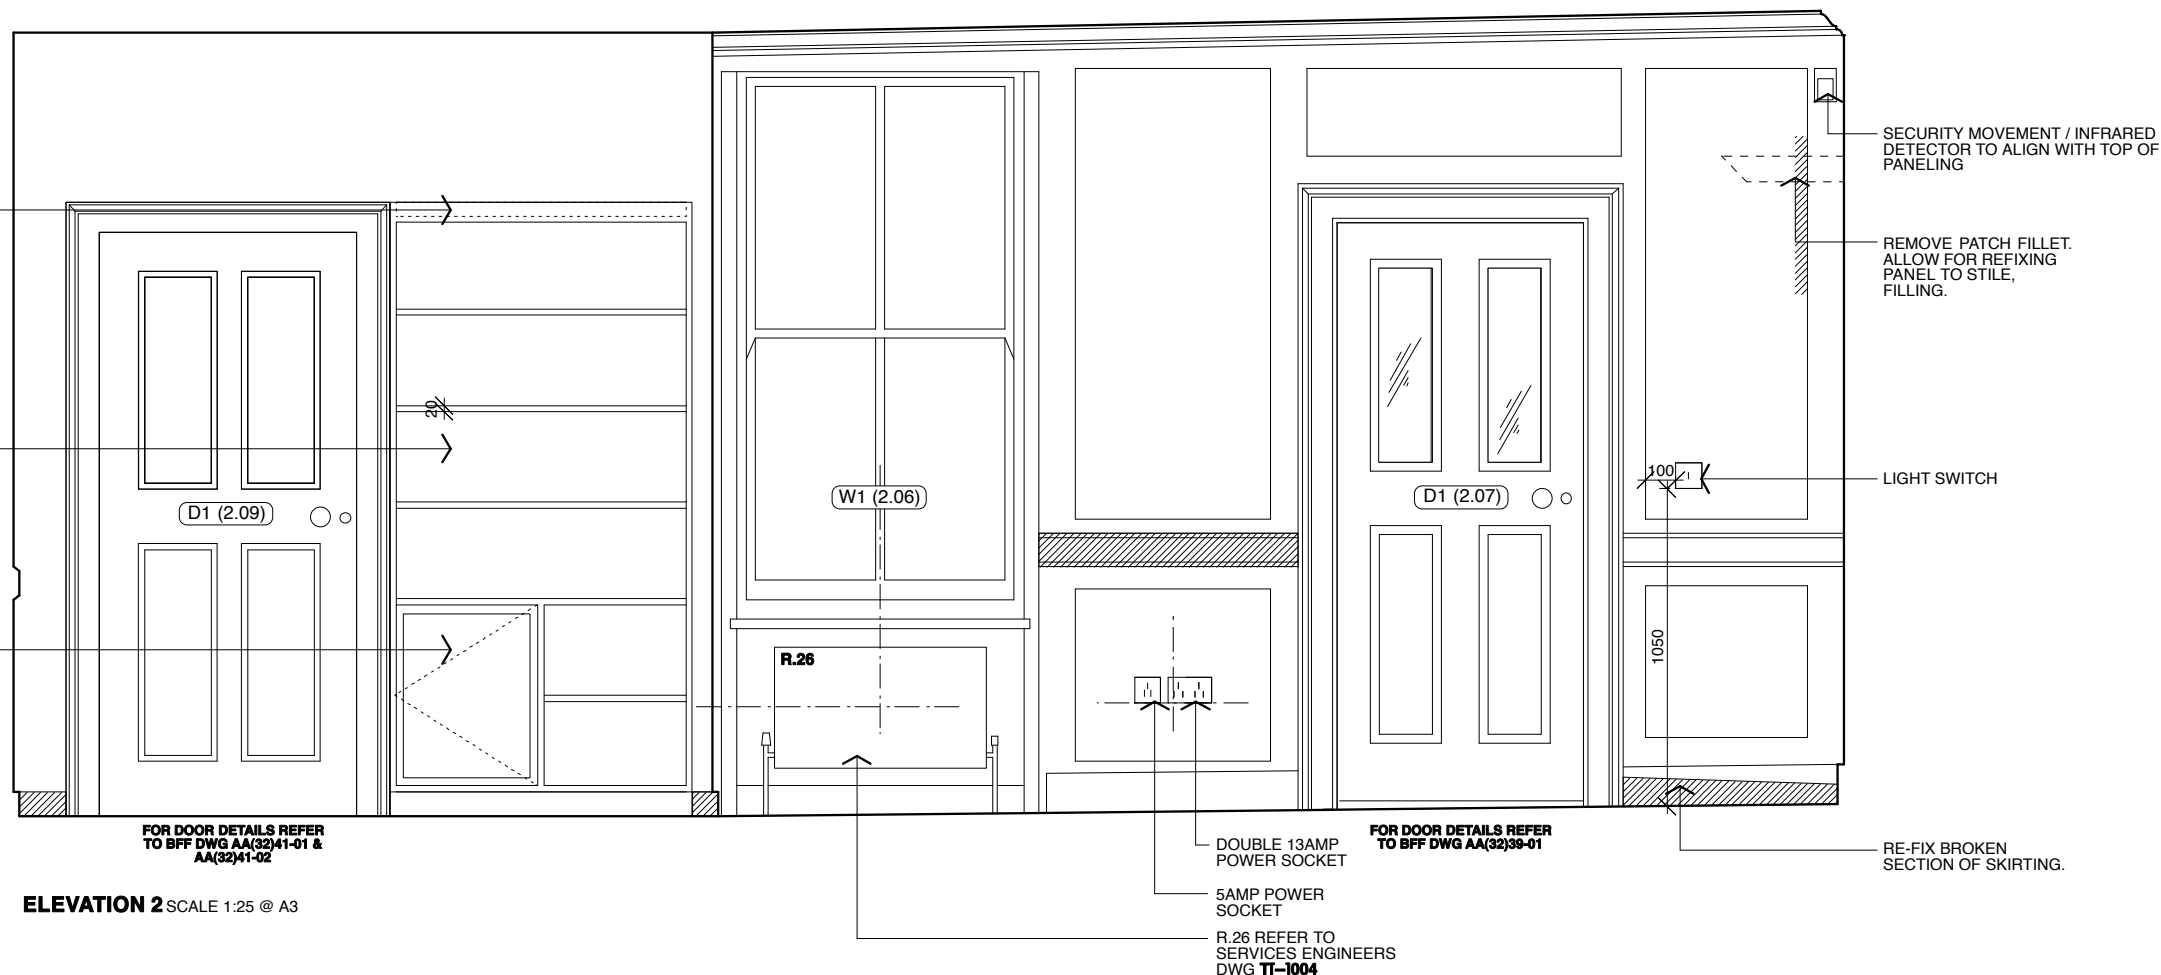


**ELEVATION 2** SCALE 1:25 @ A3

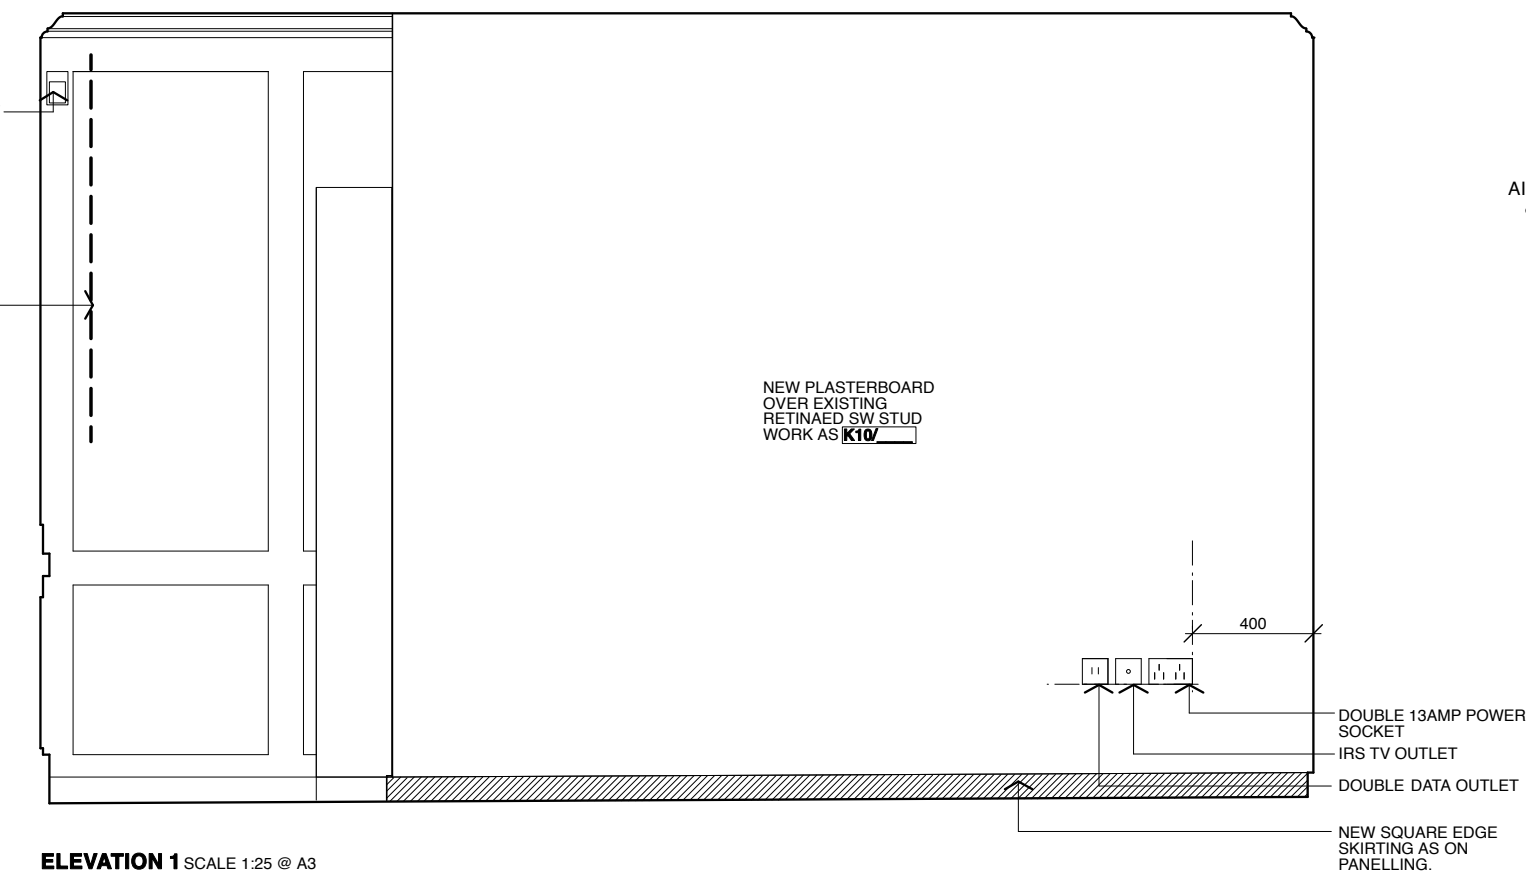

**ELEVATION 1** SCALE 1:25 @ A3

**KEY TO ELEVATIONS**

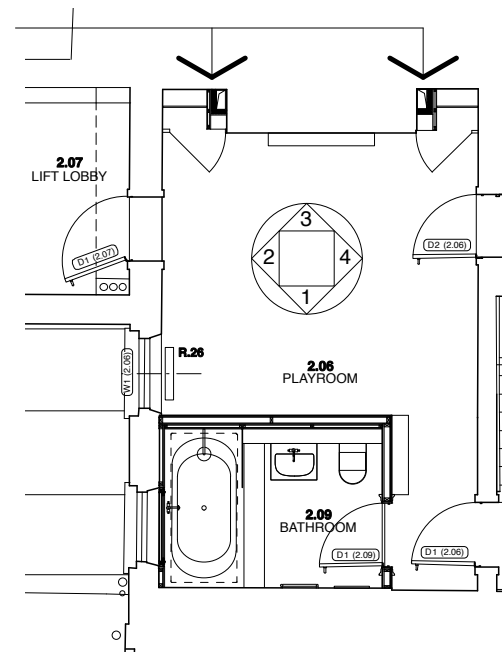

T2 ISSUED FOR TENDER FD AJ 07.12.10  
REV NO: REV DETAILS: BY: CHKD: DATE:

**TENDER**

DO NOT SCALE OFF THIS DRAWING

**BURRELL . FOLEY . FISCHER . LLP**

BURRELL FOLEY FISCHER ARCHITECTS & URBAN DESIGNERS  
YORK CENTRAL 75-78 YORK WAY NI 9AG  
TEL 020 7713 5353 FAX 020 7713 5444 E-MAIL mail@bff-architects.co.uk  
WEB www.bff-architects.co.uk

JOB: 5 LINCOLN'S INN FIELDS

FOR: PRIVATE CLIENT

AT: 5 LINCOLN'S INN FIELDS

DRAWING TITLE: INTERNAL ELEVATIONS ROOM 2.06 (SHEET 1)

DATE: 18.10.10 SCALE: 1:25@A3

DRAWN BY: SH CHECKED BY: AJ

JOB NO: BFF/1019 SWS NO: AL(42)052.T2

Copyright ©

THIS DRAWING IS BASED ON DIMENSIONAL SURVEY INFORMATION PROVIDED BY OTHERS. THE ARCHITECT CANNOT ACCEPT RESPONSIBILITY FOR THE ACCURACY OF THIS SURVEY INFORMATION.

THIS DRAWING SHOULD BE READ IN CONJUNCTION WITH ALL RELEVANT DRAWINGS, SPECIFICATIONS, SCHEDULES AND OTHER CONTRACT INFORMATION ISSUED BY THE ARCHITECT, STRUCTURAL ENGINEER, SERVICES ENGINEER AND ANY OTHER CONSULTANT EMPLOYED OR RETAINED BY THE EMPLOYER IN RESPECT OF THESE WORKS.

IN THE CASE OF NEW WORKS, ALL DIMENSIONS SHOWN ARE TO THE FACE OF MASONRY, METAL OR TIMBER STUD FRAMING, OR THE CENTRE LINE OF STRUCTURAL STEEL MEMBERS, UNLESS NOTED OTHERWISE.


DO NOT SCALE FROM THIS DRAWING.

REPORT ANY DISCREPANCIES, CONFLICTS, ERRORS OR OMISSIONS TO THE CA AND SEEK DIRECTIONS BEFORE PROCEEDING.

CONFIRM ALL DIMENSIONS AND LEVELS ON SITE PRIOR TO COMMENCING WORK. IF IN DOUBT ASK!

THIS DRAWING REMAINS THE COPYRIGHT OF **BURRELL FOLEY FISCHER LLP**


**KEY**

 REPAIR AND REPLACE TO MATCH ORIGINAL


NB: DADOS HAVE DIFFERENT PROFILES BUT ARE TO BE RETAINED AS FOUND.

**NOTE:** DATUM TO BE STRUCK WITHIN ROOM FROM WHERE THE EXISTING SOCKET POSITIONS ARE RE-USED, ALL NEW SMALL POWER SOCKETS / FACE PLATES ARE TO ALIGN WITHIN ROOM.


**KEY TO ELEVATIONS**

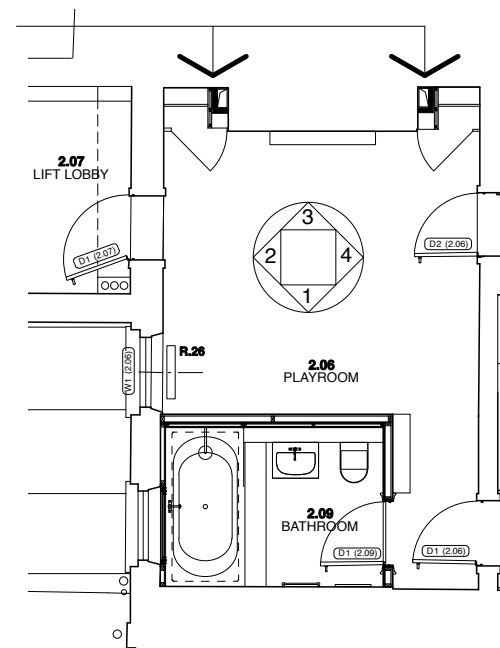

DUCTS RISE FROM BELOW FOR AIR EXTRACT TO FLEXIBLE ROOM & PROJECT SPACE. BOXED OUT WITHIN FIREPROOF CONSTRUCTION

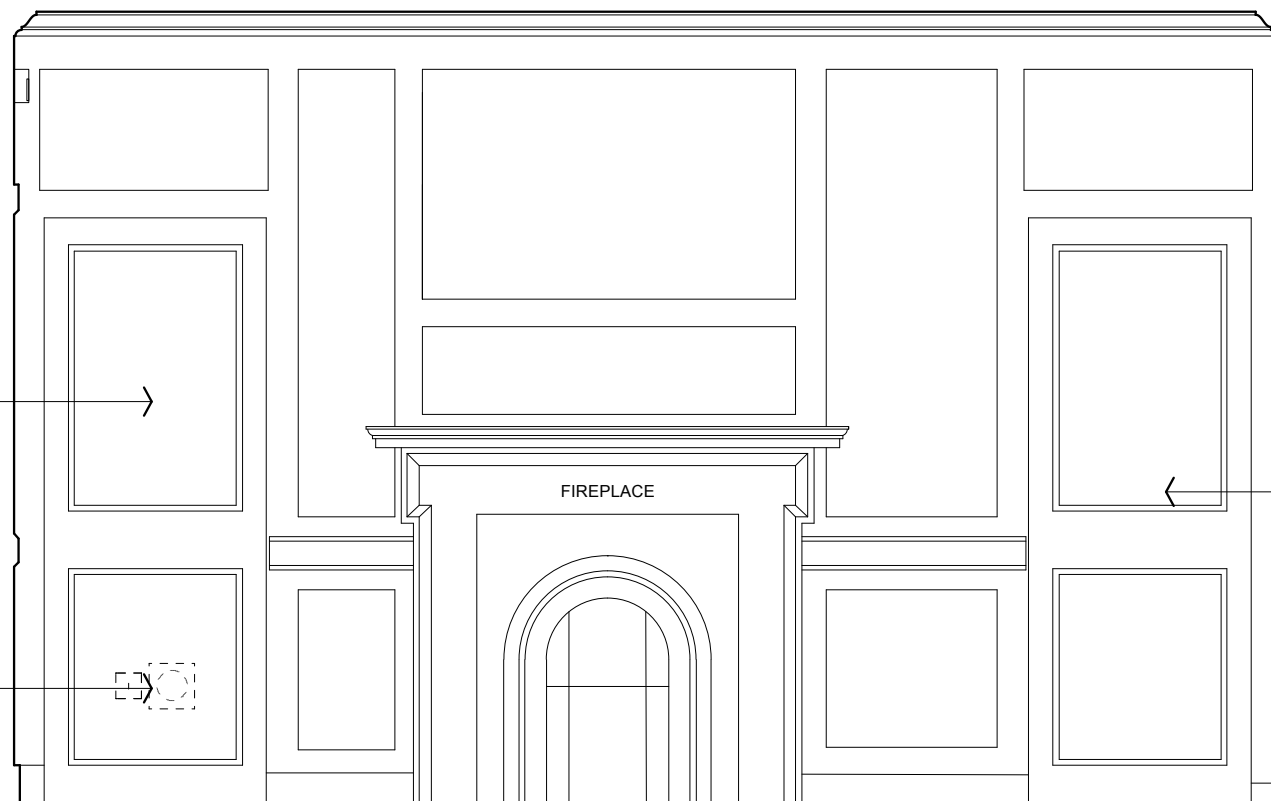


**ELEVATION 3** SCALE 1:25 @ A3

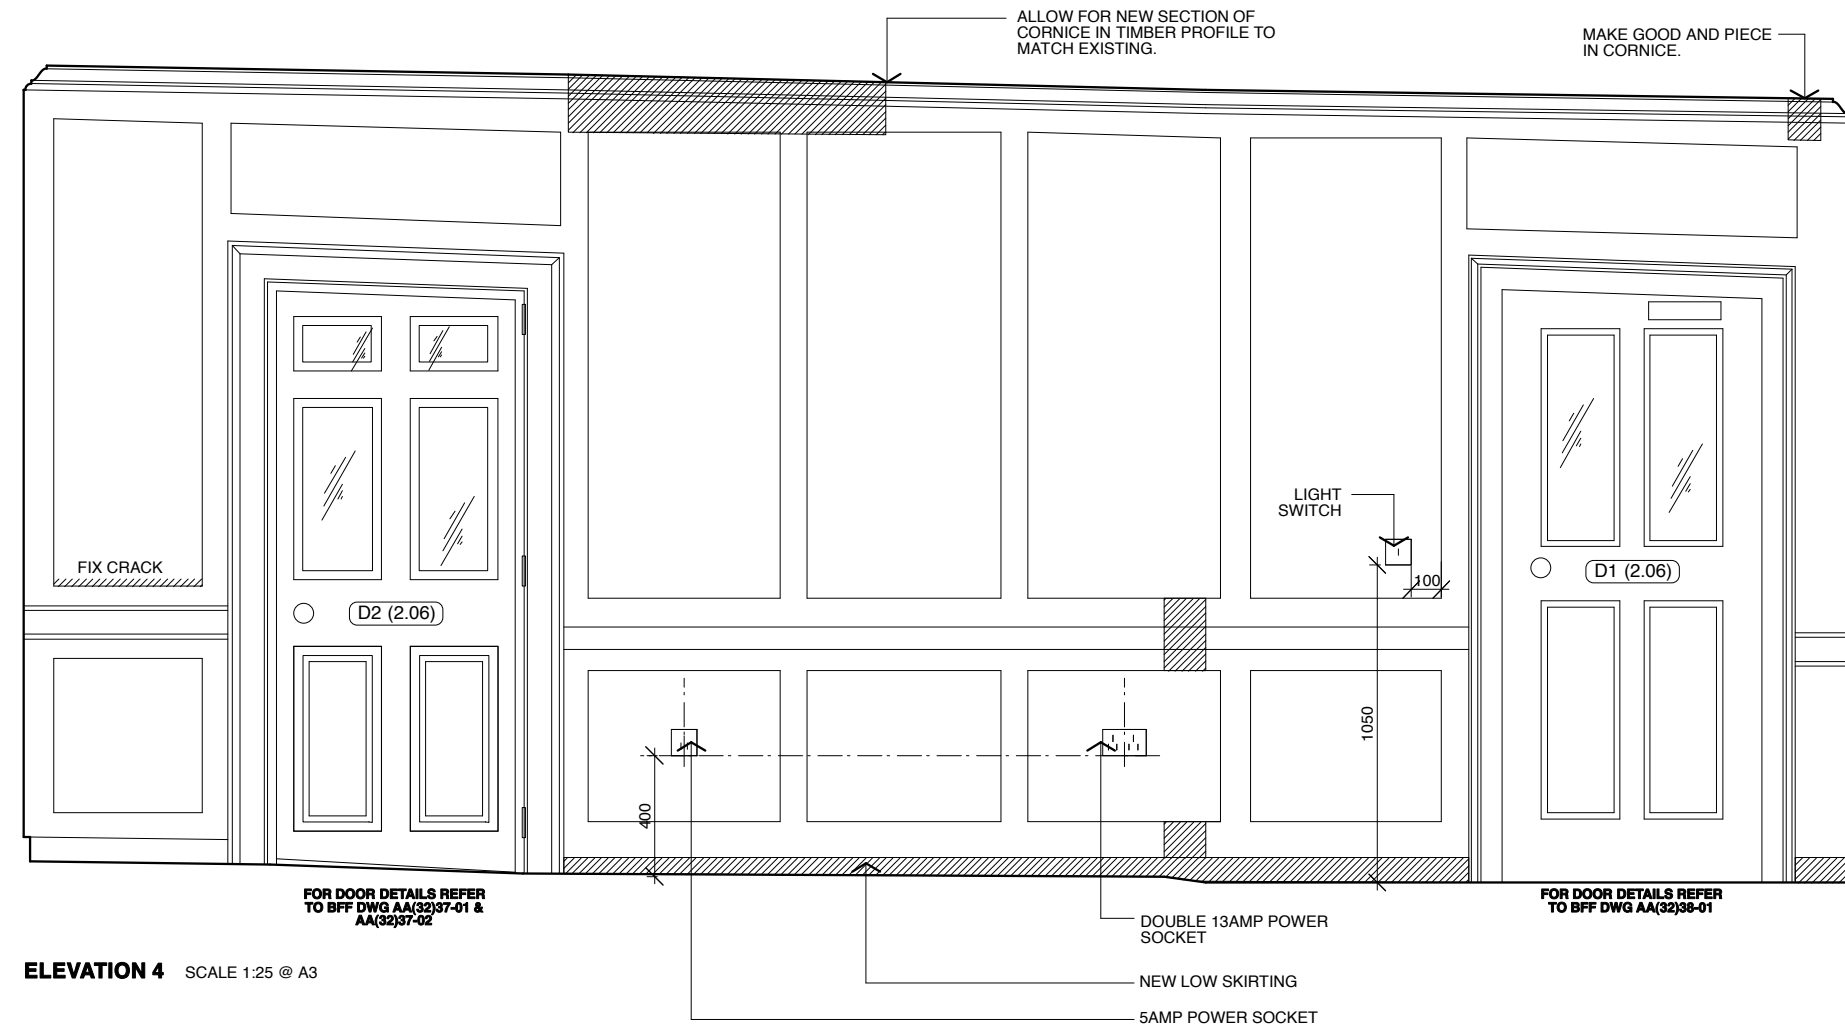

**ELEVATION 4** SCALE 1:25 @ A3

**PLAN DETAIL SCALE 1:20**

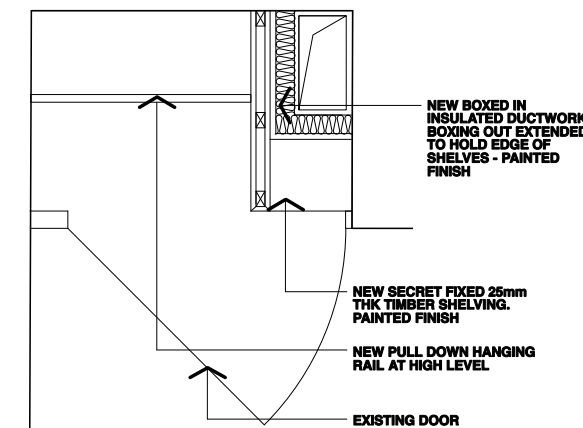

**PROPOSED JOINERY LHS UNIT ①**  
NOTE UNIT ② JOINERY TO MATCH 2.06 PLAYROOM

T2 ISSUED FOR TENDER FD AJ 07.12.10  
REV NO: REV DETAILS: BY: CHKD: DATE:

**TENDER**

DO NOT SCALE OFF THIS DRAWING

**BURRELL . FOLEY . FISCHER . LLP**

BURRELL FOLEY FISCHER ARCHITECTS & URBAN DESIGNERS  
YORK CENTRAL 70-78 YORK WAY NI BAG  
TEL 020 7713 5333 FAX 020 7713 5444 E-MAIL mail@bff-architects.co.uk  
WEB www.bff-architects.co.uk

JOB: 5 LINCOLN'S INN FIELDS

FOR: PRIVATE CLIENT

AT: 5 LINCOLN'S INN FIELDS

DRAWING TITLE: INTERNAL ELEVATIONS ROOM 2.06 (SHEET 2)

DATE: 18.10.10 SCALE: 1:25@A3

DRAWN BY: SH CHECKED BY: AJ

JOB NO: BFF/1019 DWG NO: AL(42)053.T2