



NEW 4MM CLEAR  
FLOAT GLAZING TO  
FANLIGHT

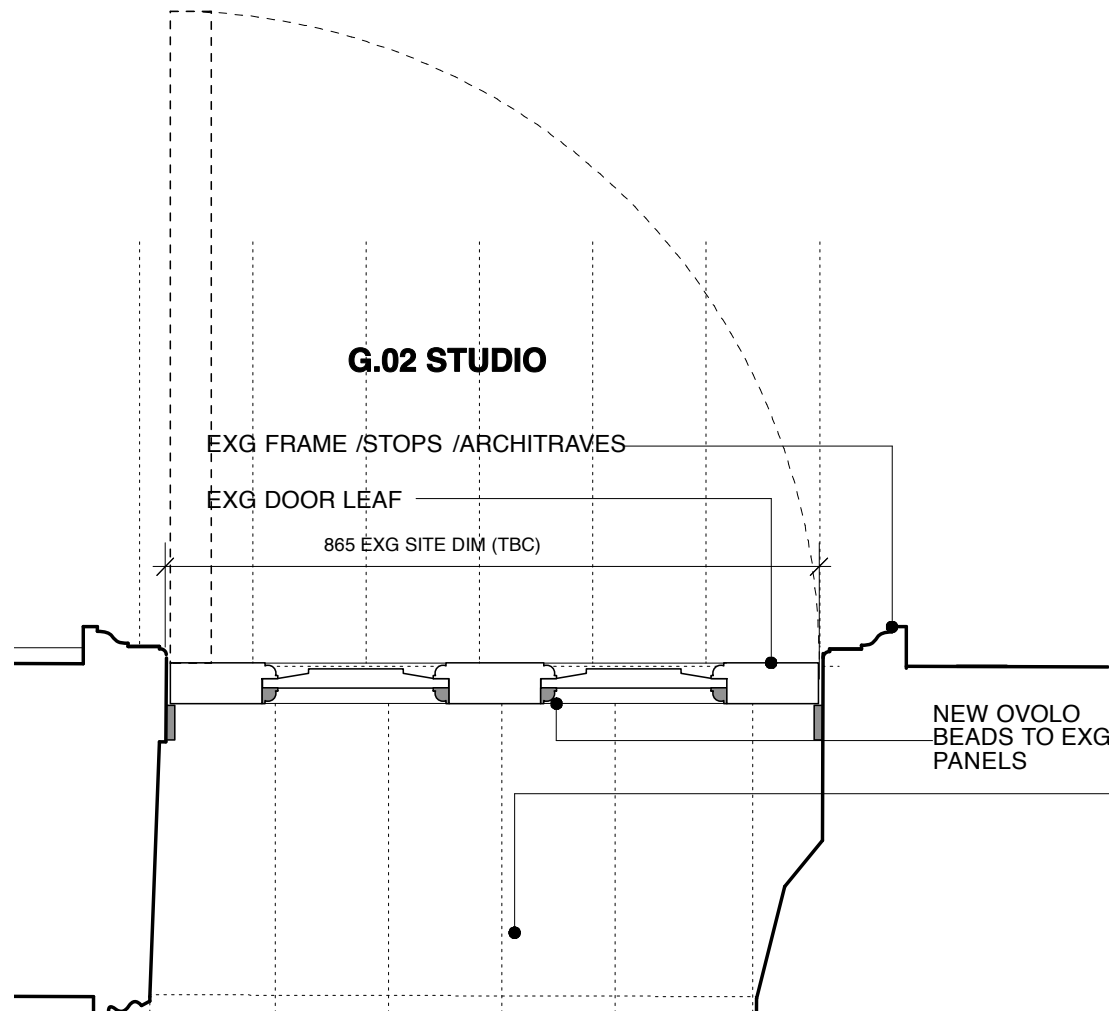

**PLAN 1:10 @ A3 SIZE**

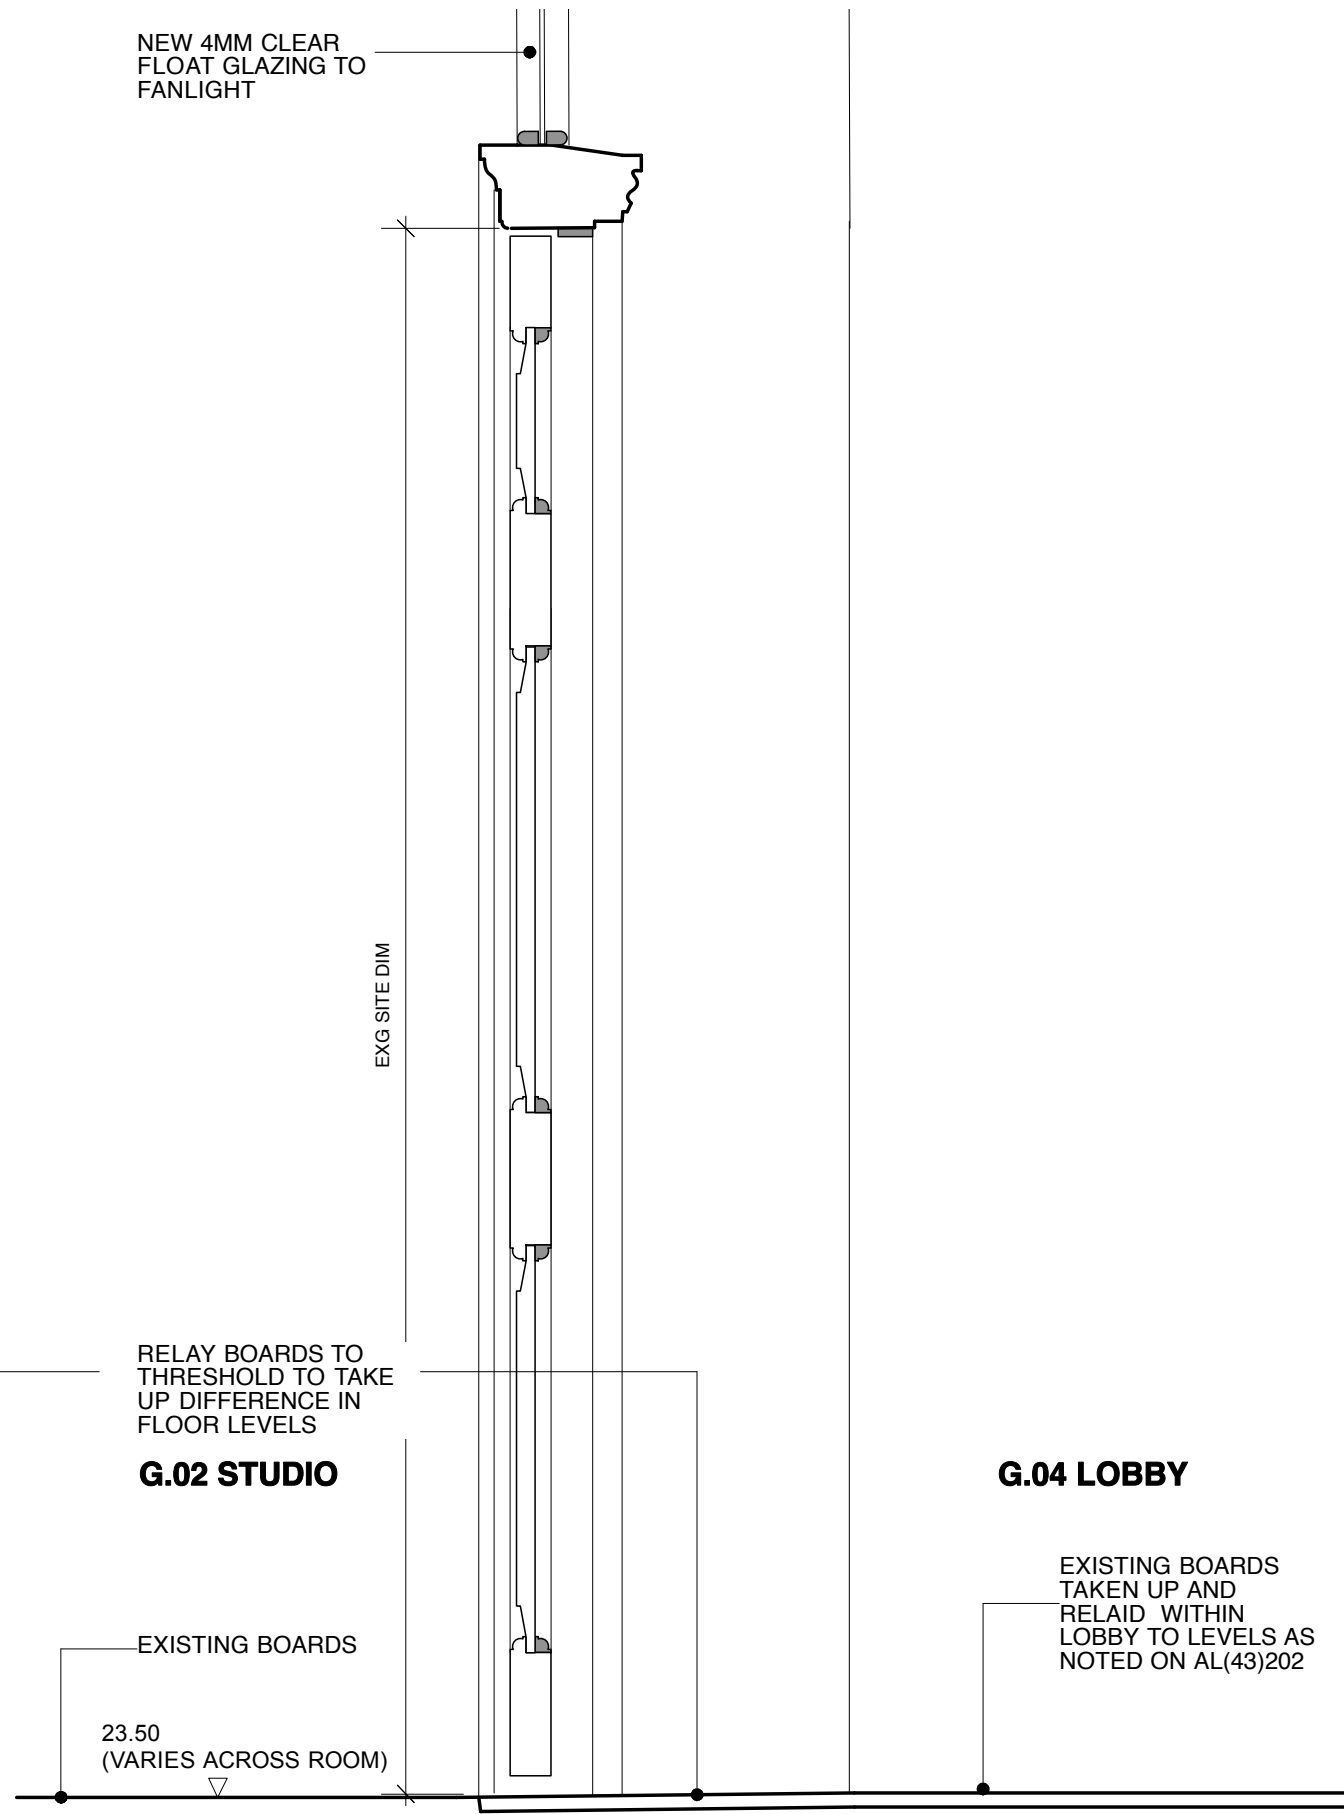

**SECTION 1:10 @ A3 SIZE**

THIS DRAWING IS BASED ON DIMENSIONAL SURVEY INFORMATION PROVIDED BY ALAN RHODES ASSOCIATES. THE ARCHITECT CANNOT ACCEPT RESPONSIBILITY FOR THE ACCURACY OF THIS SURVEY INFORMATION.  
DO NOT SCALE FROM THIS DRAWING.  
THIS DRAWING REMAINS THE COPYRIGHT OF **BURRELL FOLEY FISCHER LLP**

T1: T1 ISSUE AJ SF: 15.11.10  
REV NO: REV DETAILS: BY: CHKD: DATE:

**TENDER**  
DO NOT SCALE OFF THIS DRAWING

**BURRELL . FOLEY . FISCHER LLP**  
BURRELL FOLEY FISCHER LLP . ARCHITECTS & URBAN DESIGNERS  
YORK CENTRAL . 75-78 YORK WAY . LONDON N1 9AG  
TEL 020 7713 5333 . FAX 020 7713 5444 . E-MAIL mail@bff-architects.co.uk  
WEB www.bff-architects.co.uk

JOB: 5 LINCOLN'S INN FIELDS

FOR: WILL & FRAN PERRIN

AT: 27 GREAT PETER STREET  
LONDON SW1

DRAWING TITLE: DOOR  
DOOR D2(G.02)

DATE: 12.10.10 SCALE: 1:25 and 1:5 @ A3

DRAWN BY: AJ CHECKED BY: SF

JOB NO. BFF/1019 DWG NO. AA(32)16-2 T1

Copyright ©


DOOR NUMBER D1(G.02)


SPECIFICATION REFERENCE L20272B


EXISTING, INTERNAL, FD20 FIRE-RATED


THIS DRAWING IS BASED ON DIMENSIONAL SURVEY INFORMATION PROVIDED BY ALAN RHODES ASSOCIATES. THE ARCHITECT CANNOT ACCEPT RESPONSIBILITY FOR THE ACCURACY OF THIS SURVEY INFORMATION.  
DO NOT SCALE FROM THIS DRAWING.  
THIS DRAWING REMAINS THE COPYRIGHT OF BURRELL FOLEY FISCHER LLP

**KEY**


 NEW / REPLACE GLAZING AS PER SPECIFICATION

 NEW TIMBER PANELLED DOOR/ PLYWOOD PANEL

 NEW / REPLACE TIMBER SECTION

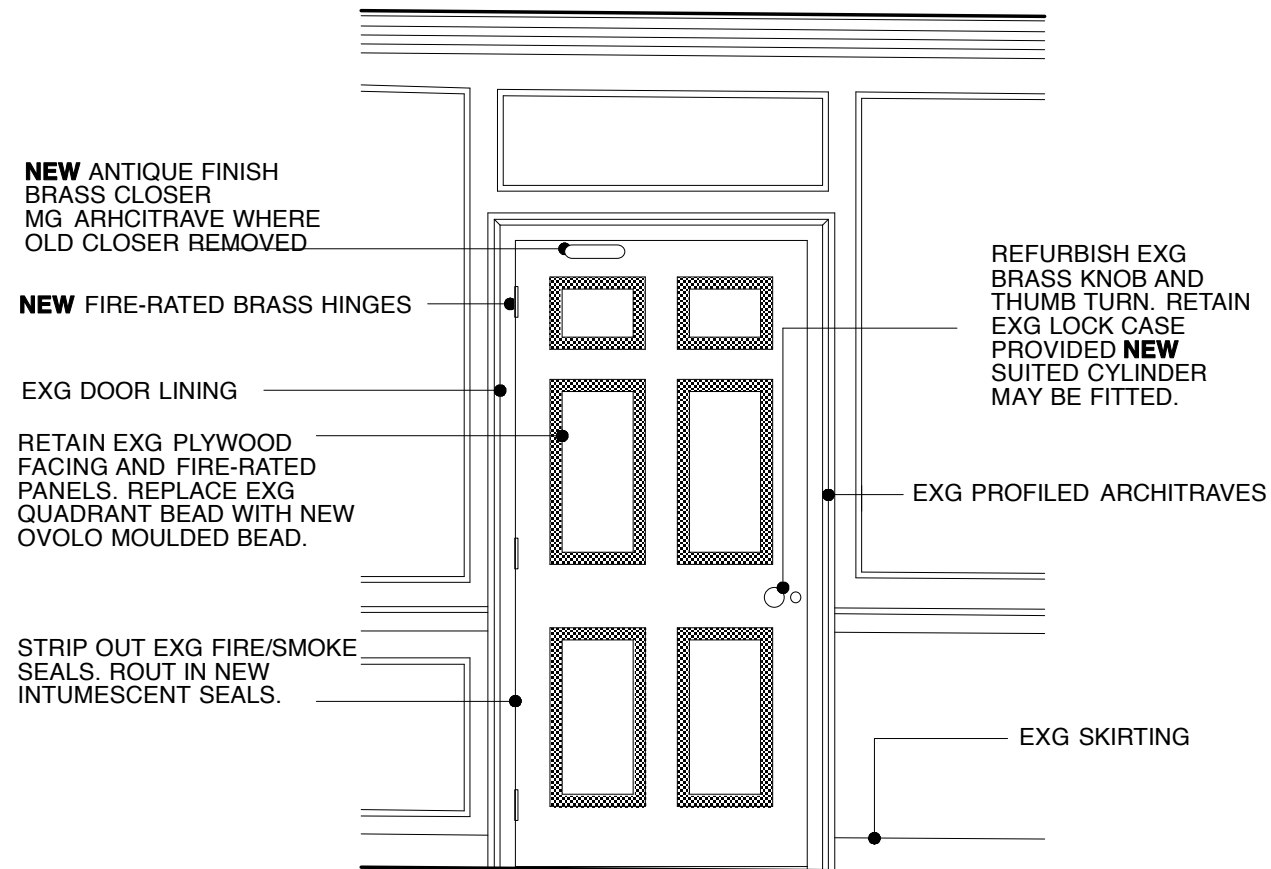

**ELEVATION FROM G.02 STUDY**

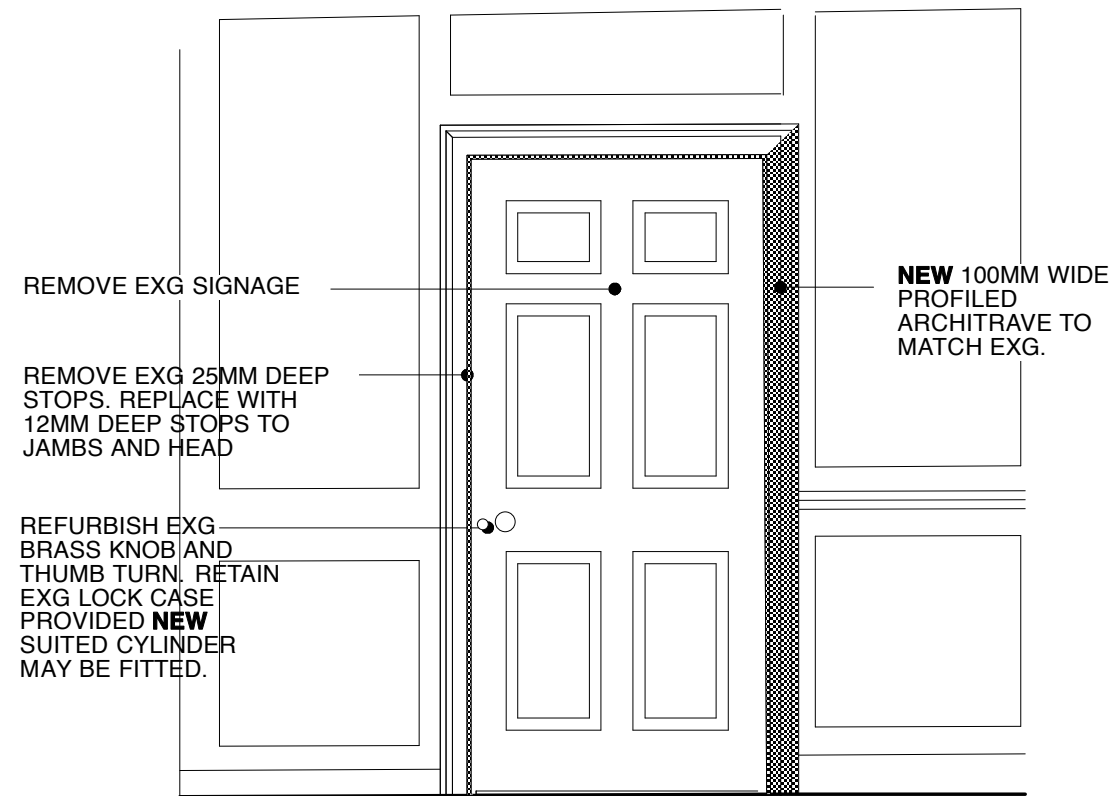

**ELEVATION FROM G.02 HALL**

T1: T1 ISSUE AJ SF: 12.10.10  
REV NO: REV DETAILS: BY: CHKD: DATE:

**TENDER**

DO NOT SCALE OFF THIS DRAWING

**BURRELL . FOLEY . FISCHER LLP**

BURRELL FOLEY FISCHER LLP . ARCHITECTS & URBAN DESIGNERS  
YORK CENTRAL . 70-78 YORK WAY . LONDON N1 9AG  
TEL 020 7713 5333 . FAX 020 7713 5444 . E-MAIL mail@bff-architects.co.uk  
WEB www.bff-architects.co.uk

JOB: 5 LINCOLN'S INN FIELDS

FOR: WILL & FRAN PERRIN

AT: 27 GREAT PETER STREET  
LONDON SW1

DRAWING TITLE: DOOR  
D1(G.02)

DATE: 12.10.10 SCALE: 1:25 and 1:5 @ A3

DRAWN BY: AJ CHECKED BY: SF


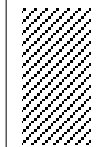
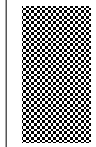
JOB NO. BFF/1019 DWG NO. AA(32)17-1 T1



Copyright

DOOR NUMBER D1(G.03)  
 SPECIFICATION REFERENCE L20/430A  
 EXTERNAL, EXISTING

THIS DRAWING IS BASED ON DIMENSIONAL SURVEY INFORMATION PROVIDED BY ALAN RHODES ASSOCIATES. THE ARCHITECT CANNOT ACCEPT RESPONSIBILITY FOR THE ACCURACY OF THIS SURVEY INFORMATION.  
 DO NOT SCALE FROM THIS DRAWING.  
 THIS DRAWING REMAINS THE COPYRIGHT OF BURRELL FOLEY FISCHER LLP

**KEY**

-  NEW / REPLACE GLAZING AS PER SPECIFICATION
-  NEW TIMBER PANELLED DOOR/ PLYWOOD PANEL
-  NEW / REPLACE TIMBER SECTION

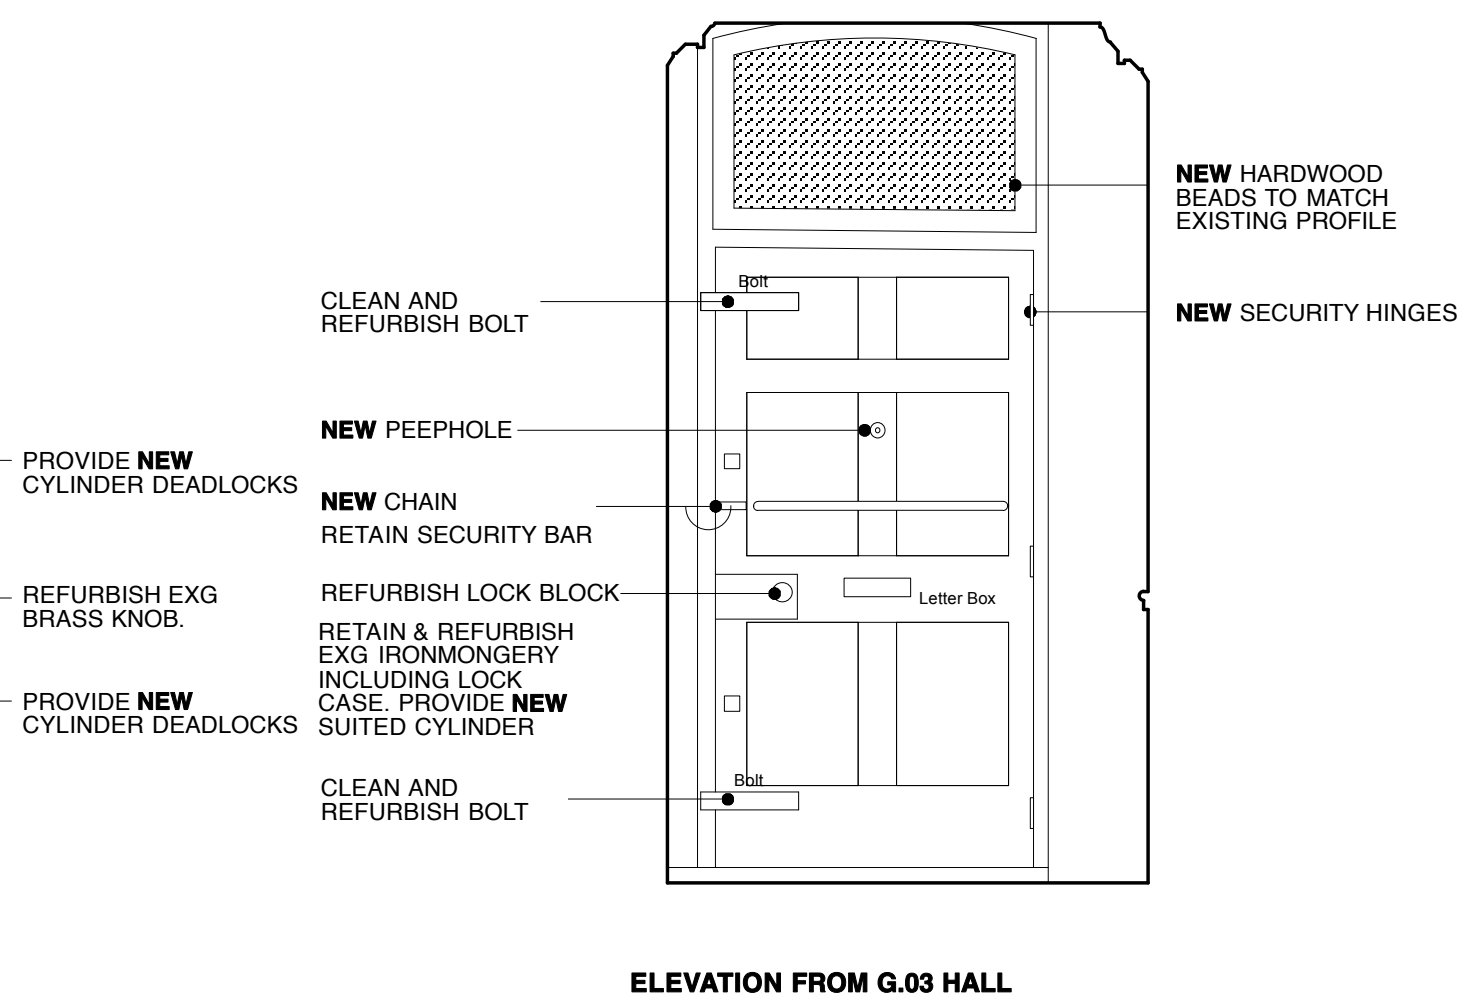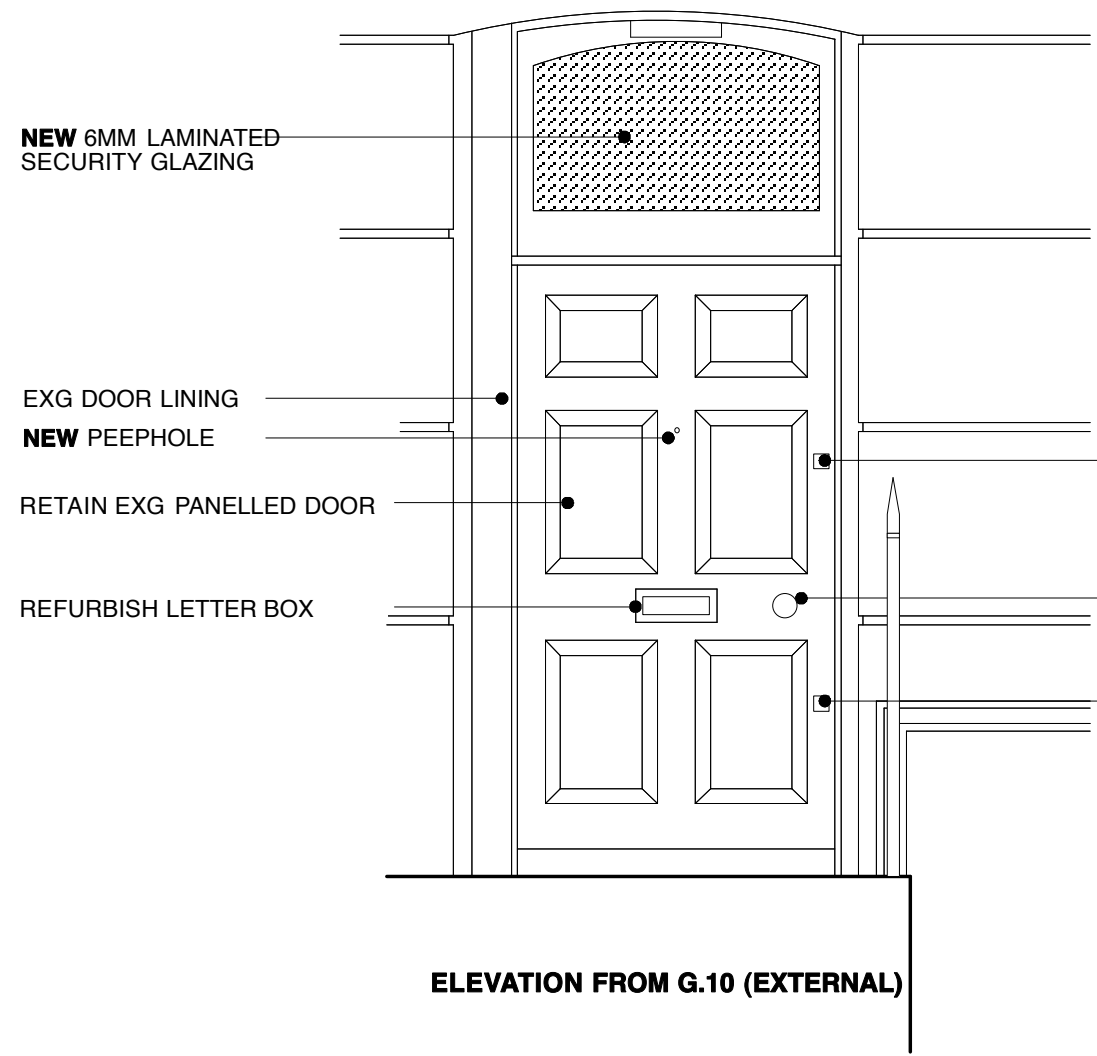

T1: T1 ISSUE AJ SF: 12.10.10  
 REV NO: REV DETAILS: BY: CHKD: DATE:

**TENDER**  
 DO NOT SCALE OFF THIS DRAWING

**BURRELL . FOLEY . FISCHER LLP**  
 BURRELL FOLEY FISCHER LLP . ARCHITECTS & URBAN DESIGNERS  
 YORK CENTRAL . 70-78 YORK WAY . LONDON N1 9AG  
 TEL 020 7713 5333 . FAX 020 7713 5444 . E-MAIL mail@bff-architects.co.uk  
 WEB www.bff-architects.co.uk

**JOB:** 5 LINCOLN'S INN FIELDS  
**FOR:** WILL & FRAN PERRIN

**AT:** 27 GREAT PETER STREET  
 LONDON SW1

**DRAWING TITLE:** DOOR  
 D1(G.03)

<b>DATE:</b> 12.10.10	<b>SCALE:</b> 1:25 and 1:5 @ A3
<b>DRAWN BY:</b> AJ	<b>CHECKED BY:</b> SF
<b>JOB NO.:</b> BFF/1019	<b>DWG NO.:</b> AA(32)18-1T1

DOOR NUMBER D1(G.04)

SPECIFICATION REFERENCE L20/270B


EXISTING OPENING + FRAME, **NEW** LEAF,  
INTERNAL, NON FIRE-RATED


THIS DRAWING IS BASED ON DIMENSIONAL SURVEY INFORMATION PROVIDED BY ALAN RHODES ASSOCIATES. THE ARCHITECT CANNOT ACCEPT RESPONSIBILITY FOR THE ACCURACY OF THIS SURVEY INFORMATION.  
DO NOT SCALE FROM THIS DRAWING.  
THIS DRAWING REMAINS THE COPYRIGHT OF BURRELL FOLEY FISCHER LLP

**KEY**


 NEW / REPLACE GLAZING AS PER SPECIFICATION

 NEW TIMBER PANELLED DOOR/ PLYWOOD PANEL

 NEW / REPLACE TIMBER SECTION

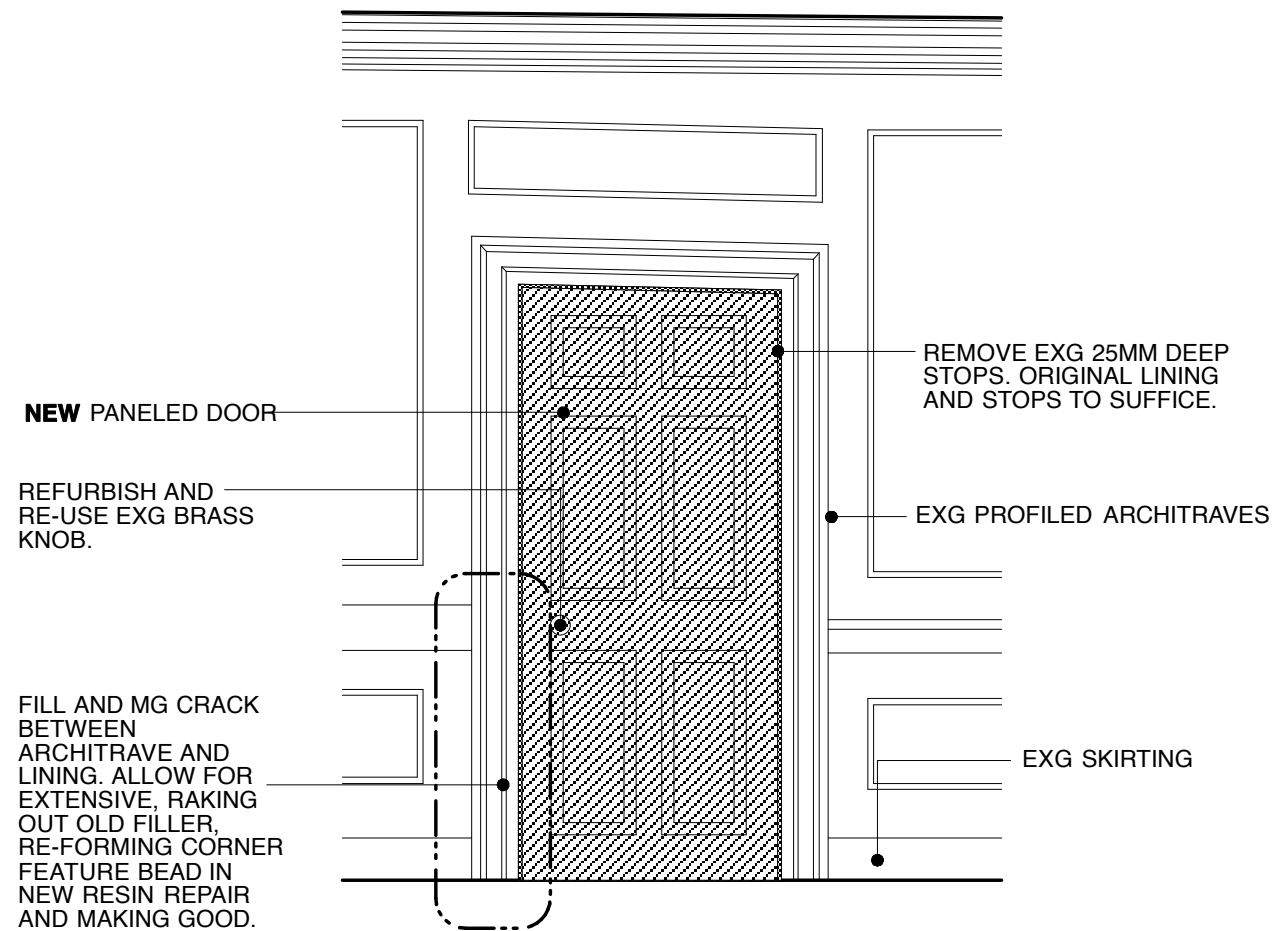

**ELEVATION FROM G.05 LIBRARY**

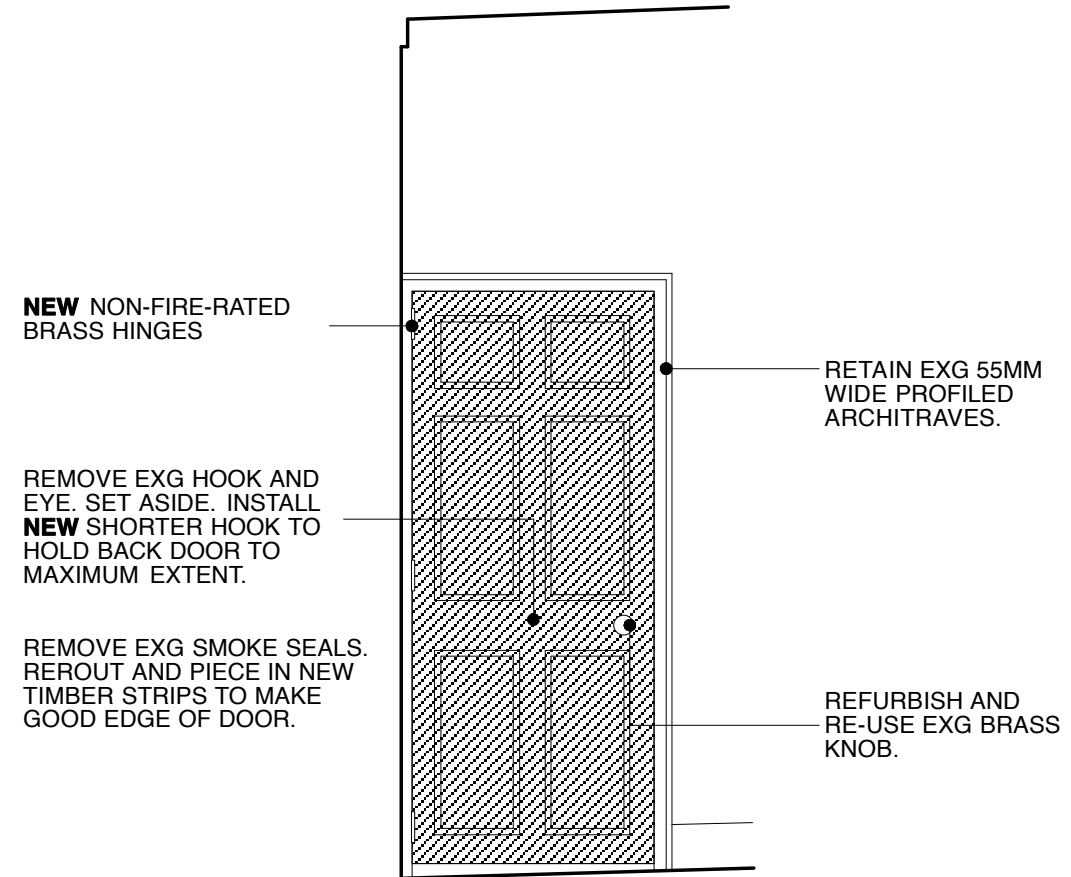

**ELEVATION FROM G.04 LOBBY**

T1: T1 ISSUE AJ SF: 12.10.10  
REV NO: REV DETAILS: BY: CHKD: DATE:

**TENDER**

DO NOT SCALE OFF THIS DRAWING

**BURRELL . FOLEY . FISCHER LLP**

BURRELL FOLEY FISCHER LLP . ARCHITECTS & URBAN DESIGNERS  
YORK CENTRAL . 70-78 YORK WAY . LONDON N1 9AG  
TEL 020 7713 5333 . FAX 020 7713 5444 . E-MAIL mail@bff-architects.co.uk  
WEB www.bff-architects.co.uk

JOB: 5 LINCOLN'S INN FIELDS

FOR: WILL & FRAN PERRIN

AT: 27 GREAT PETER STREET  
LONDON SW1

DRAWING TITLE: DOOR  
D1(G.04)



DATE: 12.10.10 SCALE: 1:25 and 1:5 @ A3

DRAWN BY: AJ CHECKED BY: SF

JOB NO. BFF/1019 DWG NO. AA(32)19-1 T1

Copyright

THIS DRAWING IS BASED ON DIMENSIONAL SURVEY INFORMATION PROVIDED BY ALAN RHODES ASSOCIATES. THE ARCHITECT CANNOT ACCEPT RESPONSIBILITY FOR THE ACCURACY OF THIS SURVEY INFORMATION.  
DO NOT SCALE FROM THIS DRAWING.  
THIS DRAWING REMAINS THE COPYRIGHT OF **BURRELL FOLEY FISCHER LLP**

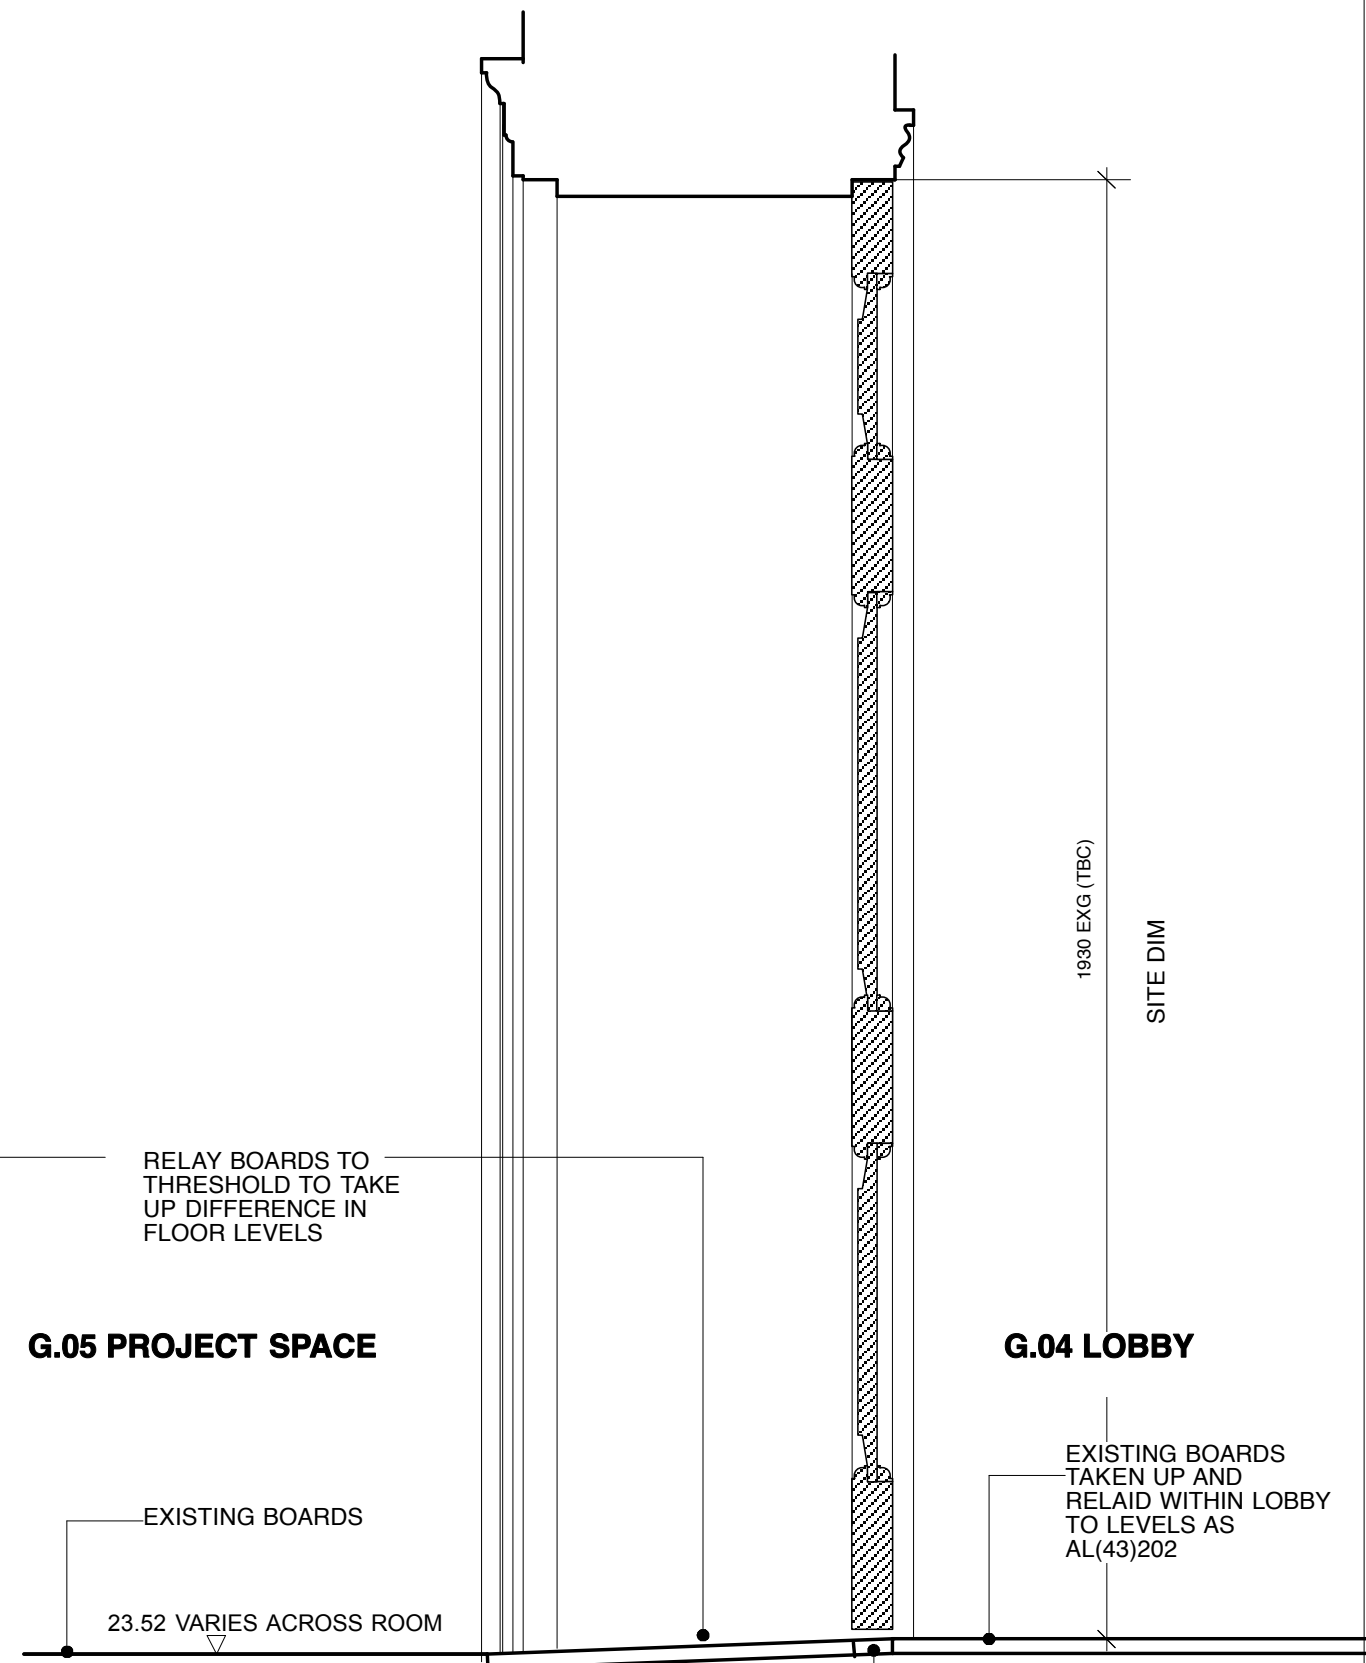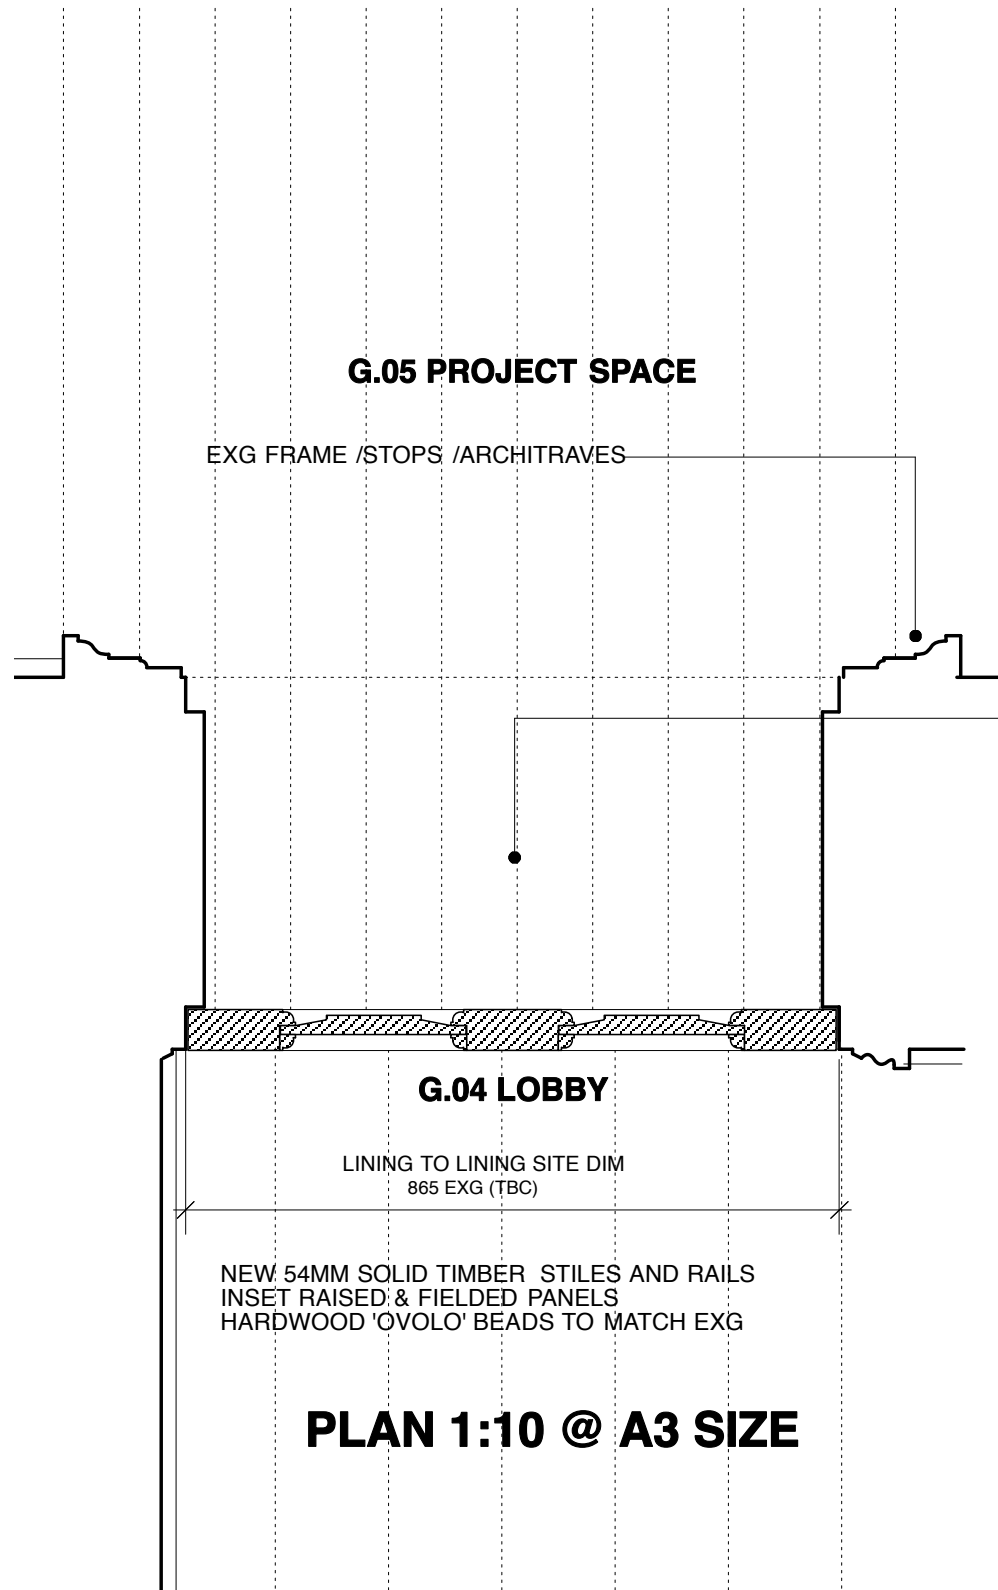

T1: T1 ISSUE AJ SF: 15.11.10  
REV NO: REV DETAILS: BY: CHKD: DATE:

**TENDER**  
DO NOT SCALE OFF THIS DRAWING

**BURRELL . FOLEY . FISCHER LLP**  
BURRELL FOLEY FISCHER LLP . ARCHITECTS & URBAN DESIGNERS  
YORK CENTRAL . 75-78 YORK WAY . LONDON N1 9AG  
TEL 020 7713 5333 . FAX 020 7713 5444 . E-MAIL mail@bff-architects.co.uk  
WEB www.bff-architects.co.uk

JOB: 5 LINCOLN'S INN FIELDS

FOR: WILL & FRAN PERRIN

AT: 27 GREAT PETER STREET  
LONDON SW1

DRAWING TITLE: DOOR  
DOOR D1(G.04)

DATE: 12.10.10 SCALE: 1:25 and 1:5 @ A3

DRAWN BY: AJ CHECKED BY: SF

JOB NO: BFF/1019 DWG NO: AA(32)19-2 T1

Copyright ©

DOOR NUMBER D1(G.05)

SPECIFICATION REFERENCE L20/270C


EXISTING OPENING + FRAME, **NEW** LEAF,  
INTERNAL, FD20 FIRE-RATED


THIS DRAWING IS BASED ON DIMENSIONAL SURVEY  
INFORMATION PROVIDED BY ALAN RHODES ASSOCIATES.  
THE ARCHITECT CANNOT ACCEPT RESPONSIBILITY FOR  
THE ACCURACY OF THIS SURVEY INFORMATION.  
DO NOT SCALE FROM THIS DRAWING.  
THIS DRAWING REMAINS THE COPYRIGHT OF BURRELL  
FOLEY FISCHER LLP

**KEY**


 NEW / REPLACE  
GLAZING AS PER  
SPECIFICATION

 NEW TIMBER  
PANELLED DOOR/  
PLYWOOD PANEL

 NEW / REPLACE  
TIMBER SECTION

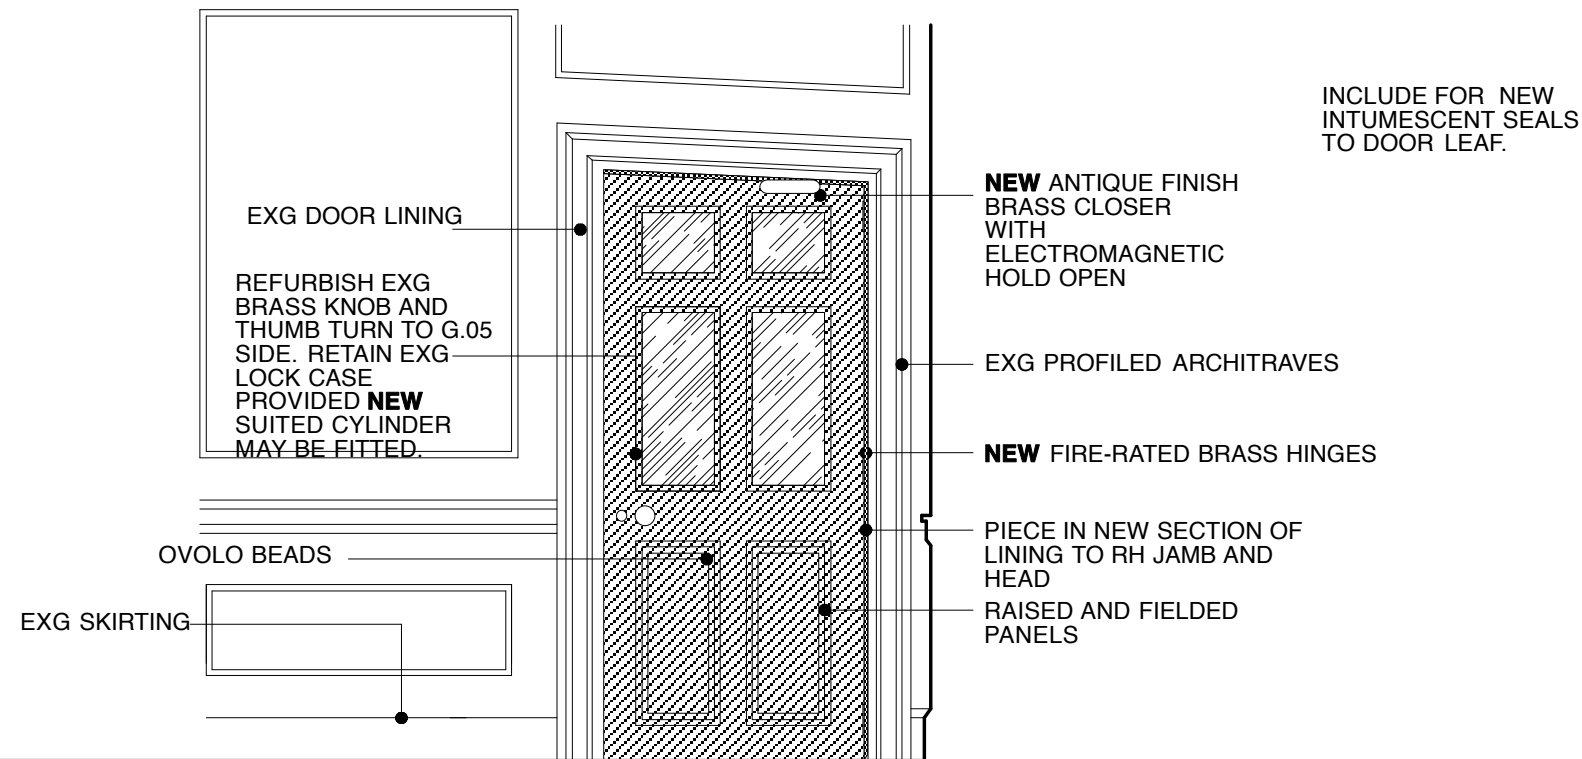

**ELEVATION FROM G.05 LIBRARY**

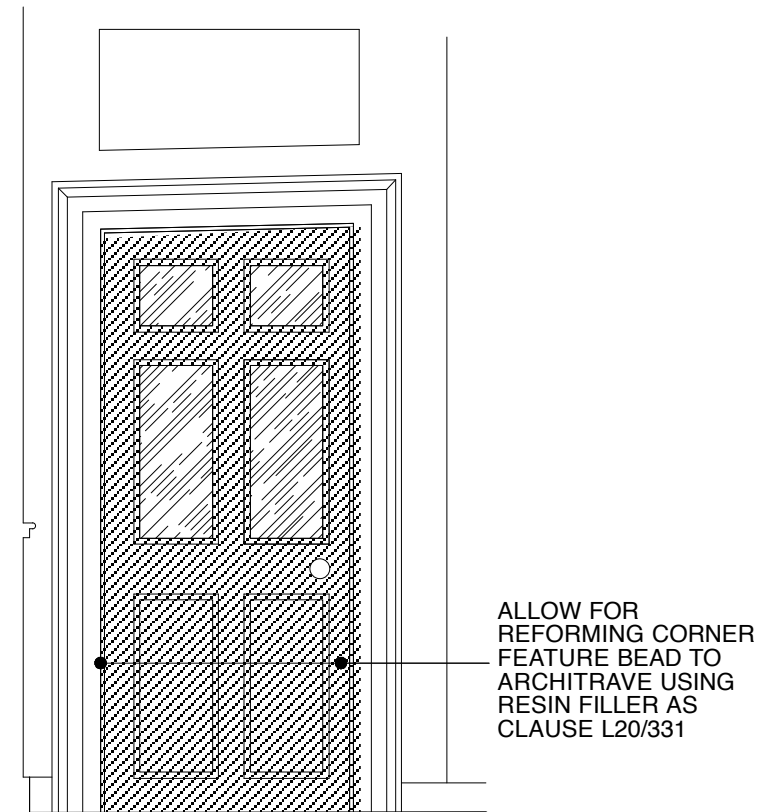

**ELEVATION FROM G.01 STAIR**

T1: T1 ISSUE AJ SF: 12.10.10  
REV NO: REV DETAILS BY: CHKD: DATE:

**TENDER**

DO NOT SCALE OFF THIS DRAWING

**BURRELL . FOLEY . FISCHER LLP**

BURRELL FOLEY FISCHER LLP . ARCHITECTS & URBAN DESIGNERS  
YORK CENTRAL . 70-78 YORK WAY . LONDON N1 9AG  
TEL 020 7713 5333 . FAX 020 7713 5444 . E-MAIL mail@bff-architects.co.uk  
WEB www.bff-architects.co.uk

**JOB:** 5 LINCOLN'S INN FIELDS

**FOR:** WILL & FRAN PERRIN

**AT:** 27 GREAT PETER STREET  
LONDON SW1

**DRAWING TITLE:** DOOR

D1(G.05)


**DATE:** 12.10.10 **SCALE:** 1:25 and 1:5 @ A3

**DRAWN BY:** AJ **CHECKED BY:** SF


**JOB NO.:** BFF/1019 **DWG NO.:** AA(32)20-1 T1

Copyright ©

THIS DRAWING IS BASED ON DIMENSIONAL SURVEY INFORMATION PROVIDED BY ALAN RHODES ASSOCIATES. THE ARCHITECT CANNOT ACCEPT RESPONSIBILITY FOR THE ACCURACY OF THIS SURVEY INFORMATION.  
DO NOT SCALE FROM THIS DRAWING.  
THIS DRAWING REMAINS THE COPYRIGHT OF **BURRELL FOLEY FISCHER LLP**

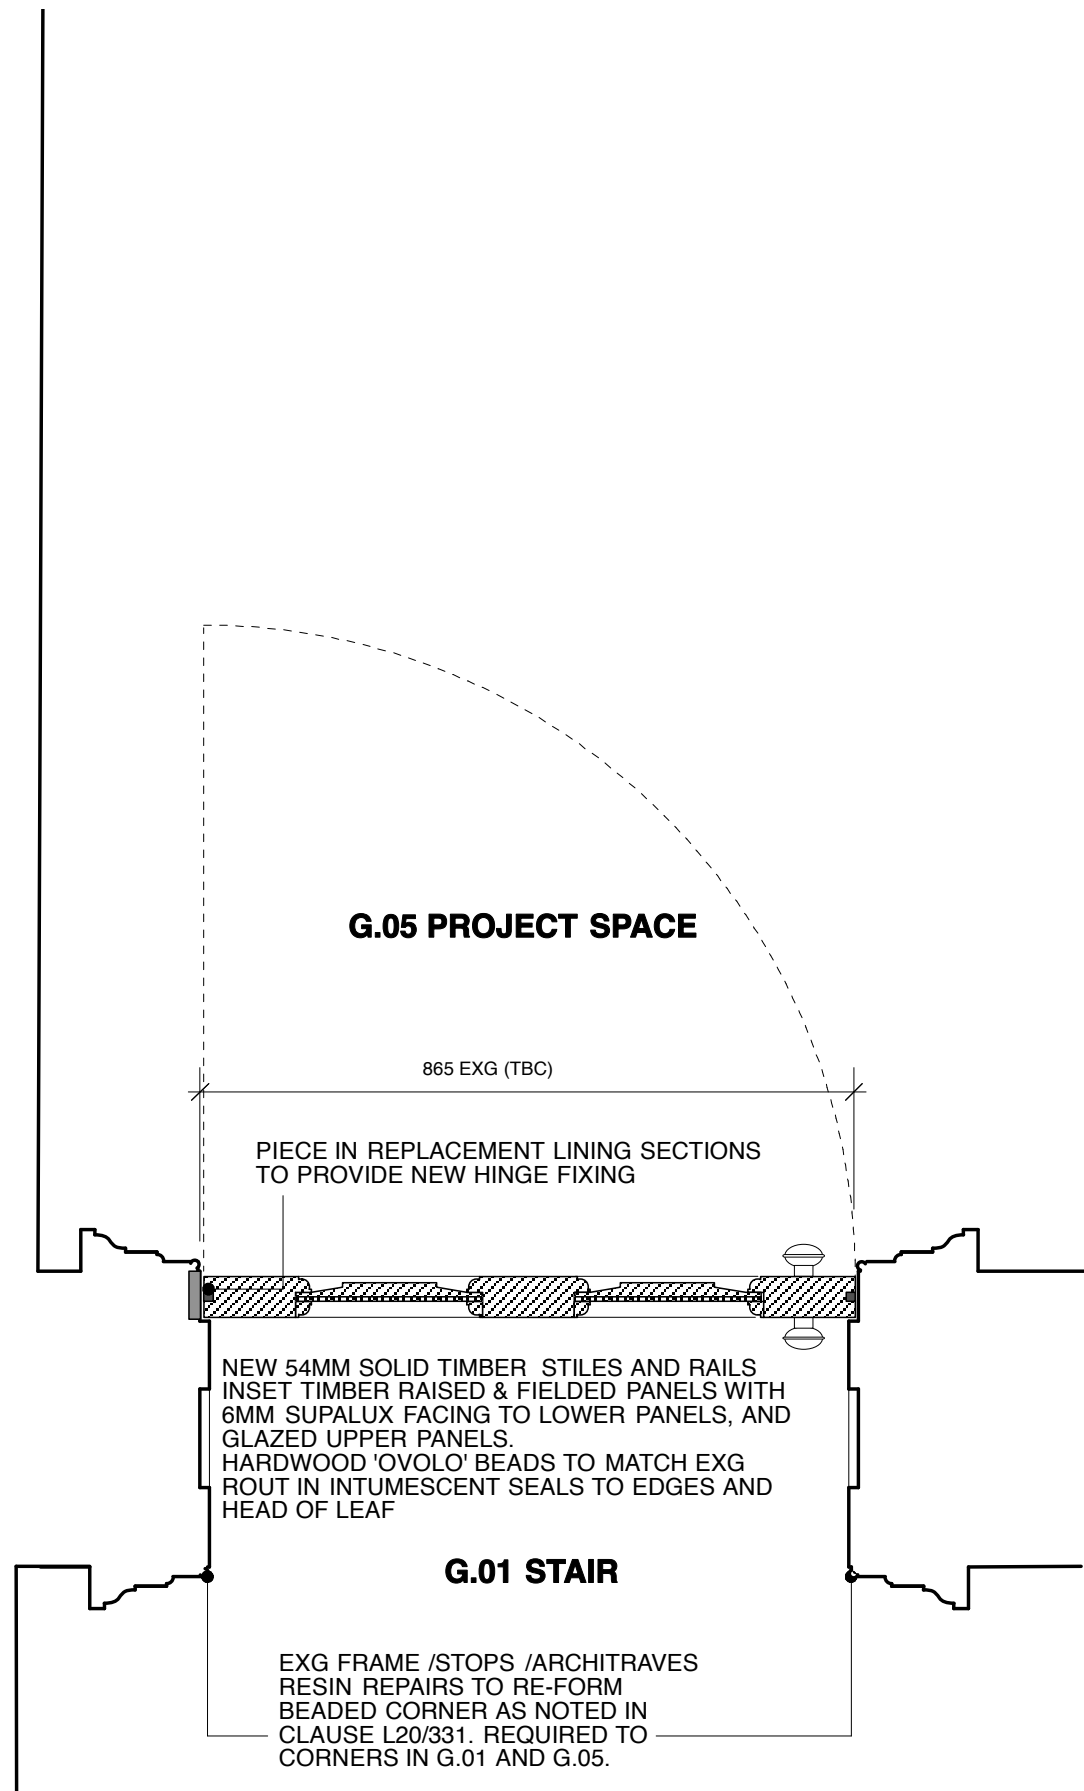

**PLAN 1:10 @ A3 SIZE**

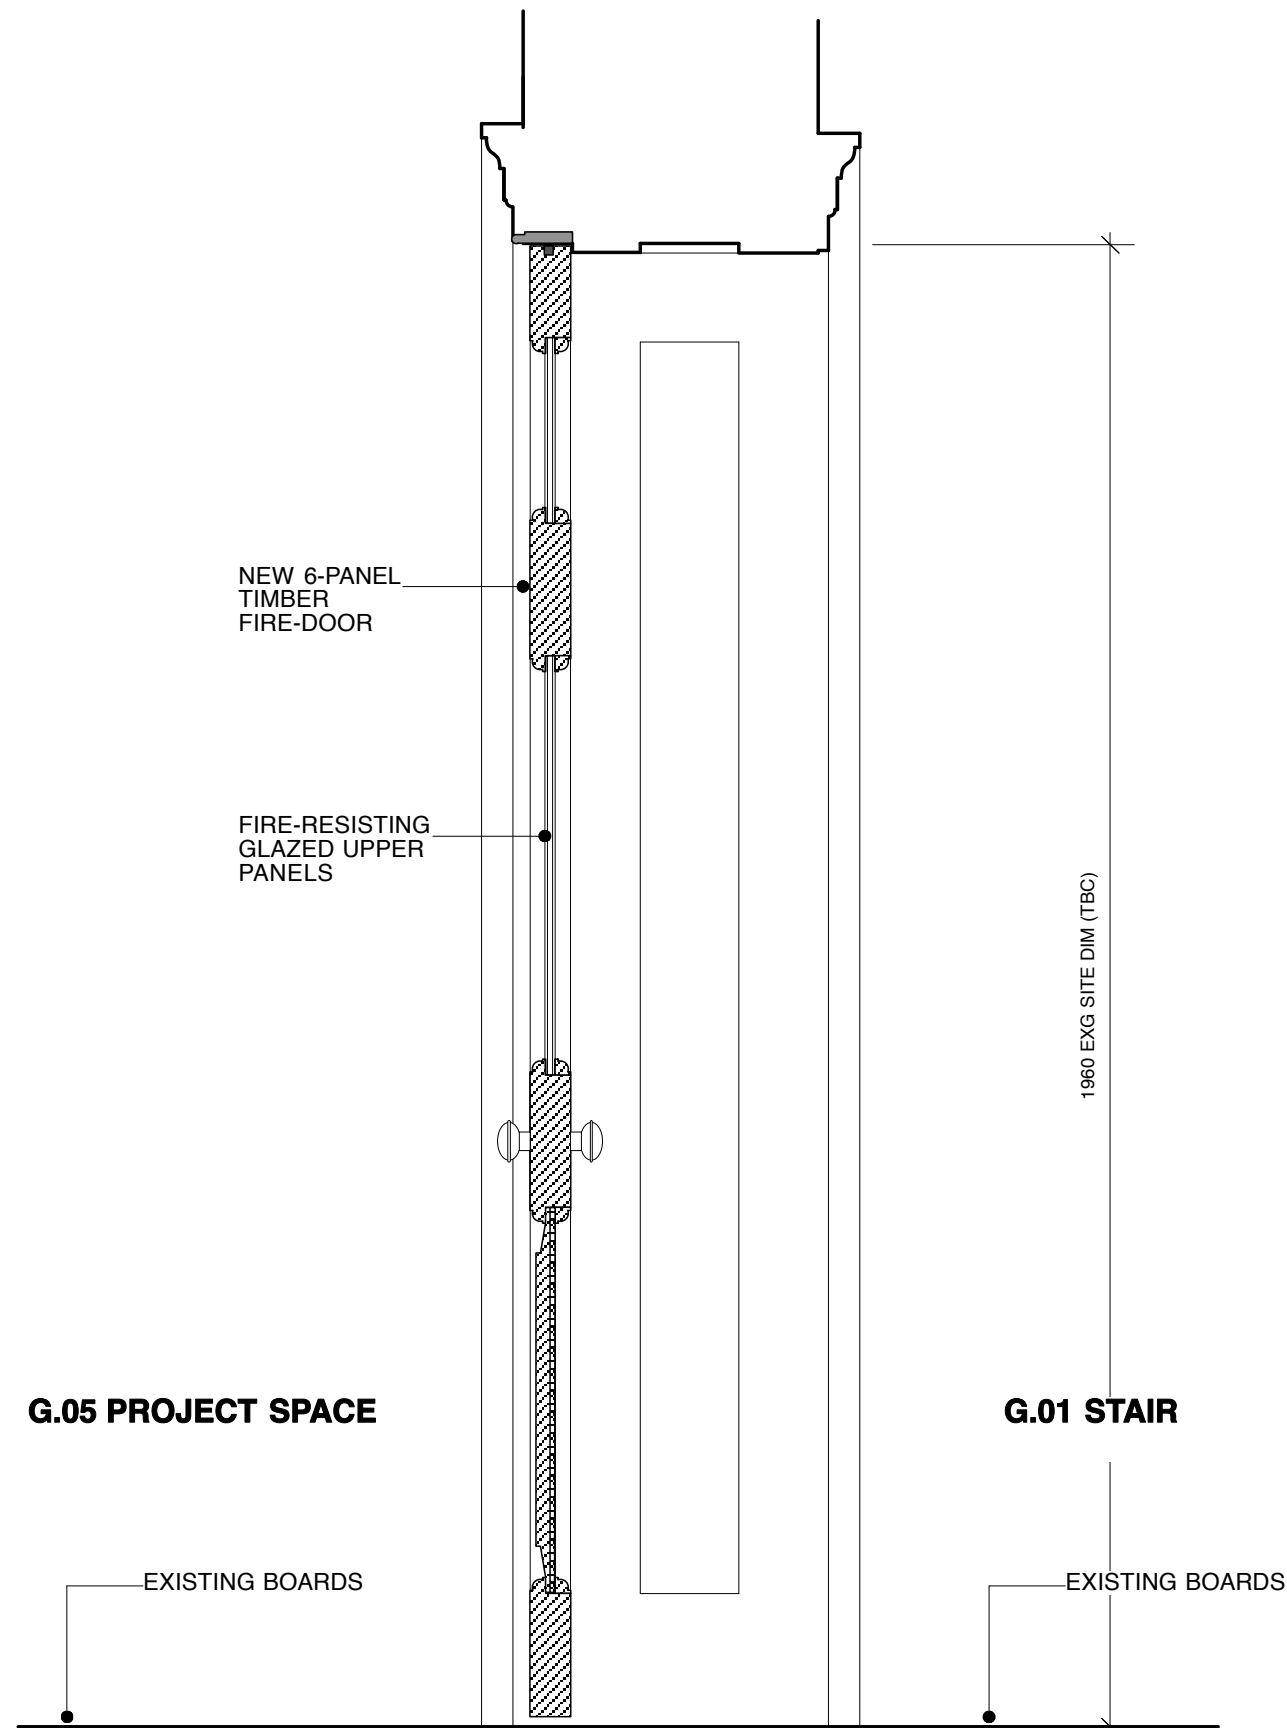

**SECTION 1:10 @ A3 SIZE**

T1: T1 ISSUE AJ SF: 15.11.10  
REV NO: REV DETAILS: BY: CHKD: DATE:

**TENDER**

DO NOT SCALE OFF THIS DRAWING

**BURRELL . FOLEY . FISCHER LLP**

BURRELL FOLEY FISCHER LLP . ARCHITECTS & URBAN DESIGNERS  
YORK CENTRAL . 75-78 YORK WAY . LONDON N1 9AG  
TEL 020 7713 5333 . FAX 020 7713 5444 . E-MAIL mail@bff-architects.co.uk  
WEB www.bff-architects.co.uk

JOB: 5 LINCOLN'S INN FIELDS

FOR: WILL & FRAN PERRIN

AT: 27 GREAT PETER STREET  
LONDON SW1

DRAWING TITLE: DOOR  
DOOR D1(G.05)

DATE: 12.10.10 SCALE: 1:25 and 1:5 @ A3

DRAWN BY: AJ CHECKED BY: SF

JOB NO. BFF/1019 DWG NO. AA(32)20-2 T1

Copyright ©


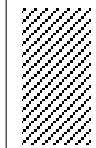
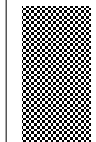
DOOR NUMBER D1(G.06)

SPECIFICATION REFERENCE L20/272B

EXISTING, INTERNAL, FD20 FIRE-RATED

THIS DRAWING IS BASED ON DIMENSIONAL SURVEY INFORMATION PROVIDED BY ALAN RHODES ASSOCIATES. THE ARCHITECT CANNOT ACCEPT RESPONSIBILITY FOR THE ACCURACY OF THIS SURVEY INFORMATION.  
DO NOT SCALE FROM THIS DRAWING.  
THIS DRAWING REMAINS THE COPYRIGHT OF BURRELL FOLEY FISCHER LLP

**KEY**

-  NEW / REPLACE GLAZING AS PER SPECIFICATION
-  NEW TIMBER PANELLED DOOR/ PLYWOOD PANEL
-  NEW / REPLACE TIMBER SECTION

EXG DOOR LINING

RETAIN EXG PLYWOOD FACING AND FIRE-RATED PANELS. REPLACE EXG QUADRANT BEAD WITH NEW OVOLO MOULDED BEAD.

REHANG DOOR TO HINGE ON OPPOSITE SIDE. PIECE IN WHERE HINGES REMOVED. PIECE IN WHERE KNOB REMOVED.

FILL AND MG CRACK BETWEEN ARCHITRAVE AND LINING. ALLOW FOR EXTENSIVE, RAKING OUT OLD FILLER, RE-FORMING CORNER FEATURE BEAD IN NEW RESIN REPAIR AND MAKING GOOD.

**ELEVATION FROM G.05 LIBRARY**

EXG PROFILED ARCHITRAVES

REFURBISH EXG BRASS KNOB. PROVIDE **NEW** LOCKCASE AND SUITED CYLINDER.

EXG SKIRTING

**NEW** ANTIQUE FINISH BRASS CLOSER

REMOVE EXG SIGNAGE

**NEW** 100MM WIDE 25MM DEEP PROFILED ARCHITRAVE.

STRIP OUT EXG FIRE/SMOKE SEALS. ROUT IN NEW INTUMESCENT SEALS.

**ELEVATION FROM G.06 LIFT LOBBY**

**NEW** GLAZING TO BE ETCHED, LEAVING 20MM MARGIN

**NEW** FIRE-RATED BRASS HINGES

T1: T1 ISSUE AJ SF: 12.10.10  
REV NO: REV DETAILS: BY: CHKD: DATE:

**TENDER**

DO NOT SCALE OFF THIS DRAWING

**BURRELL . FOLEY . FISCHER LLP**

BURRELL FOLEY FISCHER LLP . ARCHITECTS & URBAN DESIGNERS  
YORK CENTRAL . 70-76 YORK WAY . LONDON N1 9AG  
TEL 020 7713 5333 . FAX 020 7713 5444 . E-MAIL mail@bff-architects.co.uk  
WEB www.bff-architects.co.uk

**JOB:** 5 LINCOLN'S INN FIELDS

**FOR:** WILL & FRAN PERRIN

**AT:** 27 GREAT PETER STREET  
LONDON SW1

**DRAWING TITLE:** DOOR  
D1(G.06)

**DATE:** 12.10.10 **SCALE:** 1:25 and 1:5 @ A3

**DRAWN BY:** AJ **CHECKED BY:** SF

**JOB NO.:** BFF/1019 **DWG NO.:** AA)32)21-1 T1

Copyright ©



DOOR NUMBER D1(G.07)

SPECIFICATION REFERENCE L20/430B


EXTERNAL, ADAPTED OPENING, EXISTING  
DOOR LEAF, (NON FIRE-RATED)

THIS DRAWING IS BASED ON DIMENSIONAL SURVEY  
INFORMATION PROVIDED BY ALAN RHODES ASSOCIATES.  
THE ARCHITECT CANNOT ACCEPT RESPONSIBILITY FOR  
THE ACCURACY OF THIS SURVEY INFORMATION.  
DO NOT SCALE FROM THIS DRAWING.  
THIS DRAWING REMAINS THE COPYRIGHT OF BURRELL  
FOLEY FISCHER LLP

**KEY**

 NEW / REPLACE  
GLAZING AS PER  
SPECIFICATION

 NEW TIMBER  
PANELLED DOOR/  
PLYWOOD PANEL


 NEW / REPLACE  
TIMBER SECTION

NEW PAINTED  
SOFTWOOD FRAME  
INCLUDING  
FANLIGHT.  
DOUBLE-GLAZED  
FANLIGHT.

NEW STAINLESS STEEL  
HINGES WITH SECURITY  
HINGE BOLTS

RETAIN EXG DOOR LEAF

PAVEMENT SLOPES UP TO  
LEVEL THRESHOLD DETAIL

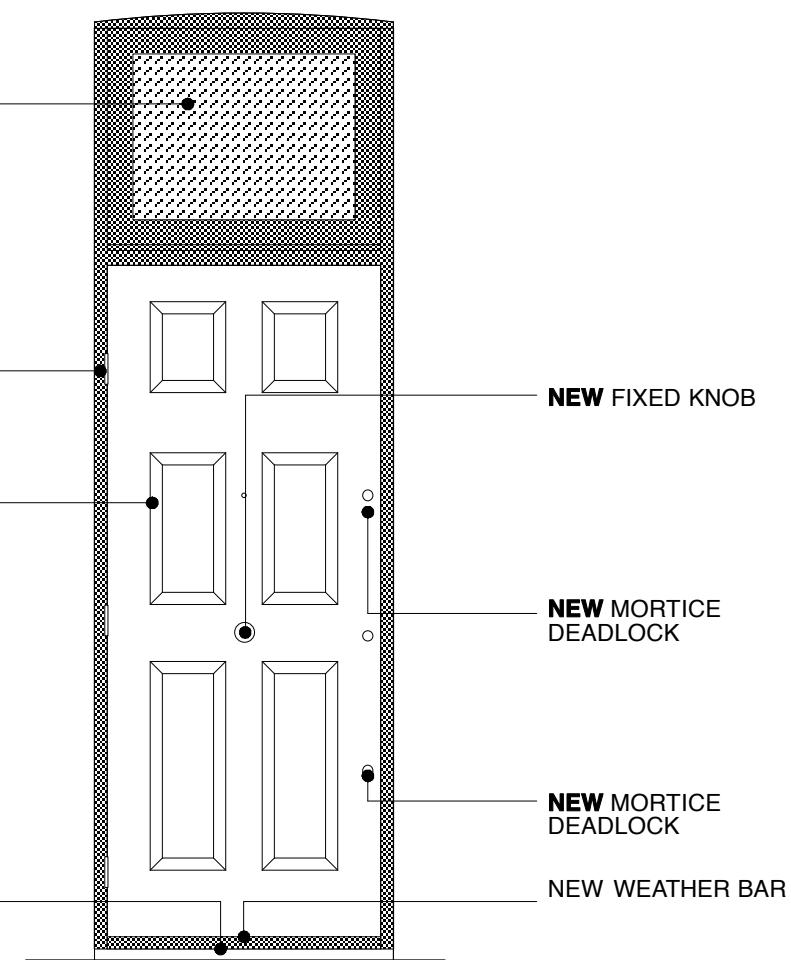

**ELEVATION FROM WHETSTONE PARK**


NEW S/S BOLTS

NEW S/S CHAIN

NEW 75X19MM WIDE  
PROFILED  
ARCHITRAVE.

NEW DOOR HANDLE  
AND LOCKS

NEW SLATE SKIRTING

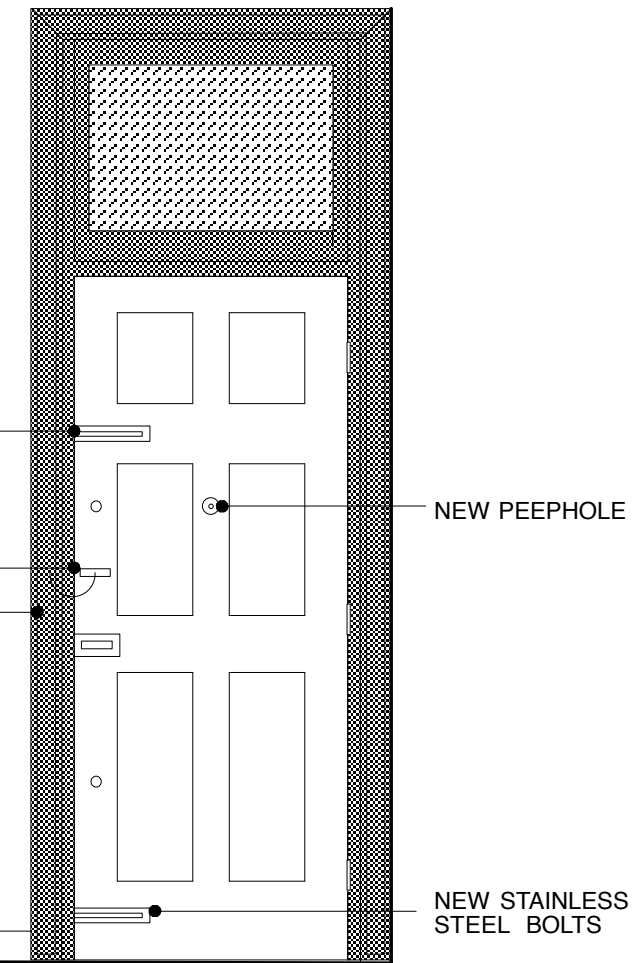

**ELEVATION FROM G.07 REAR LOBBY**

T1: T1 ISSUE AJ SF: 12.10.10  
REV NO: REV DETAILS: BY: CHKD: DATE:

**TENDER**

DO NOT SCALE OFF THIS DRAWING

**BURRELL . FOLEY . FISCHER LLP**

BURRELL FOLEY FISCHER LLP ARCHITECTS & URBAN DESIGNERS  
YORK CENTRAL 70-78 YORK WAY LONDON N1 9AG  
TEL 020 7713 5333 FAX 020 7713 5444 E-MAIL mail@bff-architects.co.uk  
WEB www.bff-architects.co.uk

JOB: 5 LINCOLN'S INN FIELDS

FOR: WILL & FRAN PERRIN

AT: 27 GREAT PETER STREET  
LONDON SW1

DRAWING TITLE: DOOR  
D1(G.07)


DATE: 12.10.10 SCALE: 1:25 and 1:5 @ A3

DRAWN BY: AJ CHECKED BY: SF

JOB NO. BFF/1019 DWG NO. AA(32)22-1 T1

Copyright

WHETSTONE PARK

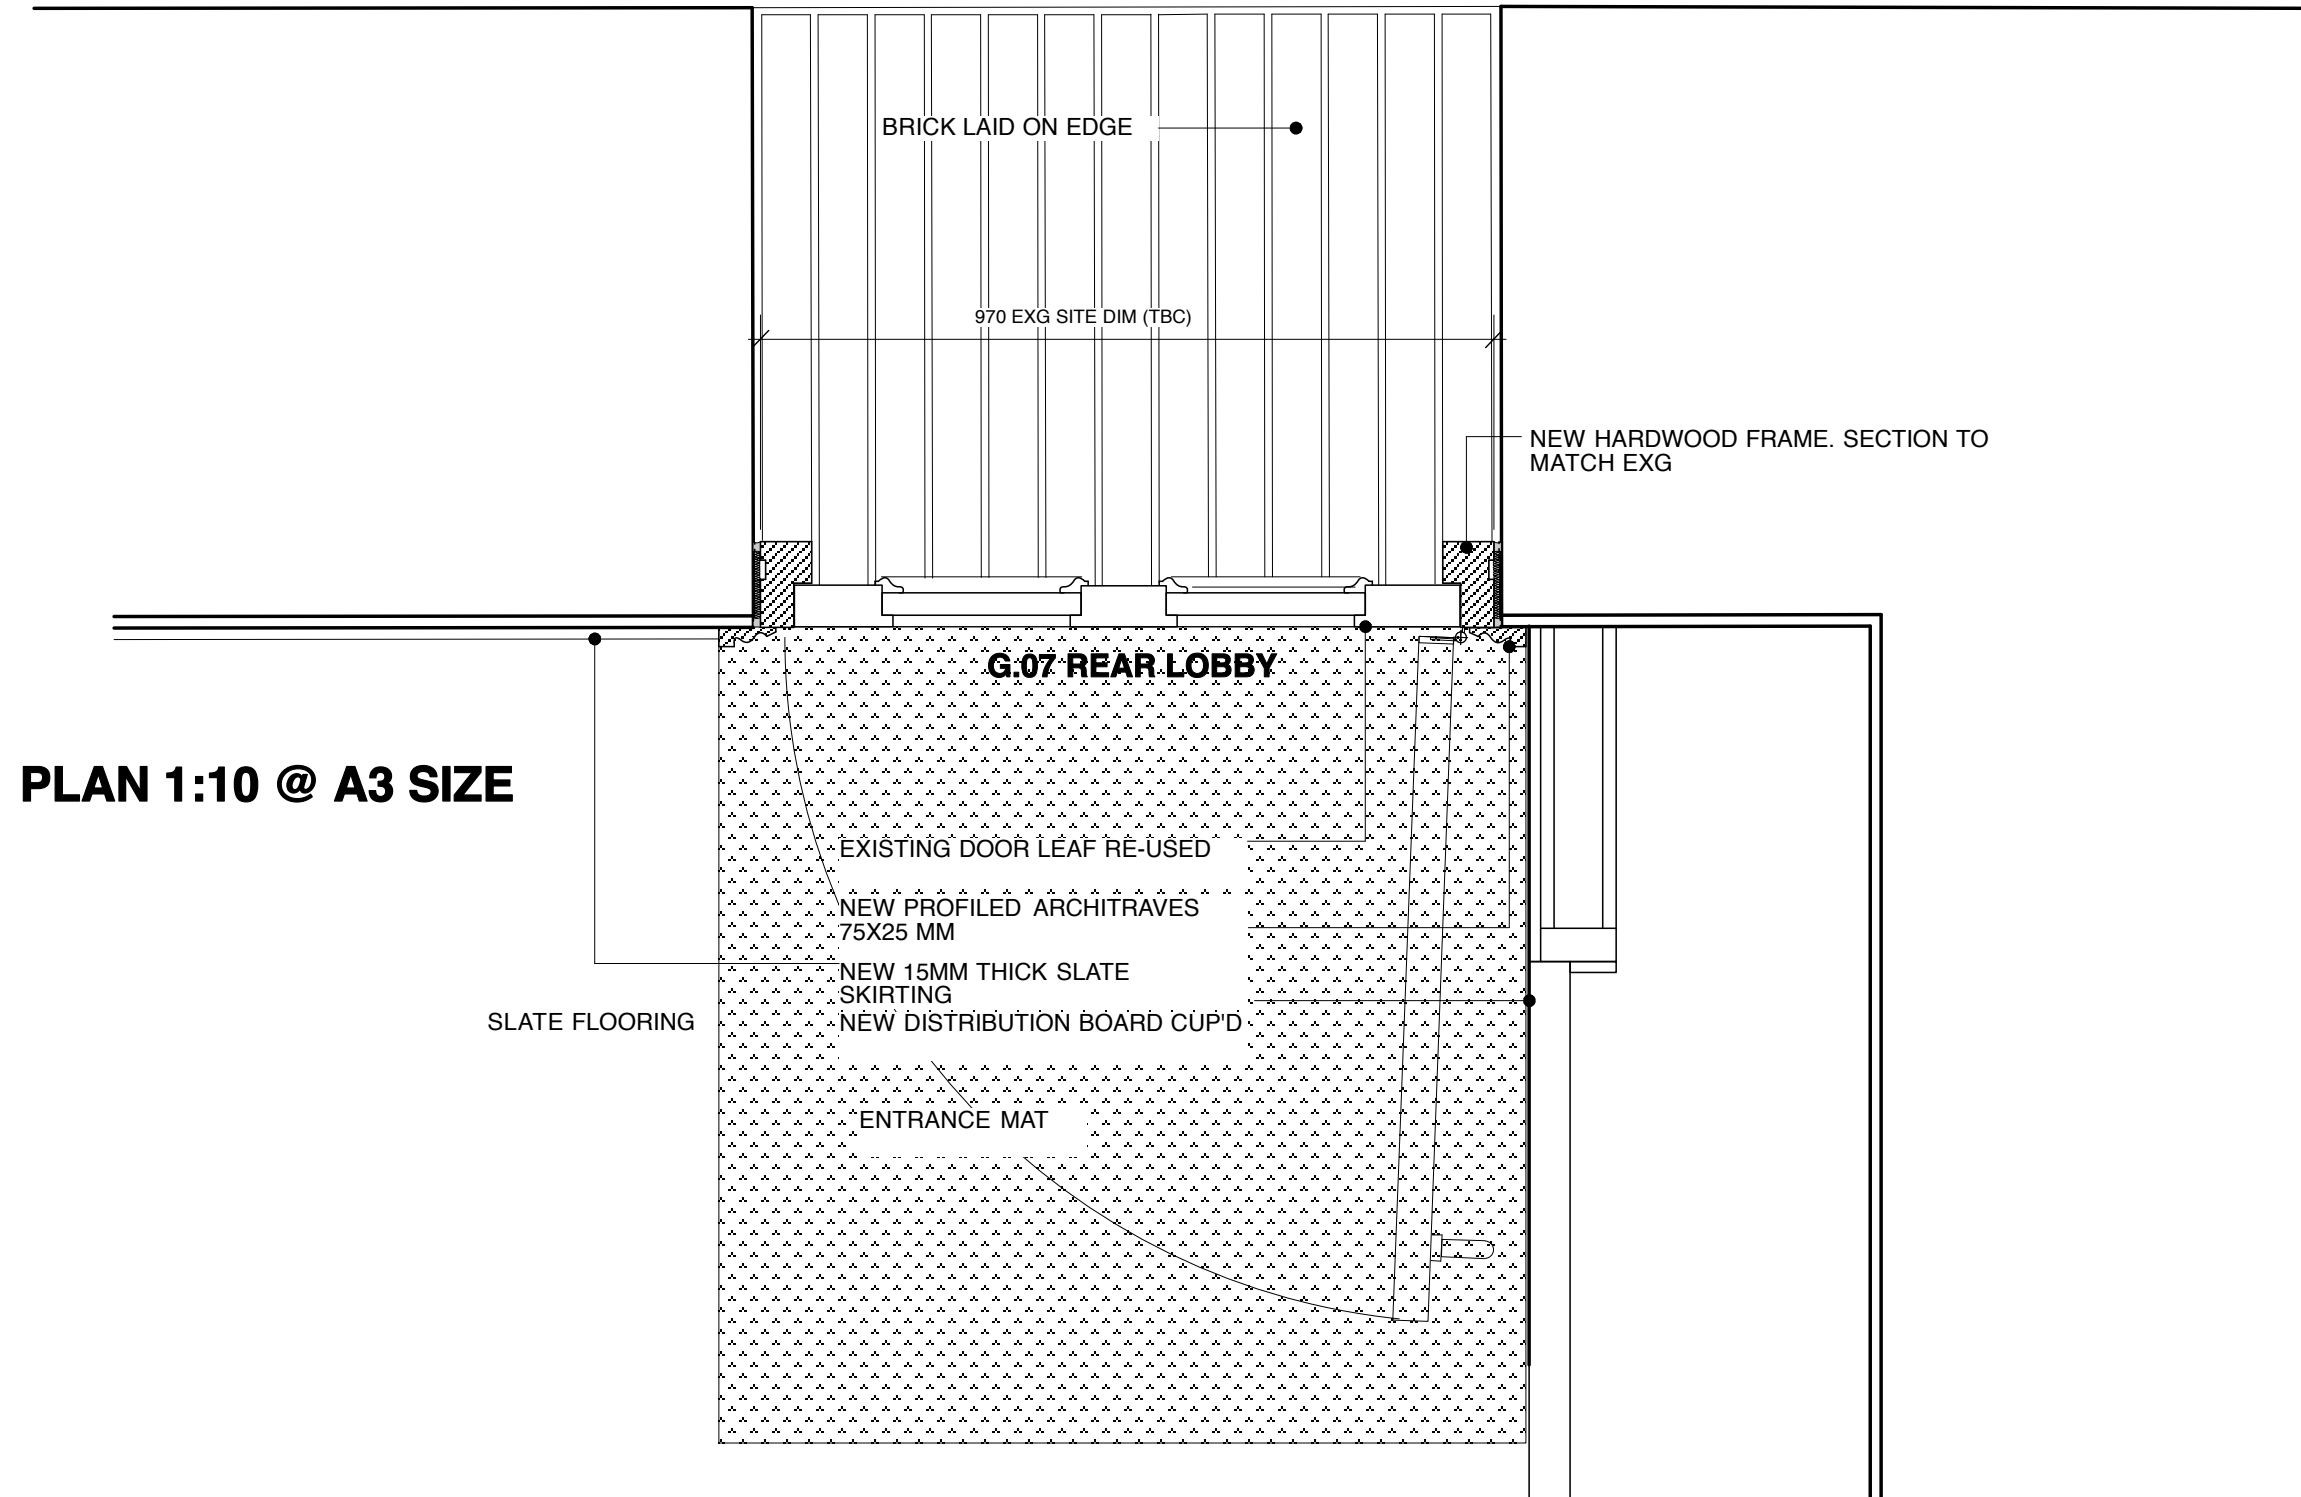

THIS DRAWING IS BASED ON DIMENSIONAL SURVEY INFORMATION PROVIDED BY ALAN RHODES ASSOCIATES. THE ARCHITECT CANNOT ACCEPT RESPONSIBILITY FOR THE ACCURACY OF THIS SURVEY INFORMATION.  
DO NOT SCALE FROM THIS DRAWING.  
THIS DRAWING REMAINS THE COPYRIGHT OF **BURRELL FOLEY FISCHER LLP**

T1: T1 ISSUE AJ SF: 15.11.10  
REV NO: REV DETAILS: BY: CHKD: DATE:

**TENDER**

DO NOT SCALE OFF THIS DRAWING

**BURRELL . FOLEY . FISCHER LLP**

BURRELL FOLEY FISCHER LLP . ARCHITECTS & URBAN DESIGNERS  
YORK CENTRAL . 75-78 YORK WAY . LONDON N1 9AG  
TEL 020 7713 5333 . FAX 020 7713 5444 . E-MAIL mail@bff-architects.co.uk  
WEB www.bff-architects.co.uk

JOB: 5 LINCOLN'S INN FIELDS

FOR: WILL & FRAN PERRIN

AT: 27 GREAT PETER STREET  
LONDON SW1


DRAWING TITLE: DOOR  
DOOR D1(G.07) PLAN

DATE: 12.10.10 SCALE: 1:25 and 1:5 @ A3

DRAWN BY: AJ CHECKED BY: SF

JOB NO. BFF/1019 DWG NO. AA(32)22-2 T1

Copyright ©

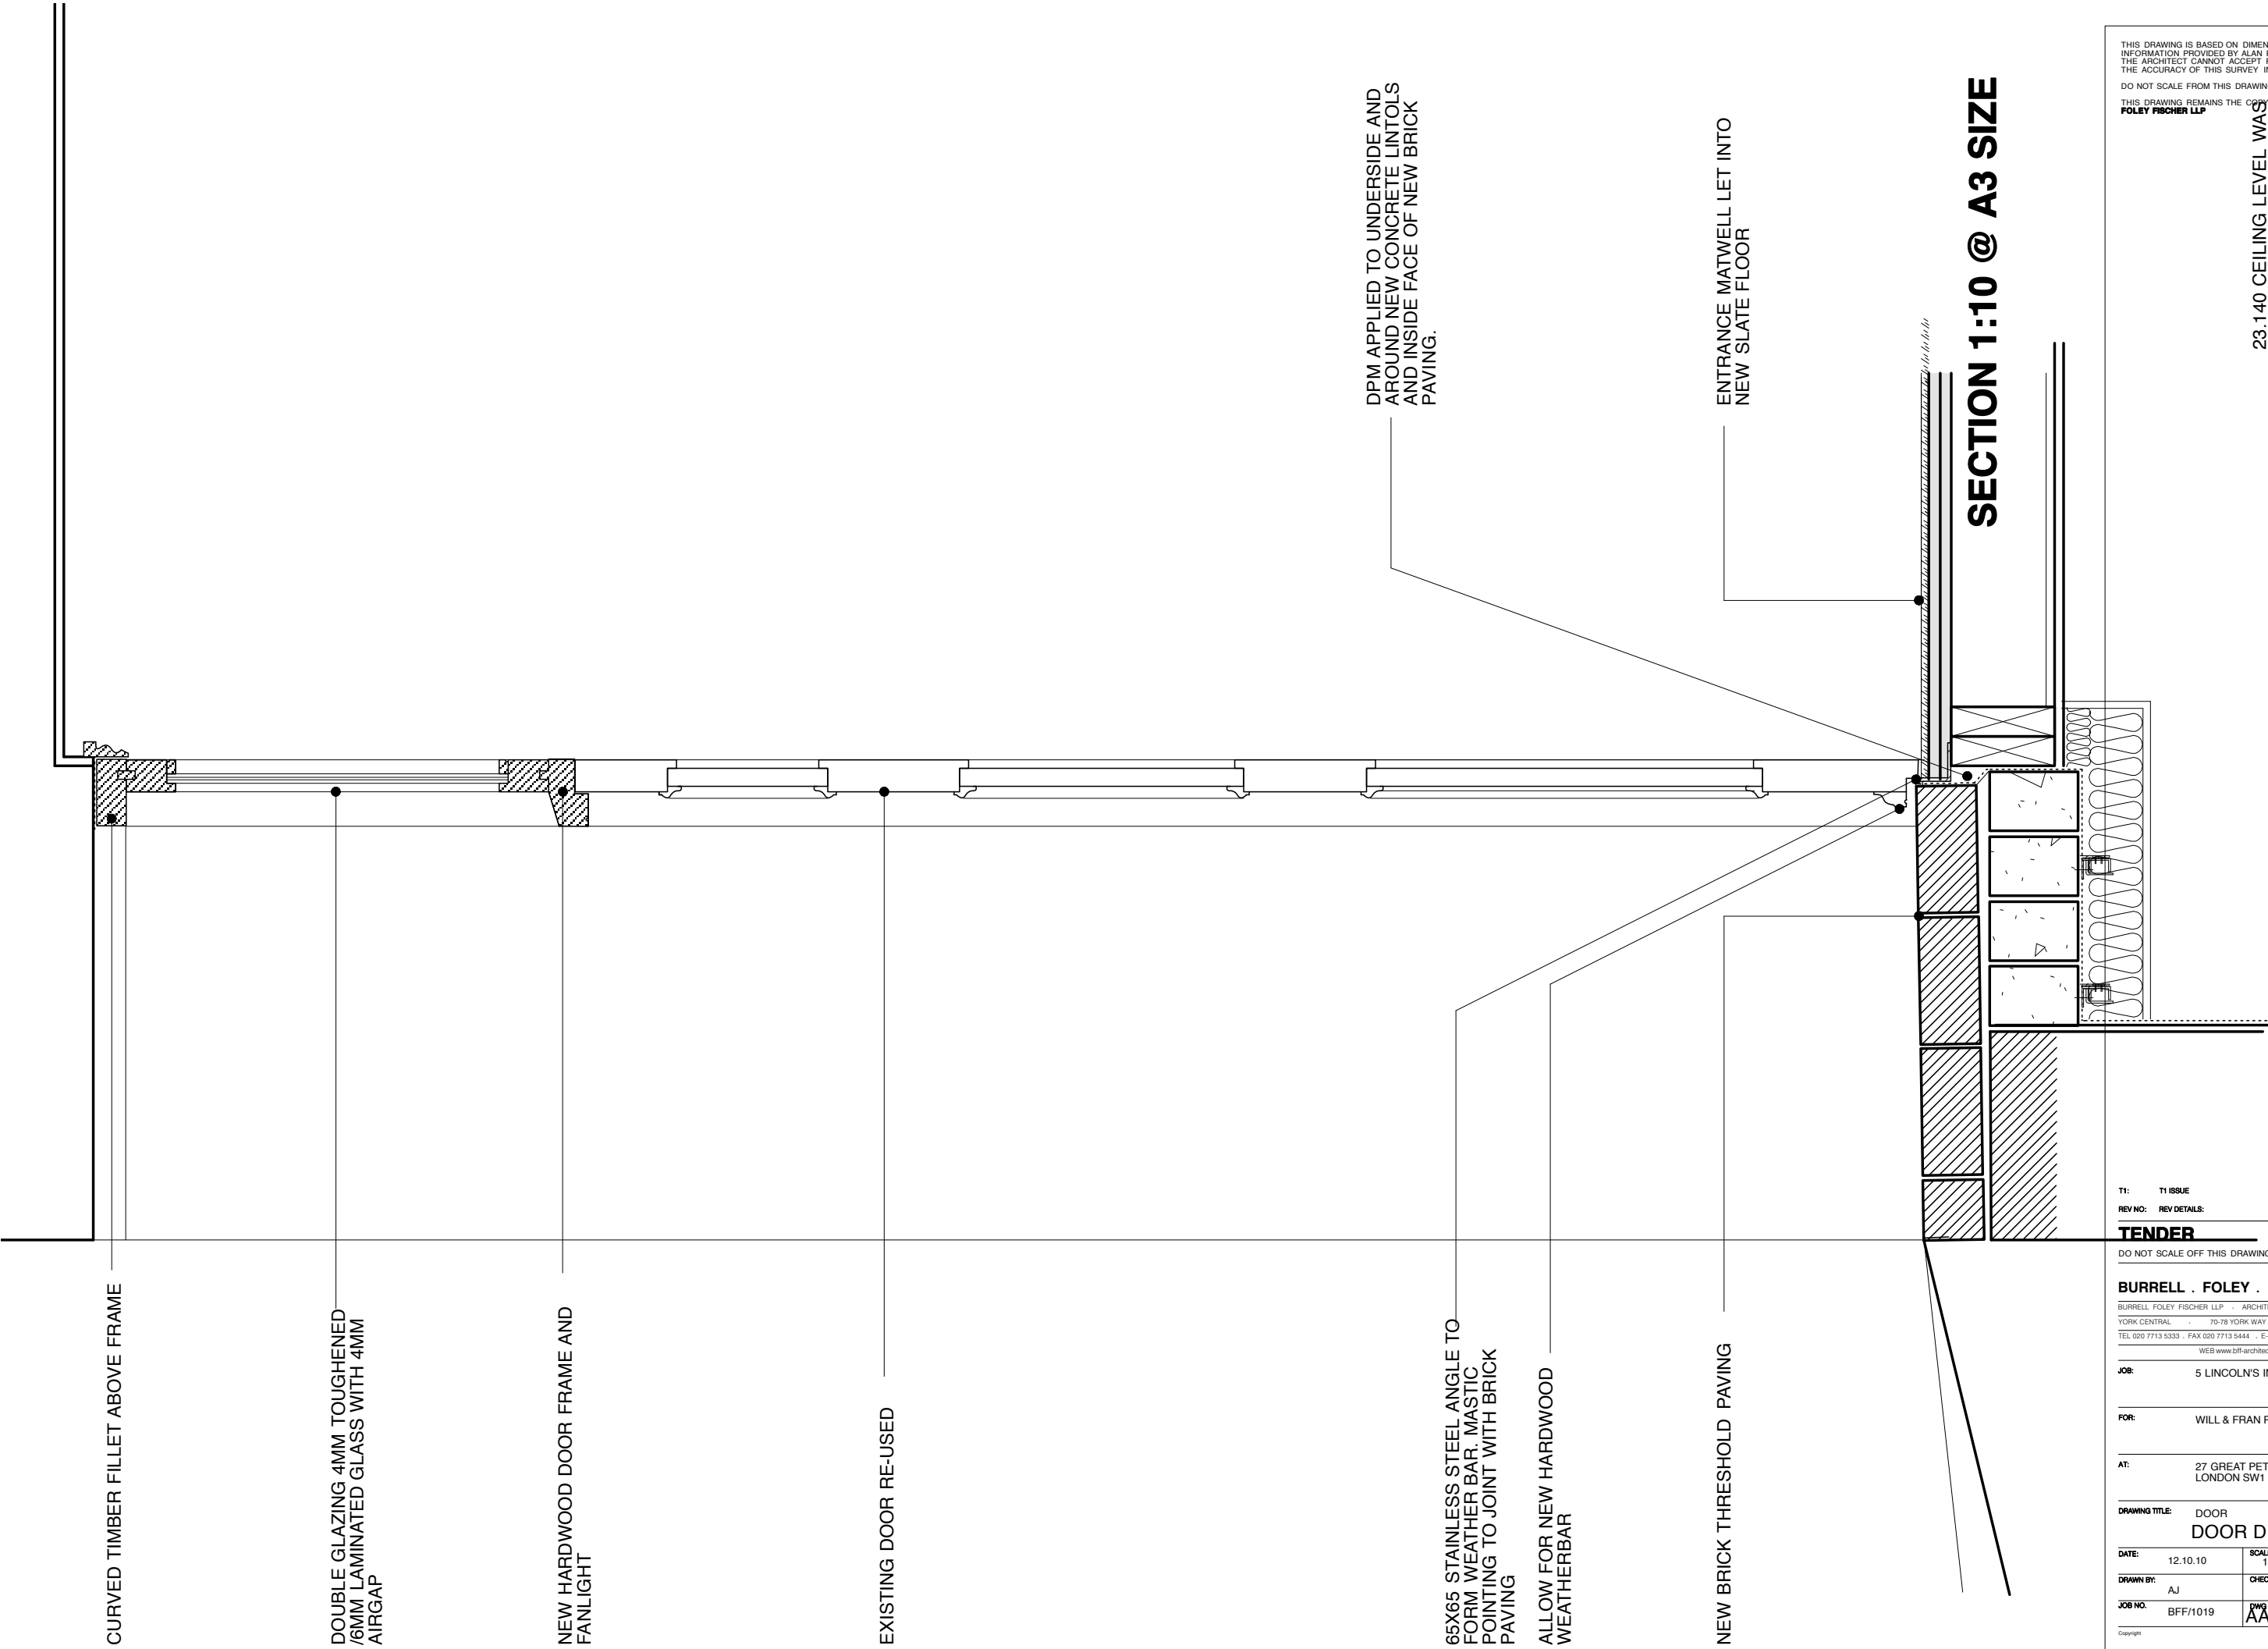

CURVED TIMBER FILLET ABOVE FRAME

DOUBLE GLAZING 4MM TOUGHENED /6MM LAMINATED GLASS WITH 4MM AIRGAP

NEW HARDWOOD DOOR FRAME AND FANLIGHT

EXISTING DOOR RE-USED

65X65 STAINLESS STEEL ANGLE TO FORM WEATHER BAR. MASTIC POINTING TO JOINT WITH BRICK PAVING

ALLOW FOR NEW HARDWOOD WEATHERBAR

NEW BRICK THRESHOLD PAVING

DPM APPLIED TO UNDERSIDE AND AROUND NEW CONCRETE LINTOLS AND INSIDE FACE OF NEW BRICK PAVING.

ENTRANCE MATWELL LET INTO NEW SLATE FLOOR

**SECTION 1:10 @ A3 SIZE**

THIS DRAWING IS BASED ON DIMENSIONAL SURVEY INFORMATION PROVIDED BY ALAN RHODES ASSOCIATES. THE ARCHITECT CANNOT ACCEPT RESPONSIBILITY FOR THE ACCURACY OF THIS SURVEY INFORMATION.  
DO NOT SCALE FROM THIS DRAWING.  
THIS DRAWING REMAINS THE COPYRIGHT OF **BURRELL FOLEY FISHER LLP**

23.140 CEILING LEVEL WAS

T1: T1 ISSUE AJ SF: 15.11.10  
REV NO: REV DETAILS: BY: CHKD: DATE:

**TENDER**  
DO NOT SCALE OFF THIS DRAWING

**BURRELL . FOLEY . FISHER LLP**  
BURRELL FOLEY FISHER LLP . ARCHITECTS & URBAN DESIGNERS  
YORK CENTRAL . 75-78 YORK WAY . LONDON N1 9AG  
TEL 020 7713 5333 . FAX 020 7713 5444 . E-MAIL mail@bff-architects.co.uk  
WEB www.bff-architects.co.uk

JOB: 5 LINCOLN'S INN FIELDS

FOR: WILL & FRAN PERRIN

AT: 27 GREAT PETER STREET  
LONDON SW1

DRAWING TITLE: DOOR  
**DOOR D1(G.07) PLAN**

DATE: 12.10.10 SCALE: 1:25 and 1:5 @ A3  
DRAWN BY: AJ CHECKED BY: SF

JOB NO: BFF/1019 DWG NO: AA(32)22-3 T1

Copyright ©


DOOR NUMBER D1(G.08)


SPECIFICATION REFERENCE L20/430D


**NEW** OPENING, **NEW** DOOR SET, INTERNAL,  
FD20 FIRE-RATED

THIS DRAWING IS BASED ON DIMENSIONAL SURVEY  
INFORMATION PROVIDED BY ALAN RHODES ASSOCIATES.  
THE ARCHITECT CANNOT ACCEPT RESPONSIBILITY FOR  
THE ACCURACY OF THIS SURVEY INFORMATION.  
DO NOT SCALE FROM THIS DRAWING.  
THIS DRAWING REMAINS THE COPYRIGHT OF BURRELL  
FOLEY FISCHER LLP

**KEY**

 NEW / REPLACE  
GLAZING AS PER  
SPECIFICATION

 NEW TIMBER  
PANELLED DOOR/  
PLYWOOD PANEL

 NEW / REPLACE  
TIMBER SECTION

NEW FIRE-RATED S/S HINGES

NEW PAINTED S/W DOOR FRAME

NEW FIRE RESISTING CLEAR GLAZING  
INTEGRITY & HEAT INSULATING

NEW DOOR LINING

NEW WHITE FINISH  
CLOSER

NEW STAINLESS STEEL  
BRASS LEVER HANDLE  
AND MORTICE LOCK

NEW 90MM WIDE  
PLAIN S/W  
ARCHITRAVE TO  
DETAIL

NEW SLATE  
SKIRTING

NEW PAINTED S/W  
SKIRTING

ELEVATION FROM G.07 LOBBY

ELEVATION FROM G.08 WORKSHOP

T1: T1 ISSUE AJ SF: 12.10.10  
REV NO: REV DETAILS: BY: CHKD: DATE:

**TENDER**

DO NOT SCALE OFF THIS DRAWING

**BURRELL . FOLEY . FISCHER LLP**

BURRELL FOLEY FISCHER LLP . ARCHITECTS & URBAN DESIGNERS  
YORK CENTRAL . 70-76 YORK WAY . LONDON N1 9AG  
TEL 020 7713 5333 . FAX 020 7713 5444 . E-MAIL mail@bff-architects.co.uk  
WEB www.bff-architects.co.uk

JOB: 5 LINCOLN'S INN FIELDS

FOR: WILL & FRAN PERRIN

AT: 27 GREAT PETER STREET  
LONDON SW1

DRAWING TITLE: DOOR

D1(G.08)

DATE: 12.10.10

SCALE: 1:25 and 1:5 @ A3

DRAWN BY: AJ


CHECKED BY: SF

JOB NO: BFF/1019


DWG NO: AA(32)24-1 T1

Copyright

THIS DRAWING IS BASED ON DIMENSIONAL SURVEY INFORMATION PROVIDED BY ALAN RHODES ASSOCIATES. THE ARCHITECT CANNOT ACCEPT RESPONSIBILITY FOR THE ACCURACY OF THIS SURVEY INFORMATION.  
DO NOT SCALE FROM THIS DRAWING.  
THIS DRAWING REMAINS THE COPYRIGHT OF **BURRELL FOLEY FISCHER LLP**

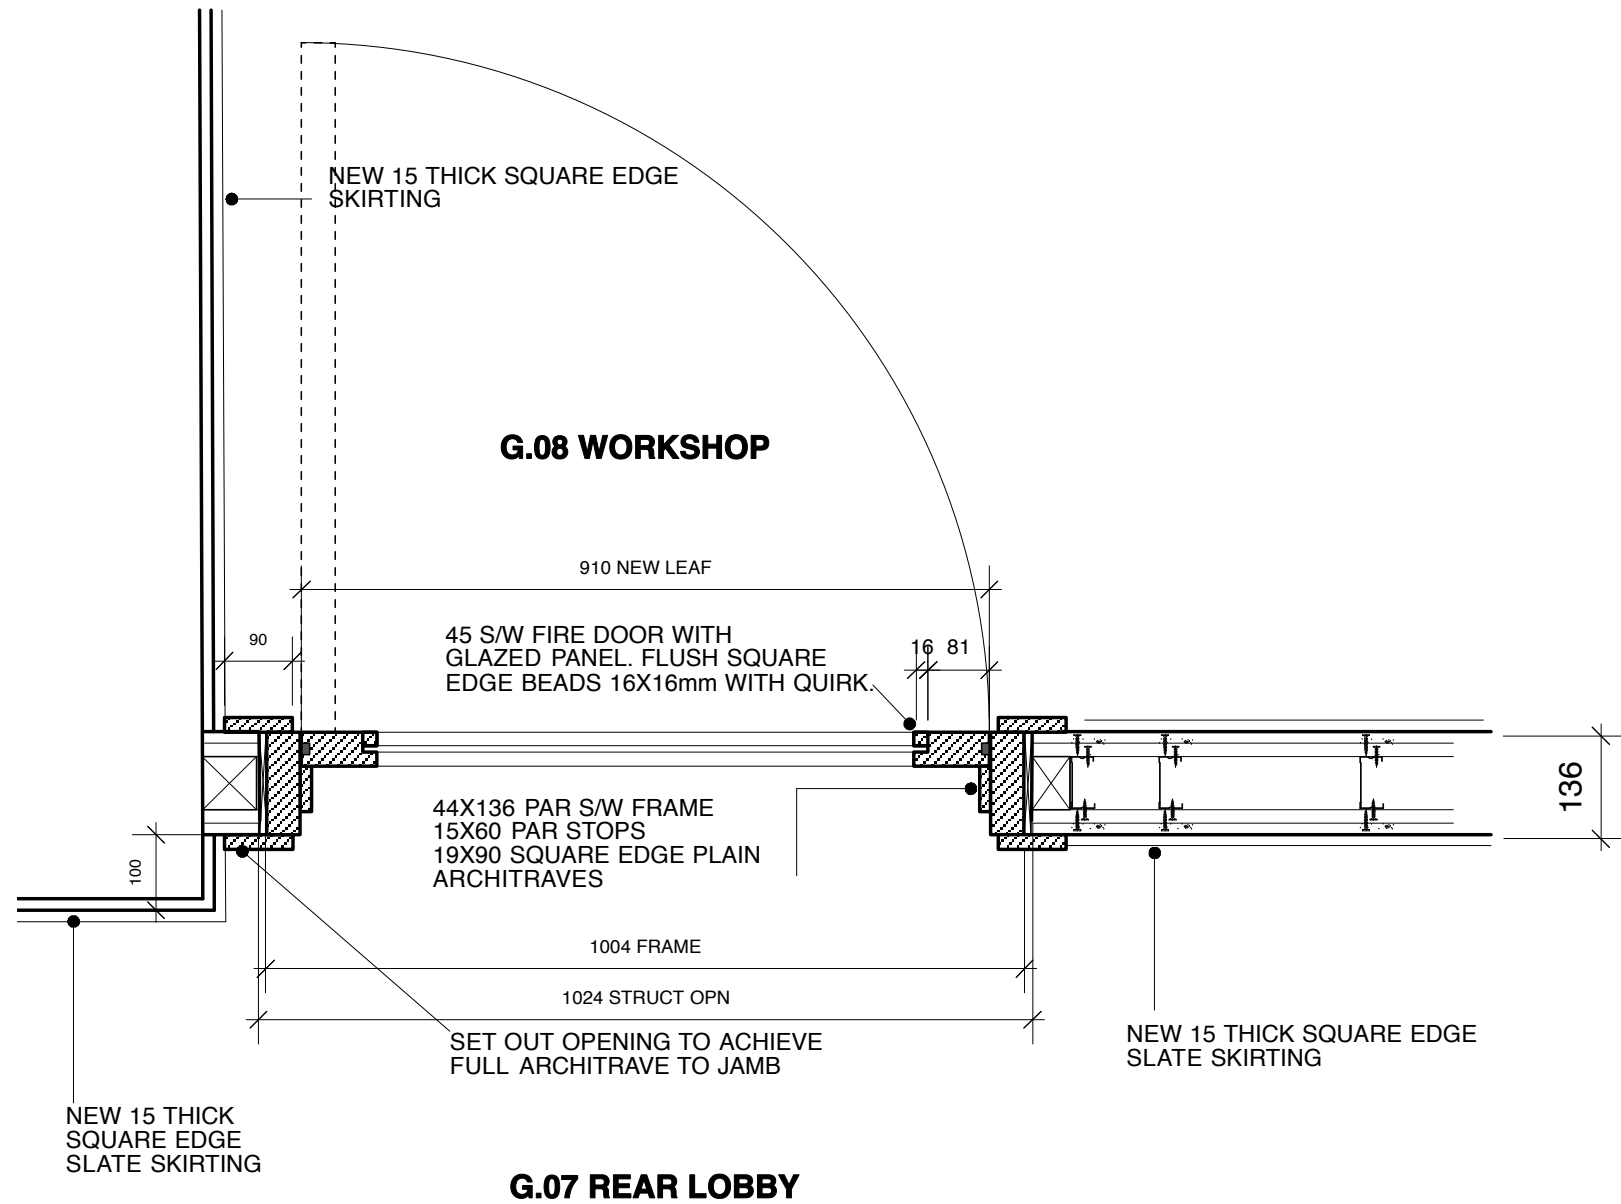

**PLAN 1:10 @ A3 SIZE**

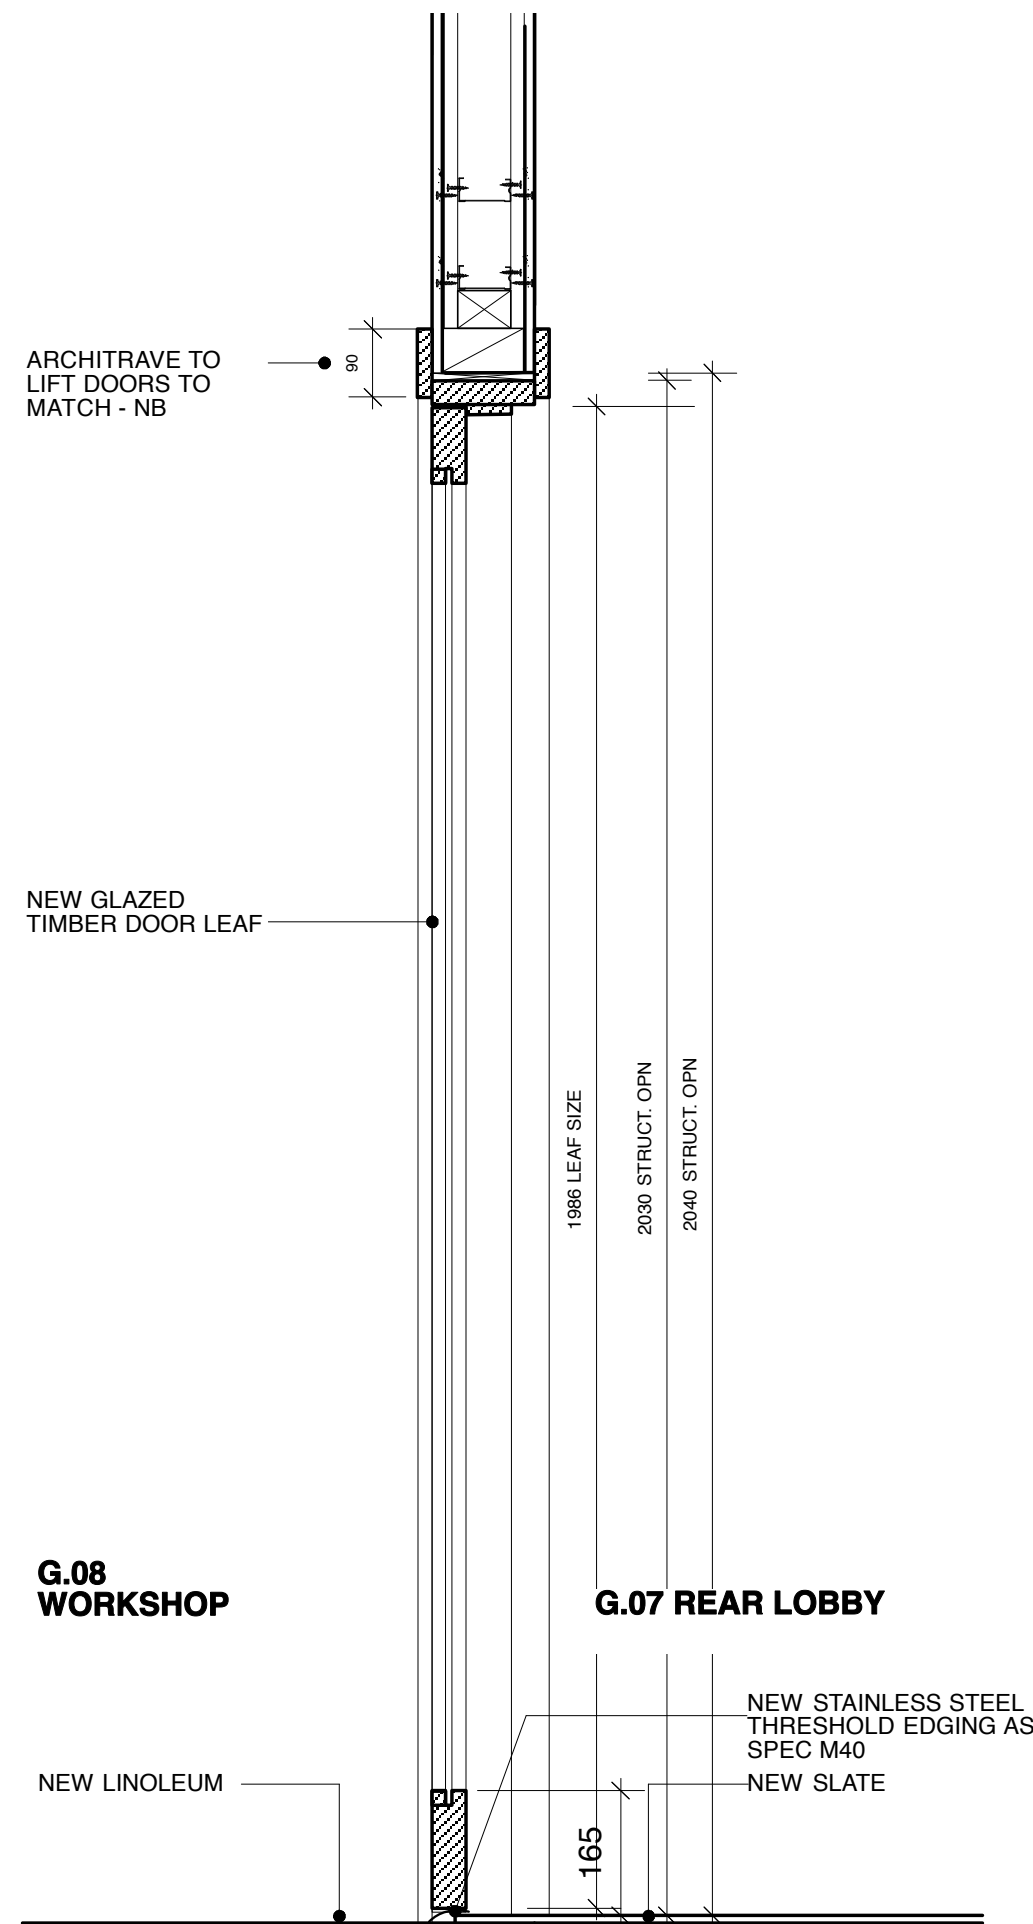

**SECTION 1:10 @ A3 SIZE**

T1: T1 ISSUE AJ SF: 15.11.10  
REV NO: REV DETAIL: BY: CHKD: DATE:

**TENDER**  
DO NOT SCALE OFF THIS DRAWING

**BURRELL . FOLEY . FISCHER LLP**  
BURRELL FOLEY FISCHER LLP . ARCHITECTS & URBAN DESIGNERS  
YORK CENTRAL . 75-78 YORK WAY . LONDON N1 9AG  
TEL 020 7713 5333 . FAX 020 7713 5444 . E-MAIL mail@bff-architects.co.uk  
WEB www.bff-architects.co.uk

JOB: 5 LINCOLN'S INN FIELDS

FOR: WILL & FRAN PERRIN

AT: 27 GREAT PETER STREET  
LONDON SW1

DRAWING TITLE: DOOR  
DOOR D1(G.08)

DATE: 12.10.10 SCALE: 1:25 and 1:5 @ A3

DRAWN BY: AJ CHECKED BY: SF

JOB NO: BFF/1019 DWG NO: AA(32)24-2 T1

Copyright ©


DOOR NUMBER D1(G.09)


SPECIFICATION REFERENCE L20/430D


**NEW** OPENING, **NEW** DOOR SET, INTERNAL,  
FD20 FIRE-RATED

THIS DRAWING IS BASED ON DIMENSIONAL SURVEY  
INFORMATION PROVIDED BY ALAN RHODES ASSOCIATES.  
THE ARCHITECT CANNOT ACCEPT RESPONSIBILITY FOR  
THE ACCURACY OF THIS SURVEY INFORMATION.  
DO NOT SCALE FROM THIS DRAWING.  
THIS DRAWING REMAINS THE COPYRIGHT OF BURRELL  
FOLEY FISCHER LLP

**KEY**

 NEW / REPLACE  
GLAZING AS PER  
SPECIFICATION

 NEW TIMBER  
PANELLED DOOR/  
PLYWOOD PANEL

 NEW / REPLACE  
TIMBER SECTION



T1: T1 ISSUE AJ SF: 12.10.10  
REV NO: REV DETAILS: BY: CHKD: DATE:

**TENDER**

DO NOT SCALE OFF THIS DRAWING

**BURRELL . FOLEY . FISCHER LLP**

BURRELL FOLEY FISCHER LLP . ARCHITECTS & URBAN DESIGNERS  
YORK CENTRAL . 70-78 YORK WAY . LONDON N1 9AG  
TEL 020 7713 5333 . FAX 020 7713 5444 . E-MAIL mail@bff-architects.co.uk  
WEB www.bff-architects.co.uk

**JOB:** 5 LINCOLN'S INN FIELDS

**FOR:** WILL & FRAN PERRIN

**AT:** 27 GREAT PETER STREET  
LONDON SW1

**DRAWING TITLE:** DOOR

**D1(G.09)**


**DATE:** 12.10.10 **SCALE:** 1:25 and 1:5 @ A3

**DRAWN BY:** AJ **CHECKED BY:** SF


**JOB NO.:** BFF/1019 **DWG NO.:** AA(32)25-1T1

Copyright ©

THIS DRAWING IS BASED ON DIMENSIONAL SURVEY INFORMATION PROVIDED BY ALAN RHODES ASSOCIATES. THE ARCHITECT CANNOT ACCEPT RESPONSIBILITY FOR THE ACCURACY OF THIS SURVEY INFORMATION.  
DO NOT SCALE FROM THIS DRAWING.  
THIS DRAWING REMAINS THE COPYRIGHT OF BURRELL FOLEY FISCHER LLP

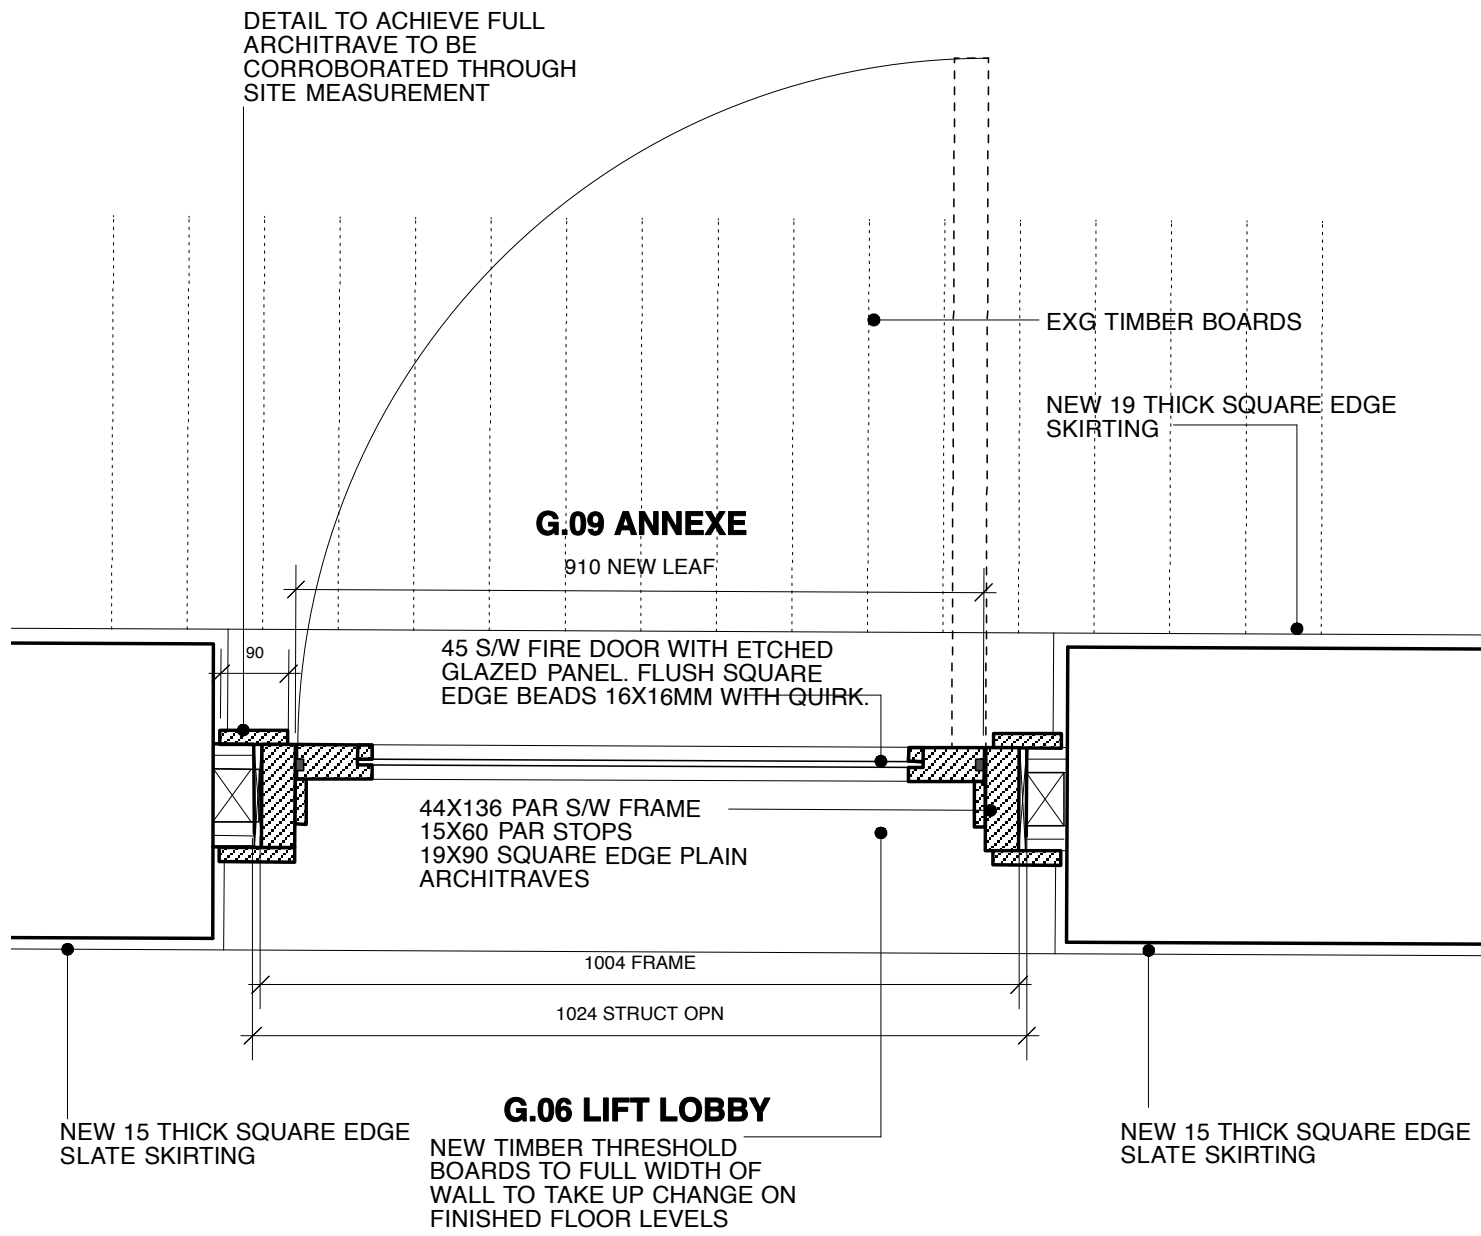

**PLAN 1:10 @ A3 SIZE**

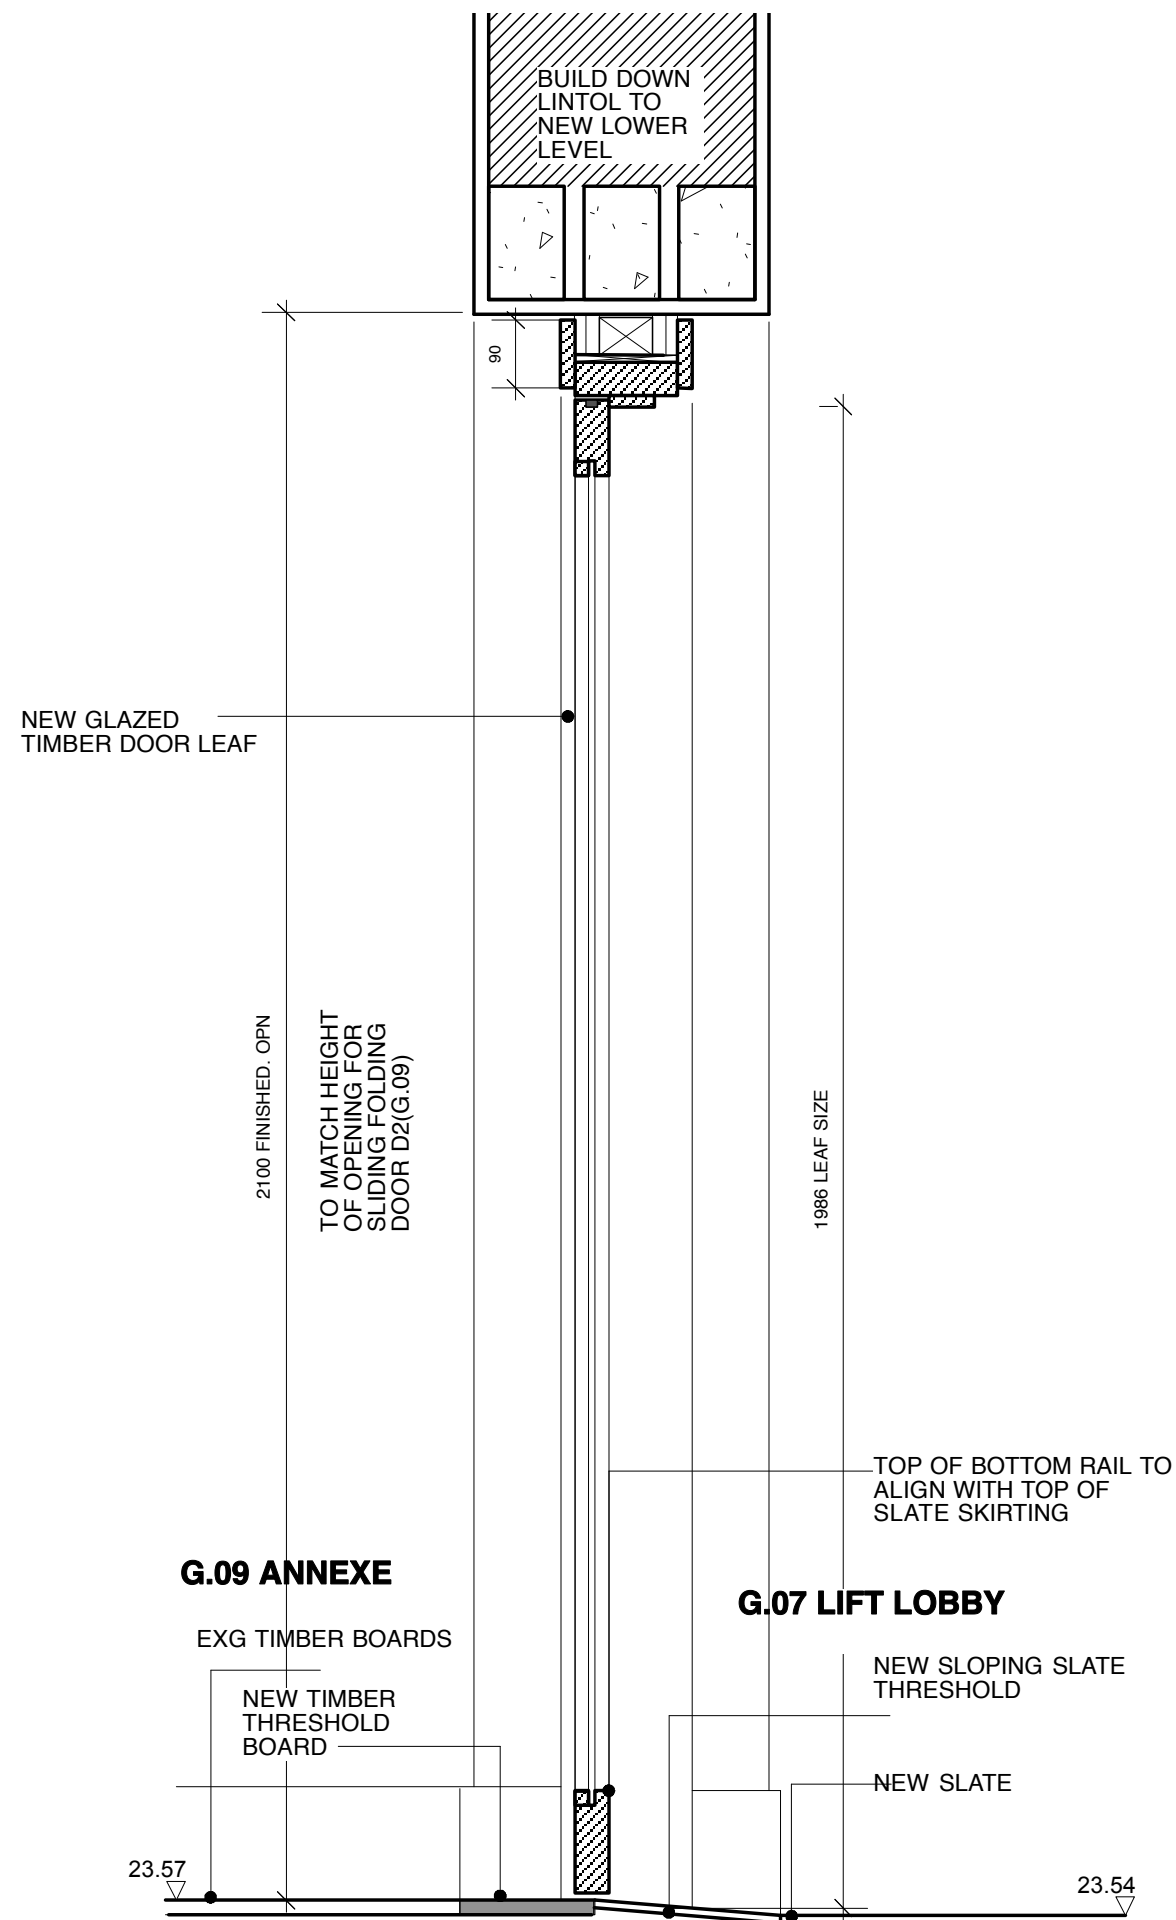

**SECTION 1:10 @ A3 SIZE**

T1: T1 ISSUE AJ SF: 15.11.10  
REV NO: REV DETAILS: BY: CHKD: DATE:

**TENDER**

DO NOT SCALE OFF THIS DRAWING

**BURRELL . FOLEY . FISCHER LLP**

BURRELL FOLEY FISCHER LLP . ARCHITECTS & URBAN DESIGNERS  
YORK CENTRAL . 75-78 YORK WAY . LONDON N1 9AG  
TEL 020 7713 5333 . FAX 020 7713 5444 . E-MAIL mail@bff-architects.co.uk  
WEB www.bff-architects.co.uk

JOB: 5 LINCOLN'S INN FIELDS

FOR: WILL & FRAN PERRIN

AT: 27 GREAT PETER STREET  
LONDON SW1

DRAWING TITLE: DOOR  
DOOR D1(G.09)

DATE: 12.10.10 SCALE: 1:25 and 1:5 @ A3

DRAWN BY: AJ CHECKED BY: SF

JOB NO: BFF/1019 DWG NO: AA(32)25-2 T1

Copyright ©

DOOR NUMBER D1(G.11)

SPECIFICATION REFERENCE L20/230C

**NEW** OPENING, **NEW** DOOR SET, INTERNAL,  
NON FIRE-RATED


THIS DRAWING IS BASED ON DIMENSIONAL SURVEY  
INFORMATION PROVIDED BY ALAN RHODES ASSOCIATES.  
THE ARCHITECT CANNOT ACCEPT RESPONSIBILITY FOR  
THE ACCURACY OF THIS SURVEY INFORMATION.  
DO NOT SCALE FROM THIS DRAWING.  
THIS DRAWING REMAINS THE COPYRIGHT OF BURRELL  
FOLEY FISCHER LLP

**KEY**


 NEW / REPLACE  
GLAZING AS PER  
SPECIFICATION

 NEW TIMBER  
PANELLED DOOR/  
PLYWOOD PANEL

 NEW / REPLACE  
TIMBER SECTION

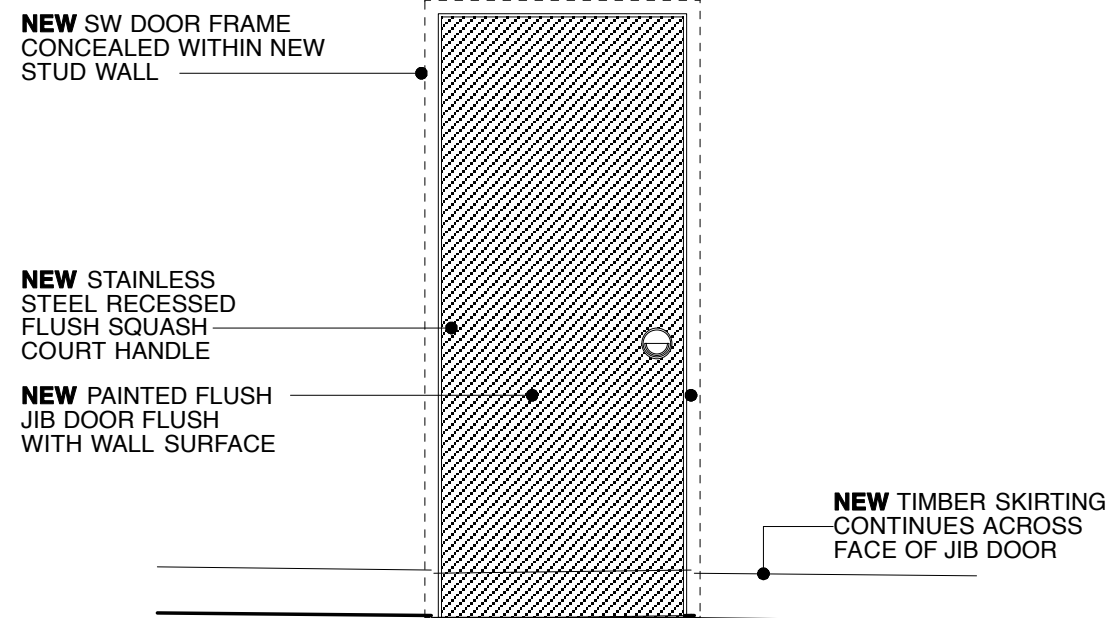

**ELEVATION FROM G.04 LOBBY**

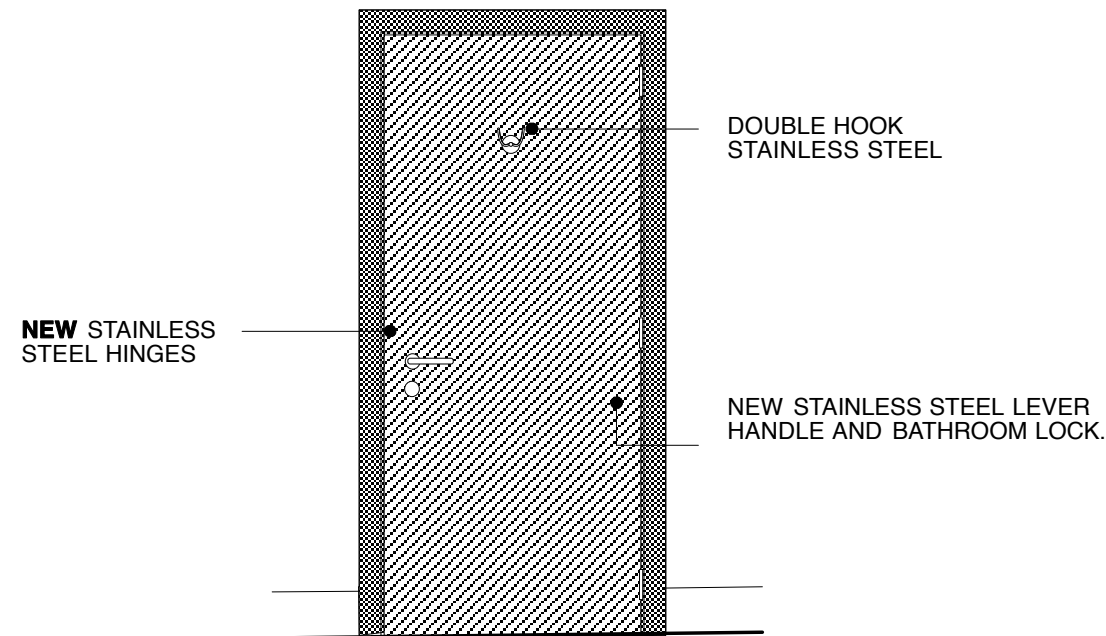

**ELEVATION FROM G.11 WC**

T1: T1 ISSUE AJ SF: 12.10.10  
REV NO: REV DETAILS: BY: CHKD: DATE:

**TENDER**

DO NOT SCALE OFF THIS DRAWING

**BURRELL . FOLEY . FISCHER LLP**

BURRELL FOLEY FISCHER LLP . ARCHITECTS & URBAN DESIGNERS  
YORK CENTRAL . 70-78 YORK WAY . LONDON N1 9AG  
TEL 020 7713 5333 . FAX 020 7713 5444 . E-MAIL mail@bff-architects.co.uk  
WEB www.bff-architects.co.uk

**JOB:** 5 LINCOLN'S INN FIELDS

**FOR:** WILL & FRAN PERRIN

**AT:** 27 GREAT PETER STREET  
LONDON SW1

**DRAWING TITLE:** DOOR

**D1(G.11)**

**DATE:** 12.10.10 **SCALE:** 1:25 and 1:5 @ A3


**DRAWN BY:** AJ **CHECKED BY:** SF

**JOB NO.:** BFF/1019 **DWG NO.:** AA(32)26-1T1


Copyright ©



THIS DRAWING IS BASED ON DIMENSIONAL SURVEY INFORMATION PROVIDED BY ALAN RHODES ASSOCIATES. THE ARCHITECT CANNOT ACCEPT RESPONSIBILITY FOR THE ACCURACY OF THIS SURVEY INFORMATION.  
DO NOT SCALE FROM THIS DRAWING.  
THIS DRAWING REMAINS THE COPYRIGHT OF **BURRELL FOLEY FISCHER LLP**

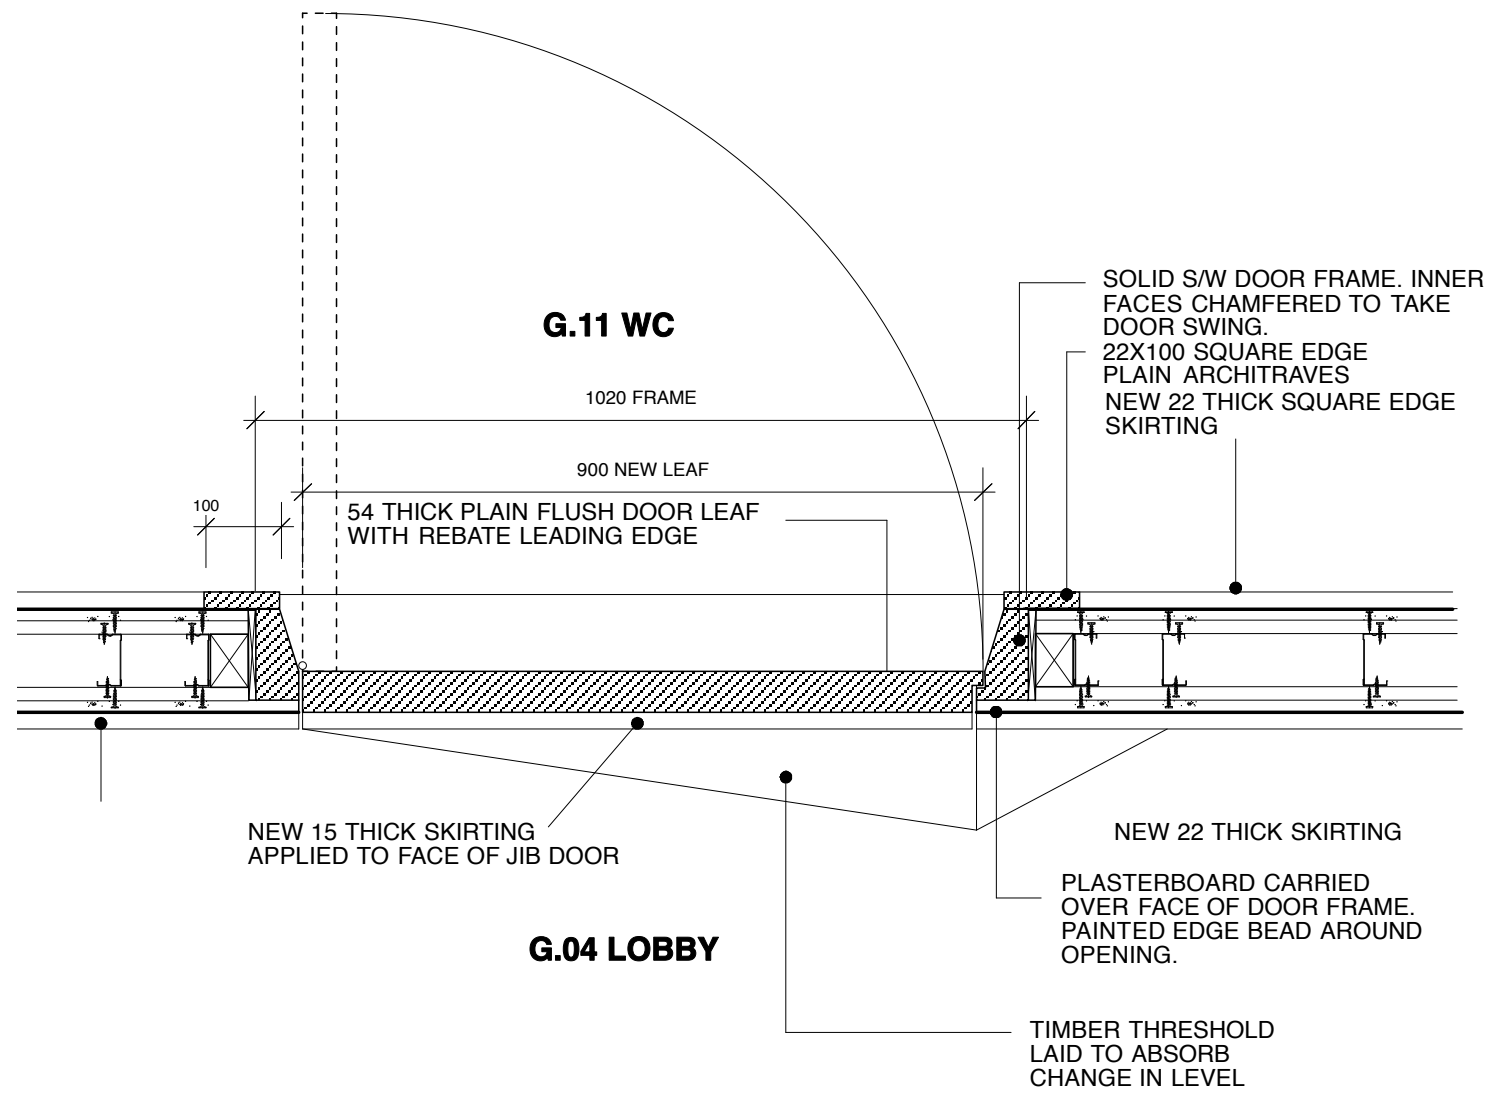

**PLAN 1:10 @ A3 SIZE**

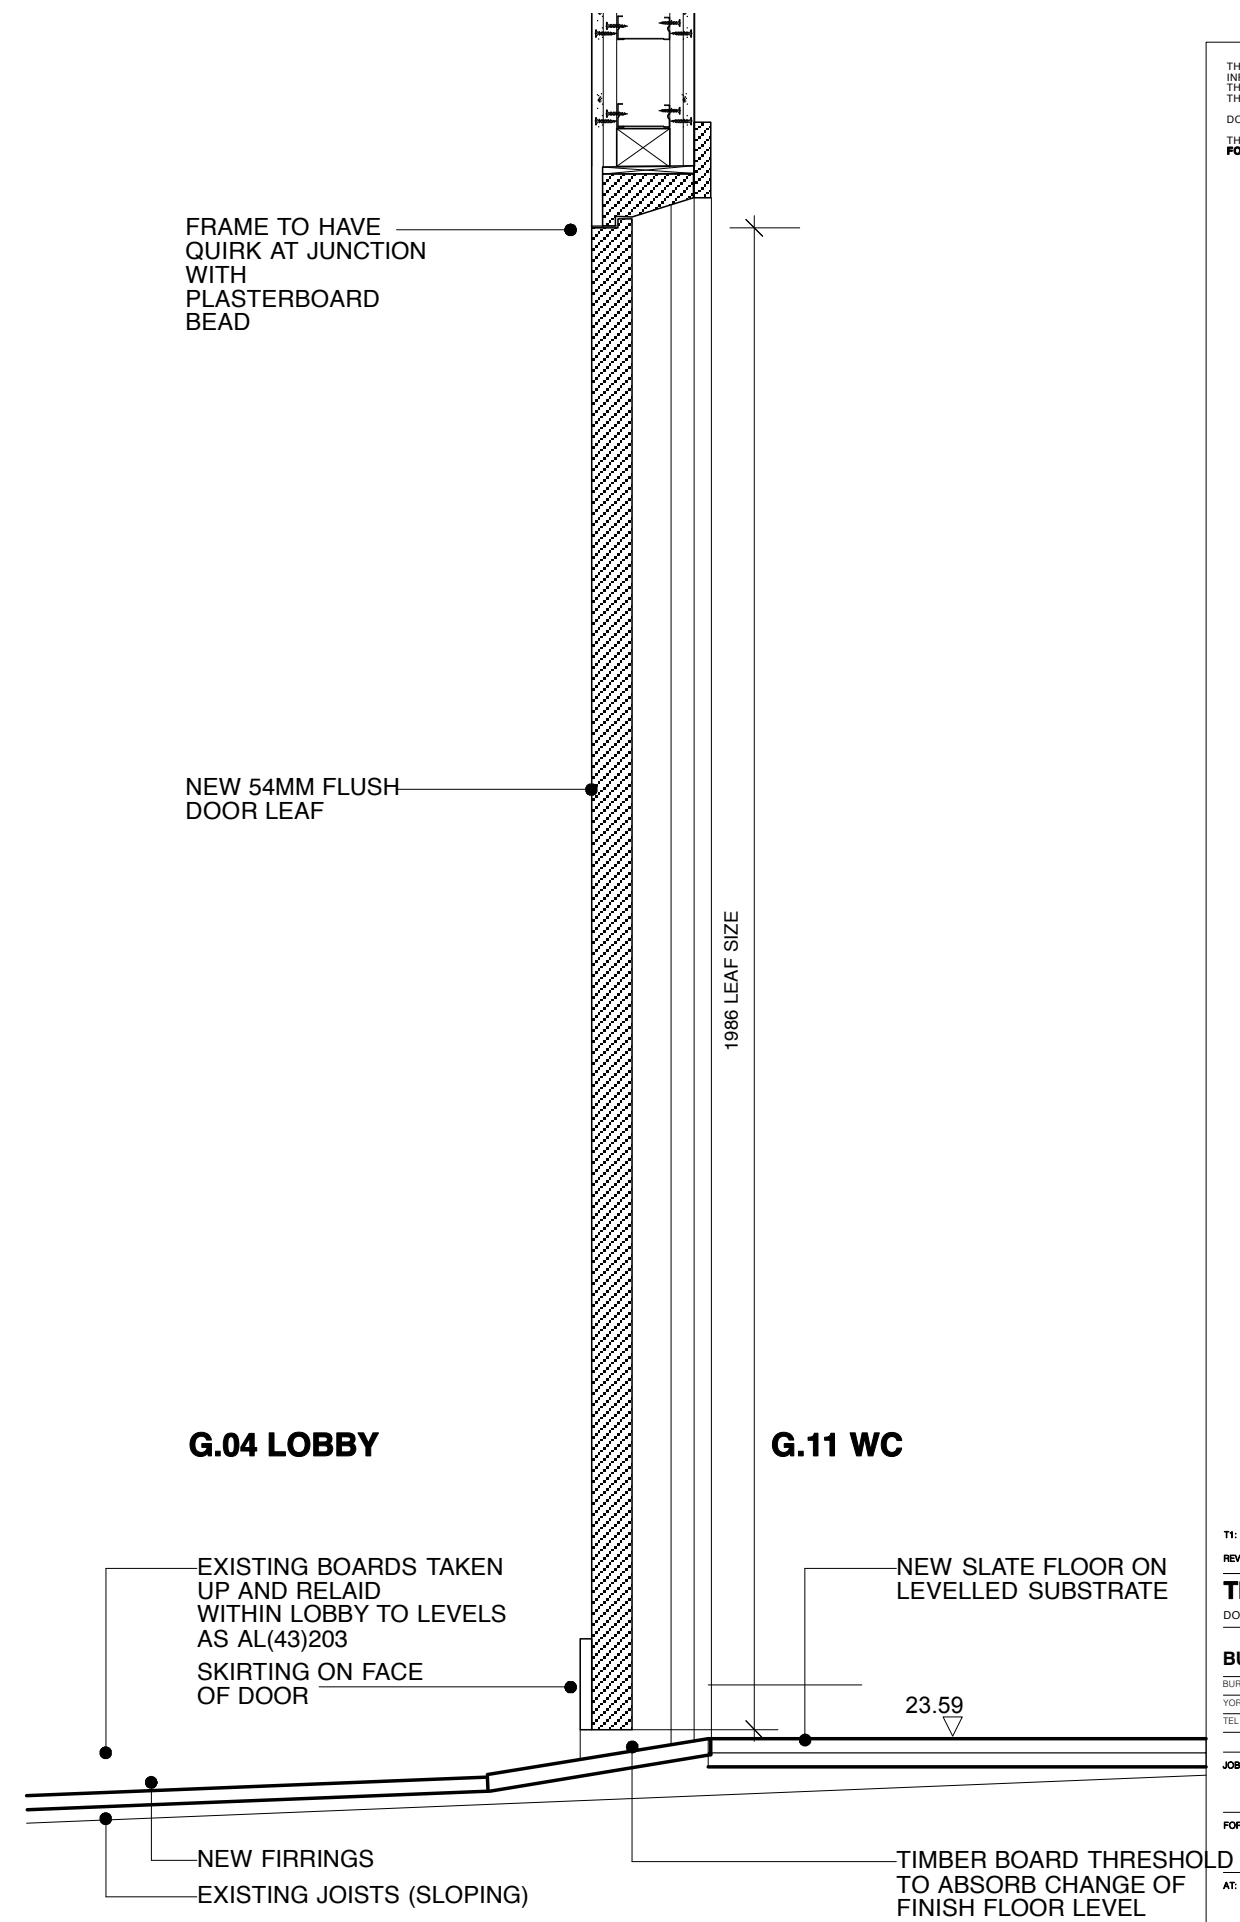

**SECTION 1:10 @ A3 SIZE**

T1: T1 ISSUE AJ SF: 15.11.10  
REV NO: REV DETAILS: BY: CHKD: DATE:

**TENDER**  
DO NOT SCALE OFF THIS DRAWING

**BURRELL . FOLEY . FISCHER LLP**  
BURRELL FOLEY FISCHER LLP . ARCHITECTS & URBAN DESIGNERS  
YORK CENTRAL . 75-78 YORK WAY . LONDON N1 9AG  
TEL 020 7713 5333 . FAX 020 7713 5444 . E-MAIL mail@bff-architects.co.uk  
WEB www.bff-architects.co.uk

JOB: 5 LINCOLN'S INN FIELDS

FOR: WILL & FRAN PERRIN

AT: 27 GREAT PETER STREET  
LONDON SW1

DRAWING TITLE: DOOR  
DOOR D1(G.11)

DATE: 12.10.10 SCALE: 1:25 and 1:5 @ A3


DRAWN BY: AJ CHECKED BY: SF

JOB NO: BFF/1019 DWG NO: AA(32)26-2 T1


Copyright ©

**NB FLOOR LEVELS:**

FLOOR LEVELS EXTRAPOLATED FROM MEASURED PLAN SURVEY. REFER TO FLOORING LAYOUT AL(43)203. LEVEL IN BRACKETS ARE ESTIMATED AND ARE TO BE CONFIRMED ON SITE.

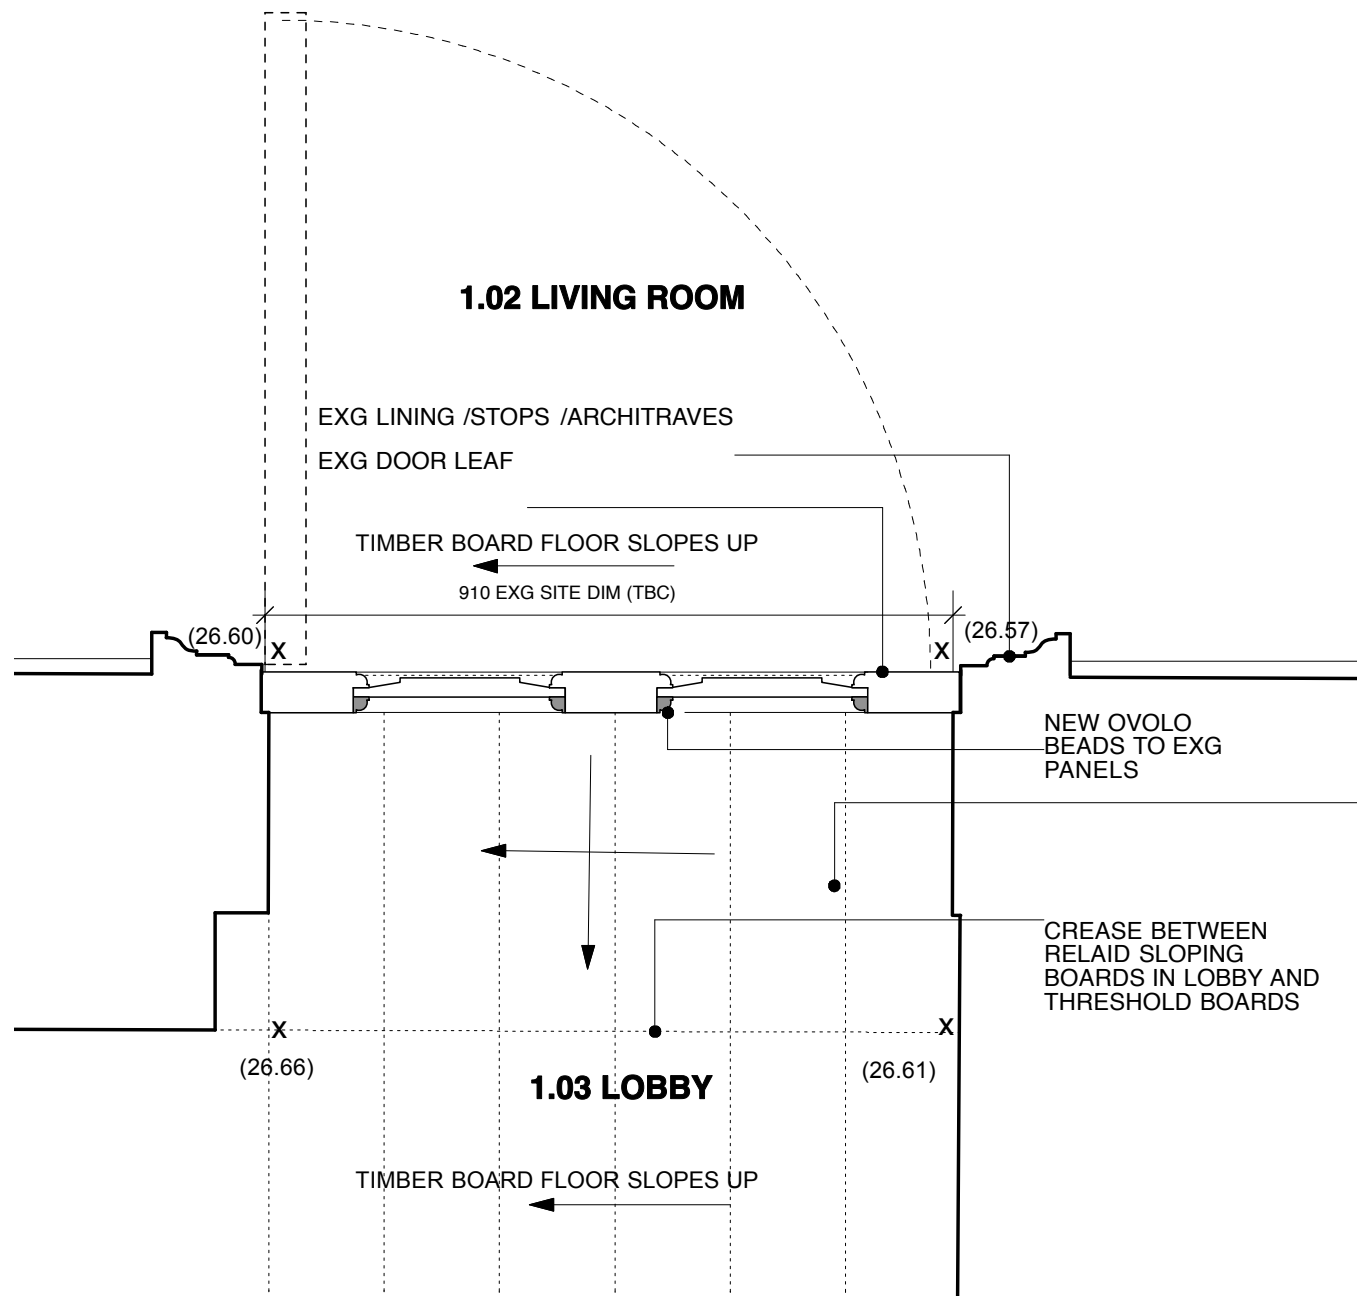

**PLAN 1:10 @ A3 SIZE**

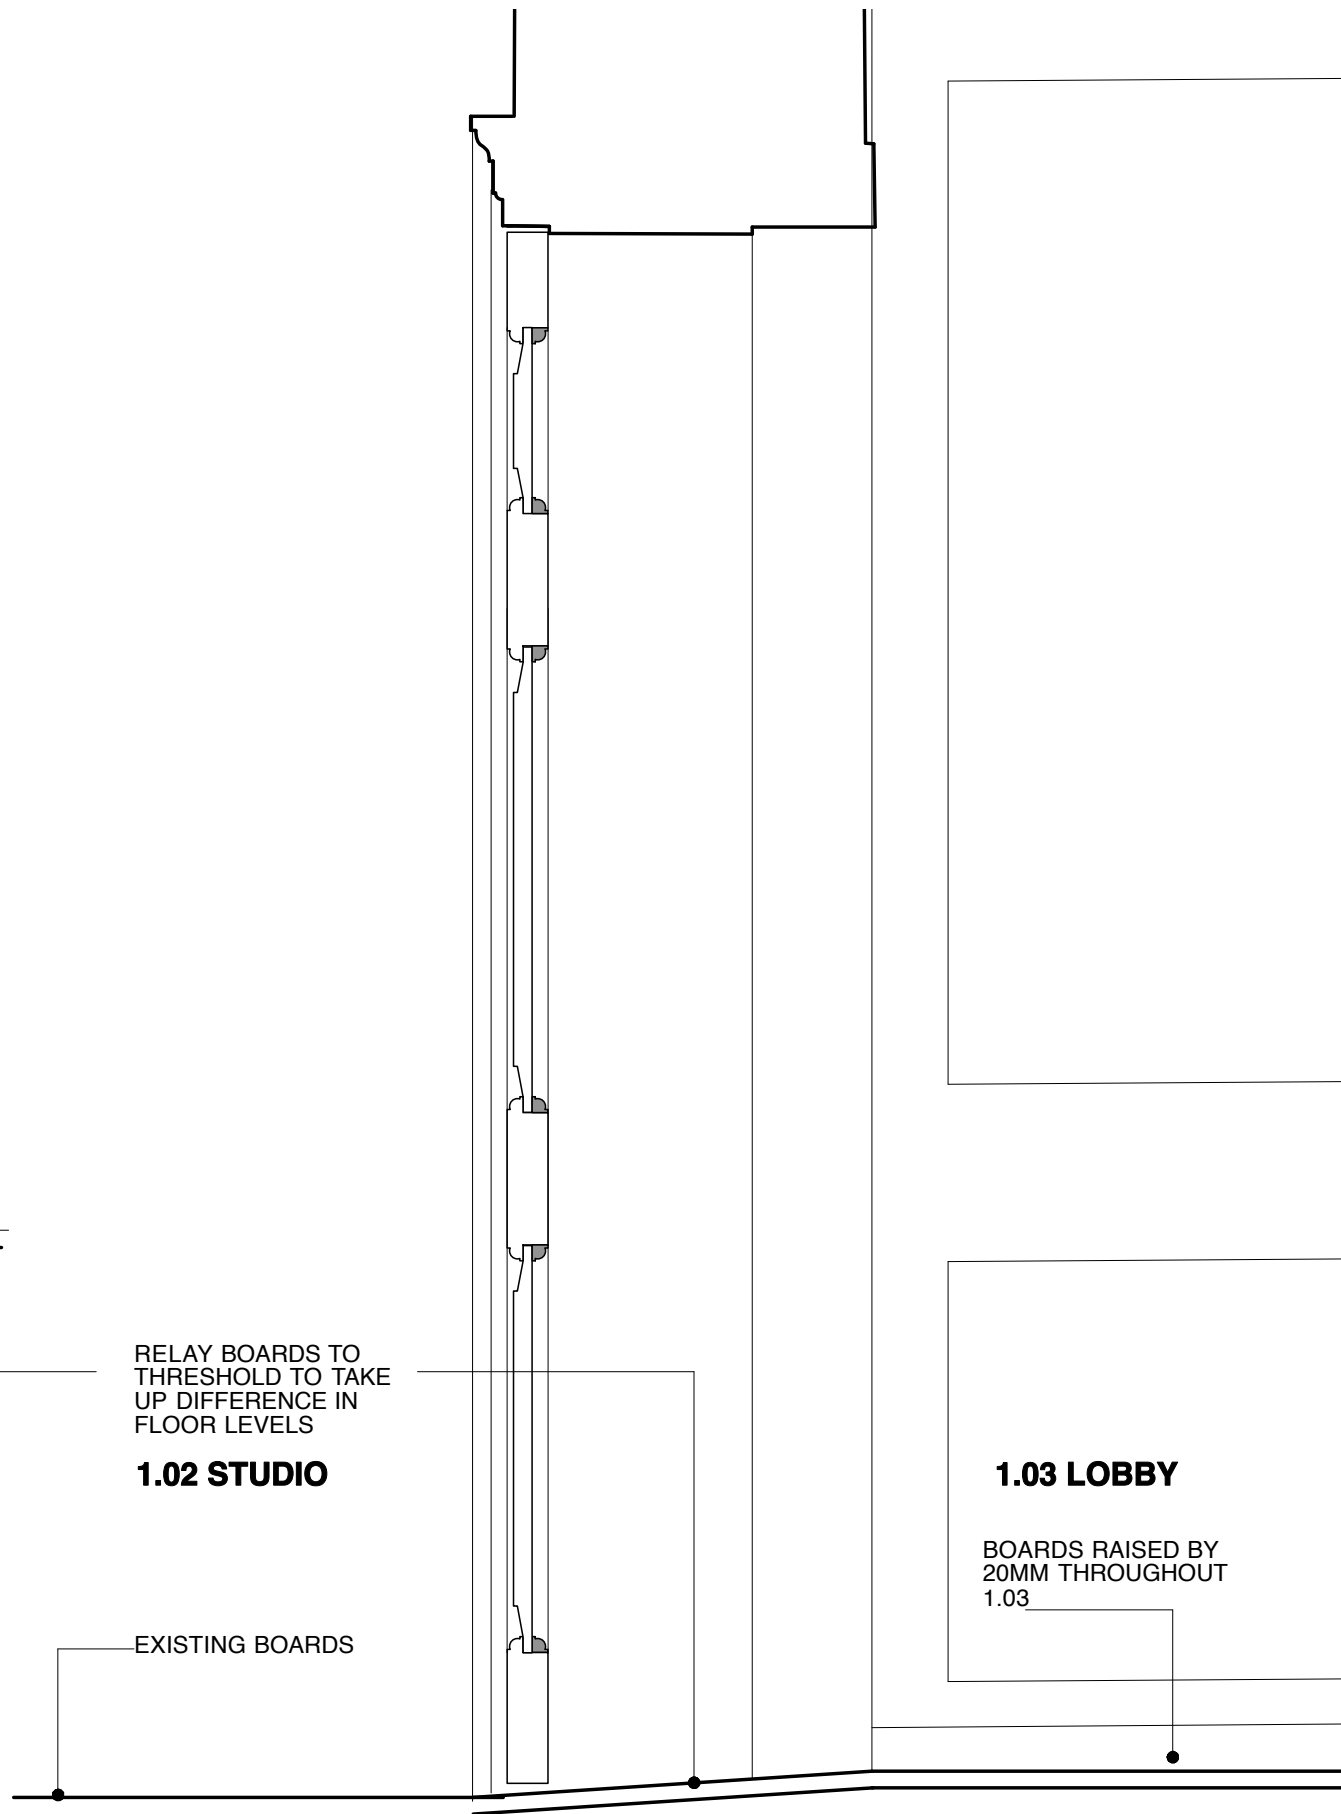

**SECTION 1:10 @ A3 SIZE**

THIS DRAWING IS BASED ON DIMENSIONAL SURVEY INFORMATION PROVIDED BY ALAN RHODES ASSOCIATES. THE ARCHITECT CANNOT ACCEPT RESPONSIBILITY FOR THE ACCURACY OF THIS SURVEY INFORMATION.  
DO NOT SCALE FROM THIS DRAWING.  
THIS DRAWING REMAINS THE COPYRIGHT OF **BURRELL FOLEY FISCHER LLP**

T1: T1 ISSUE AJ SF: 15.11.10  
REV NO: REV DETAILS: BY: CHKD: DATE:

**TENDER**  
DO NOT SCALE OFF THIS DRAWING

**BURRELL . FOLEY . FISCHER LLP**  
BURRELL FOLEY FISCHER LLP . ARCHITECTS & URBAN DESIGNERS  
YORK CENTRAL . 75-78 YORK WAY . LONDON N1 9AG  
TEL 020 7713 5333 . FAX 020 7713 5444 . E-MAIL mail@bff-architects.co.uk  
WEB www.bff-architects.co.uk

JOB: 5 LINCOLN'S INN FIELDS

FOR: WILL & FRAN PERRIN

AT: 27 GREAT PETER STREET  
LONDON SW1

DRAWING TITLE: DOOR  
DOOR D1(1.02)

DATE: 12.10.10 SCALE: 1:25 and 1:5 @ A3


DRAWN BY: AJ CHECKED BY: SF

JOB NO: BFF/1019 DWG NO: AA(32)27-2 T1


Copyright ©

**NB FLOOR LEVELS:**

FLOOR LEVELS EXTRAPOLATED FROM MEASURED PLAN SURVEY. REFER TO FLOORING LAYOUT AL(43)203. LEVEL IN BRACKETS ARE ESTIMATED AND ARE TO BE CONFIRMED ON SITE.

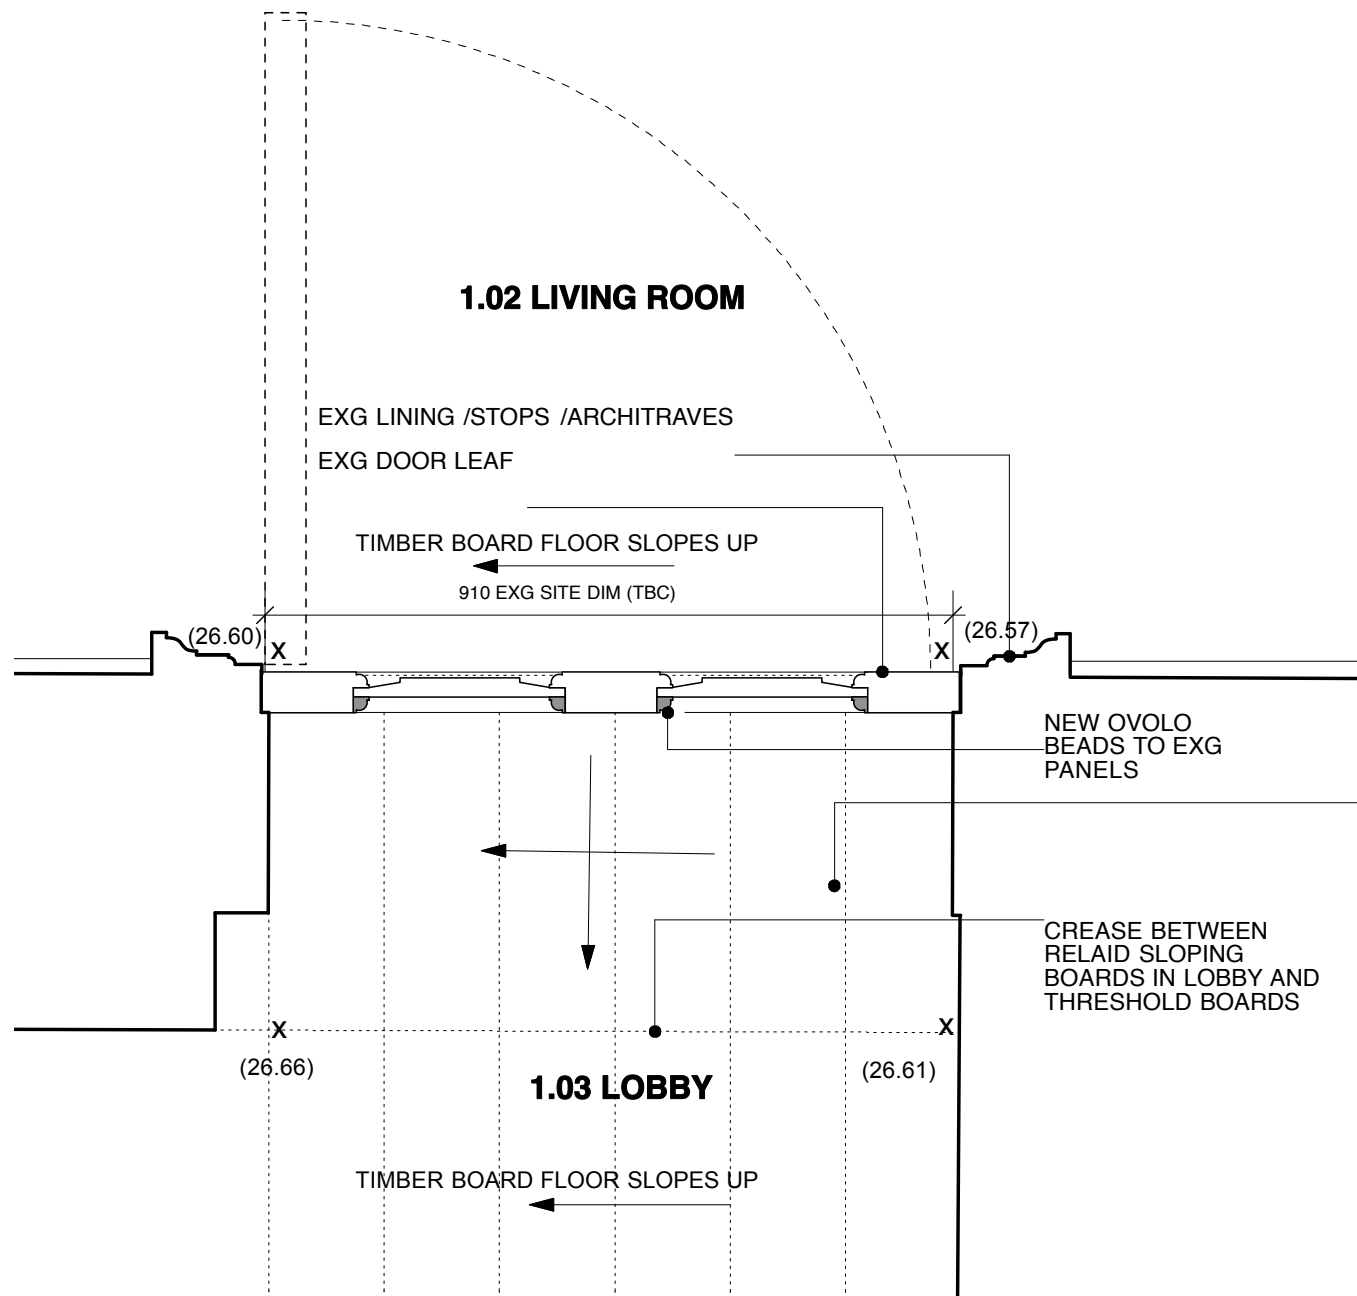

**PLAN 1:10 @ A3 SIZE**

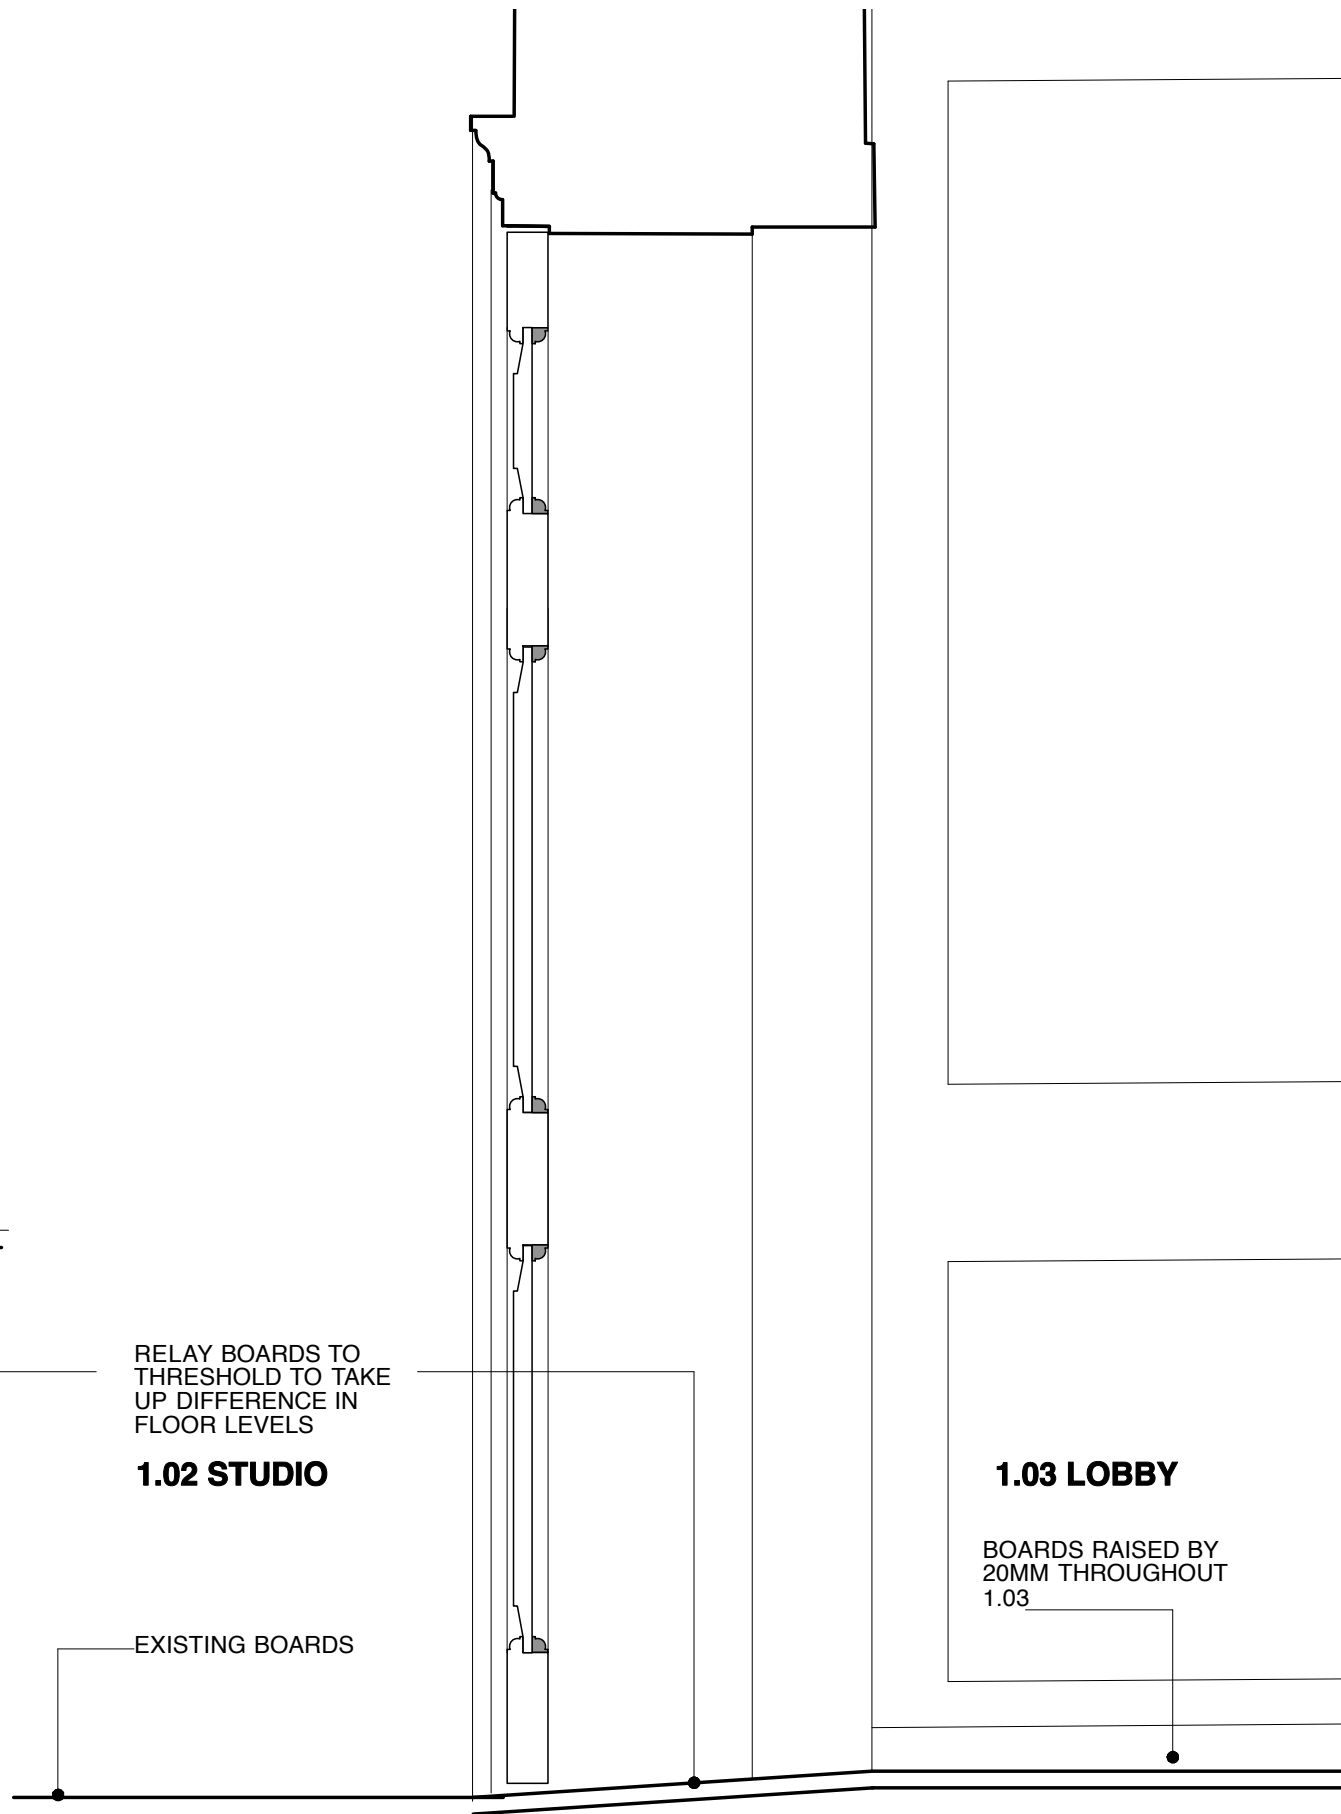

**SECTION 1:10 @ A3 SIZE**

THIS DRAWING IS BASED ON DIMENSIONAL SURVEY INFORMATION PROVIDED BY ALAN RHODES ASSOCIATES. THE ARCHITECT CANNOT ACCEPT RESPONSIBILITY FOR THE ACCURACY OF THIS SURVEY INFORMATION.  
DO NOT SCALE FROM THIS DRAWING.  
THIS DRAWING REMAINS THE COPYRIGHT OF **BURRELL FOLEY FISCHER LLP**

T1: T1 ISSUE AJ SF: 15.11.10  
REV NO: REV DETAILS: BY: CHKD: DATE:

**TENDER**  
DO NOT SCALE OFF THIS DRAWING

**BURRELL . FOLEY . FISCHER LLP**  
BURRELL FOLEY FISCHER LLP . ARCHITECTS & URBAN DESIGNERS  
YORK CENTRAL . 75-78 YORK WAY . LONDON N1 9AG  
TEL 020 7713 5333 . FAX 020 7713 5444 . E-MAIL mail@bff-architects.co.uk  
WEB www.bff-architects.co.uk

JOB: 5 LINCOLN'S INN FIELDS

FOR: WILL & FRAN PERRIN

AT: 27 GREAT PETER STREET  
LONDON SW1

DRAWING TITLE: DOOR  
DOOR D1(1.02)

DATE: 12.10.10 SCALE: 1:25 and 1:5 @ A3

DRAWN BY: AJ CHECKED BY: SF


JOB NO: BFF/1019 DWG NO: AA(32)27-2 T1

Copyright ©

DOOR NUMBER D2(1.02)

SPECIFICATION REFERENCE L20/272B

EXISTING LEAF SALVAGED, INTERNAL, FD20 FIRE-RATED

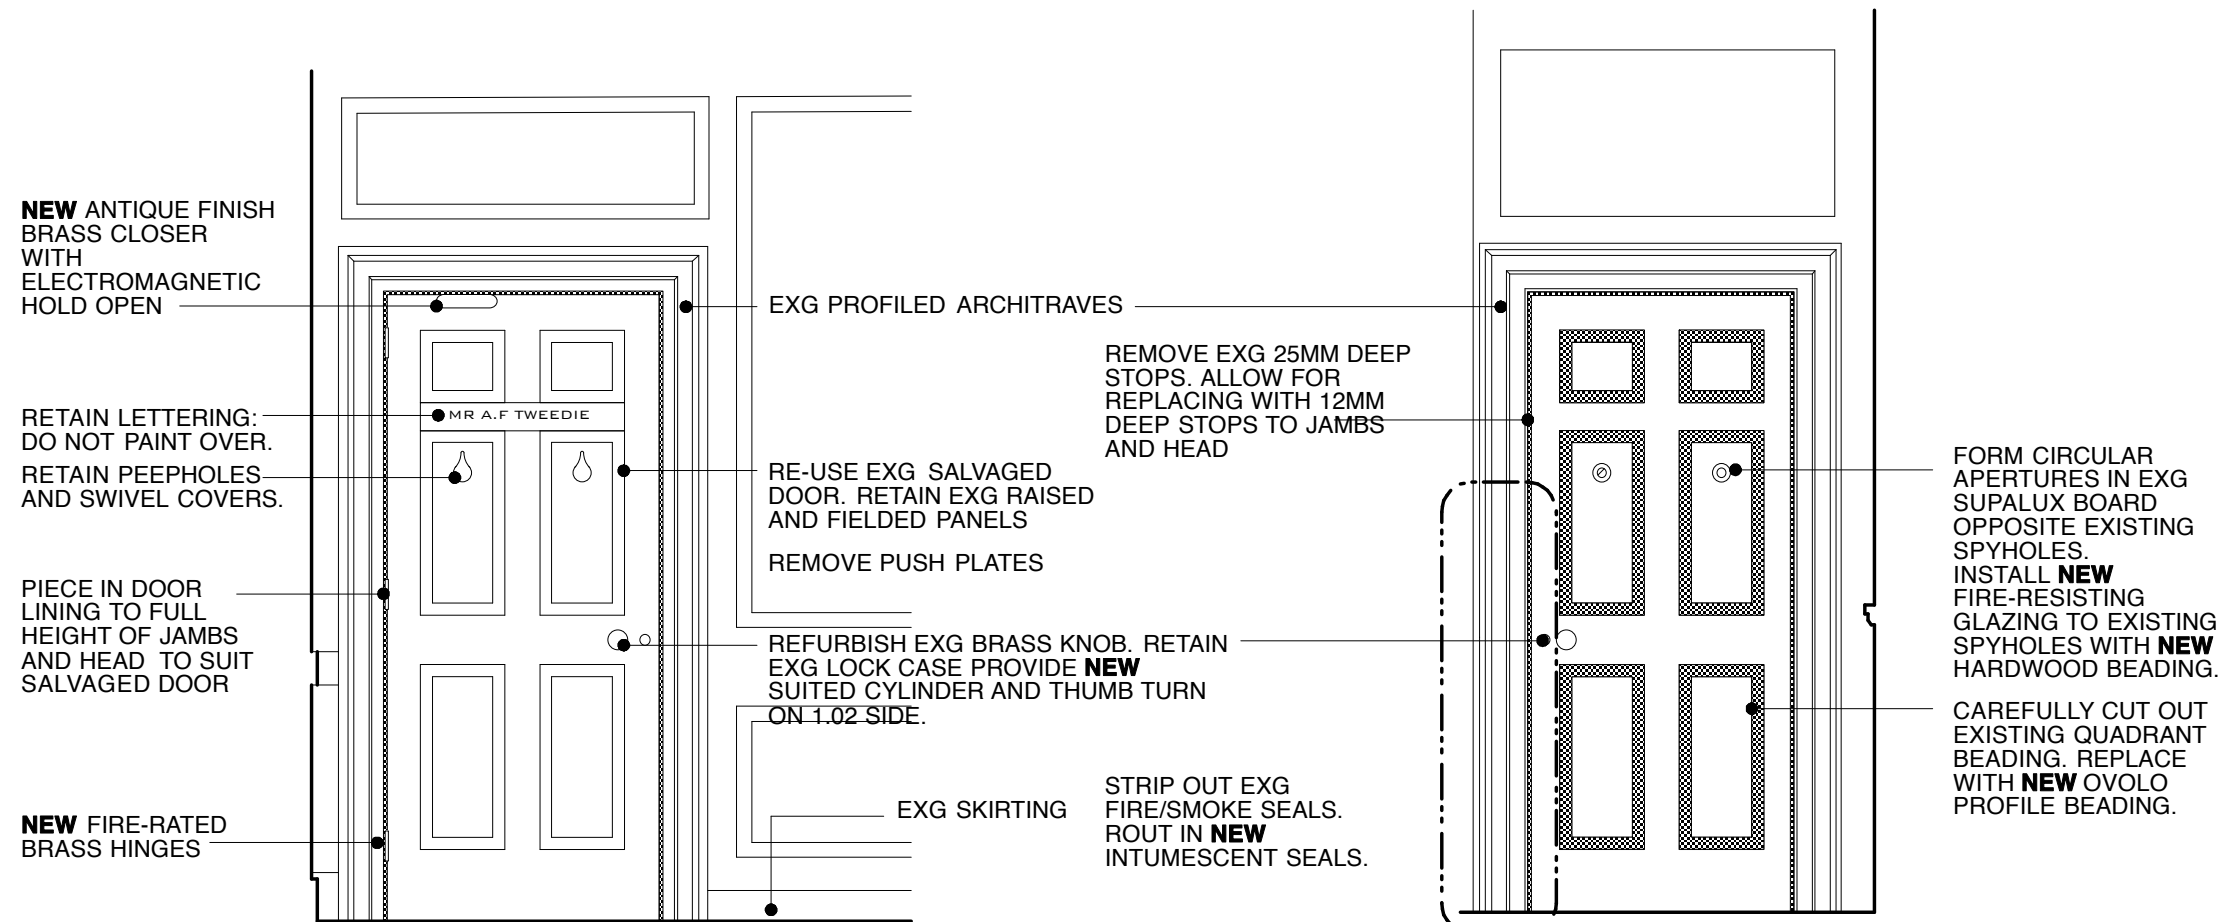


ELEVATION FROM 1.02 LIVING ROOM

ELEVATION FROM 1.01 STAIR


FILL AND MG CRACK BETWEEN ARCHITRAVE AND LINING. ALLOW FOR EXTENSIVE, RAKING OUT OLD FILLER, RE-FORMING CORNER FEATURE BEAD IN NEW RESIN REPAIR AND MAKING GOOD.

THIS DRAWING IS BASED ON DIMENSIONAL SURVEY INFORMATION PROVIDED BY ALAN RHODES ASSOCIATES. THE ARCHITECT CANNOT ACCEPT RESPONSIBILITY FOR THE ACCURACY OF THIS SURVEY INFORMATION.  
DO NOT SCALE FROM THIS DRAWING.  
THIS DRAWING REMAINS THE COPYRIGHT OF BURRELL FOLEY FISCHER LLP

**KEY**

 NEW / REPLACE GLAZING AS PER SPECIFICATION

 NEW TIMBER PANELLED DOOR/ PLYWOOD PANEL

 NEW / REPLACE TIMBER SECTION

T1: T1 ISSUE AJ SF: 12.10.10  
REV NO: REV DETAILS BY: CHKD: DATE:

**TENDER**

DO NOT SCALE OFF THIS DRAWING

**BURRELL . FOLEY . FISCHER LLP**

BURRELL FOLEY FISCHER LLP . ARCHITECTS & URBAN DESIGNERS  
YORK CENTRAL . 70-78 YORK WAY . LONDON N1 9AG  
TEL 020 7713 5333 . FAX 020 7713 5444 . E-MAIL mail@bff-architects.co.uk  
WEB www.bff-architects.co.uk

JOB: 5 LINCOLN'S INN FIELDS

FOR: WILL & FRAN PERRIN

AT: 27 GREAT PETER STREET  
LONDON SW1

DRAWING TITLE: DOOR  
D2(1.02)

DATE: 12.10.10 SCALE: 1:25 and 1:5 @ A3

DRAWN BY: AJ CHECKED BY: SF

JOB NO. BFF/1019 DWG NO. AA(32)28-1 T1

Copyright

DOOR NUMBER D1(1.03)

SPECIFICATION REFERENCE L20/272A


EXISTING OPENING + FRAME, EXG LEAF,  
INTERNAL, NON FIRE-RATED



THIS DRAWING IS BASED ON DIMENSIONAL SURVEY  
INFORMATION PROVIDED BY ALAN RHODES ASSOCIATES.  
THE ARCHITECT CANNOT ACCEPT RESPONSIBILITY FOR  
THE ACCURACY OF THIS SURVEY INFORMATION.  
DO NOT SCALE FROM THIS DRAWING.  
THIS DRAWING REMAINS THE COPYRIGHT OF BURRELL  
FOLEY FISCHER LLP

**KEY**

 NEW / REPLACE  
GLAZING AS PER  
SPECIFICATION

 NEW TIMBER  
PANELLED DOOR/  
PLYWOOD PANEL

 NEW / REPLACE  
TIMBER SECTION

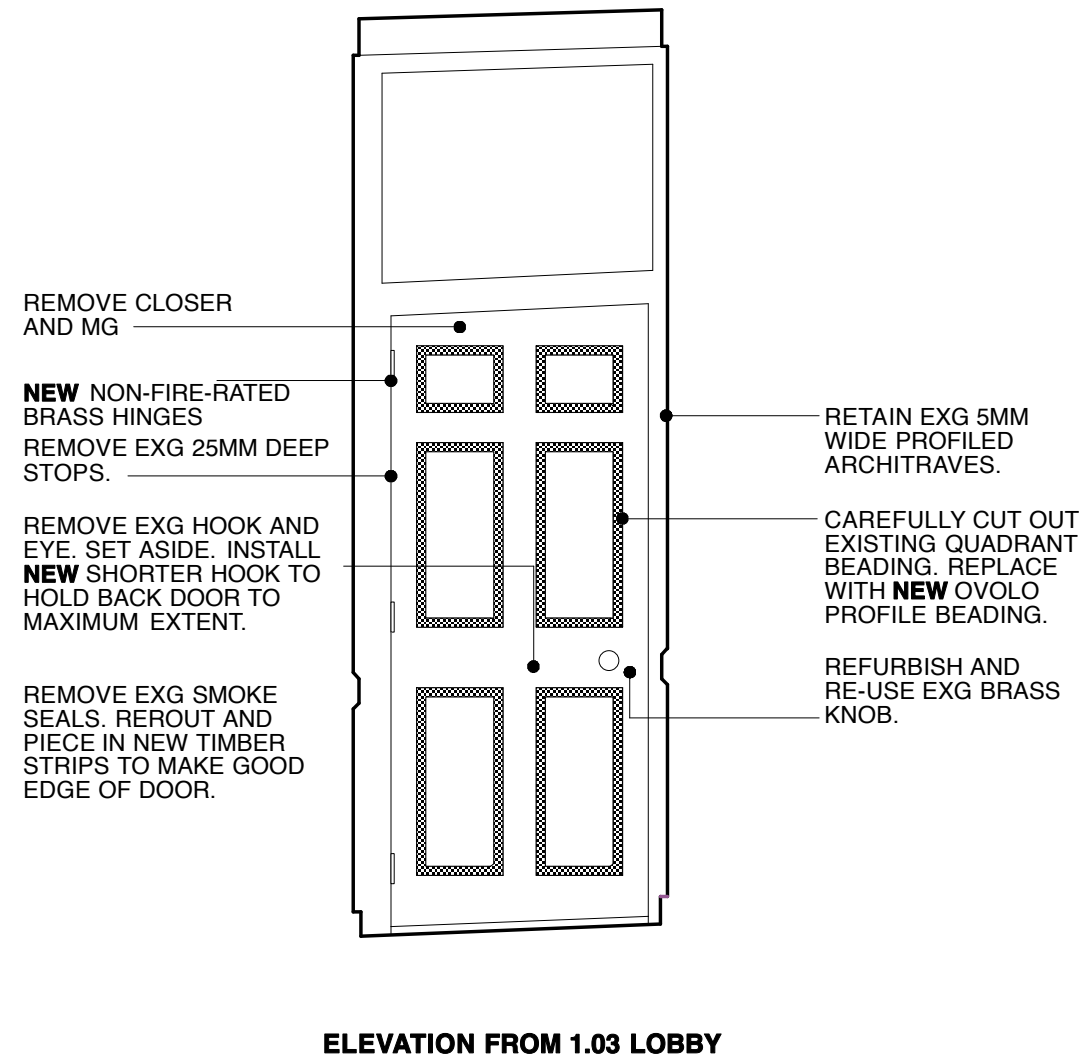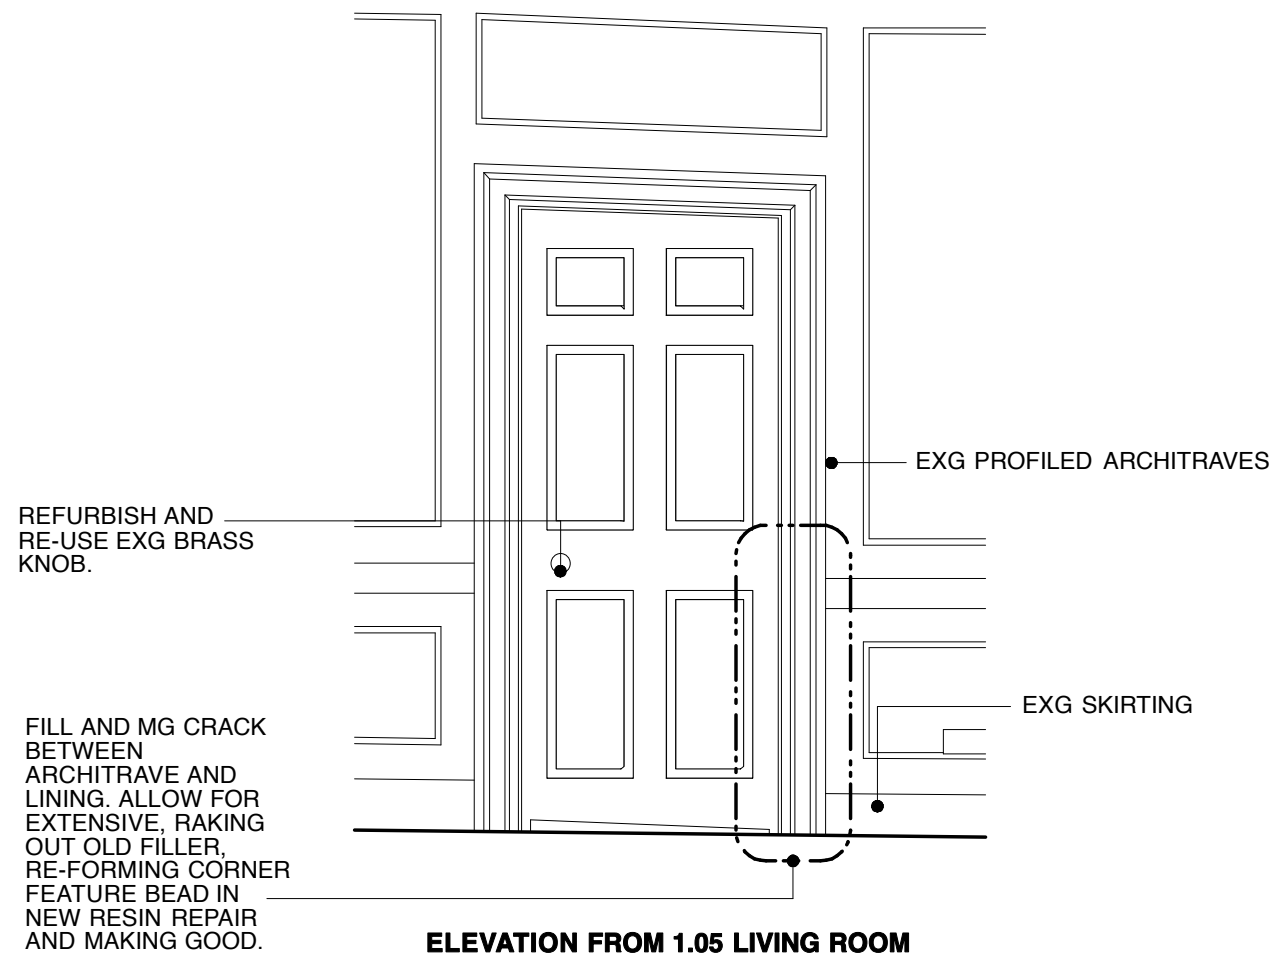

T1: T1 ISSUE AJ SF: 12.10.10  
REV NO: REV DETAILS: BY: CHKD: DATE:

**TENDER**

DO NOT SCALE OFF THIS DRAWING

**BURRELL . FOLEY . FISCHER LLP**

BURRELL FOLEY FISCHER LLP . ARCHITECTS & URBAN DESIGNERS  
YORK CENTRAL . 70-78 YORK WAY . LONDON N1 9AG  
TEL 020 7713 5333 . FAX 020 7713 5444 . E-MAIL mail@bff-architects.co.uk  
WEB www.bff-architects.co.uk

**JOB:** 5 LINCOLN'S INN FIELDS

**FOR:** WILL & FRAN PERRIN

**AT:** 27 GREAT PETER STREET  
LONDON SW1

**DRAWING TITLE:** DOOR  
D1(1.03)

**DATE:** 12.10.10 **SCALE:** 1:25 and 1:5 @ A3

**DRAWN BY:** AJ **CHECKED BY:** SF

**JOB NO.** BFF/1019 **DWG NO.** AA(32)29-1 T1

Copyright ©


DOOR NUMBER D1(1.05)

SPECIFICATION REFERENCE L20/272B


EXISTING, INTERNAL, FD20 FIRE-RATED


THIS DRAWING IS BASED ON DIMENSIONAL SURVEY INFORMATION PROVIDED BY ALAN RHODES ASSOCIATES. THE ARCHITECT CANNOT ACCEPT RESPONSIBILITY FOR THE ACCURACY OF THIS SURVEY INFORMATION.  
DO NOT SCALE FROM THIS DRAWING.  
THIS DRAWING REMAINS THE COPYRIGHT OF BURRELL FOLEY FISCHER LLP

**KEY**

 NEW / REPLACE GLAZING AS PER SPECIFICATION

 NEW TIMBER PANELLED DOOR/ PLYWOOD PANEL

 NEW / REPLACE TIMBER SECTION

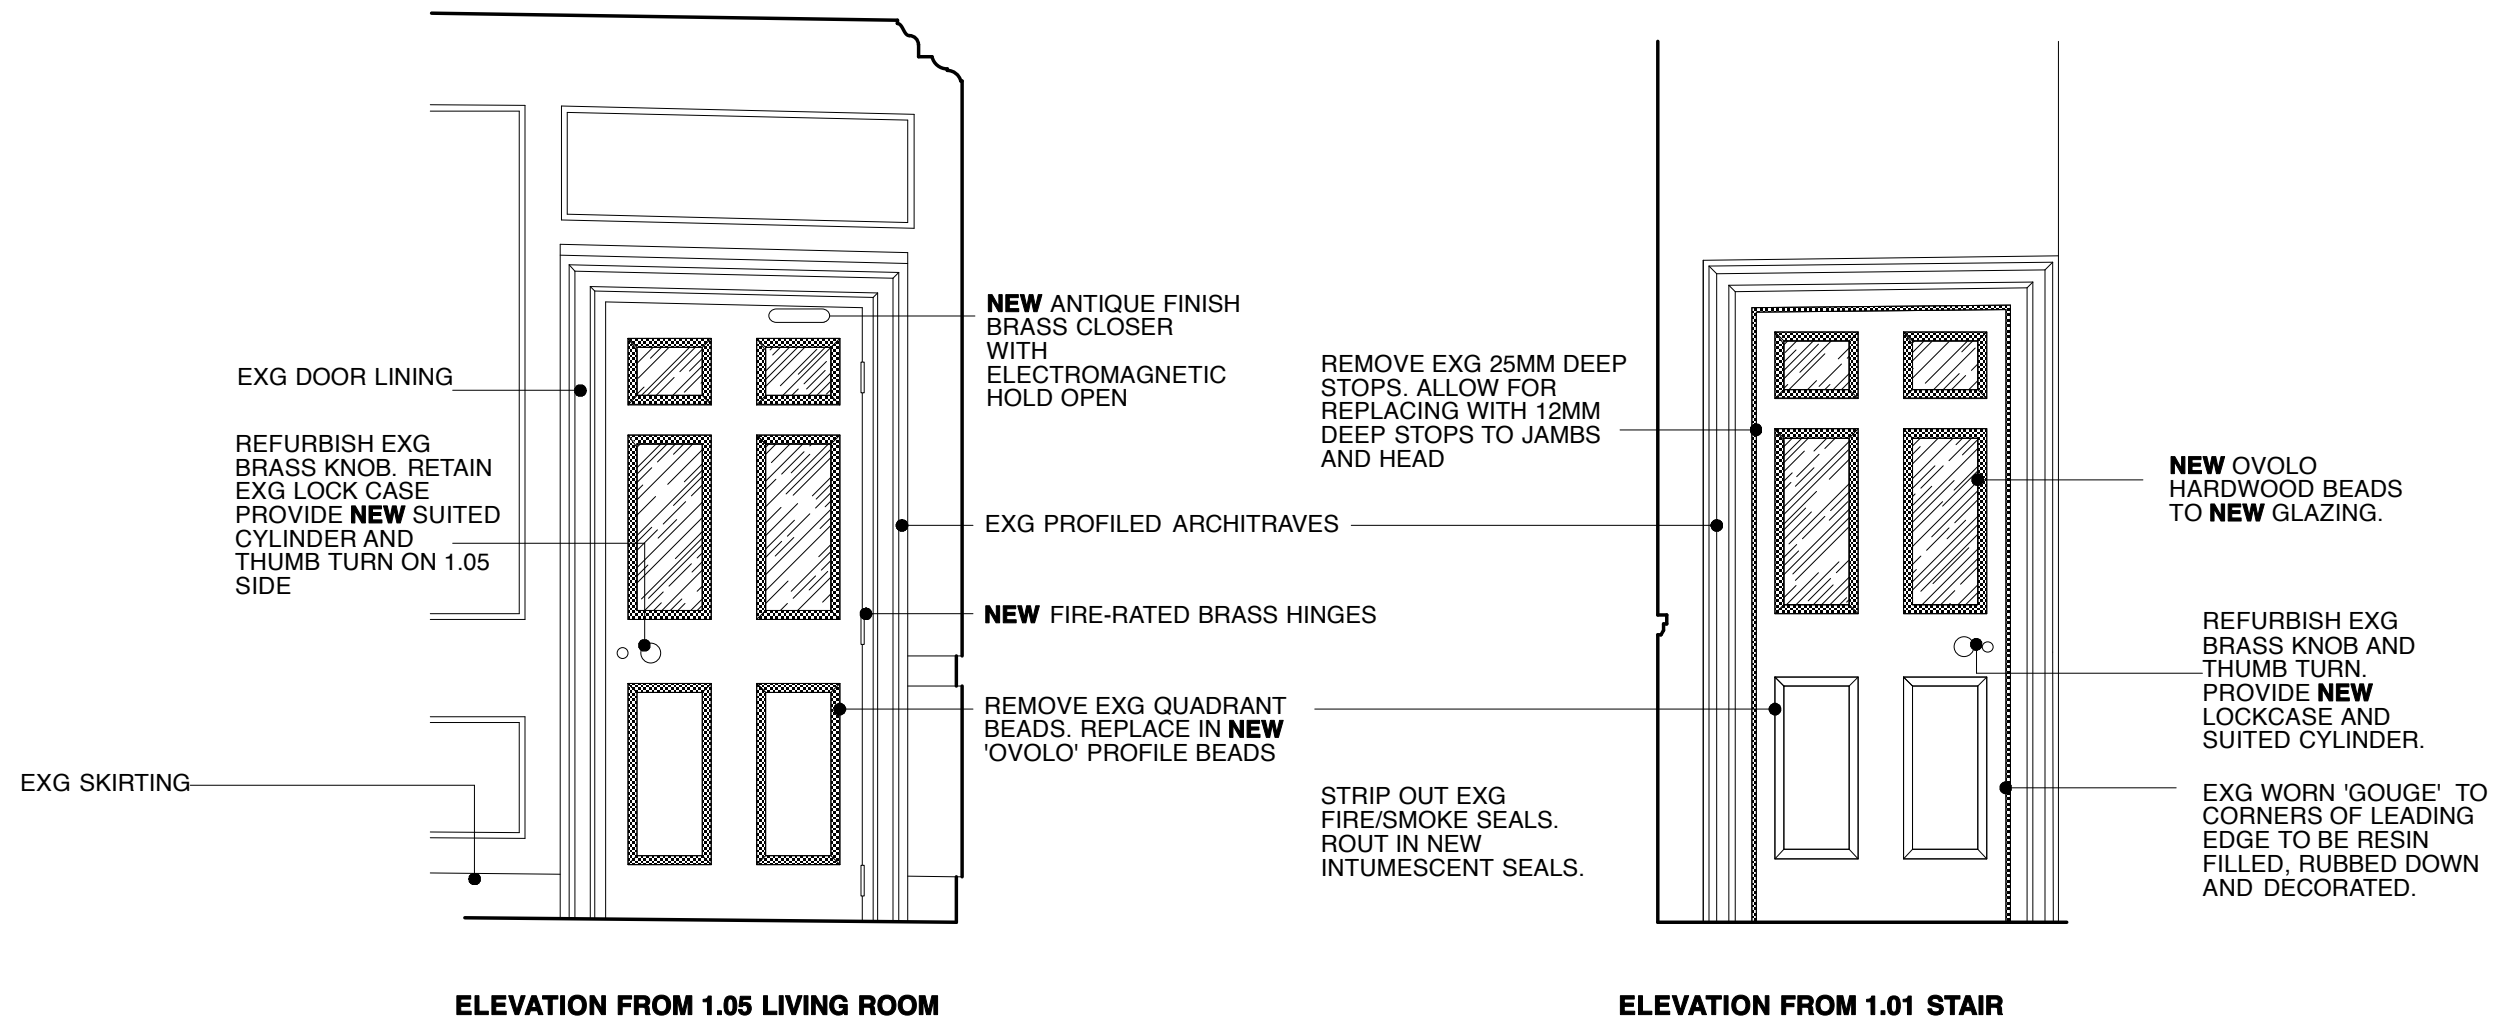

T1: T1 ISSUE AJ SF: 12.10.10  
REV NO: REV DETAILS BY: CHKD: DATE:

**TENDER**

DO NOT SCALE OFF THIS DRAWING

**BURRELL . FOLEY . FISCHER LLP**

BURRELL FOLEY FISCHER LLP . ARCHITECTS & URBAN DESIGNERS  
YORK CENTRAL . 70-78 YORK WAY . LONDON N1 9AG  
TEL 020 7713 5333 . FAX 020 7713 5444 . E-MAIL mail@bff-architects.co.uk  
WEB www.bff-architects.co.uk

**JOB:** 5 LINCOLN'S INN FIELDS

**FOR:** WILL & FRAN PERRIN

**AT:** 27 GREAT PETER STREET  
LONDON SW1

**DRAWING TITLE:** DOOR  
D1(1.05)

**DATE:** 12.10.10 **SCALE:** 1:25 and 1:5 @ A3

**DRAWN BY:** AJ **CHECKED BY:** SF


**JOB NO.:** BFF/1019 **DWG NO.:** AA(32)30-1T1

Copyright

DOOR NUMBER D2(1.06)

SPECIFICATION REFERENCE L20/270C

EXISTING OPENING AND FRAME, NEW PANELLED  
DOOR LEAF, INTERNAL, FD20 FIRE-RATED

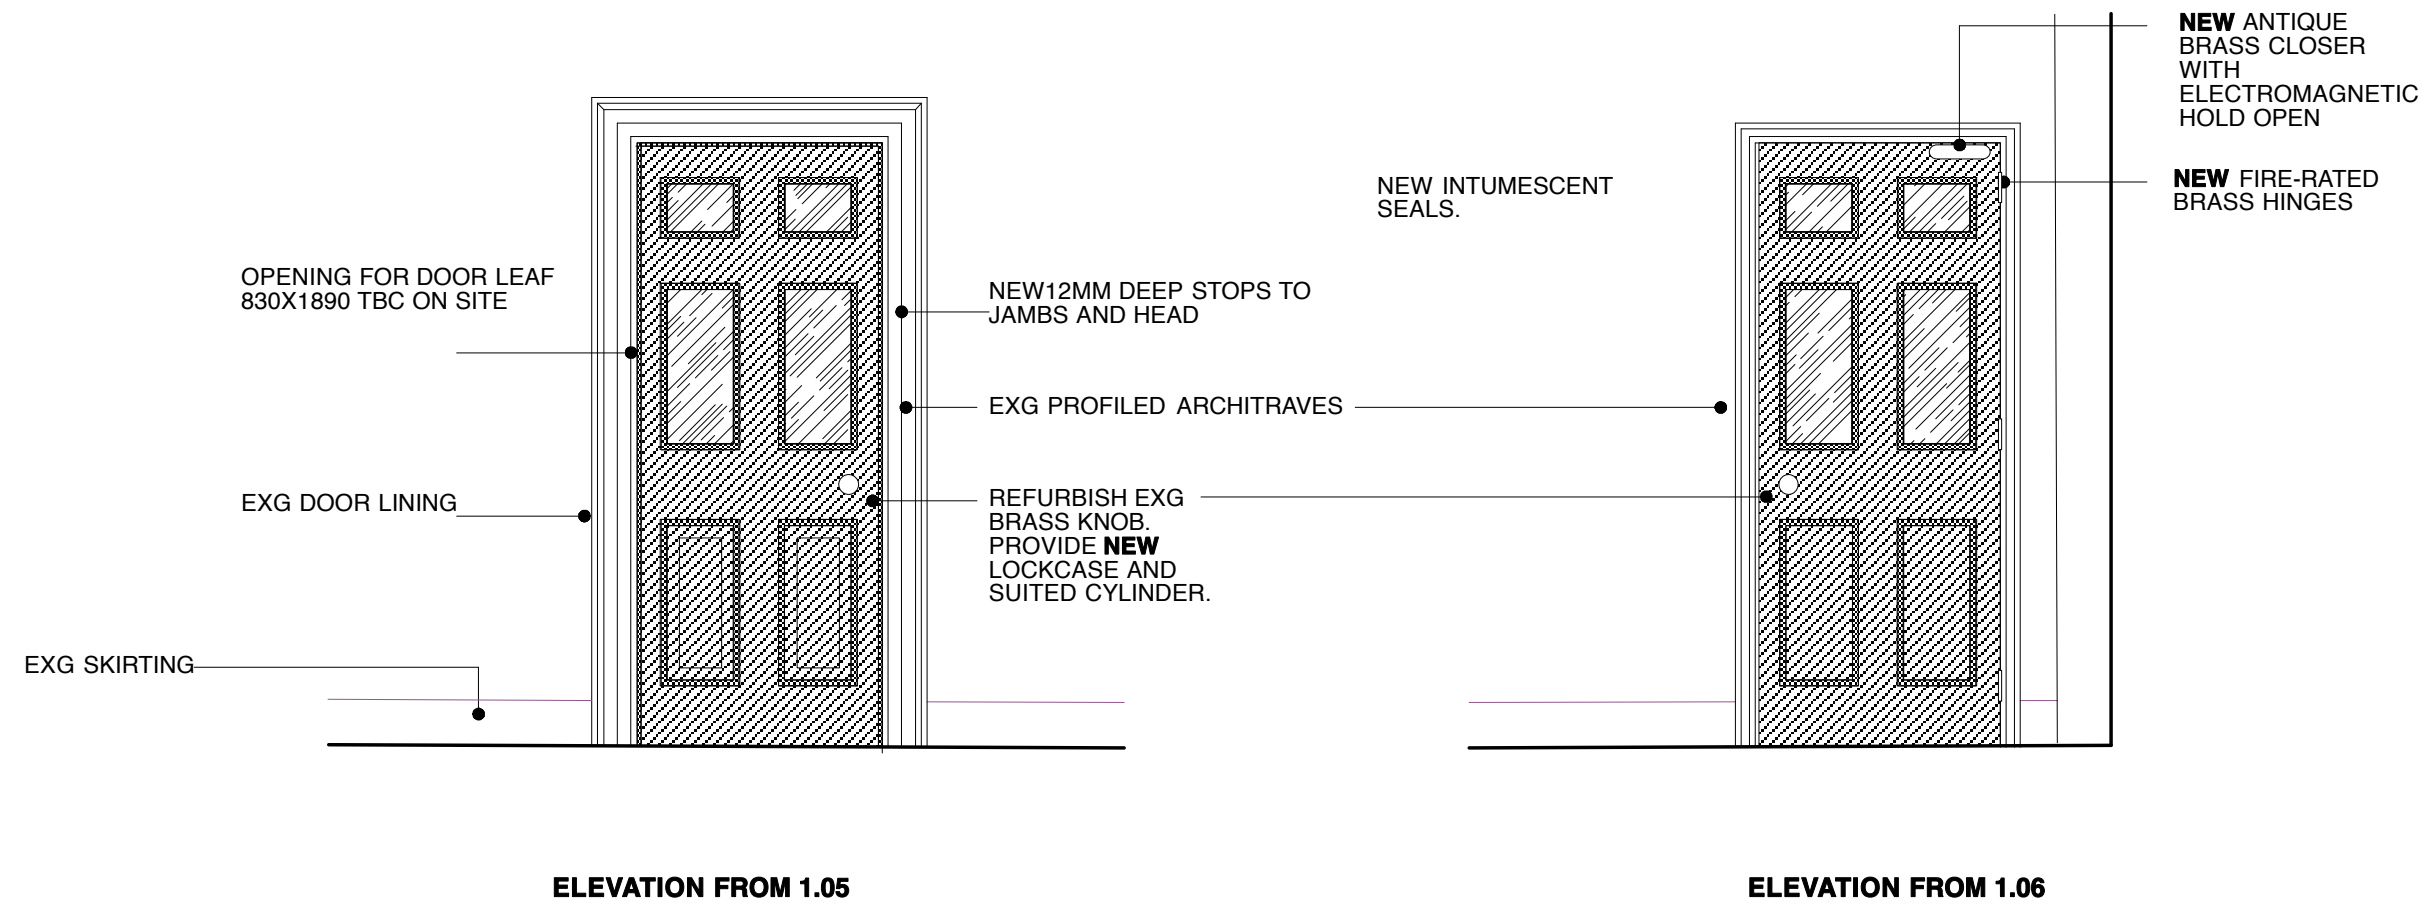

THIS DRAWING IS BASED ON DIMENSIONAL SURVEY INFORMATION PROVIDED BY ALAN RHODES ASSOCIATES. THE ARCHITECT CANNOT ACCEPT RESPONSIBILITY FOR THE ACCURACY OF THIS SURVEY INFORMATION.  
DO NOT SCALE FROM THIS DRAWING.  
THIS DRAWING REMAINS THE COPYRIGHT OF BURRELL FOLEY FISCHER LLP

**KEY**

NEW / REPLACE GLAZING AS PER SPECIFICATION

NEW TIMBER PANELLED DOOR/ PLYWOOD PANEL

NEW / REPLACE TIMBER SECTION

T1: T1 ISSUE AJ SF: 12.10.10  
REV NO: REV DETAILS: BY: CHKD: DATE:

**TENDER**

DO NOT SCALE OFF THIS DRAWING

**BURRELL . FOLEY . FISCHER LLP**

BURRELL FOLEY FISCHER LLP . ARCHITECTS & URBAN DESIGNERS  
YORK CENTRAL . 70-76 YORK WAY . LONDON N1 9AG  
TEL 020 7713 5333 . FAX 020 7713 5444 . E-MAIL mail@bff-architects.co.uk  
WEB www.bff-architects.co.uk

**JOB:** 5 LINCOLN'S INN FIELDS

**FOR:** WILL & FRAN PERRIN

**AT:** 27 GREAT PETER STREET  
LONDON SW1

**DRAWING TITLE:** DOOR  
D2(1.06)

**DATE:** 12.10.10 **SCALE:** 1:25 and 1:5 @ A3

**DRAWN BY:** AJ **CHECKED BY:** SF

**JOB NO.:** BFF/1019 **DWG NO.:** AA(32)31-1T1

Copyright ©

DOOR NUMBER D1(1.06)


SPECIFICATION REFERENCE L20/370

**NEW** OPENING & FRAME, **NEW** GLAZED DOOR LEAF, INTERNAL, FD20 FIRE-RATED

THIS DRAWING IS BASED ON DIMENSIONAL SURVEY INFORMATION PROVIDED BY ALAN RHODES ASSOCIATES. THE ARCHITECT CANNOT ACCEPT RESPONSIBILITY FOR THE ACCURACY OF THIS SURVEY INFORMATION.  
DO NOT SCALE FROM THIS DRAWING.  
THIS DRAWING REMAINS THE COPYRIGHT OF **BURRELL FOLEY FISCHER LLP**

**KEY**

 NEW / REPLACE GLAZING AS PER SPECIFICATION

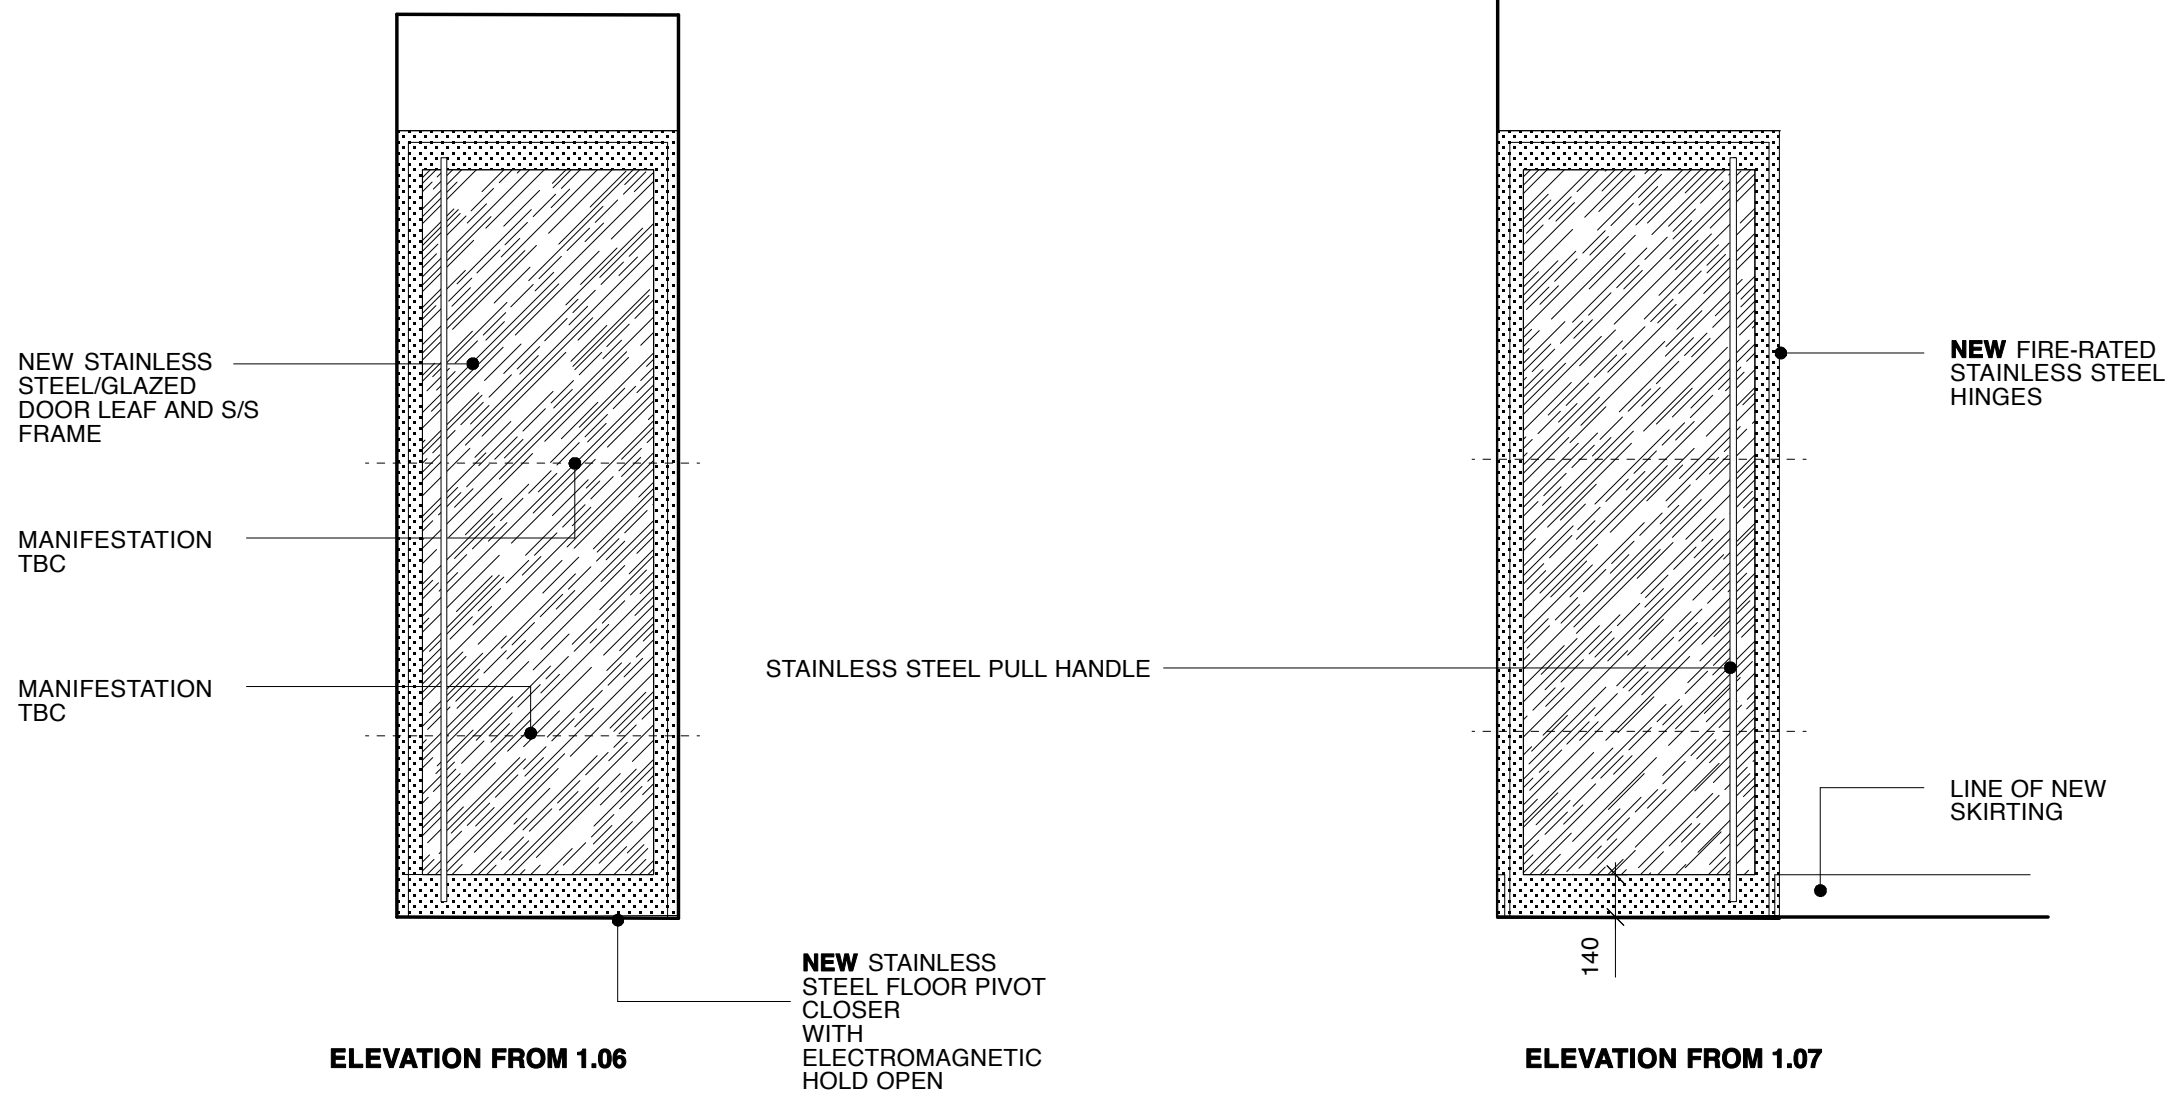

T1: T1 ISSUE AJ SF: 12.10.10  
REV NO: REV DETAILS BY: CHKD: DATE:

**TENDER**

DO NOT SCALE OFF THIS DRAWING

**BURRELL . FOLEY . FISCHER LLP**

BURRELL FOLEY FISCHER LLP . ARCHITECTS & URBAN DESIGNERS  
YORK CENTRAL . 70-78 YORK WAY . LONDON N1 9AG  
TEL 020 7713 5333 . FAX 020 7713 5444 . E-MAIL mail@bff-architects.co.uk  
WEB www.bff-architects.co.uk

JOB: 5 LINCOLN'S INN FIELDS

FOR: WILL & FRAN PERRIN

AT: 27 GREAT PETER STREET  
LONDON SW1

DRAWING TITLE: DOOR

D1(1.06)

DATE:	12.10.10	SCALE:	1:25 and 1:5 @ A3
DRAWN BY:	AJ	CHECKED BY:	SF
JOB NO.	BFF/1019	DWG NO.	AA(32)32-1T1

Copyright ©