


ELEVATION 2

KEY TO ELEVATIONS

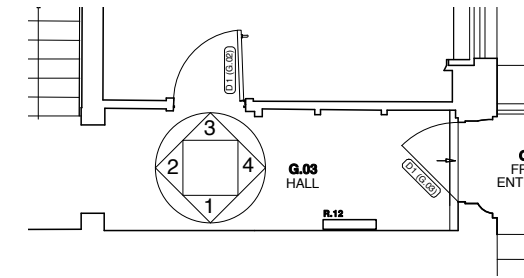

THIS DRAWING IS BASED ON DIMENSIONAL SURVEY INFORMATION PROVIDED BY OTHERS. THE ARCHITECT CANNOT ACCEPT RESPONSIBILITY FOR THE ACCURACY OF THIS SURVEY INFORMATION.

THIS DRAWING SHOULD BE READ IN CONJUNCTION WITH ALL RELEVANT DRAWINGS, SPECIFICATIONS, SCHEDULES AND OTHER CONTRACT INFORMATION ISSUED BY THE ARCHITECT, STRUCTURAL ENGINEER, SERVICES ENGINEER AND ANY OTHER CONSULTANT EMPLOYED OR RETAINED BY THE EMPLOYER IN RESPECT OF THESE WORKS.

IN THE CASE OF NEW WORKS, ALL DIMENSIONS SHOWN ARE TO THE FACE OF MASONRY, METAL OR TIMBER STUD FRAMING, OR THE CENTRE LINE OF STRUCTURAL STEEL MEMBERS, UNLESS NOTED OTHERWISE.

DO NOT SCALE FROM THIS DRAWING.

REPORT ANY DISCREPANCIES, CONFLICTS, ERRORS OR OMISSIONS TO THE CA AND SEEK DIRECTIONS BEFORE PROCEEDING.


CONFIRM ALL DIMENSIONS AND LEVELS ON SITE PRIOR TO COMMENCING WORK. IF IN DOUBT ASK!

THIS DRAWING REMAINS THE COPYRIGHT OF **BURRELL FOLEY FISCHER LLP**

KEY

SHADED AREA INDICATES NEW / REPLACEMENT TIMBER SECTION OR REPAIR.

NOTE: DATUM TO BE STRUCK WITHIN ROOM. ALL NEW SMALL POWER SOCKETS / FACE PLATES ARE TO ALIGN WITHIN ROOM.

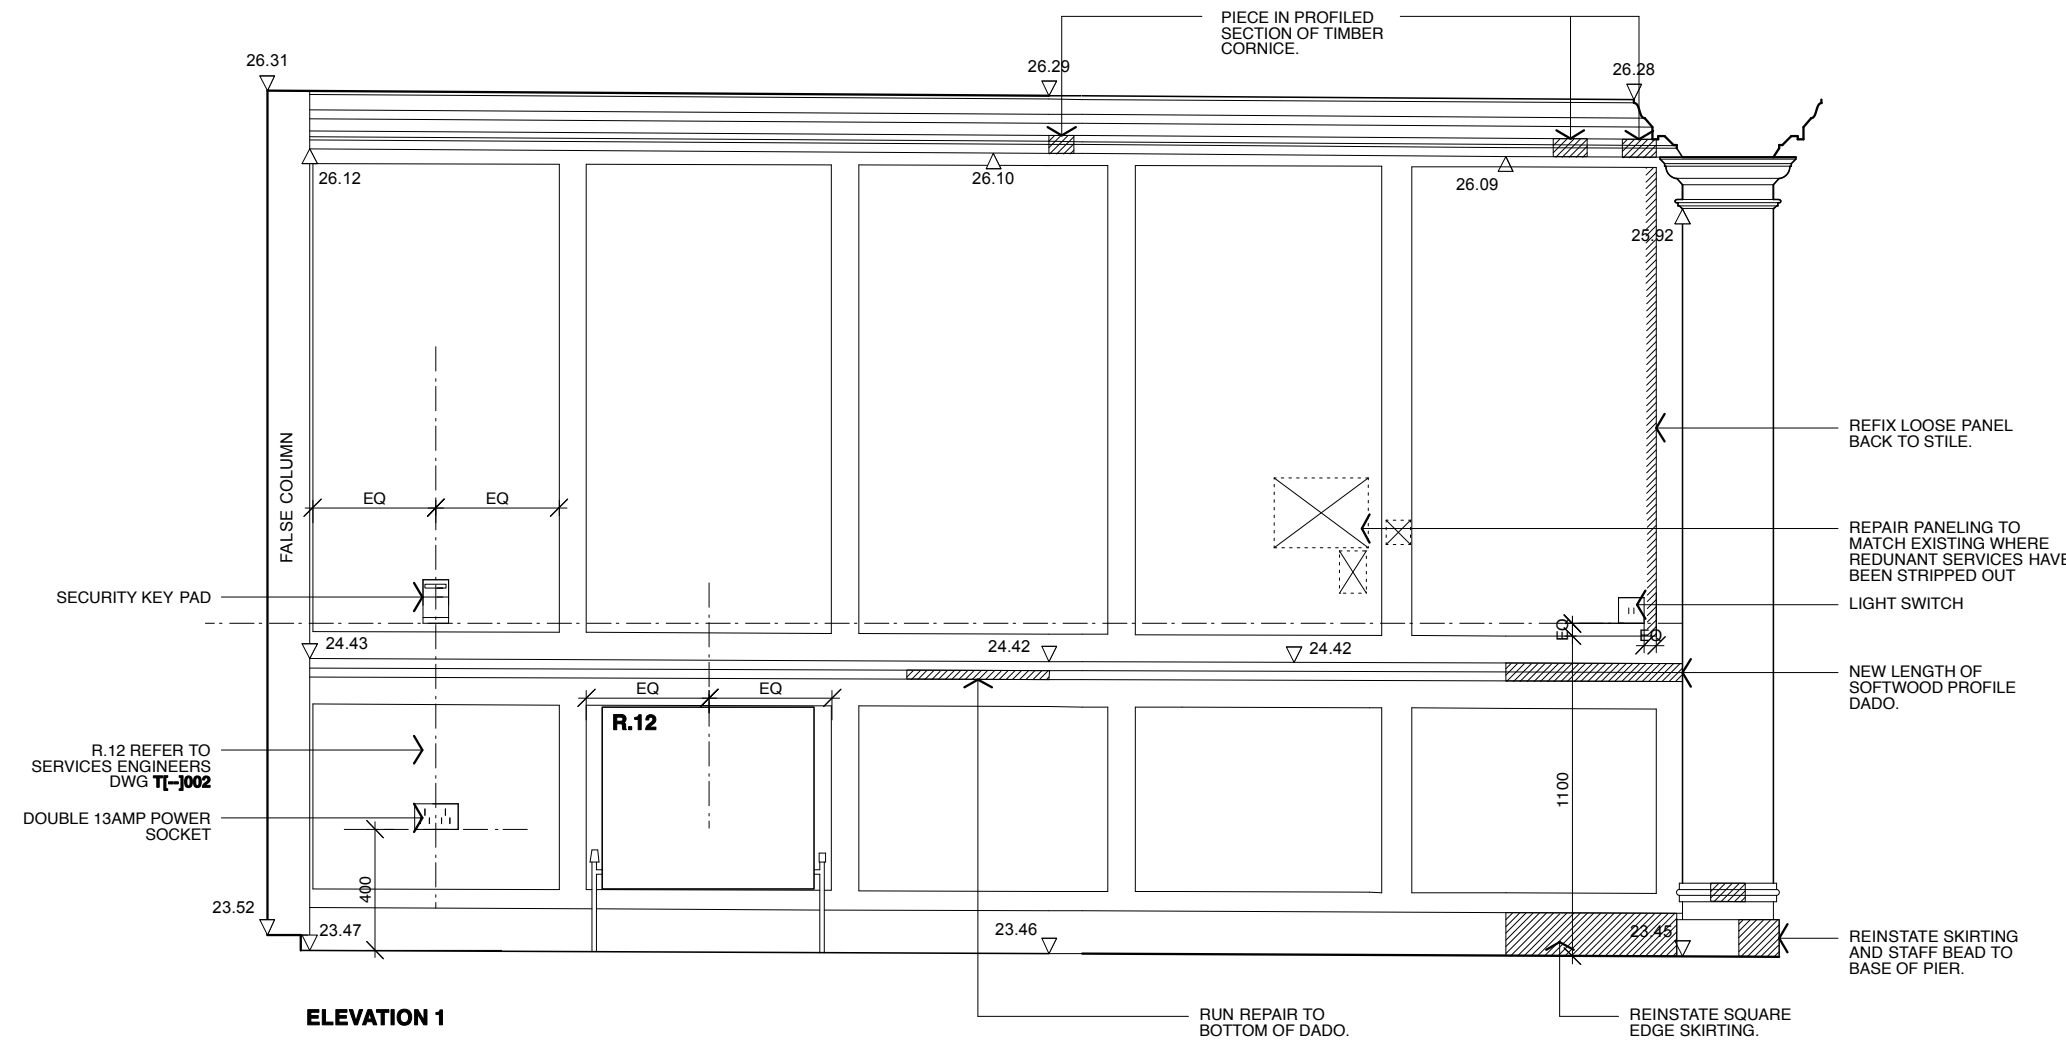

ELEVATION 1

T2 ISSUED FOR TENDER FWD AJ 07.12.10
REV NO: REV DETAILS: BY: CHKD: DATE:

TENDER

DO NOT SCALE OFF THIS DRAWING

BURRELL . FOLEY . FISCHER . LLP

BURRELL FOLEY FISCHER ARCHITECTS & URBAN DESIGNERS
YORK CENTRAL 70-78 YORK WAY NI BAG
TEL 020 7713 5335 FAX 020 7713 5444 E-MAIL mail@bfi-architects.co.uk
WEB www.bfi-architects.co.uk


JOB: 5 LINCOLN'S INN FIELDS

FOR: PRIVATE CLIENT

AT: 5 LINCOLN'S INN FIELDS

DRAWING TITLE: INTERNAL ELEVATIONS ROOM G.03 (SHEET 1)

DATE: 18.10.10	SCALE: 1:25@A3
DRAWN BY: SH	CHECKED BY: AJ
JOB NO: BFF/1019	DWG NO: AL(42)021.T2

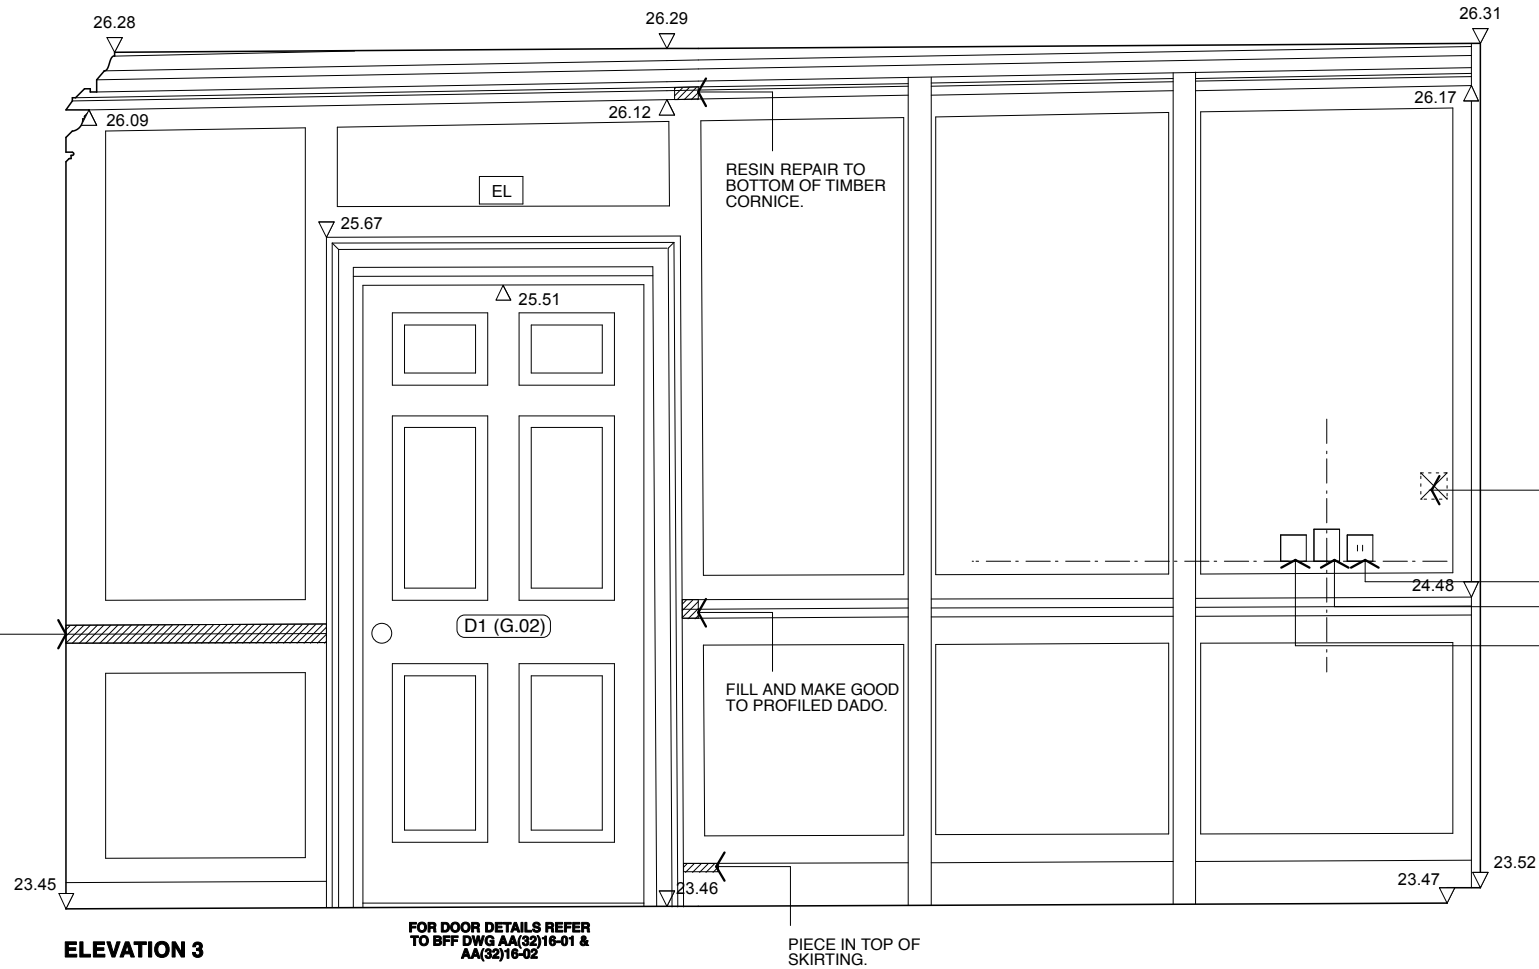


ELEVATION 3

FOR DOOR DETAILS REFER TO BFF DWG AA(32)16-01 & AA(32)16-02

PIECE IN TOP OF SKIRTING.

KEY TO ELEVATIONS

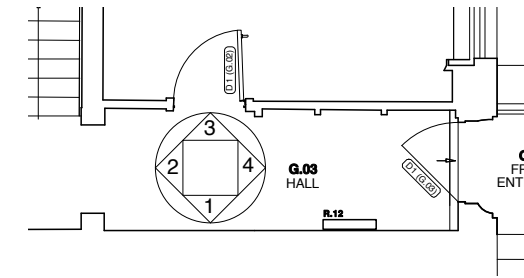

REPAIR PANELING TO MATCH EXISTING WHERE REDUNDANT SERVICES HAVE BEEN STRIPPED OUT

DOUBLE LIGHT SWITCH

PANIC ALARM SWITCH

POWER FOR EXTERNAL ENTRY PHONE

THIS DRAWING IS BASED ON DIMENSIONAL SURVEY INFORMATION PROVIDED BY OTHERS. THE ARCHITECT CANNOT ACCEPT RESPONSIBILITY FOR THE ACCURACY OF THIS SURVEY INFORMATION.

THIS DRAWING SHOULD BE READ IN CONJUNCTION WITH ALL RELEVANT DRAWINGS, SPECIFICATIONS, SCHEDULES AND OTHER CONTRACT INFORMATION ISSUED BY THE ARCHITECT, STRUCTURAL ENGINEER, SERVICES ENGINEER AND ANY OTHER CONSULTANT EMPLOYED OR RETAINED BY THE EMPLOYER IN RESPECT OF THESE WORKS.

IN THE CASE OF NEW WORKS, ALL DIMENSIONS SHOWN ARE TO THE FACE OF MASONRY, METAL OR TIMBER STUD FRAMING, OR THE CENTRE LINE OF STRUCTURAL STEEL MEMBERS, UNLESS NOTED OTHERWISE.

DO NOT SCALE FROM THIS DRAWING.

REPORT ANY DISCREPANCIES, CONFLICTS, ERRORS OR OMISSIONS TO THE CA AND SEEK DIRECTIONS BEFORE PROCEEDING.


CONFIRM ALL DIMENSIONS AND LEVELS ON SITE PRIOR TO COMMENCING WORK. IF IN DOUBT ASK!

THIS DRAWING REMAINS THE COPYRIGHT OF **BURRELL FOLEY FISCHER LLP**

KEY

SHADED AREA INDICATES NEW / REPLACEMENT TIMBER SECTION OR REPAIR.

NOTE: DATUM TO BE STRUCK WITHIN ROOM. ALL NEW SMALL POWER SOCKETS / FACE PLATES ARE TO ALIGN WITHIN ROOM.

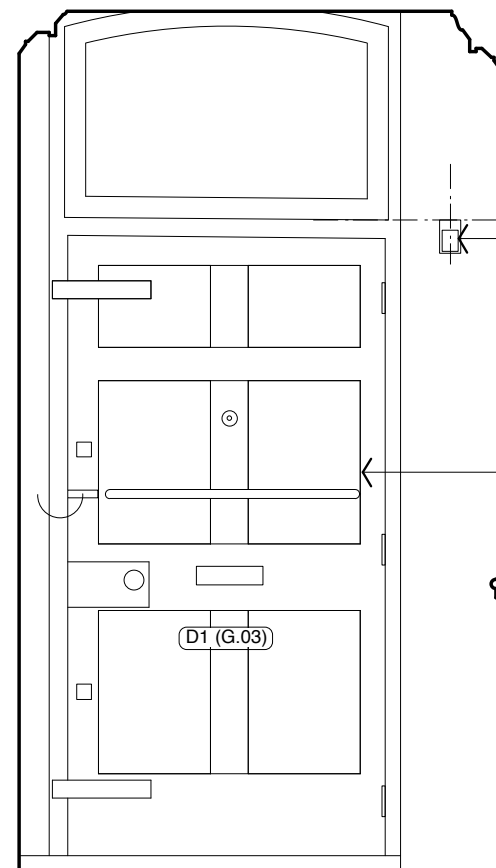

ELEVATION 4

FOR DOOR DETAILS REFER TO BFF DWG AA(32)16-01

SECURITY MOVEMENT & INFRARED SENSOR

DOOR VIBRATION SENSOR & DOOR REED SWITCH TO BE FITTED TO D1 (G.03)

T2 ISSUED FOR TENDER FWD AJ 07.12.10
REV NO: REV DETAILS: BY: CHKD: DATE:

TENDER

DO NOT SCALE OFF THIS DRAWING

BURRELL . FOLEY . FISCHER . LLP

BURRELL FOLEY FISCHER ARCHITECTS & URBAN DESIGNERS
YORK CENTRAL 70-78 YORK WAY NI BAG
TEL 020 7713 5333 FAX 020 7713 5444 E-MAIL mail@bff-architects.co.uk
WEB www.bff-architects.co.uk

JOB: 5 LINCOLN'S INN FIELDS

FOR: PRIVATE CLIENT

AT: 5 LINCOLN'S INN FIELDS

DRAWING TITLE: INTERNAL ELEVATIONS ROOM G.03 (SHEET 2)

DATE: 18.10.10 SCALE: 1:25@A3

DRAWN BY: SH CHECKED BY: AJ

JOB NO: BFF/1019 DWG NO: AL(42)022.T2

Copyright ©

THIS DRAWING IS BASED ON DIMENSIONAL SURVEY INFORMATION PROVIDED BY OTHERS. THE ARCHITECT CANNOT ACCEPT RESPONSIBILITY FOR THE ACCURACY OF THIS SURVEY INFORMATION.

THIS DRAWING SHOULD BE READ IN CONJUNCTION WITH ALL RELEVANT DRAWINGS, SPECIFICATIONS, SCHEDULES AND OTHER CONTRACT INFORMATION ISSUED BY THE ARCHITECT, STRUCTURAL ENGINEER, SERVICES ENGINEER AND ANY OTHER CONSULTANT EMPLOYED OR RETAINED BY THE EMPLOYER IN RESPECT OF THESE WORKS.

IN THE CASE OF NEW WORKS, ALL DIMENSIONS SHOWN ARE TO THE FACE OF MASONRY, METAL OR TIMBER STUD FRAMING, OR THE CENTRE LINE OF STRUCTURAL STEEL MEMBERS, UNLESS NOTED OTHERWISE.

DO NOT SCALE FROM THIS DRAWING.

REPORT ANY DISCREPANCIES, CONFLICTS, ERRORS OR OMISSIONS TO THE CA AND SEEK DIRECTIONS BEFORE PROCEEDING.


CONFIRM ALL DIMENSIONS AND LEVELS ON SITE PRIOR TO COMMENCING WORK. IF IN DOUBT ASK!

THIS DRAWING REMAINS THE COPYRIGHT OF **BURRELL FOLEY FISCHER LLP**

KEY

SHADED AREA INDICATES NEW / REPLACEMENT TIMBER SECTION OR REPAIR.


NOTE: DATUM TO BE STRUCK WITHIN ROOM AS ALL NEW SMALL POWER SOCKETS / FACE PLATES ARE TO ALIGN WITHIN ROOM.

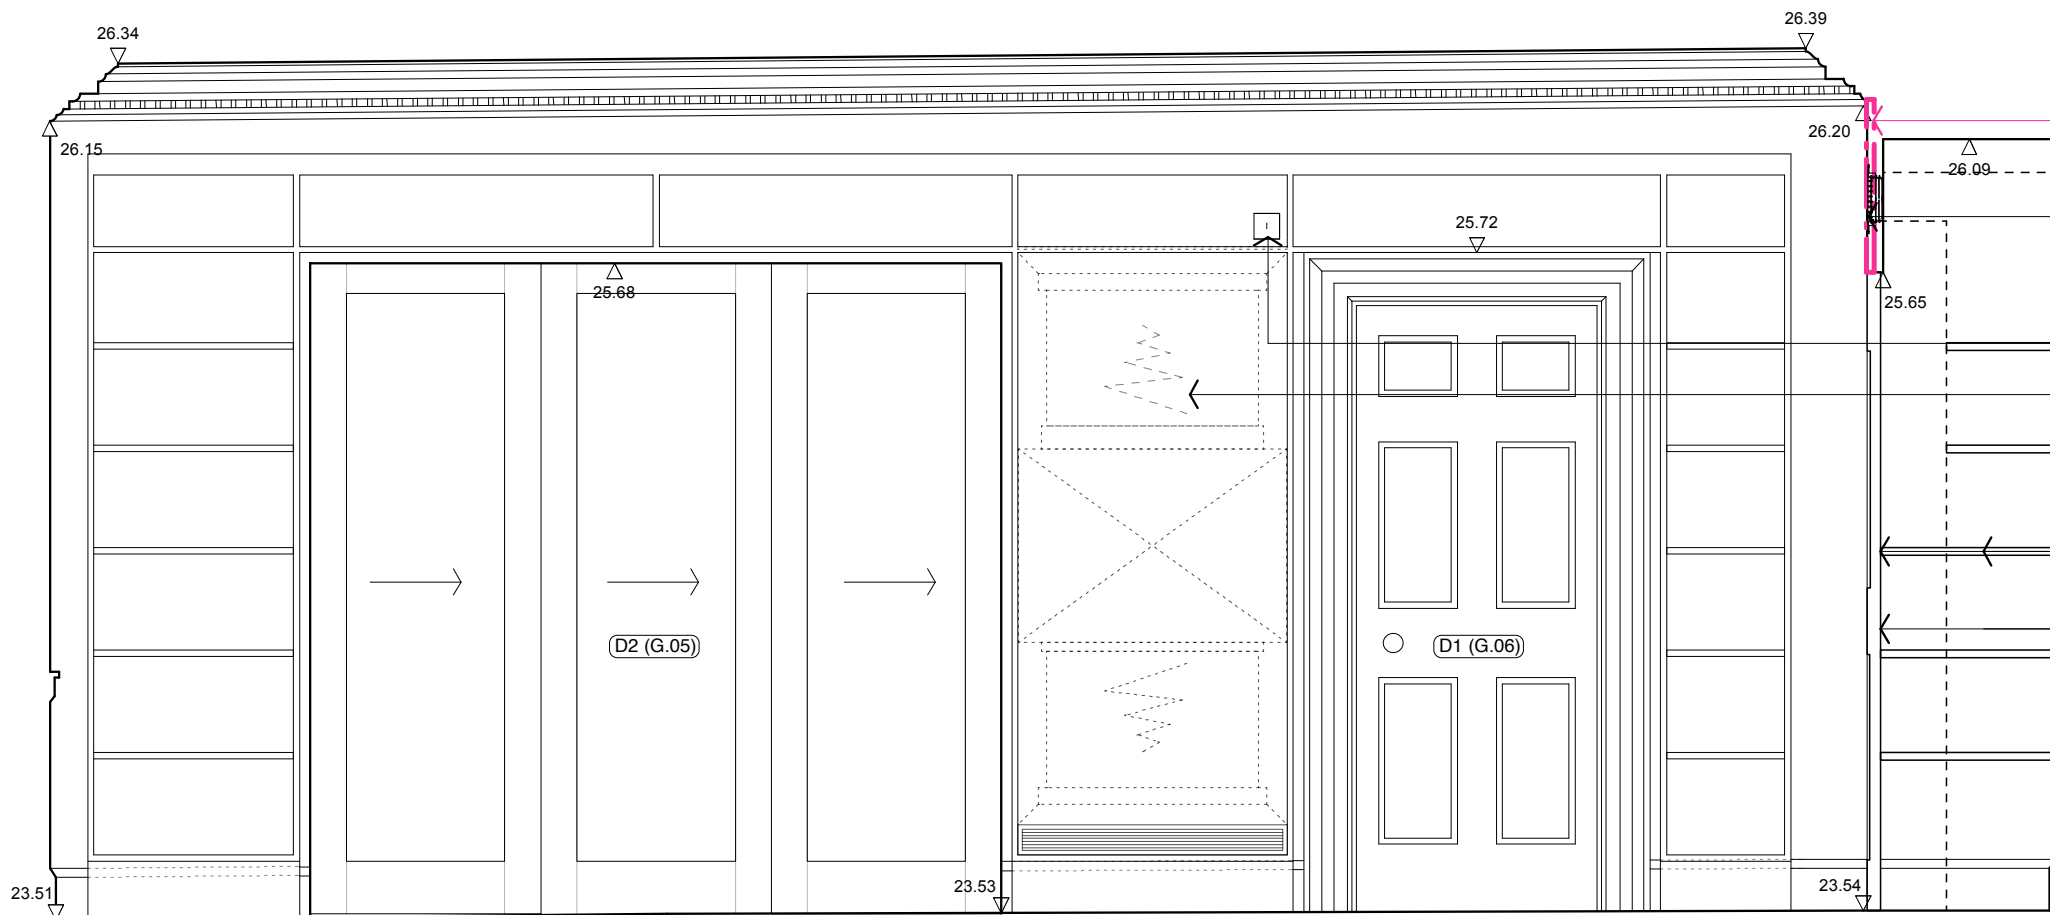

FOR DOOR DETAILS REFER TO BFF DWG AA(32)21-01


- CAREFULLY REMOVE NON ORIGINAL PANELING WHICH IS CURRENTLY SET TOO FAR FORWARDS OF THE CORNICE. REINSTATE WALL PANELING ON CORRECT LINE
- EXTRACT GRILLE TO EXTRACT DUCT 200 X 250 RISES FROM BELOW WITHIN CUPBOARD. PASSES THROUGH MOTORISED DAMPER AND RISES UP THROUGH ATTENUATOR BEFORE BRANCHING OFF TO GRILLE SERVING PROJECT SPACE. REFER TO SERVICES ENGINEERS DRAWING **TI-1002**
- FUSED SPUR FOR COOLING UNIT
- COOLING UNIT HOUSED WITHIN NEW JOINERY BOOKCASE AS **N10/110N** FRONT PANEL ON KEKU CLIPS TO ACCESS UNIT BEHIND. WITH GRILLES AT THE BASE & TOP OF UNIT. REFER TO SERVICES ENGINEERS DWG **TI-1002** & SCHEDULE **TI-1500**
- EXISTING SHELVING & SIDE LININGS CAREFULLY STRIPPED OUT. NEW SHELVING & SIDE LININGS AS **N10/100J** TO BE INSTALLED
- NEW paneled doors

ELEVATION 2

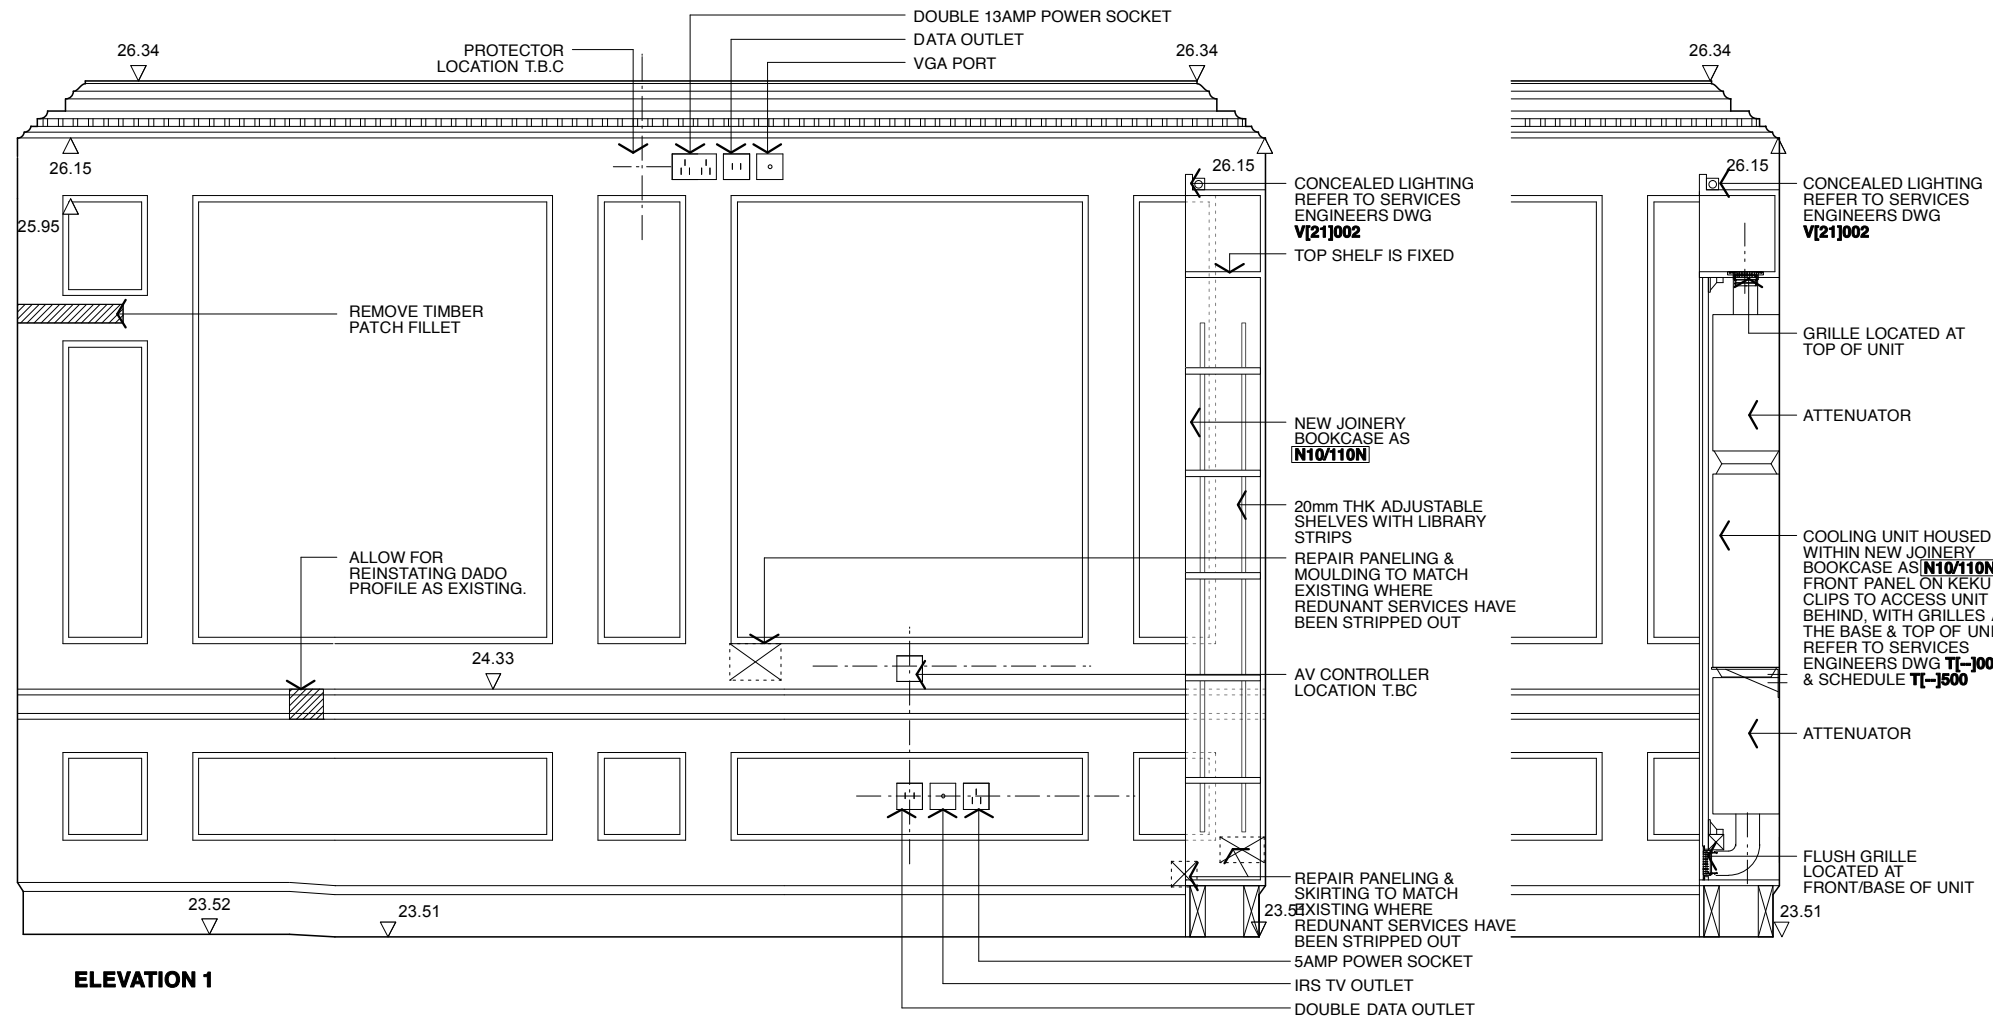

ELEVATION 1

KEY TO ELEVATIONS

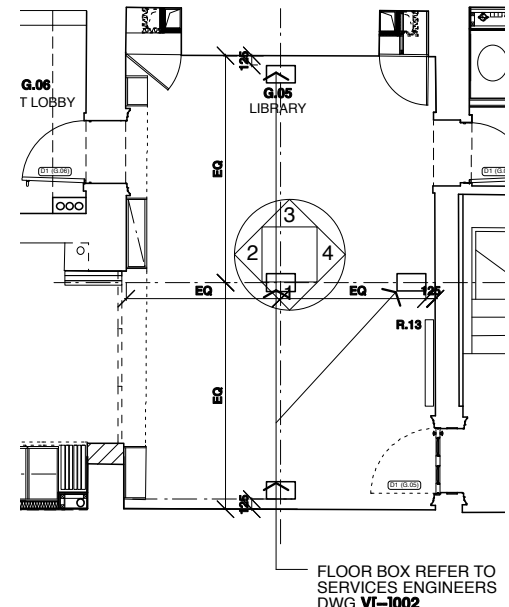

T2 ISSUED FOR TENDER FWD AJ 07.12.10
REV NO: REV DETAILS: BY: CHKD: DATE:

TENDER

DO NOT SCALE OFF THIS DRAWING

BURRELL . FOLEY . FISCHER . LLP

BURRELL FOLEY FISCHER ARCHITECTS & URBAN DESIGNERS
YORK CENTRAL 75-78 YORK WAY NI 9AG
TEL 020 7713 5333 FAX 020 7713 5444 E-MAIL mail@bff-architects.co.uk
WEB www.bff-architects.co.uk

JOB: 5 LINCOLN'S INN FIELDS

FOR: PRIVATE CLIENT

AT: 5 LINCOLN'S INN FIELDS

DRAWING TITLE: INTERNAL ELEVATIONS ROOM G.05 (SHEET 1)

DATE: 18.10.10	SCALE: 1:25@A3
DRAWN BY: SH	CHECKED BY: AJ
JOB NO: BFF/1019	SIWS NO: AL(42)025.T2

THIS DRAWING IS BASED ON DIMENSIONAL SURVEY INFORMATION PROVIDED BY OTHERS. THE ARCHITECT CANNOT ACCEPT RESPONSIBILITY FOR THE ACCURACY OF THIS SURVEY INFORMATION.

THIS DRAWING SHOULD BE READ IN CONJUNCTION WITH ALL RELEVANT DRAWINGS, SPECIFICATIONS, SCHEDULES AND OTHER CONTRACT INFORMATION ISSUED BY THE ARCHITECT. STRUCTURAL ENGINEER, SERVICES ENGINEER AND ANY OTHER CONSULTANT EMPLOYED OR RETAINED BY THE EMPLOYER IN RESPECT OF THESE WORKS.

IN THE CASE OF NEW WORKS, ALL DIMENSIONS SHOWN ARE TO THE FACE OF MASONRY, METAL OR TIMBER STUD FRAMING, OR THE CENTRE LINE OF STRUCTURAL STEEL MEMBERS, UNLESS NOTED OTHERWISE.

DO NOT SCALE FROM THIS DRAWING.

REPORT ANY DISCREPANCIES, CONFLICTS, ERRORS OR OMISSIONS TO THE CA AND SEEK DIRECTIONS BEFORE PROCEEDING.


CONFIRM ALL DIMENSIONS AND LEVELS ON SITE PRIOR TO COMMENCING WORK. IF IN DOUBT ASK!

THIS DRAWING REMAINS THE COPYRIGHT OF **BURRELL FOLEY FISCHER LLP**

KEY

SHADED AREA INDICATES NEW / REPLACEMENT TIMBER SECTION OR REPAIR.


NOTE: DATUM TO BE STRUCK WITHIN ROOM AS ALL NEW SMALL POWER SOCKETS / FACE PLATES ARE TO ALIGN WITHIN ROOM.

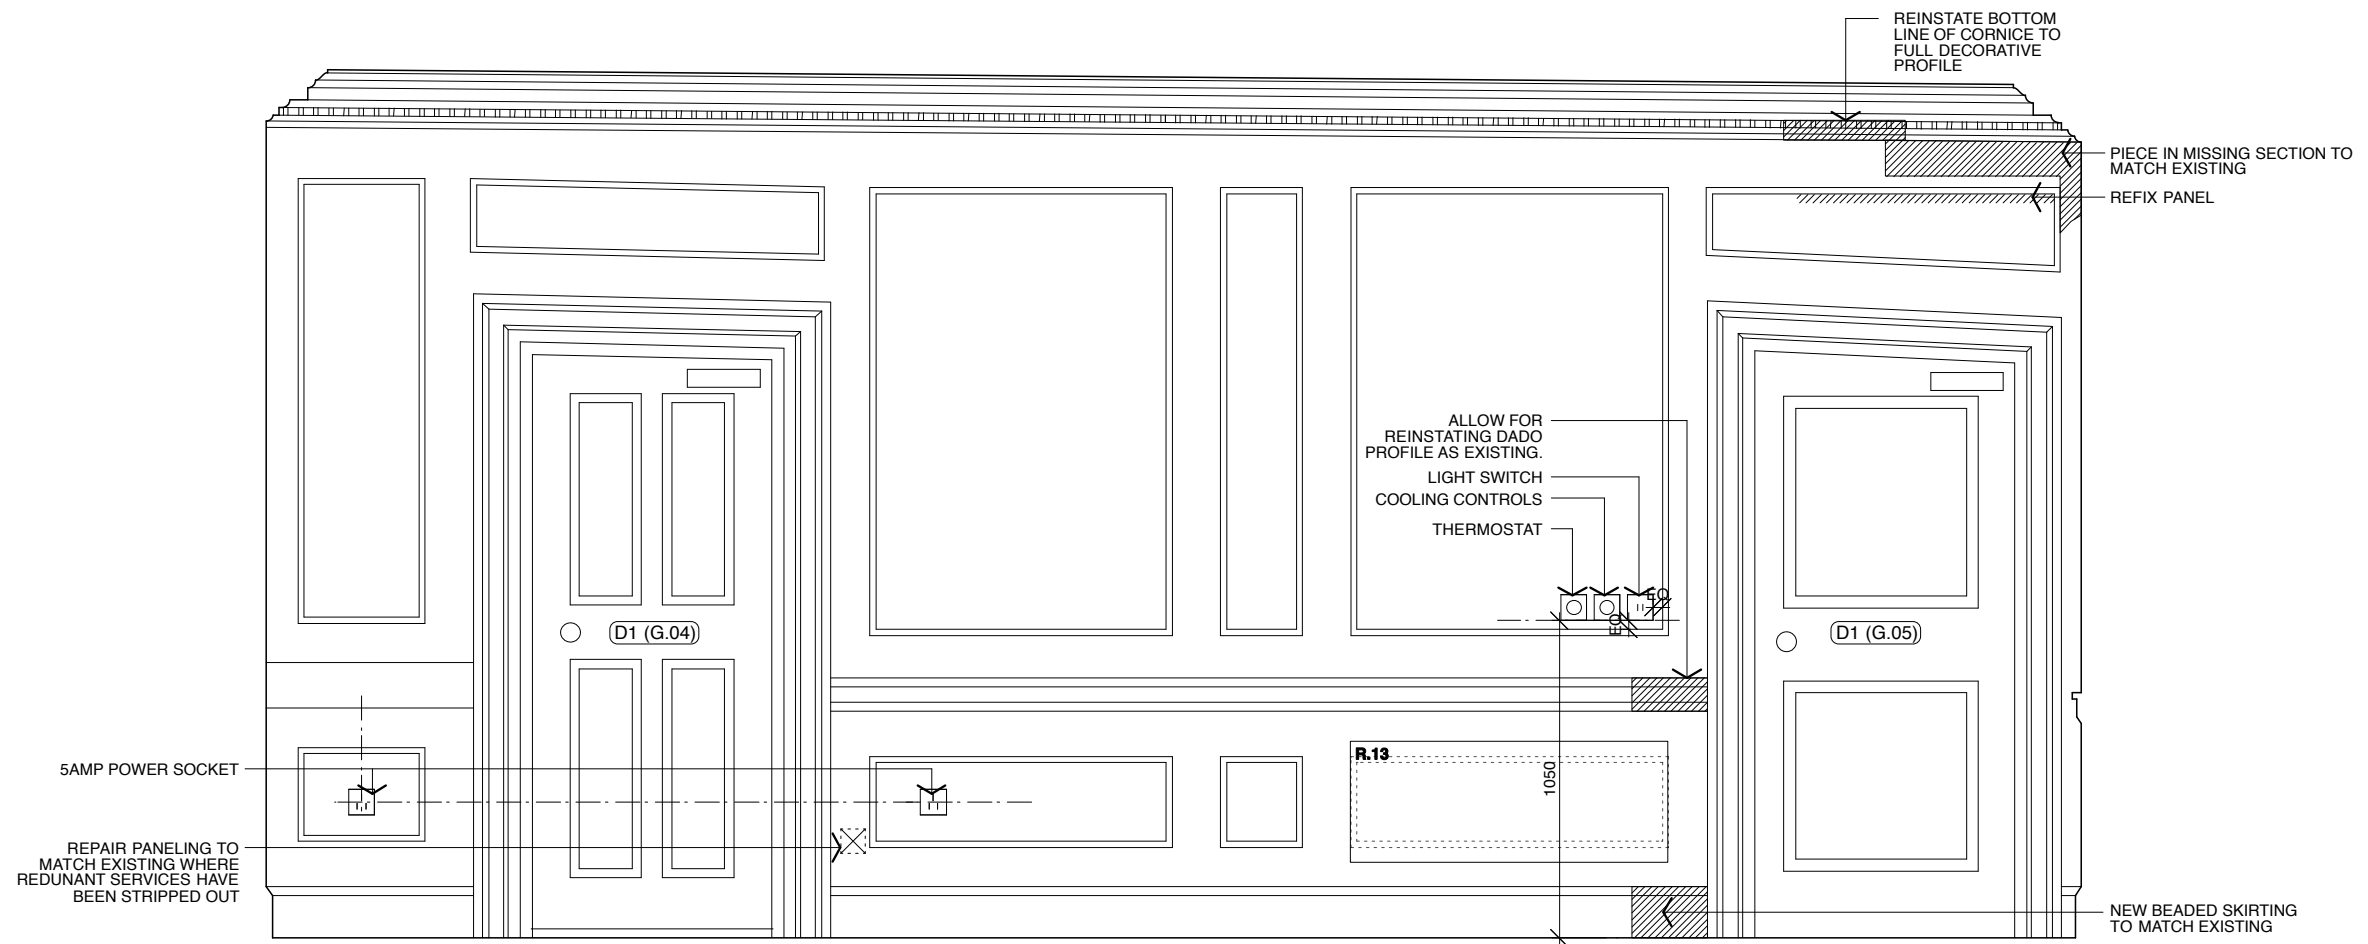

ELEVATION 4


FOR DOOR DETAILS REFER TO BFF DWG AA(32)19-01 & AA(32)19-02

FOR DOOR DETAILS REFER TO BFF DWG AA(32)20-01 & AA(32)20-02

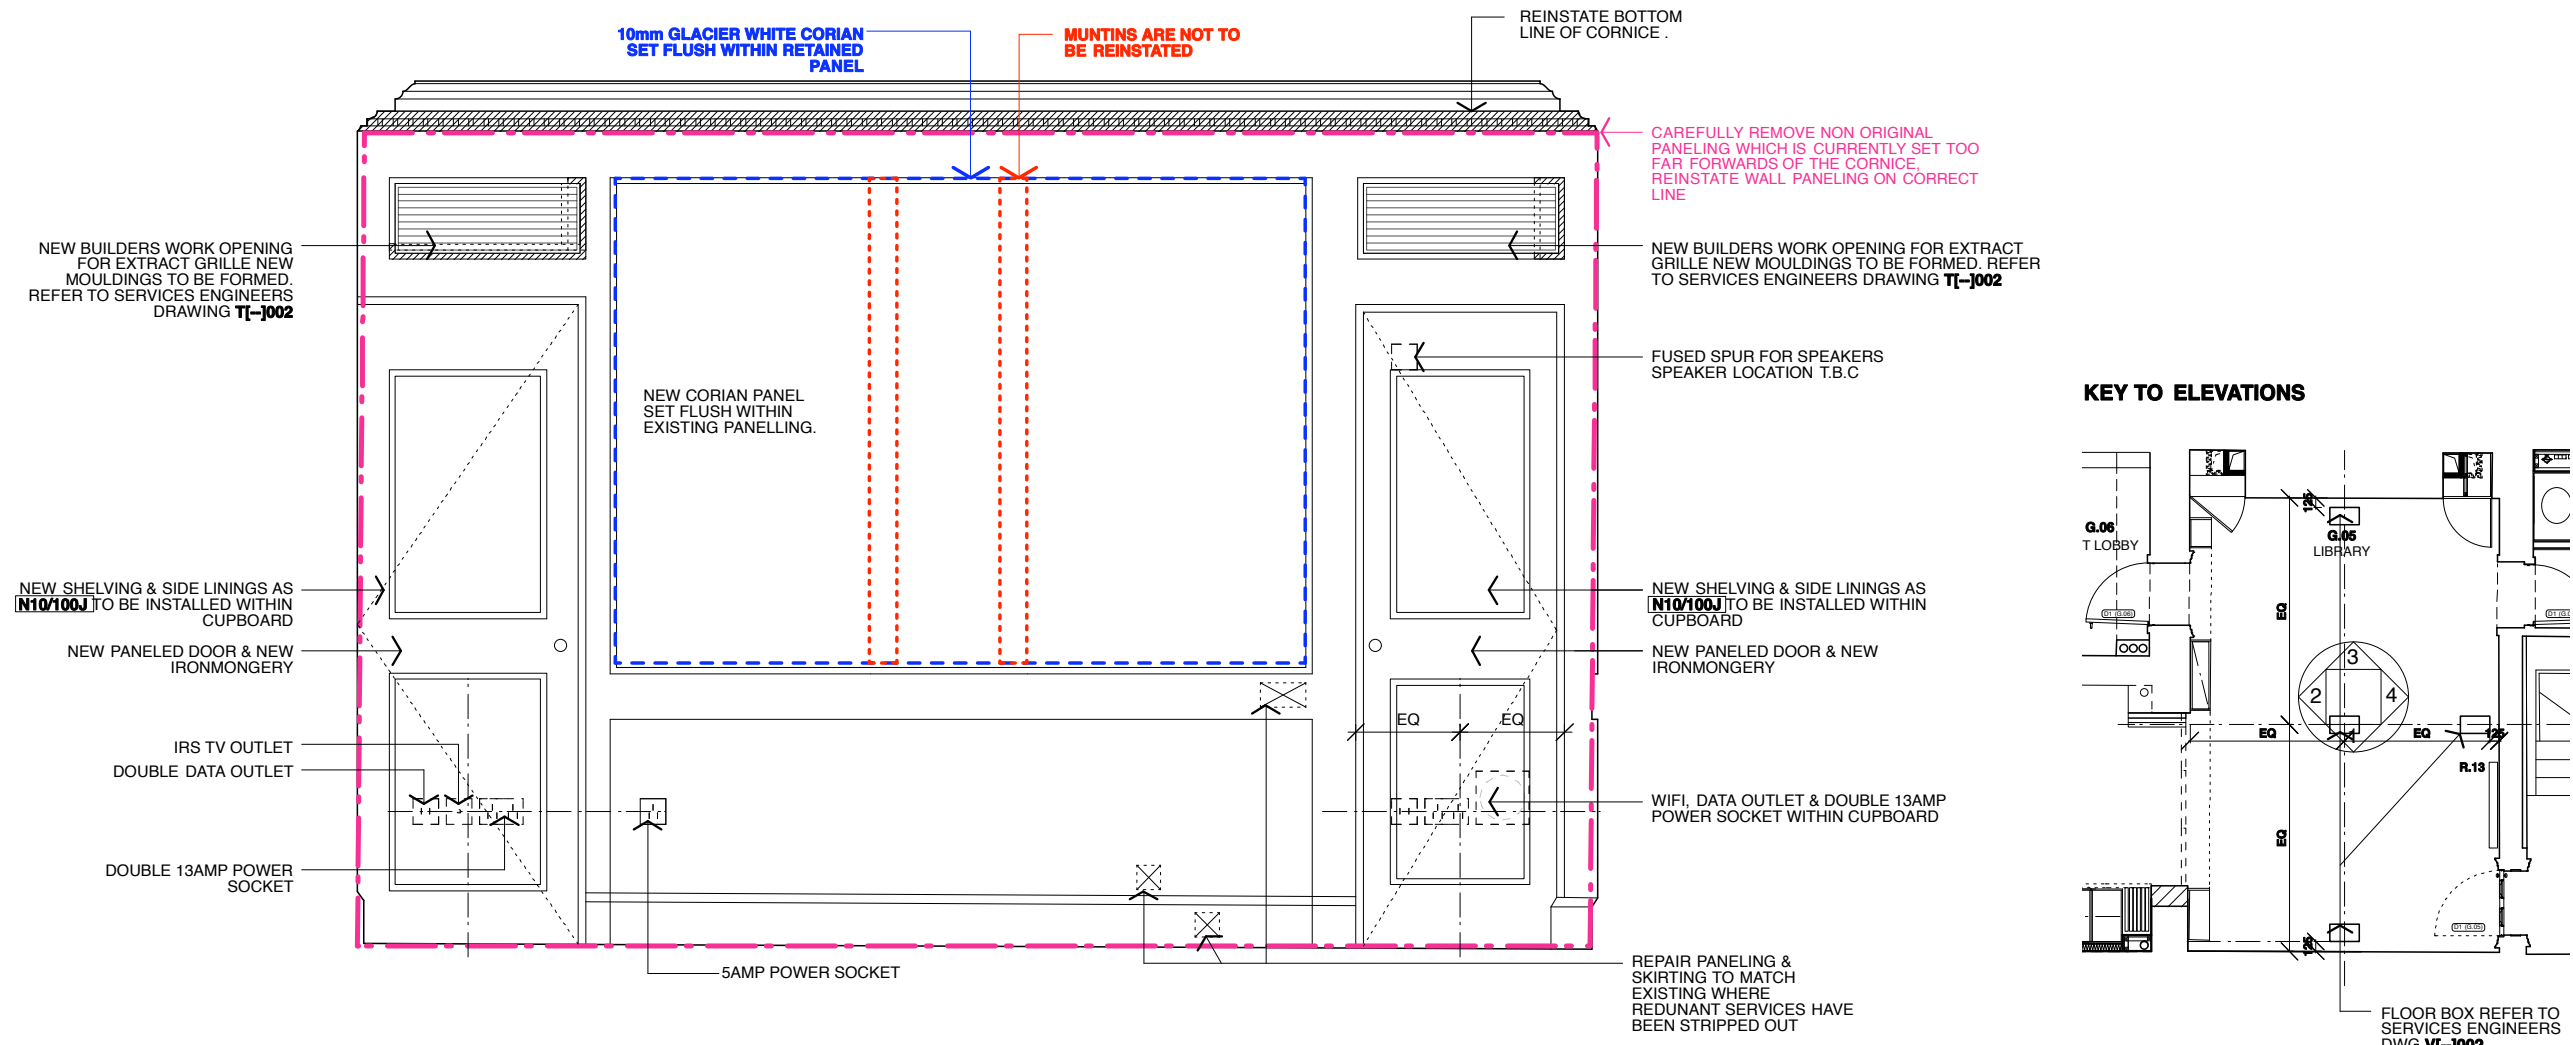

ELEVATION 3

KEY TO ELEVATIONS

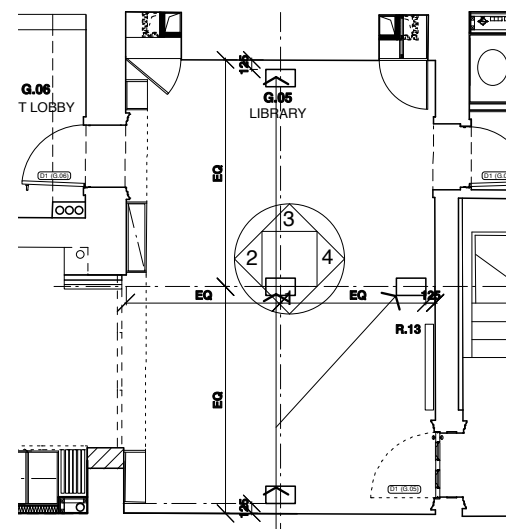

FLOOR BOX REFER TO SERVICES ENGINEERS DWG V[-]1002

T2 ISSUED FOR TENDER FWD AJ 07.12.10
REV NO. REV DETAILS BY: CHKD. DATE:

TENDER
DO NOT SCALE OFF THIS DRAWING

BURRELL . FOLEY . FISCHER . LLP
BURRELL FOLEY FISCHER ARCHITECTS & URBAN DESIGNERS
YORK CENTRAL 70-78 YORK WAY N1 8AG
TEL 020 7713 5353 FAX 020 7713 5444 E-MAIL mail@bff-architects.co.uk
WEB www.bff-architects.co.uk

JOB: 5 LINCOLN'S INN FIELDS

FOR: PRIVATE CLIENT

AT: 5 LINCOLN'S INN FIELDS

DRAWING TITLE: INTERNAL ELEVATIONS ROOM G.05 (SHEET 2)

DATE: 18.10.10 SCALE: 1:25@A3

DRAWN BY: SH CHECKED BY: AJ

JOB NO: BFF/1019 DWG NO: AL(42)026.T2

Copyright

THIS DRAWING IS BASED ON DIMENSIONAL SURVEY INFORMATION PROVIDED BY OTHERS. THE ARCHITECT CANNOT ACCEPT RESPONSIBILITY FOR THE ACCURACY OF THIS SURVEY INFORMATION.

THIS DRAWING SHOULD BE READ IN CONJUNCTION WITH ALL RELEVANT DRAWINGS, SPECIFICATIONS, SCHEDULES AND OTHER CONTRACT INFORMATION ISSUED BY THE ARCHITECT, STRUCTURAL ENGINEER, SERVICES ENGINEER AND ANY OTHER CONSULTANT EMPLOYED OR RETAINED BY THE EMPLOYER IN RESPECT OF THESE WORKS.

IN THE CASE OF NEW WORKS, ALL DIMENSIONS SHOWN ARE TO THE FACE OF MASONRY, METAL OR TIMBER STUD FRAMING, OR THE CENTRE LINE OF STRUCTURAL STEEL MEMBERS, UNLESS NOTED OTHERWISE.


DO NOT SCALE FROM THIS DRAWING.

REPORT ANY DISCREPANCIES, CONFLICTS, ERRORS OR OMISSIONS TO THE CA AND SEEK DIRECTIONS BEFORE PROCEEDING.


CONFIRM ALL DIMENSIONS AND LEVELS ON SITE PRIOR TO COMMENCING WORK. IF IN DOUBT ASK!

THIS DRAWING REMAINS THE COPYRIGHT OF BURRELL FOLEY FISCHER LLP


KEY

 NEW SLATE SKIRTING AS M40/115C

NOTE: SERVICES ENGINEERS LIGHTING PROPOSALS TO BE ADDRESSED & COORDINATED

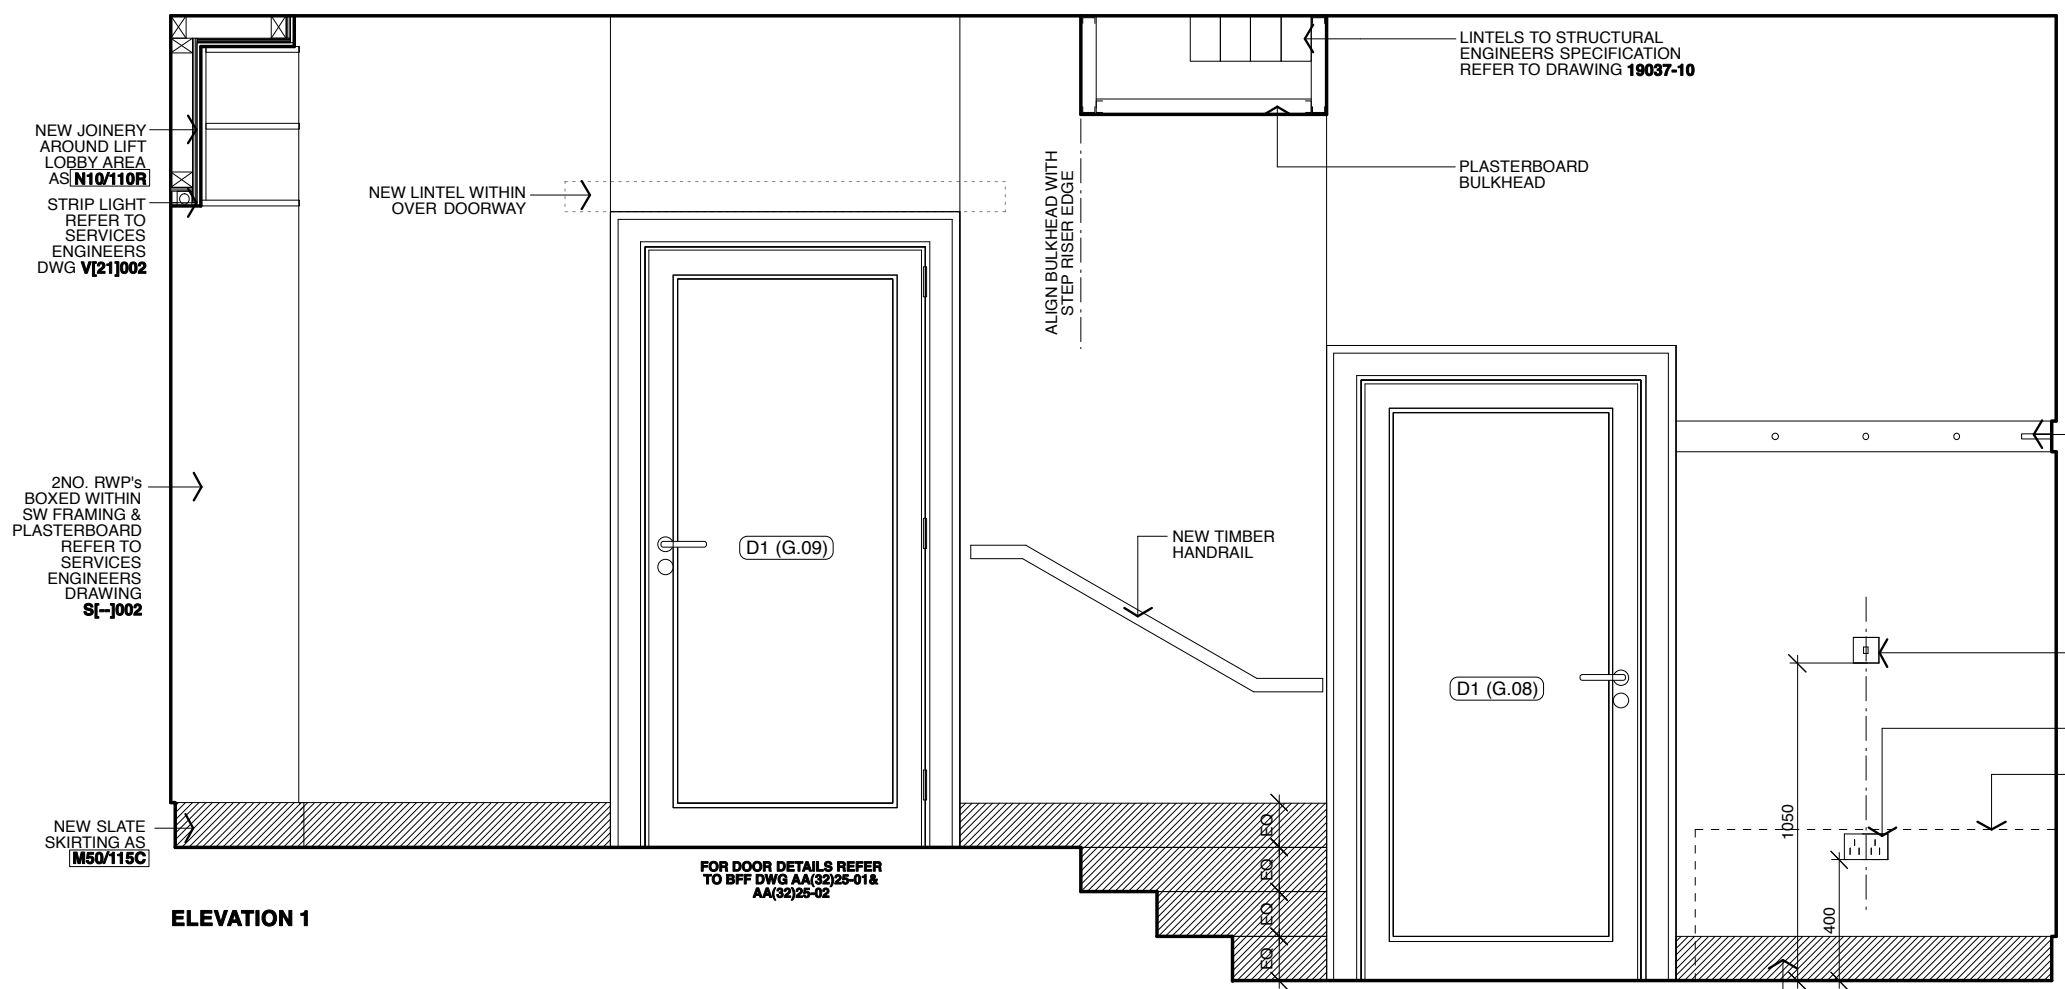


ELEVATION 1

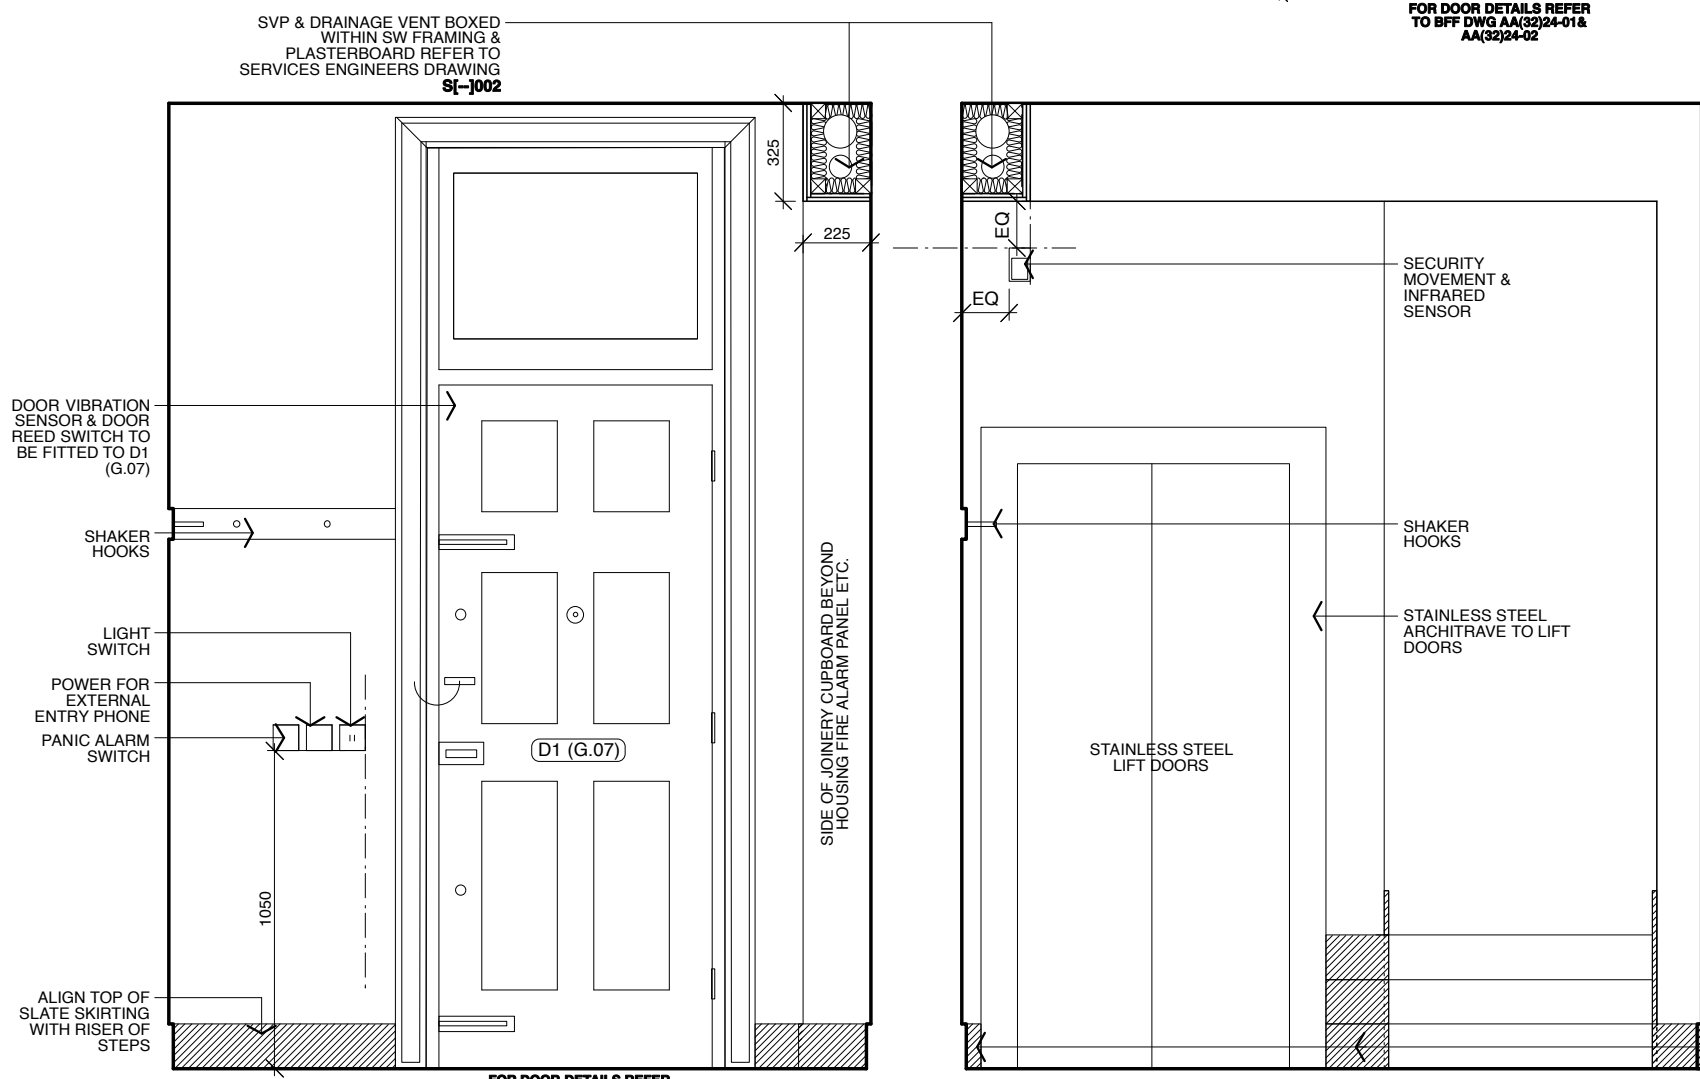

ELEVATION 2

ELEVATION 3

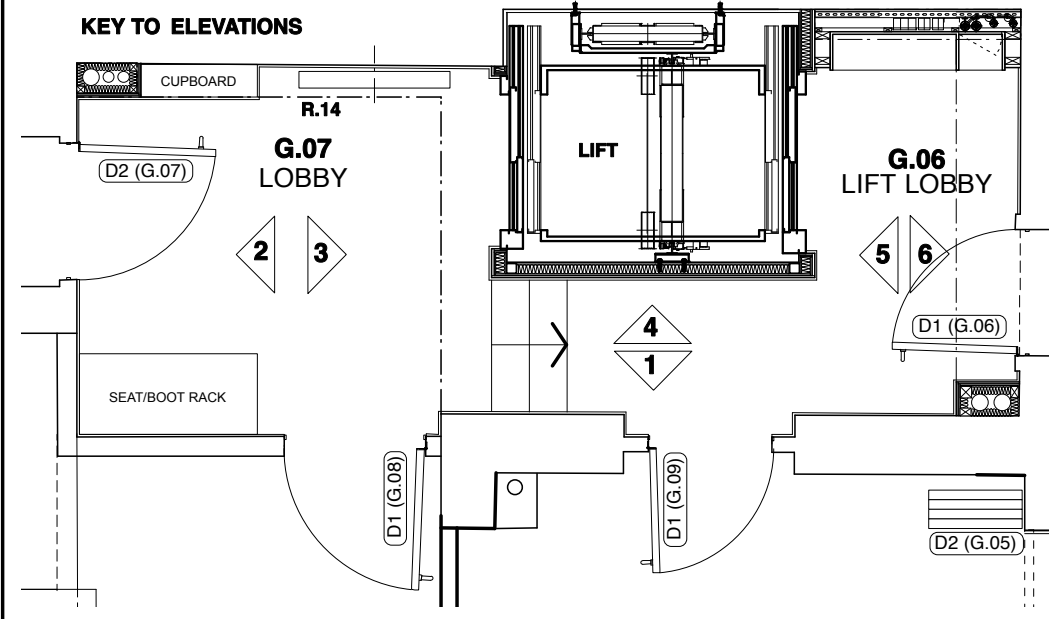

KEY TO ELEVATIONS

T2 ISSUED FOR TENDER FWD AJ 07.12.10
REV NO: REV DETAILS BY: CHKD: DATE:

TENDER
DO NOT SCALE OFF THIS DRAWING

BURRELL . FOLEY . FISCHER . LLP
BURRELL FOLEY FISCHER ARCHITECTS & URBAN DESIGNERS
YORK CENTRAL 70-78 YORK WAY NI SAG
TEL 020 7713 5353 FAX 020 7713 5444 E-MAIL mail@bffarchitects.co.uk
WEB www.bffarchitects.co.uk

JOB: 5 LINCOLN'S INN FIELDS
FOR: PRIVATE CLIENT
AT: 5 LINCOLN'S INN FIELDS

DRAWING TITLE: INTERNAL ELEVATIONS ROOM G.06 & G.07 (SHEET 1)
DATE: 18.10.10 SCALE: 1:25@A3
DRAWN BY: SH CHECKED BY: AJ
JOB NO: BFF/1019 DWG NO: AL(42)028.T2
Copyright ©

THIS DRAWING IS BASED ON DIMENSIONAL SURVEY INFORMATION PROVIDED BY OTHERS. THE ARCHITECT CANNOT ACCEPT RESPONSIBILITY FOR THE ACCURACY OF THIS SURVEY INFORMATION.

THIS DRAWING SHOULD BE READ IN CONJUNCTION WITH ALL RELEVANT DRAWINGS, SPECIFICATIONS, SCHEDULES AND OTHER CONTRACT INFORMATION ISSUED BY THE ARCHITECT, STRUCTURAL ENGINEER, SERVICES ENGINEER AND ANY OTHER CONSULTANT EMPLOYED OR RETAINED BY THE EMPLOYER IN RESPECT OF THESE WORKS.

IN THE CASE OF NEW WORKS, ALL DIMENSIONS SHOWN ARE TO THE FACE OF MASONRY, METAL OR TIMBER STUD FRAMING, OR THE CENTRE LINE OF STRUCTURAL STEEL MEMBERS, UNLESS NOTED OTHERWISE.


DO NOT SCALE FROM THIS DRAWING.

REPORT ANY DISCREPANCIES, CONFLICTS, ERRORS OR OMISSIONS TO THE CA AND SEEK DIRECTIONS BEFORE PROCEEDING.


CONFIRM ALL DIMENSIONS AND LEVELS ON SITE PRIOR TO COMMENCING WORK. IF IN DOUBT ASK!

THIS DRAWING REMAINS THE COPYRIGHT OF **BURRELL FOLEY FISCHER LLP**


KEY

 NEW SLATE SKIRTING AS M50/115C


NOTE: SERVICES ENGINEERS LIGHTING PROPOSALS TO BE ADDRESSED & COORDINATED

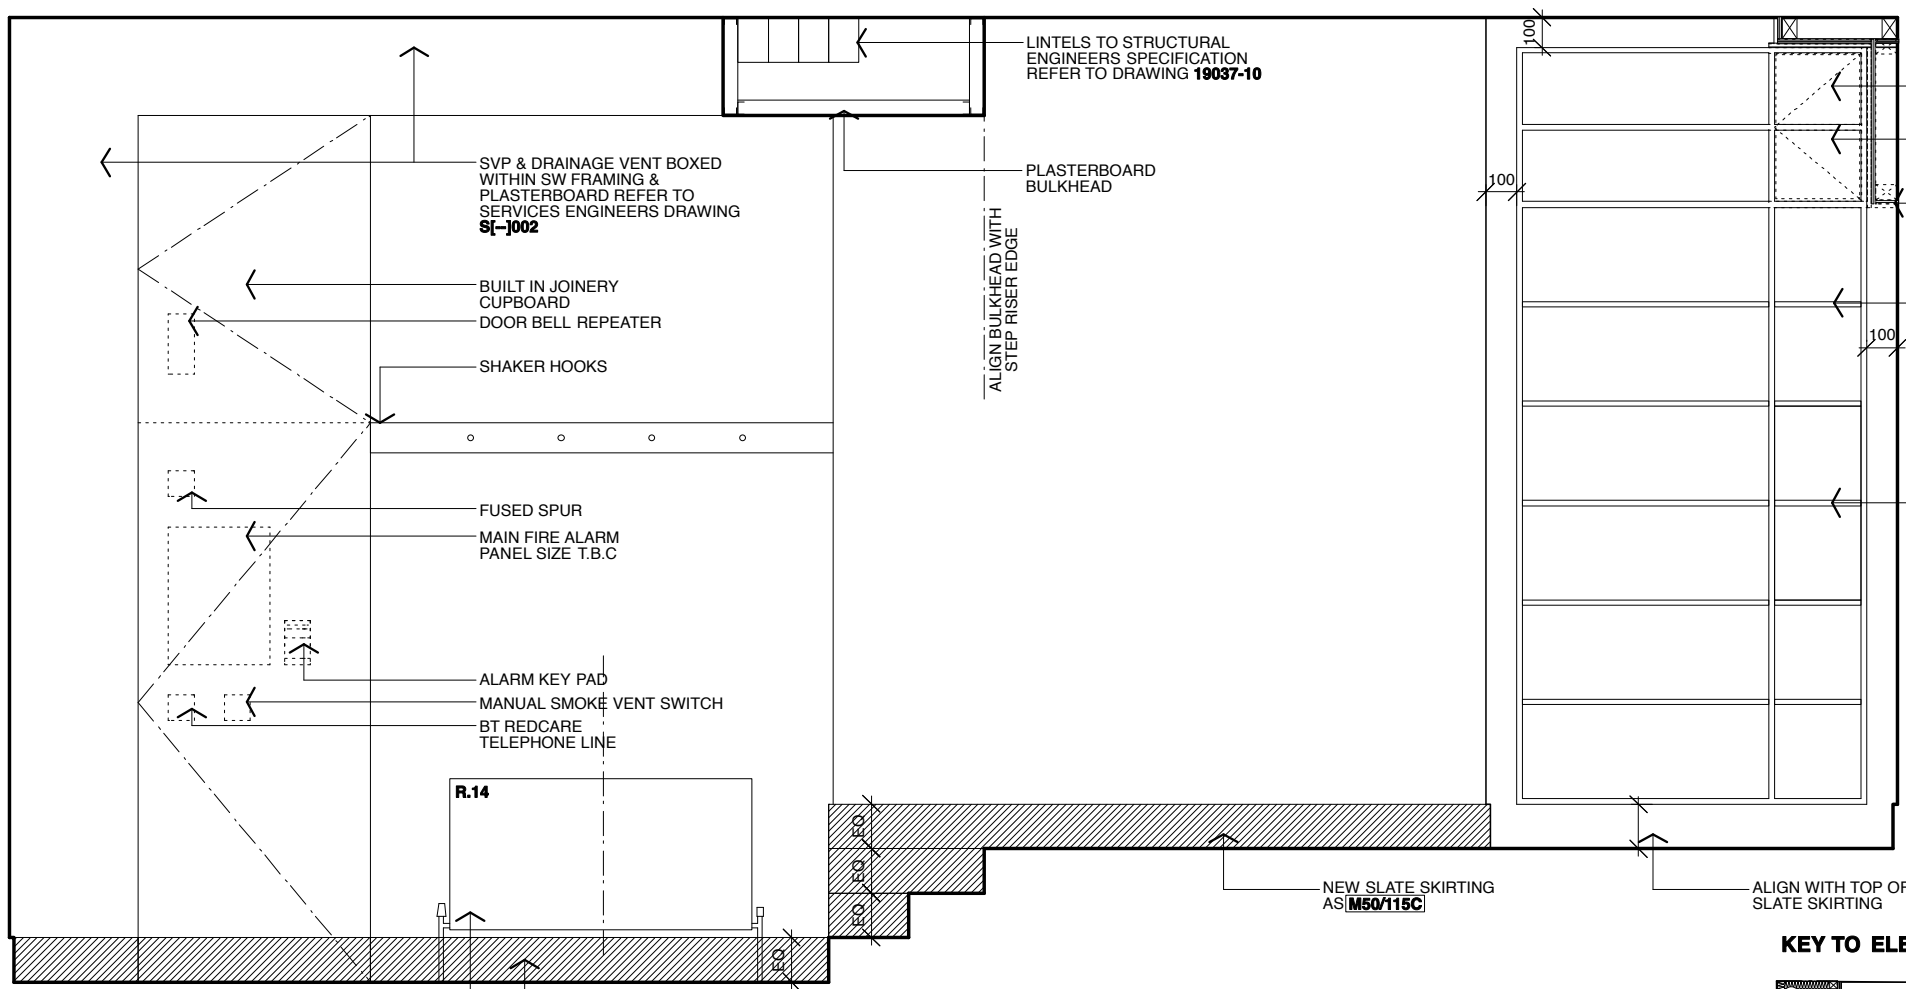


ELEVATION 4

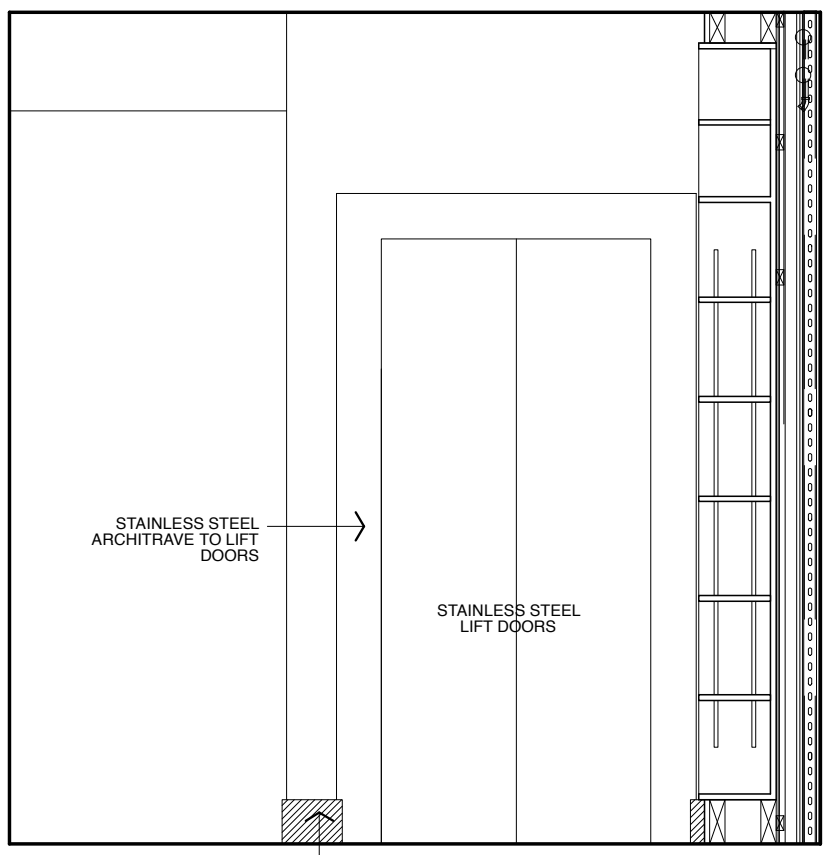

ELEVATION 5

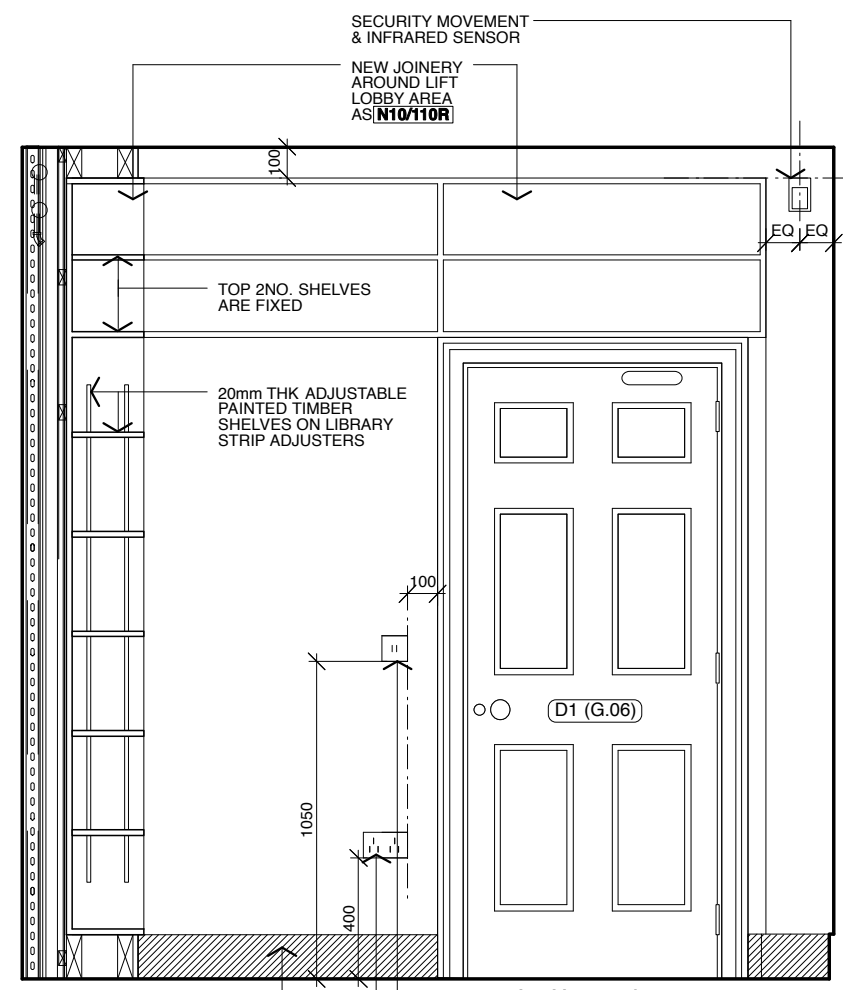

ELEVATION 6

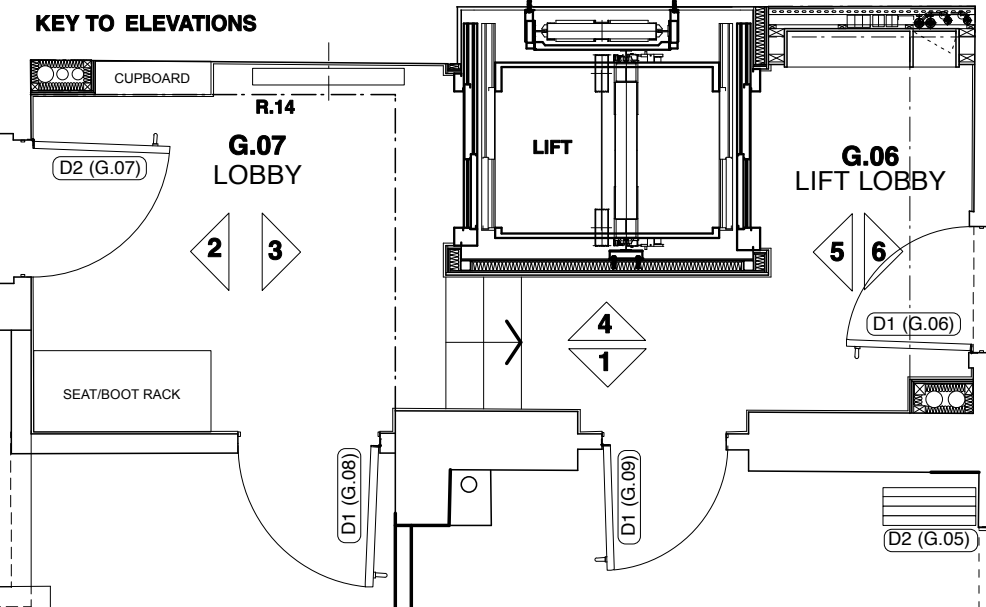

T2 ISSUED FOR TENDER FWD AJ 07.12.10
REV NO. REV DETAILS BY: CHKD: DATE

TENDER
DO NOT SCALE OFF THIS DRAWING

BURRELL . FOLEY . FISCHER . LLP
BURRELL FOLEY FISCHER ARCHITECTS & URBAN DESIGNERS
YORK CENTRAL 75-78 YORK WAY NY 100
TEL 020 7713 5333 FAX 020 7713 5444 E-MAIL mail@bff-architects.co.uk
WEB www.bff-architects.co.uk

JOB: **5 LINCOLN'S INN FIELDS**
FOR: **PRIVATE CLIENT**
AT: **5 LINCOLN'S INN FIELDS**

DRAWING TITLE: **INTERNAL ELEVATIONS ROOM G.06 & G.07 (SHEET 2)**

DATE: 18.10.10	SCALE: 1:25@A3
DRAWN BY: SH	CHECKED BY: AJ
JOB NO: BFF/1019	T/WG NO: AL(42)029.T2

Copyright