



ELEVATION 2

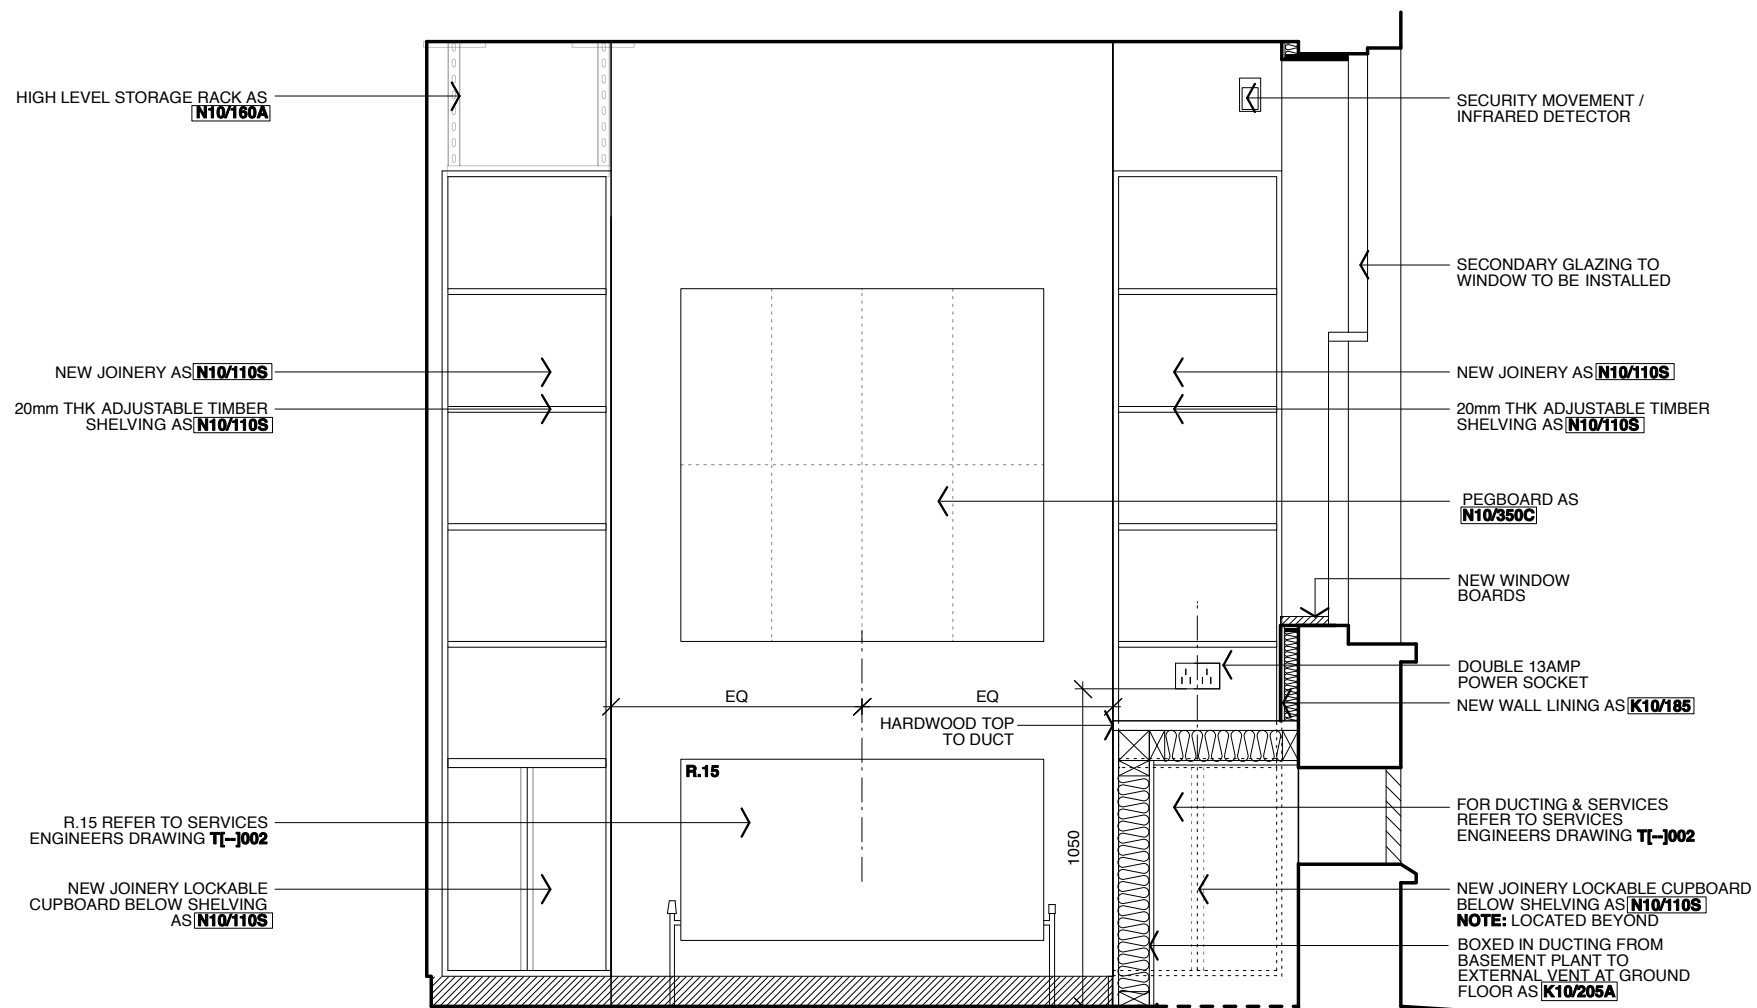

ELEVATION 1

KEY TO ELEVATIONS

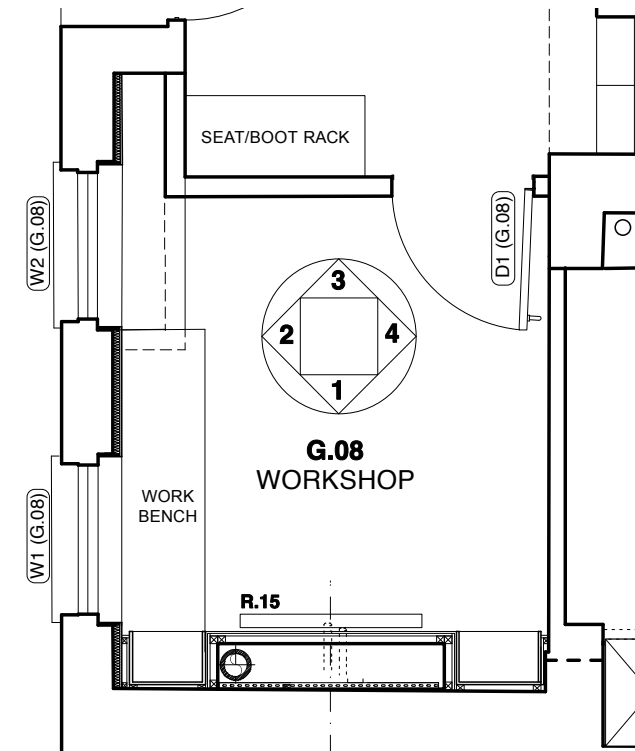

THIS DRAWING IS BASED ON DIMENSIONAL SURVEY INFORMATION PROVIDED BY OTHERS. THE ARCHITECT CANNOT ACCEPT RESPONSIBILITY FOR THE ACCURACY OF THIS SURVEY INFORMATION.

THIS DRAWING SHOULD BE READ IN CONJUNCTION WITH ALL RELEVANT DRAWINGS, SPECIFICATIONS, SCHEDULES AND OTHER CONTRACT INFORMATION ISSUED BY THE ARCHITECT, STRUCTURAL ENGINEER, SERVICES ENGINEER AND ANY OTHER CONSULTANT EMPLOYED OR RETAINED BY THE EMPLOYER IN RESPECT OF THESE WORKS.

IN THE CASE OF NEW WORKS, ALL DIMENSIONS SHOWN ARE TO THE FACE OF MASONRY, METAL OR TIMBER STUD FRAMING, OR THE CENTRE LINE OF STRUCTURAL STEEL MEMBERS, UNLESS NOTED OTHERWISE.

DO NOT SCALE FROM THIS DRAWING.

REPORT ANY DISCREPANCIES, CONFLICTS, ERRORS OR OMISSIONS TO THE CA AND SEEK DIRECTIONS BEFORE PROCEEDING.

CONFIRM ALL DIMENSIONS AND LEVELS ON SITE PRIOR TO COMMENCING WORK. IF IN DOUBT ASK!

THIS DRAWING REMAINS THE COPYRIGHT OF BURRELL FOLEY FISCHER LLP

KEY

NEW 100 x 15 PAINTED SQUARE EDGE
TIMBER SKIRTING, SPECIFICATION
REFERENCE P20/110A.

NOTE: 2NO. ADDITIONAL
POWER SOCKETS TO BE
INSTALLED. SEVICES
ENGINEERS TO UPDATE
SMALL POWER DWG.

T2 ISSUED FOR TENDER FWD AJ 07.12.10
REV NO: REV DETAILS: BY: CHKD: DATE:

TENDER

DO NOT SCALE OFF THIS DRAWING

BURRELL . FOLEY . FISCHER . LLP

BURRELL FOLEY FISCHER ARCHITECTS & URBAN DESIGNERS
YORK CENTRAL 75-78 YORK WAY NI 9AG
TEL 020 7713 5333 FAX 020 7713 5444 E-MAIL mail@bff-architects.co.uk
WEB www.bff-architects.co.uk

JOB: 5 LINCOLN'S INN FIELDS

FOR: PRIVATE CLIENT


AT: 5 LINCOLN'S INN FIELDS

DRAWING TITLE: INTERNAL ELEVATIONS
ROOM G.08 (SHEET 1)



DATE: 18.10.10 SCALE: 1:25@A3

DRAWN BY: SH CHECKED BY: AJ

JOB NO: BFF/1019 DWG NO: AL(42)030.T2

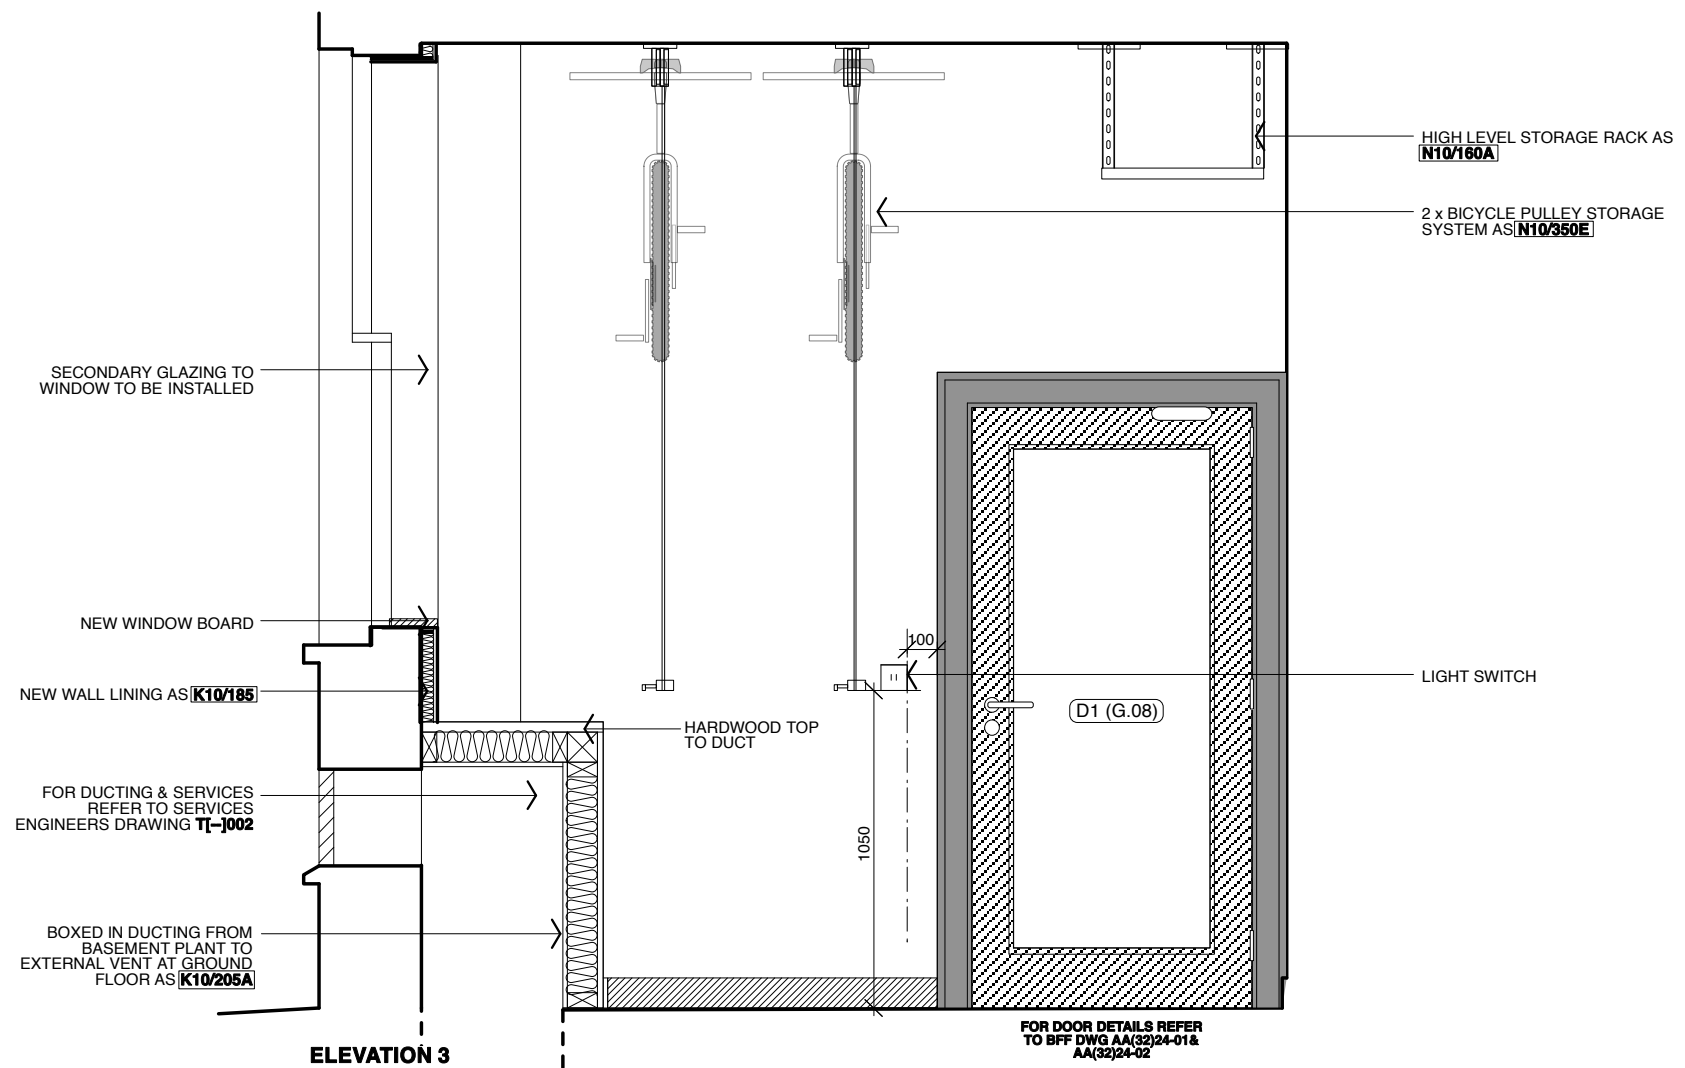

ELEVATION 3

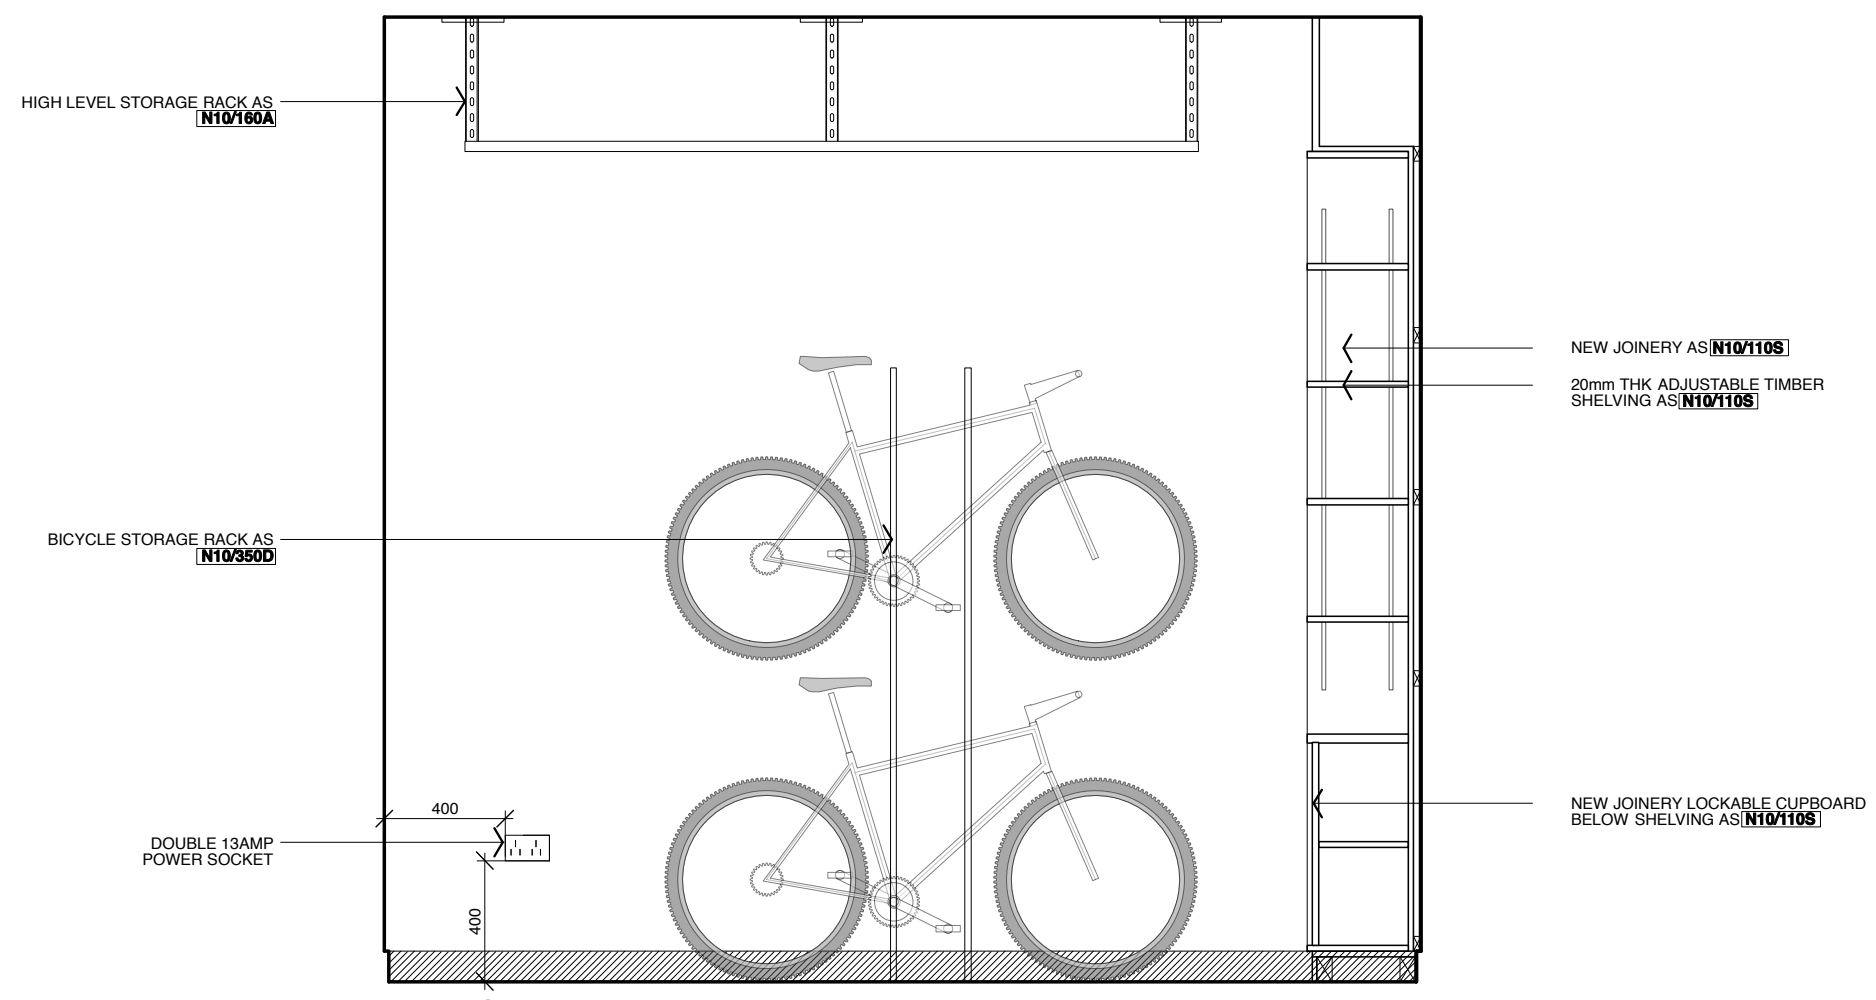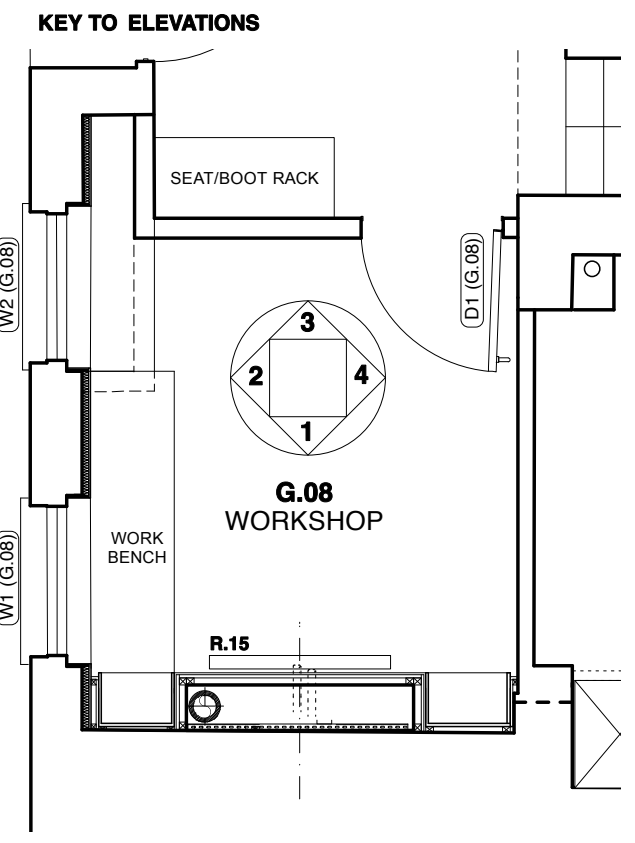

ELEVATION 4

THIS DRAWING IS BASED ON DIMENSIONAL SURVEY INFORMATION PROVIDED BY OTHERS. THE ARCHITECT CANNOT ACCEPT RESPONSIBILITY FOR THE ACCURACY OF THIS SURVEY INFORMATION.

THIS DRAWING SHOULD BE READ IN CONJUNCTION WITH ALL RELEVANT DRAWINGS, SPECIFICATIONS, SCHEDULES AND OTHER CONTRACT INFORMATION ISSUED BY THE ARCHITECT, STRUCTURAL ENGINEER, SERVICES ENGINEER AND ANY OTHER CONSULTANT EMPLOYED OR RETAINED BY THE EMPLOYER IN RESPECT OF THESE WORKS.

IN THE CASE OF NEW WORKS, ALL DIMENSIONS SHOWN ARE TO THE FACE OF MASONRY, METAL OR TIMBER STUD FRAMING, OR THE CENTRE LINE OF STRUCTURAL STEEL MEMBERS, UNLESS NOTED OTHERWISE.

DO NOT SCALE FROM THIS DRAWING. REPORT ANY DISCREPANCIES, CONFLICTS, ERRORS OR OMISSIONS TO THE CA AND SEEK DIRECTIONS BEFORE PROCEEDING.

CONFIRM ALL DIMENSIONS AND LEVELS ON SITE PRIOR TO COMMENCING WORK. IF IN DOUBT ASK!

THIS DRAWING REMAINS THE COPYRIGHT OF **BURRELL FOLEY FISCHER LLP**

KEY

NEW 100 x 15 PAINTED SQUARE EDGE TIMBER SKIRTING, SPECIFICATION REFERENCE P20/110A.

T2 ISSUED FOR TENDER FWD AJ 07.12.10
REV NO. REV DETAILS BY: CHKD: DATE:

TENDER
DO NOT SCALE OFF THIS DRAWING

BURRELL . FOLEY . FISCHER . LLP
ARCHITECTS & URBAN DESIGNERS
YORK CENTRAL 75-78 YORK WAY NY 104
TEL 020 7713 5333 FAX 020 7713 5444 E-MAIL mail@bff-architects.co.uk
WEB www.bff-architects.co.uk

JOB: 5 LINCOLN'S INN FIELDS

FOR: PRIVATE CLIENT

AT: 5 LINCOLN'S INN FIELDS

DRAWING TITLE: INTERNAL ELEVATIONS ROOM G.08 (SHEET 2)

DATE: 18.10.10 SCALE: 1:25@A3

DRAWN BY: SH CHECKED BY: AJ

JOB NO: BFF/1019 DWG NO: AL(42)031.T2

Copyright ©

THIS DRAWING IS BASED ON DIMENSIONAL SURVEY INFORMATION PROVIDED BY OTHERS. THE ARCHITECT CANNOT ACCEPT RESPONSIBILITY FOR THE ACCURACY OF THIS SURVEY INFORMATION.

THIS DRAWING SHOULD BE READ IN CONJUNCTION WITH ALL RELEVANT DRAWINGS, SPECIFICATIONS, SCHEDULES AND OTHER CONTRACT INFORMATION ISSUED BY THE ARCHITECT, STRUCTURAL ENGINEER, SERVICES ENGINEER AND ANY OTHER CONSULTANT EMPLOYED OR RETAINED BY THE EMPLOYER IN RESPECT OF THESE WORKS.

IN THE CASE OF NEW WORKS, ALL DIMENSIONS SHOWN ARE TO THE FACE OF MASONRY, METAL OR TIMBER STUD FRAMING, OR THE CENTRE LINE OF STRUCTURAL STEEL MEMBERS, UNLESS NOTED OTHERWISE.

DO NOT SCALE FROM THIS DRAWING.


REPORT ANY DISCREPANCIES, CONFLICTS, ERRORS OR OMISSIONS TO THE CA AND SEEK DIRECTIONS BEFORE PROCEEDING.

CONFIRM ALL DIMENSIONS AND LEVELS ON SITE PRIOR TO COMMENCING WORK. IF IN DOUBT ASK!



THIS DRAWING REMAINS THE COPYRIGHT OF **BURRELL FOLEY FISCHER LLP**

KEY

 NEW TIMBER MOULDING SECTION TO MATCH ORIGINAL.

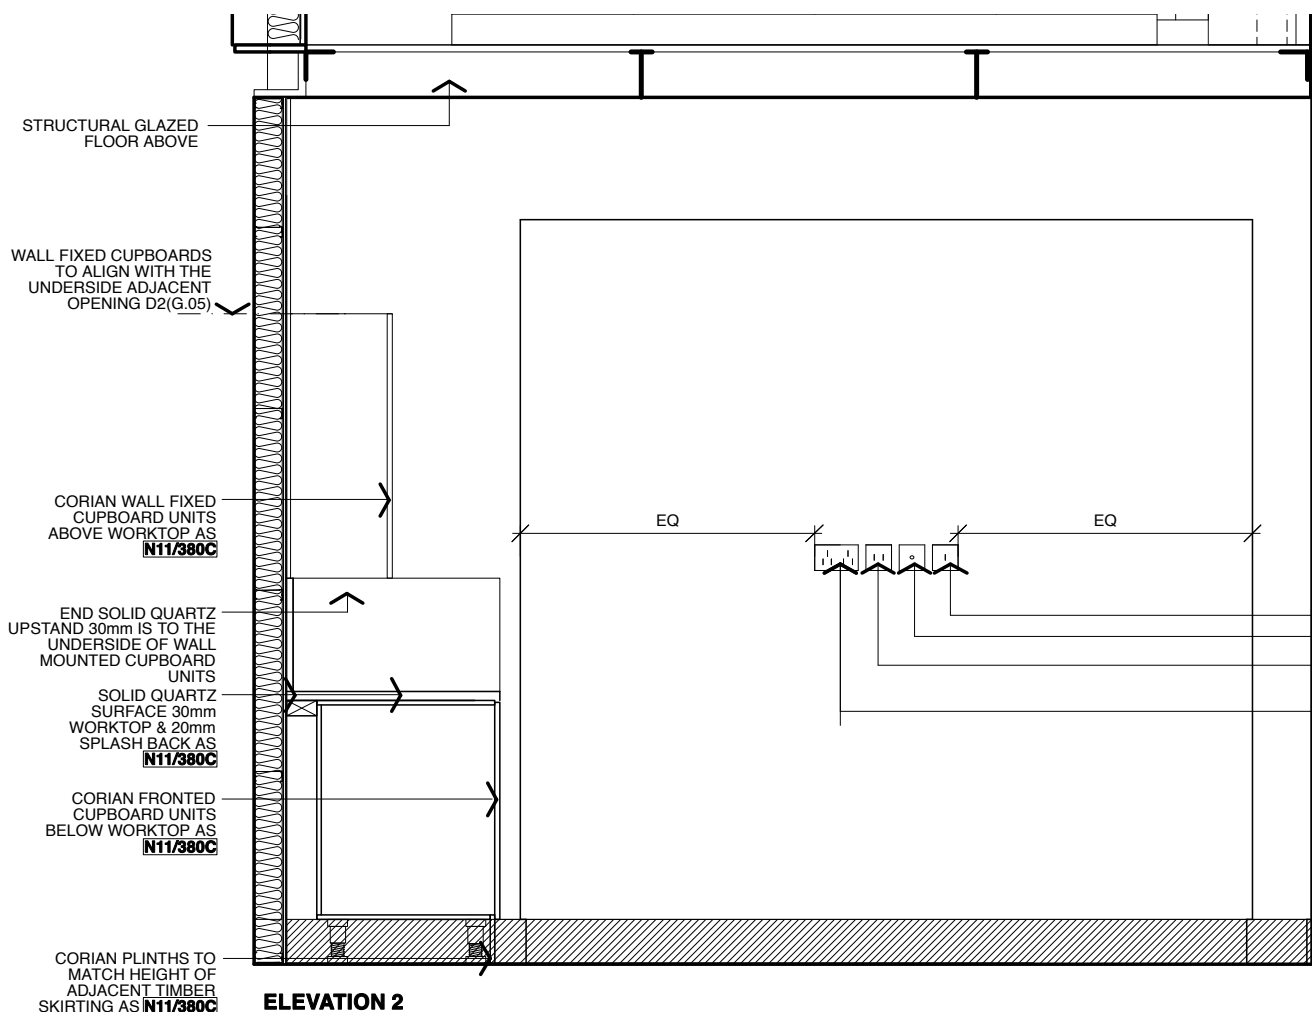

KEY TO ELEVATIONS

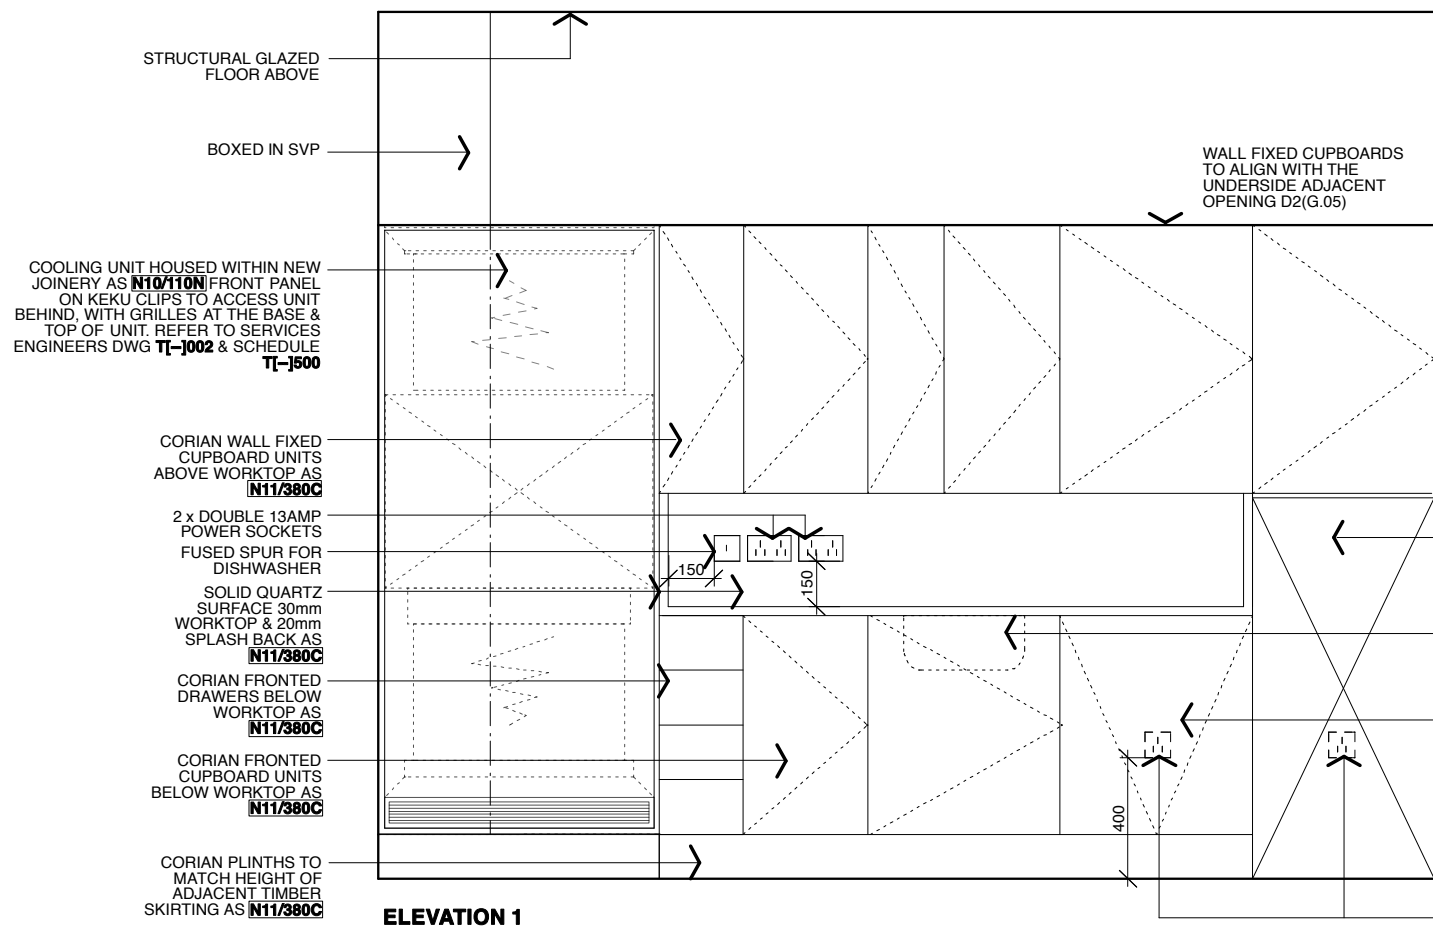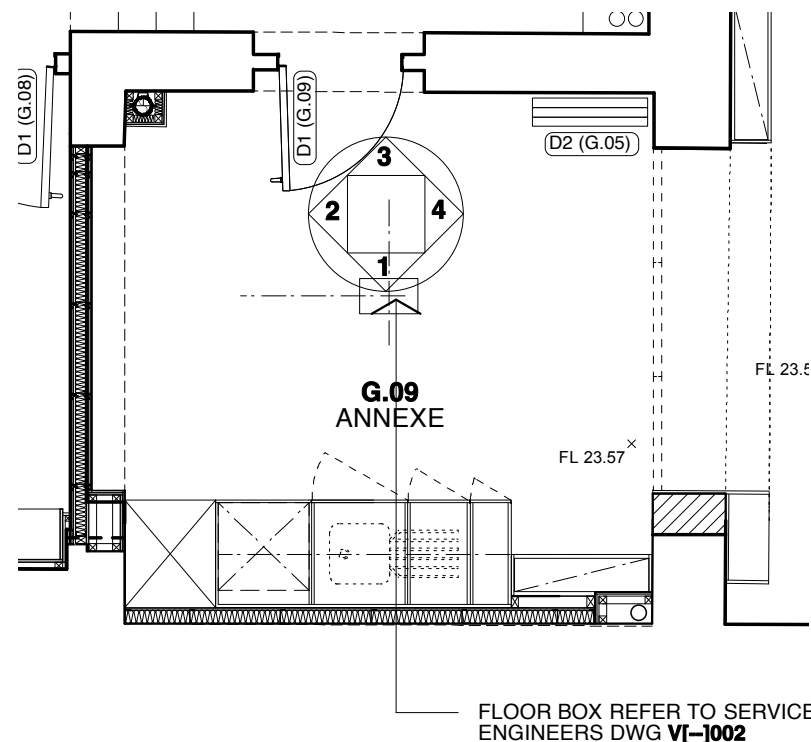

T2 ISSUED FOR TENDER FD SF 07.12.10
REV NO: REV DETAILS: BY: CHKD: DATE:

TENDER

DO NOT SCALE OFF THIS DRAWING

BURRELL . FOLEY . FISCHER . LLP

BURRELL FOLEY FISCHER ARCHITECTS & URBAN DESIGNERS
YORK CENTRAL 70-78 YORK WAY NI BAG
TEL 020 7713 5333 FAX 020 7713 5444 E-MAIL mail@bff-architects.co.uk
WEB www.bff-architects.co.uk

JOB: 5 LINCOLN'S INN FIELDS

FOR: PRIVATE CLIENT

AT: 5 LINCOLN'S INN FIELDS


DRAWING TITLE: INTERNAL ELEVATIONS ROOM G.09 (SHEET 1)

DATE: 18.10.10 SCALE: 1:25@A3

DRAWN BY: SH CHECKED BY: AJ

JOB NO: BFF/1019 DWG NO: AL(42)032.T2


Copyright ©

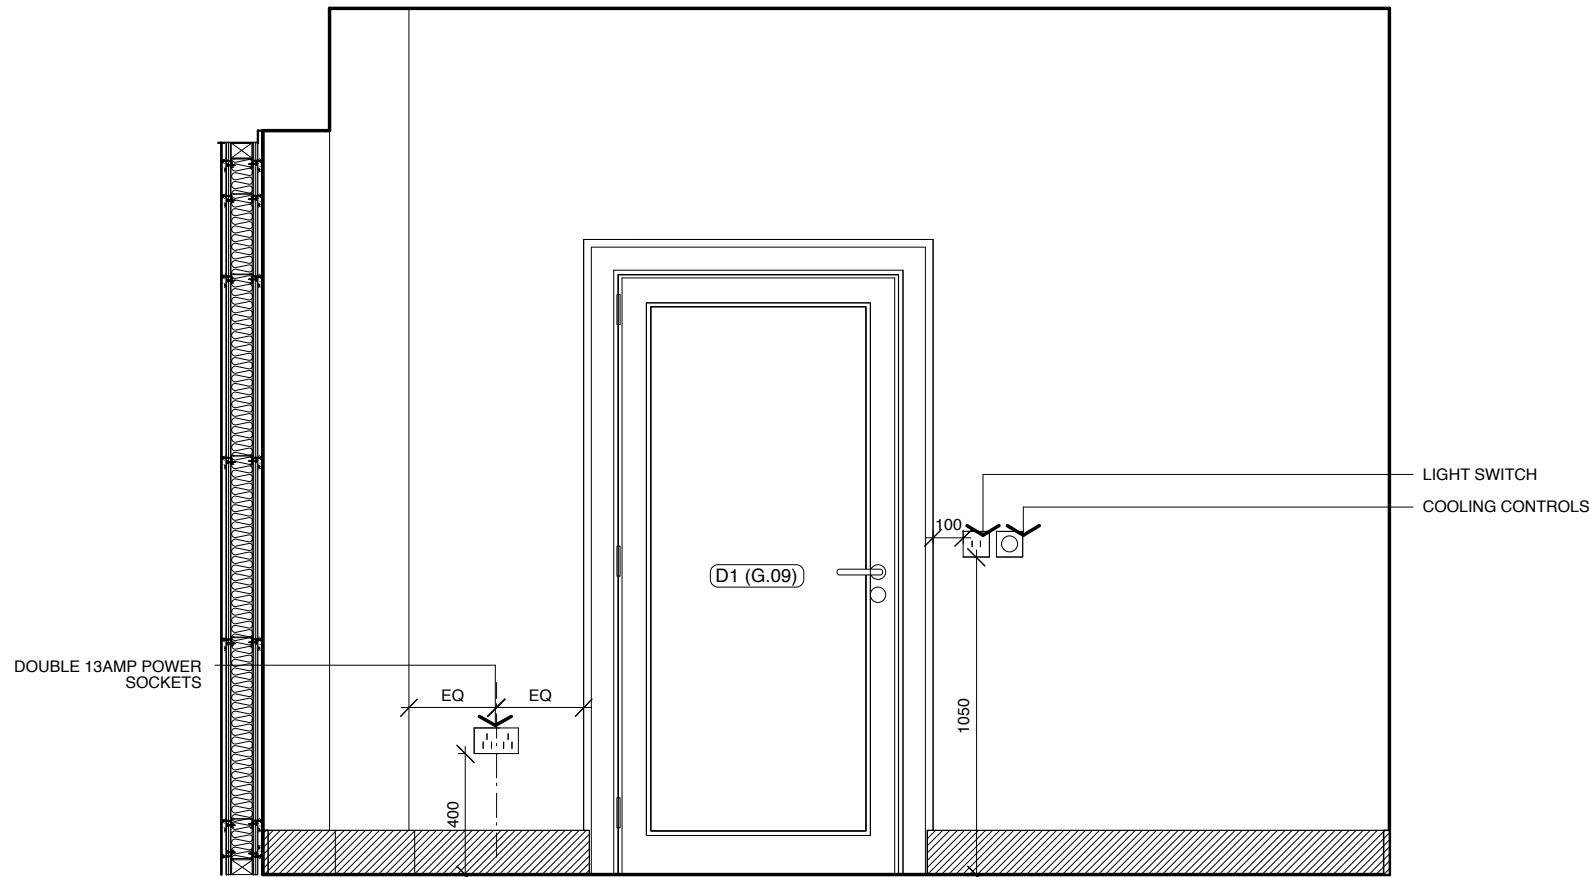


ELEVATION 3

FOR DOOR DETAILS REFER TO BFF DWG AA(32)25-01 & AA(32)25-02

KEY TO ELEVATIONS

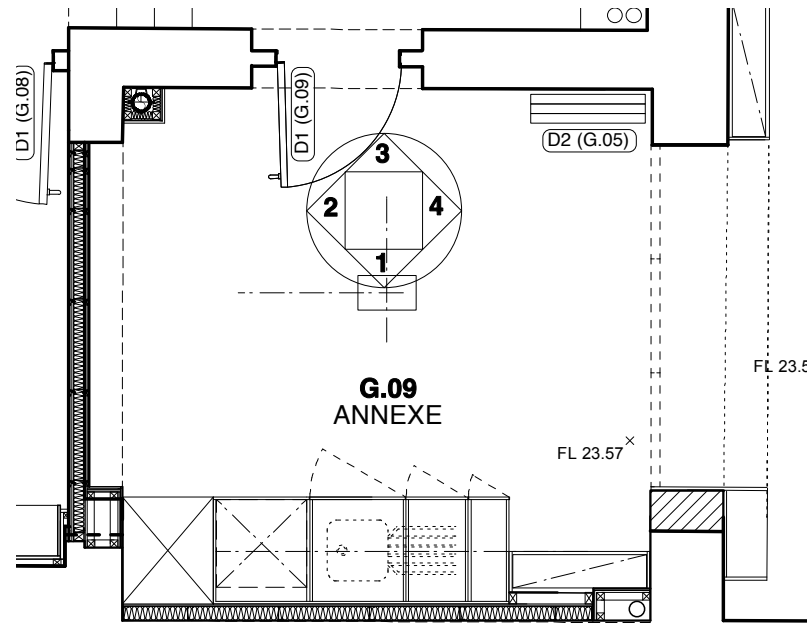

KEY
 NEW TIMBER MOULDING SECTION TO MATCH ORIGINAL

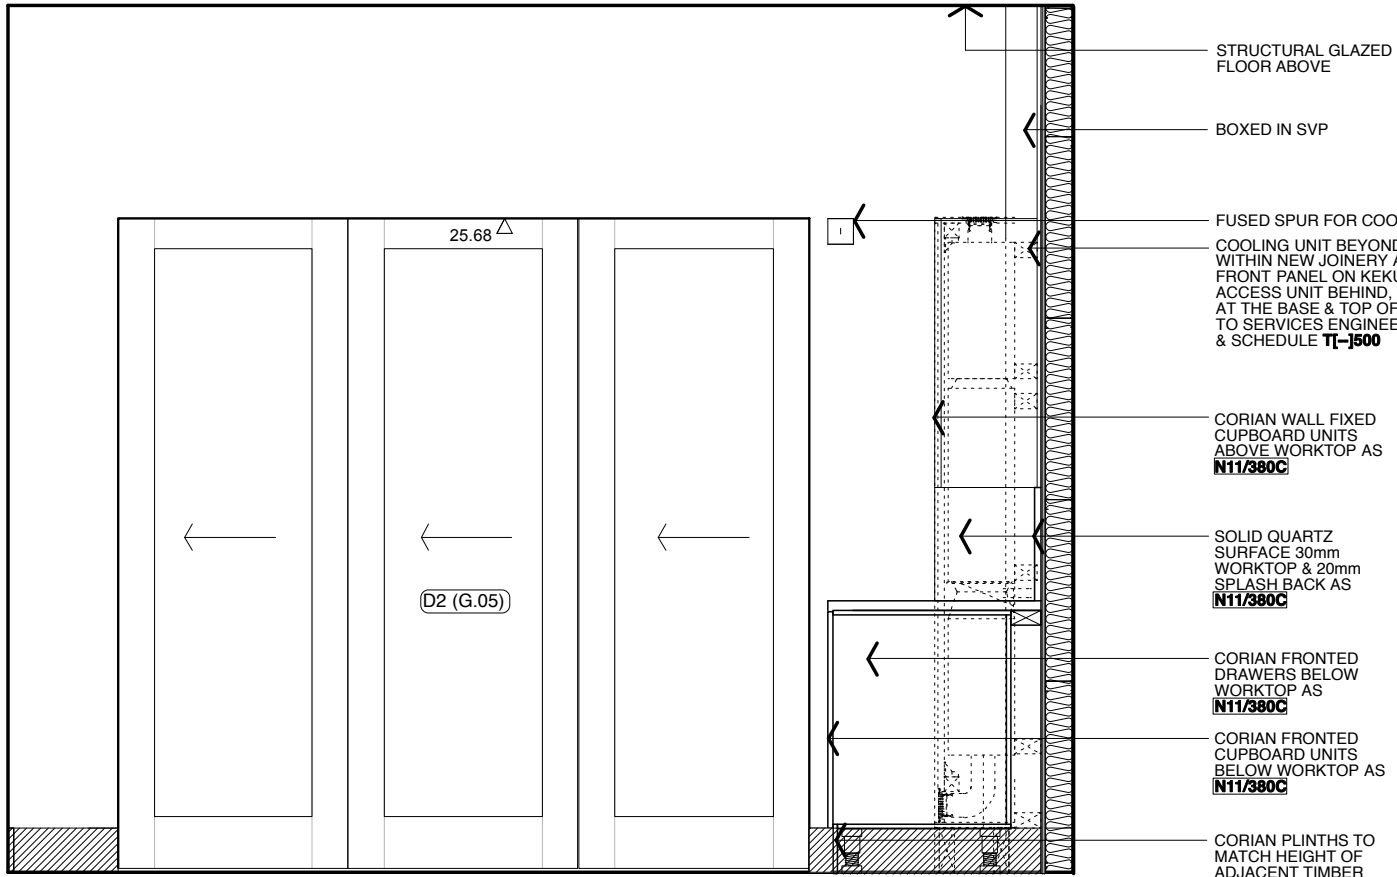

ELEVATION 4

T2 ISSUED FOR TENDER FWD 5F 06.12.10
 REV NO. REV DETAILS BY: CHKD: DATE

TENDER
 DO NOT SCALE OFF THIS DRAWING

BURRELL . FOLEY . FISCHER . LLP
 BURRELL FOLEY FISCHER ARCHITECTS & URBAN DESIGNERS
 YORK CENTRAL 75-78 YORK WAY NY 9AG
 TEL 020 7713 5333 FAX 020 7713 5444 E-MAIL mail@bff-architects.co.uk
 WEB www.bff-architects.co.uk

JOB: 5 LINCOLN'S INN FIELDS

FOR: PRIVATE CLIENT

AT: 5 LINCOLN'S INN FIELDS

DRAWING TITLE: INTERNAL ELEVATIONS ROOM G.09 (SHEET 2)

DATE: 18.10.10 SCALE: 1:25@A3

DRAWN BY: SH CHECKED BY: AJ

JOB NO: BFF/1019 DWG NO: AL(42)033.T2

Copyright ©

THIS DRAWING IS BASED ON DIMENSIONAL SURVEY INFORMATION PROVIDED BY OTHERS. THE ARCHITECT CANNOT ACCEPT RESPONSIBILITY FOR THE ACCURACY OF THIS SURVEY INFORMATION.

THIS DRAWING SHOULD BE READ IN CONJUNCTION WITH ALL RELEVANT DRAWINGS, SPECIFICATIONS, SCHEDULES AND OTHER CONTRACT INFORMATION ISSUED BY THE ARCHITECT, STRUCTURAL ENGINEER, SERVICES ENGINEER AND ANY OTHER CONSULTANT EMPLOYED OR RETAINED BY THE EMPLOYER IN RESPECT OF THESE WORKS.

IN THE CASE OF NEW WORKS, ALL DIMENSIONS SHOWN ARE TO THE FACE OF MASONRY, METAL OR TIMBER STUD FRAMING, OR THE CENTRE LINE OF STRUCTURAL STEEL MEMBERS, UNLESS NOTED OTHERWISE.

DO NOT SCALE FROM THIS DRAWING.


REPORT ANY DISCREPANCIES, CONFLICTS, ERRORS OR OMISSIONS TO THE CA AND SEEK DIRECTIONS BEFORE PROCEEDING.

CONFIRM ALL DIMENSIONS AND LEVELS ON SITE PRIOR TO COMMENCING WORK. IF IN DOUBT ASK!


THIS DRAWING REMAINS THE COPYRIGHT OF **BURRELL FOLEY FISCHER LLP**

KEY

 NEW TIMBER MOULDING SECTION TO MATCH ORIGINAL

 NEW PLASTER CORNICE SECTION

NOTE: DATUM TO BE STRUCK WITHIN ROOM FROM WHERE THE EXISTING SOCKET POSITIONS ARE RE-USED, ALL NEW SMALL POWER SOCKETS / FACE PLATES ARE TO ALIGN WITHIN ROOM.

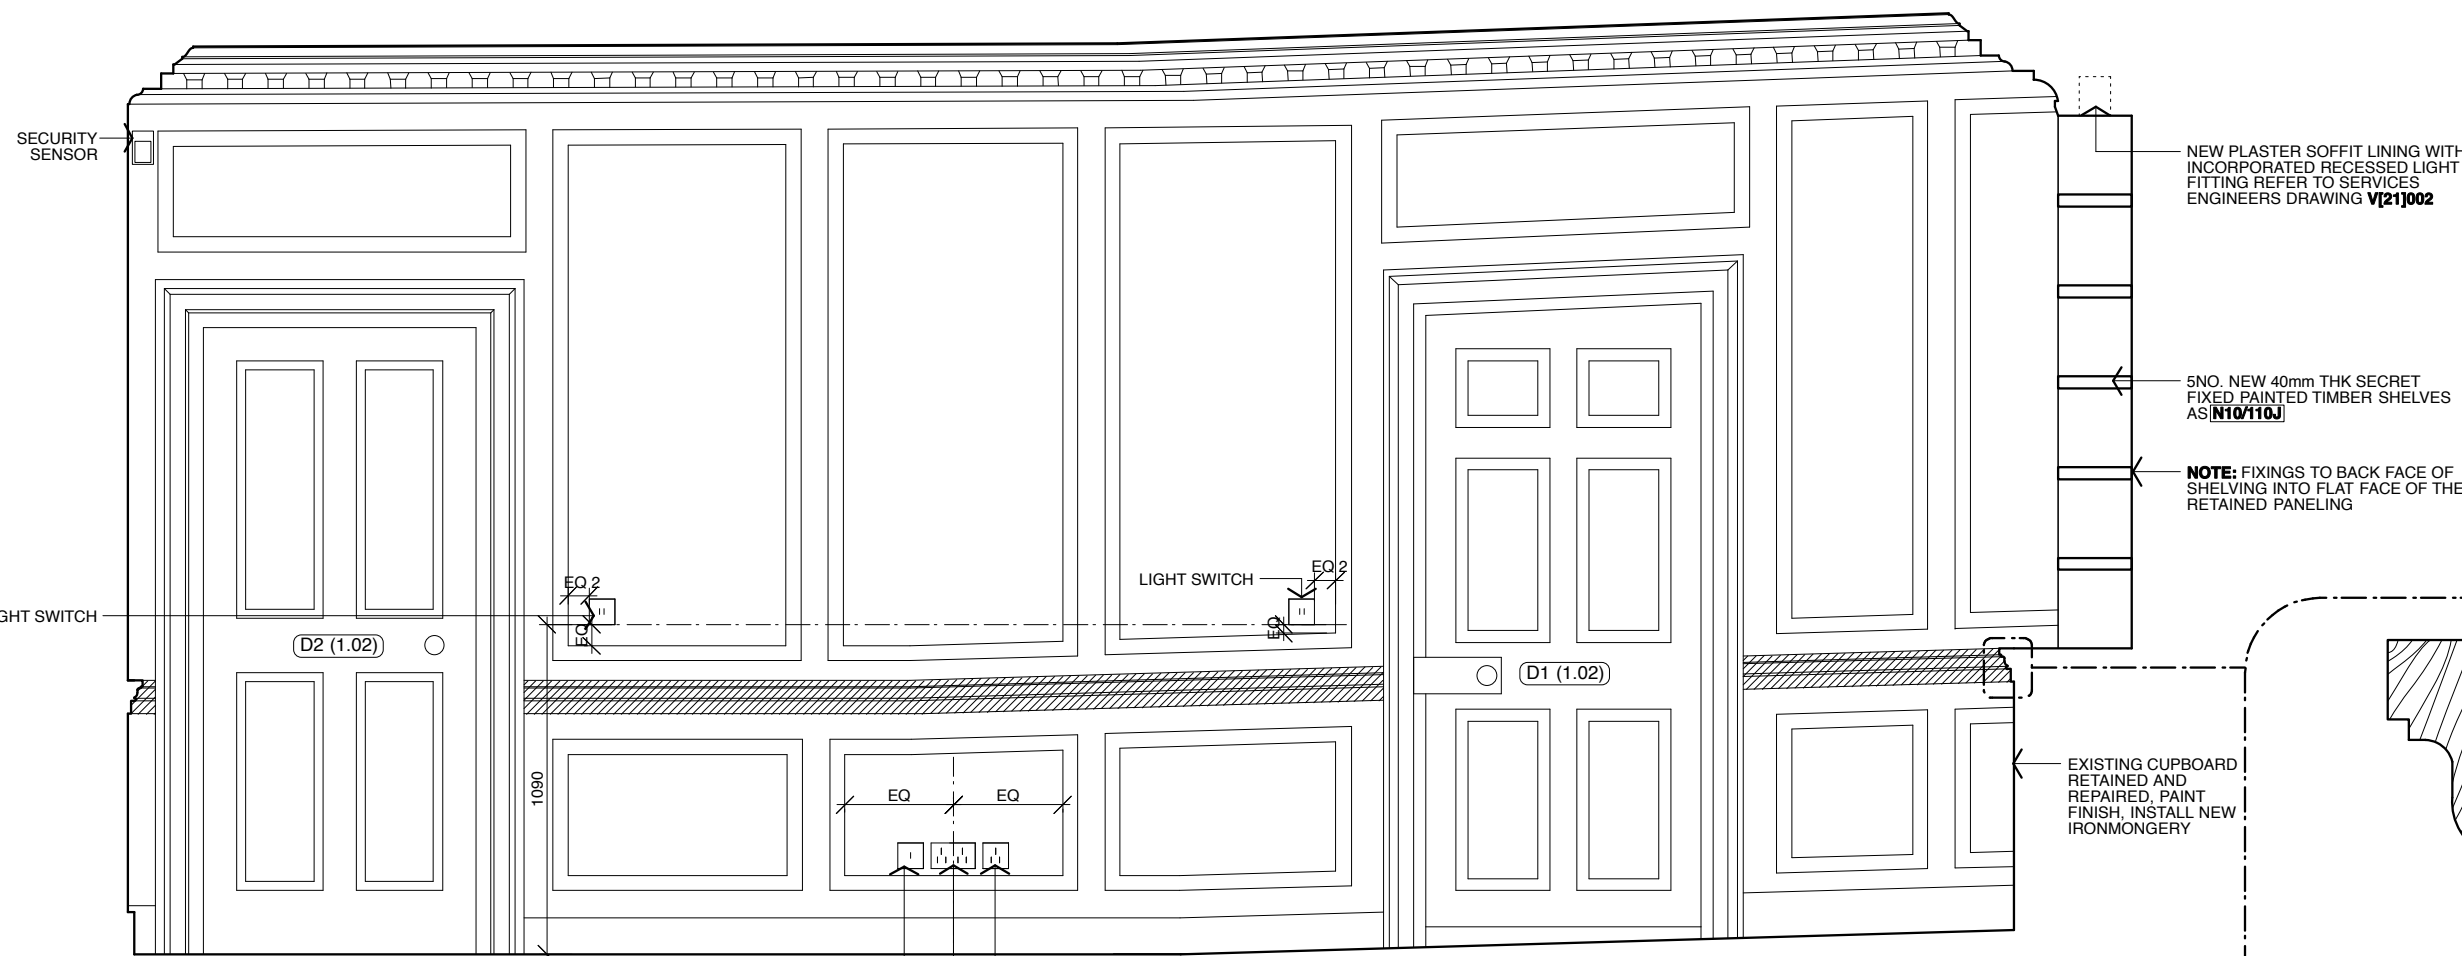


FOR DOOR DETAILS REFER TO BFF DWG AA(32)28-01

FOR DOOR DETAILS REFER TO BFF DWG AA(32)27-01 & AA(32)27-02


ELEVATION 2

SCALE 1:25 @ A3

SINGLE 5AMP POWER SOCKET
DOUBLE 13AMP POWER SOCKET
SINGLE DATA OUTLET FOR TELEPHONE

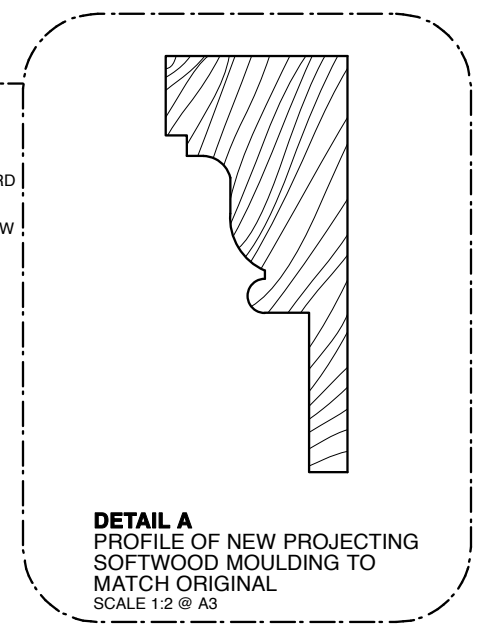

DETAIL A
PROFILE OF NEW PROJECTING SOFTWOOD MOULDING TO MATCH ORIGINAL
SCALE 1:2 @ A3

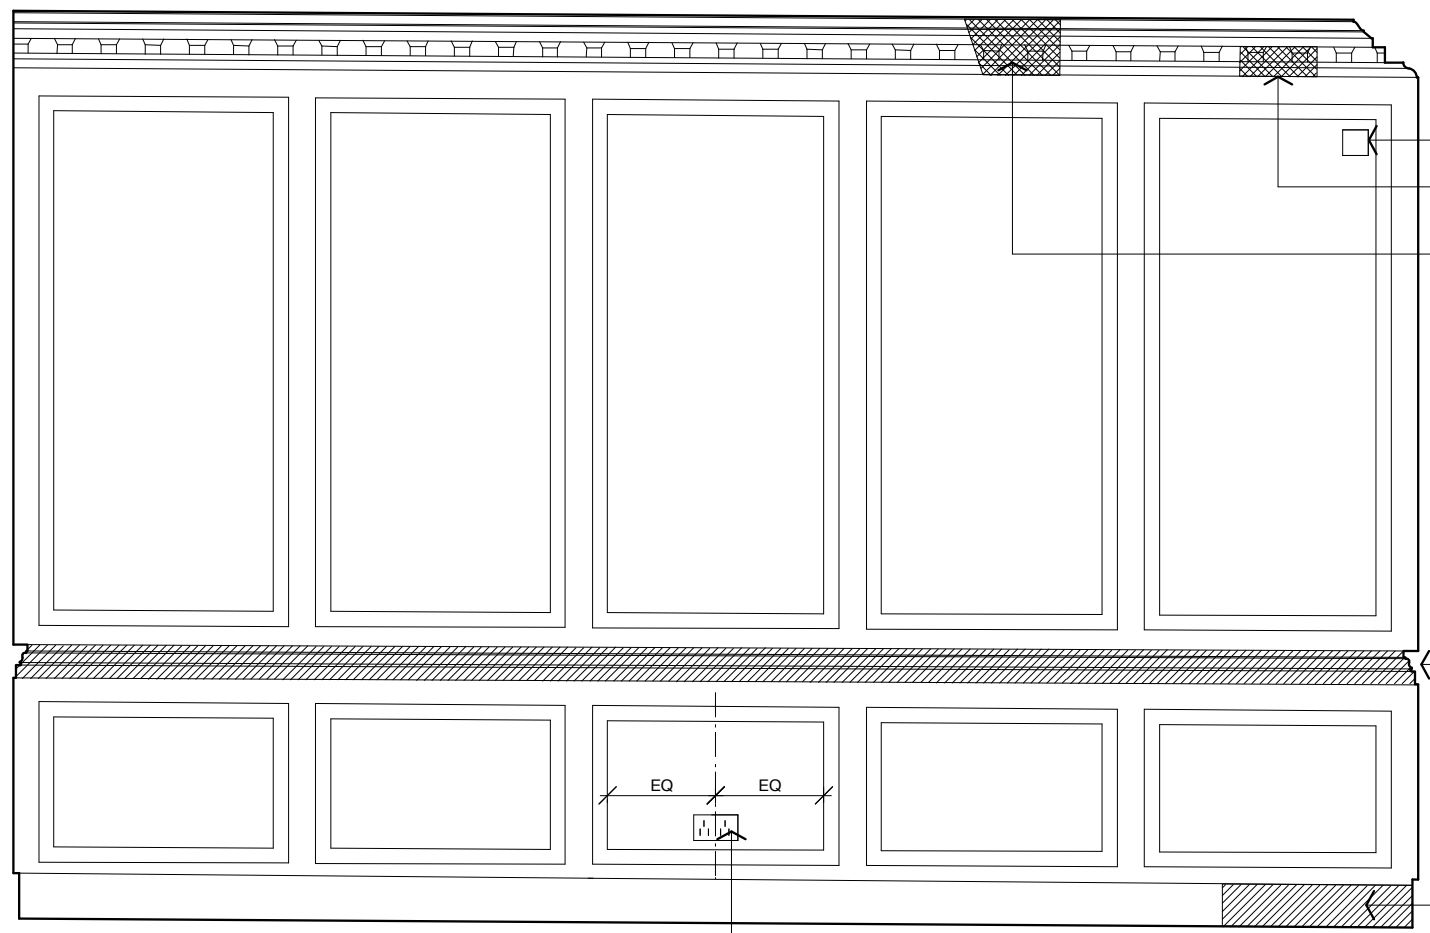

FUSED SPUR FOR HOLD OPEN DEVICE
CAST INFILL EGG AND DART MOULDING.
REPAIR EXISTING PLASTER CORNICE IN SITU. BUILD UP DENTIL AND REINSTATE EGG AND DART MOULDING SECTION IN LIME PLASTER. FILL JUNCTION WITH FIBROUS CORNICE MOULDING.

NEW PROJECTING SOFTWOOD MOULDING TO MATCH ORIGINAL.


NEW SKIRTING EDGE TO MATCH EXISTING.

DOUBLE 13AMP POWER SOCKET

ELEVATION 1

SCALE 1:25 @ A3

KEY TO ELEVATIONS

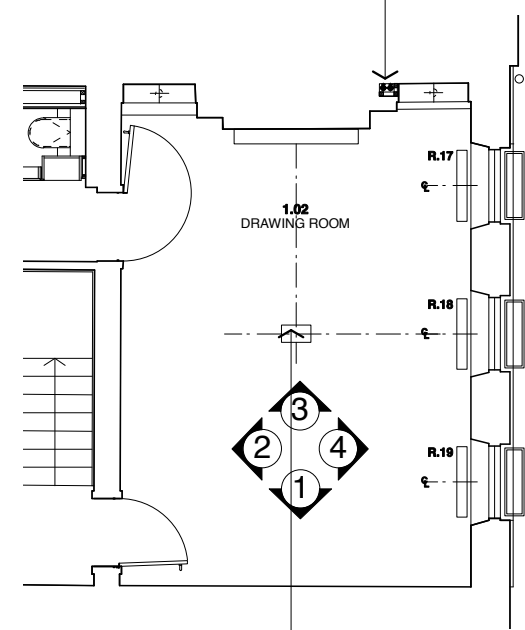

CONTRACTOR TO REVIEW WHETHER SERVICES (HEATING FLOW & RETURN PIPES) CAN RUN WITHIN HOLLOW SECTION BESIDE CHIMNEY BREAST

FLOOR BOX REFER TO SERVICES ENGINEERS DWG VI-1003

T2 ISSUED FOR TENDER FWD AJ 07.12.10
REV NO: REV DETAILS: BY: CHKD: DATE:

TENDER

DO NOT SCALE OFF THIS DRAWING

BURRELL . FOLEY . FISCHER . LLP

BURRELL FOLEY FISCHER ARCHITECTS & URBAN DESIGNERS
YORK CENTRAL 75-78 YORK WAY NI 9AG
TEL 020 7713 5353 FAX 020 7713 5444 E-MAIL mail@bfr-architects.co.uk
WEB www.bfr-architects.co.uk

JOB: 5 LINCOLN'S INN FIELDS

FOR: PRIVATE CLIENT

AT: 5 LINCOLN'S INN FIELDS

DRAWING TITLE: INTERNAL ELEVATIONS ROOM 1.02 (SHEET 1)

DATE: 18.10.10 SCALE: VARIES


DRAWN BY: SH CHECKED BY: AJ

JOB NO: BFF/1019 DWG NO: AL(42)034.T2

Copyright ©



ELEVATION 4 SCALE 1:25 @ A3

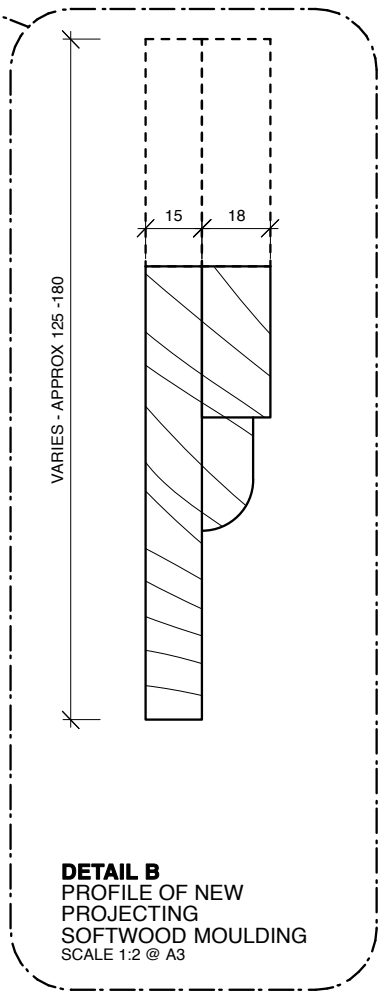

THIS DRAWING IS BASED ON DIMENSIONAL SURVEY INFORMATION PROVIDED BY OTHERS. THE ARCHITECT CANNOT ACCEPT RESPONSIBILITY FOR THE ACCURACY OF THIS SURVEY INFORMATION.

THIS DRAWING SHOULD BE READ IN CONJUNCTION WITH ALL RELEVANT DRAWINGS, SPECIFICATIONS, SCHEDULES AND OTHER CONTRACT INFORMATION ISSUED BY THE ARCHITECT, STRUCTURAL ENGINEER, SERVICES ENGINEER AND ANY OTHER CONSULTANT EMPLOYED OR RETAINED BY THE EMPLOYER IN RESPECT OF THESE WORKS.

IN THE CASE OF NEW WORKS, ALL DIMENSIONS SHOWN ARE TO THE FACE OF MASONRY, METAL OR TIMBER STUD FRAMING, OR THE CENTRE LINE OF STRUCTURAL STEEL MEMBERS, UNLESS NOTED OTHERWISE.

DO NOT SCALE FROM THIS DRAWING.


REPORT ANY DISCREPANCIES, CONFLICTS, ERRORS OR OMISSIONS TO THE CA AND SEEK DIRECTIONS BEFORE PROCEEDING.

CONFIRM ALL DIMENSIONS AND LEVELS ON SITE PRIOR TO COMMENCING WORK. IF IN DOUBT ASK!

THIS DRAWING REMAINS THE COPYRIGHT OF **BURRELL FOLEY FISCHER LLP**

- KEY**
- NEW TIMBER MOULDING SECTION TO MATCH ORIGINAL
 - NEW PROFILED BUILT-UP MOULDING


NOTE: DATUM TO BE STRUCK WITHIN ROOM FROM WHERE THE EXISTING SOCKET POSITIONS ARE RE-USED, ALL NEW SMALL POWER SOCKETS / FACE PLATES ARE TO ALIGN WITHIN ROOM.

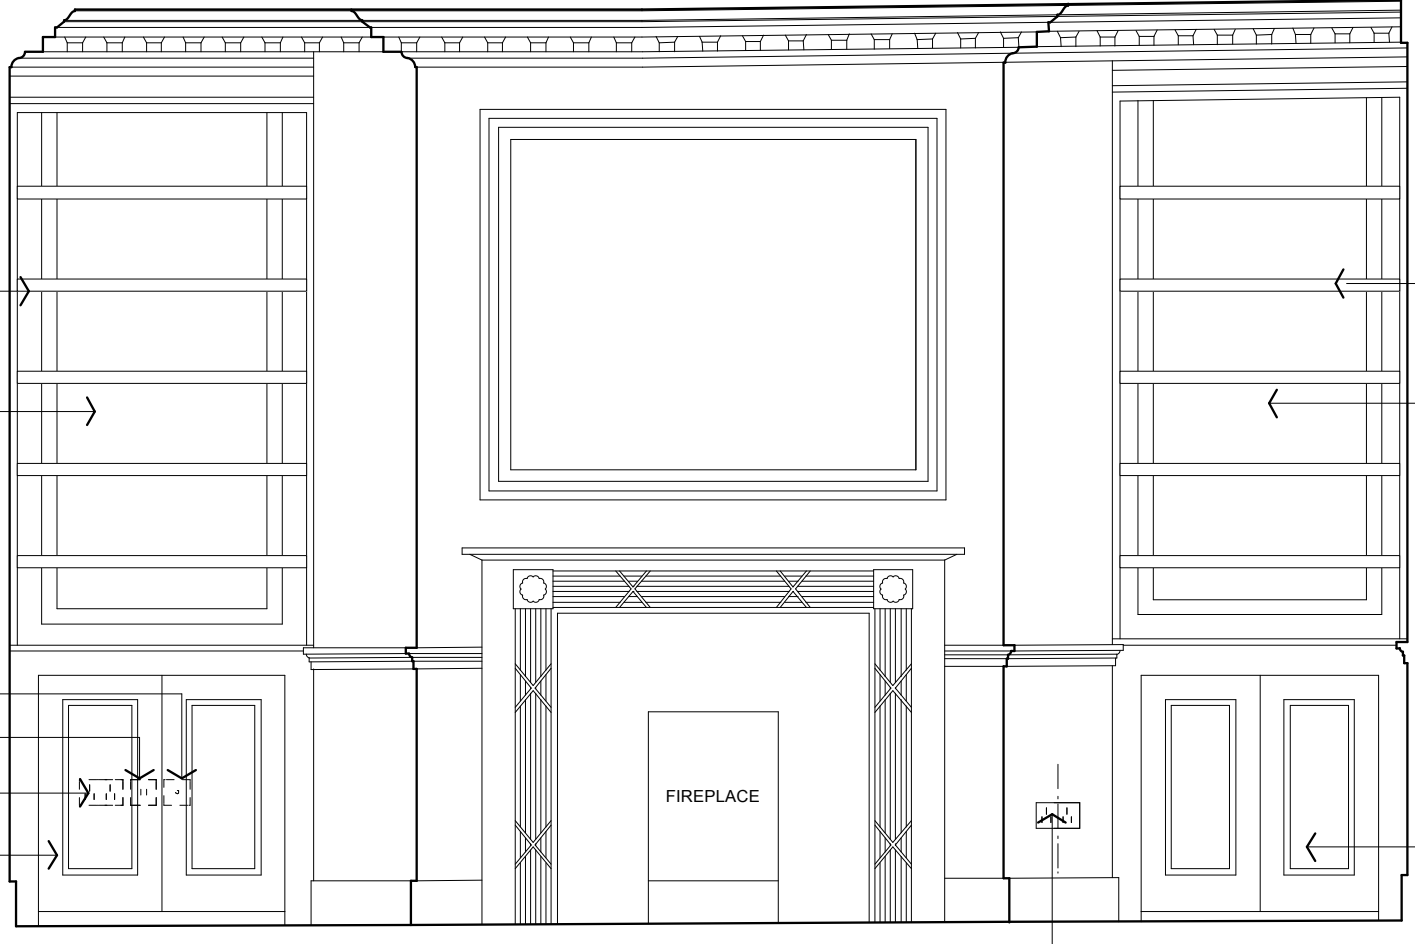

ELEVATION 3 SCALE 1:25 @ A3

REFER TO **DETAIL A** ON DRAWING **AL(42)034**

KEY TO ELEVATIONS

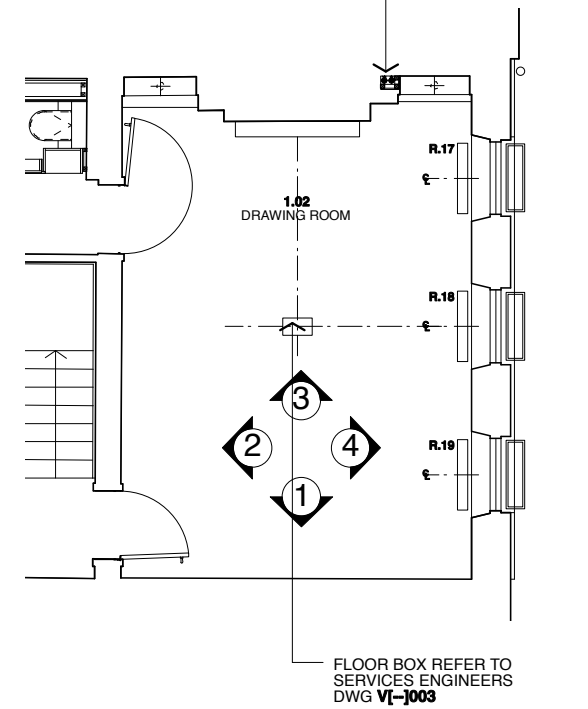

T2 ISSUED FOR TENDER FD AJ 07.12.10
REV NO. REV DETAILS BY: CHKD: DATE:

TENDER
DO NOT SCALE OFF THIS DRAWING

BURRELL . FOLEY . FISCHER . LLP
ARCHITECTS & URBAN DESIGNERS
YORK CENTRAL 75-78 YORK WAY NY 9AG
TEL 020 7713 5333 FAX 020 7713 5444 E-MAIL mail@bfi-architects.co.uk
WEB www.bfi-architects.co.uk

JOB: 5 LINCOLN'S INN FIELDS
FOR: PRIVATE CLIENT
AT: 5 LINCOLN'S INN FIELDS

DRAWING TITLE: INTERNAL ELEVATIONS ROOM 1.02 (SHEET 2)

DATE: 18.10.10 SCALE: VARIES
DRAWN BY: SH CHECKED BY: AJ
JOB NO: BFF/1019 DWG NO: AL(42)035.T2