



PROPOSED GROUND FLOOR PLAN  
25A [BASEMENT LEVEL]


1:100 PLAN GFA

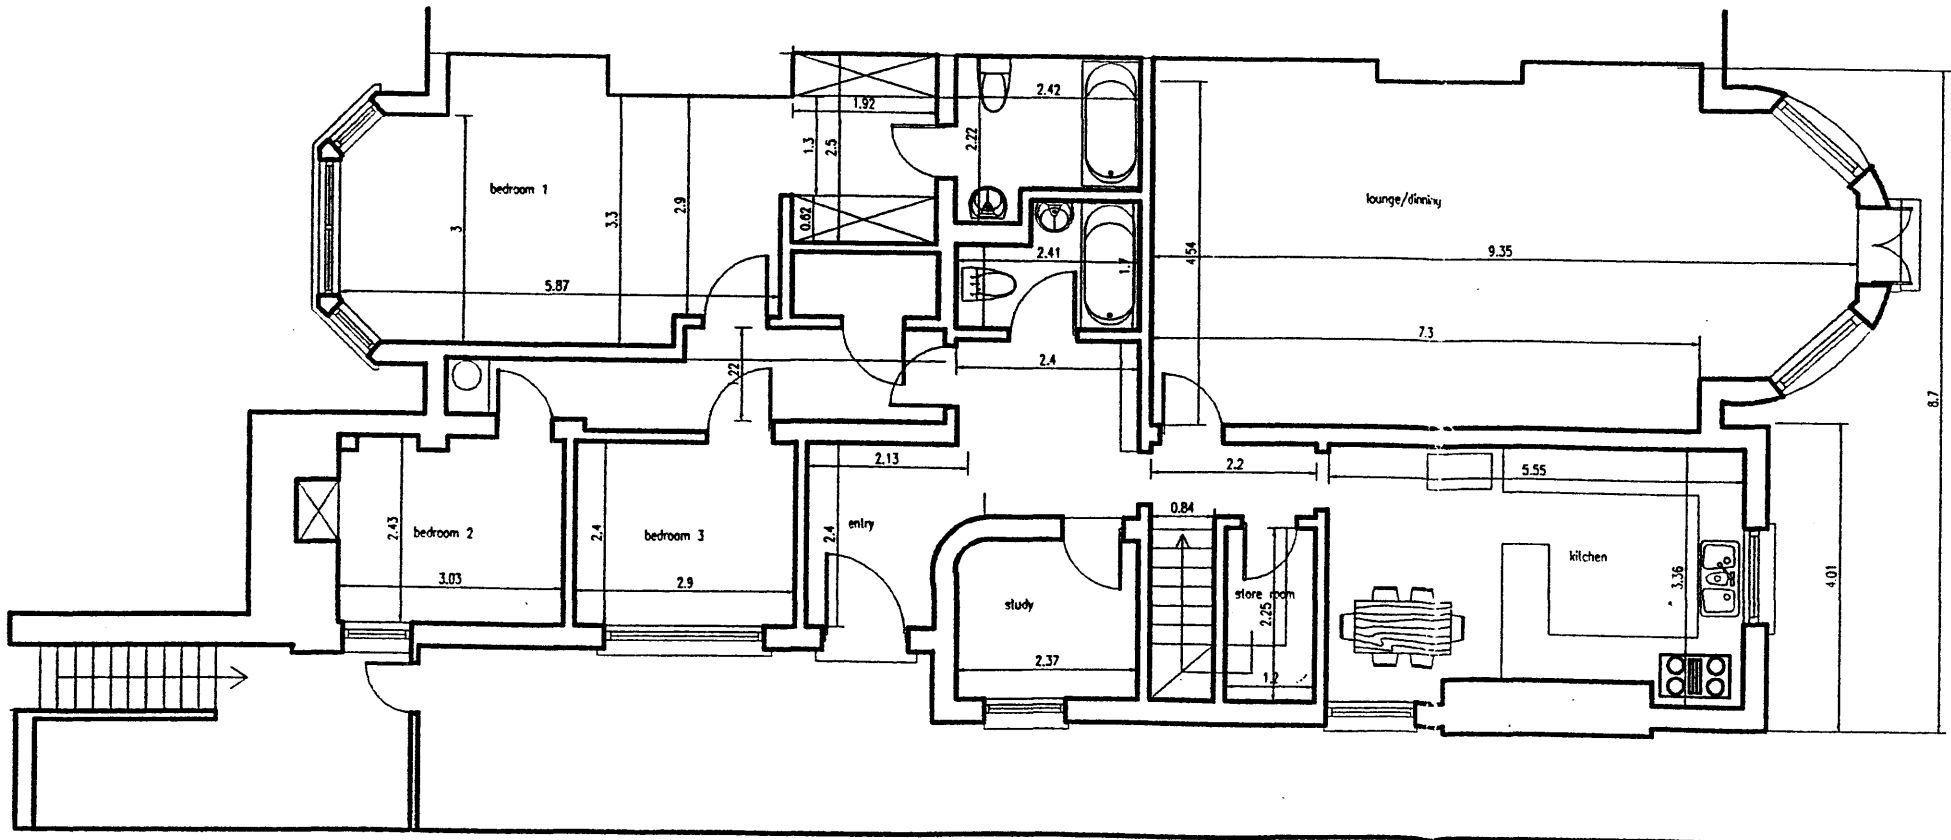

EXISTING GROUND FLOOR PLAN  
25A [BASEMENT LEVEL]

PLAN GCI

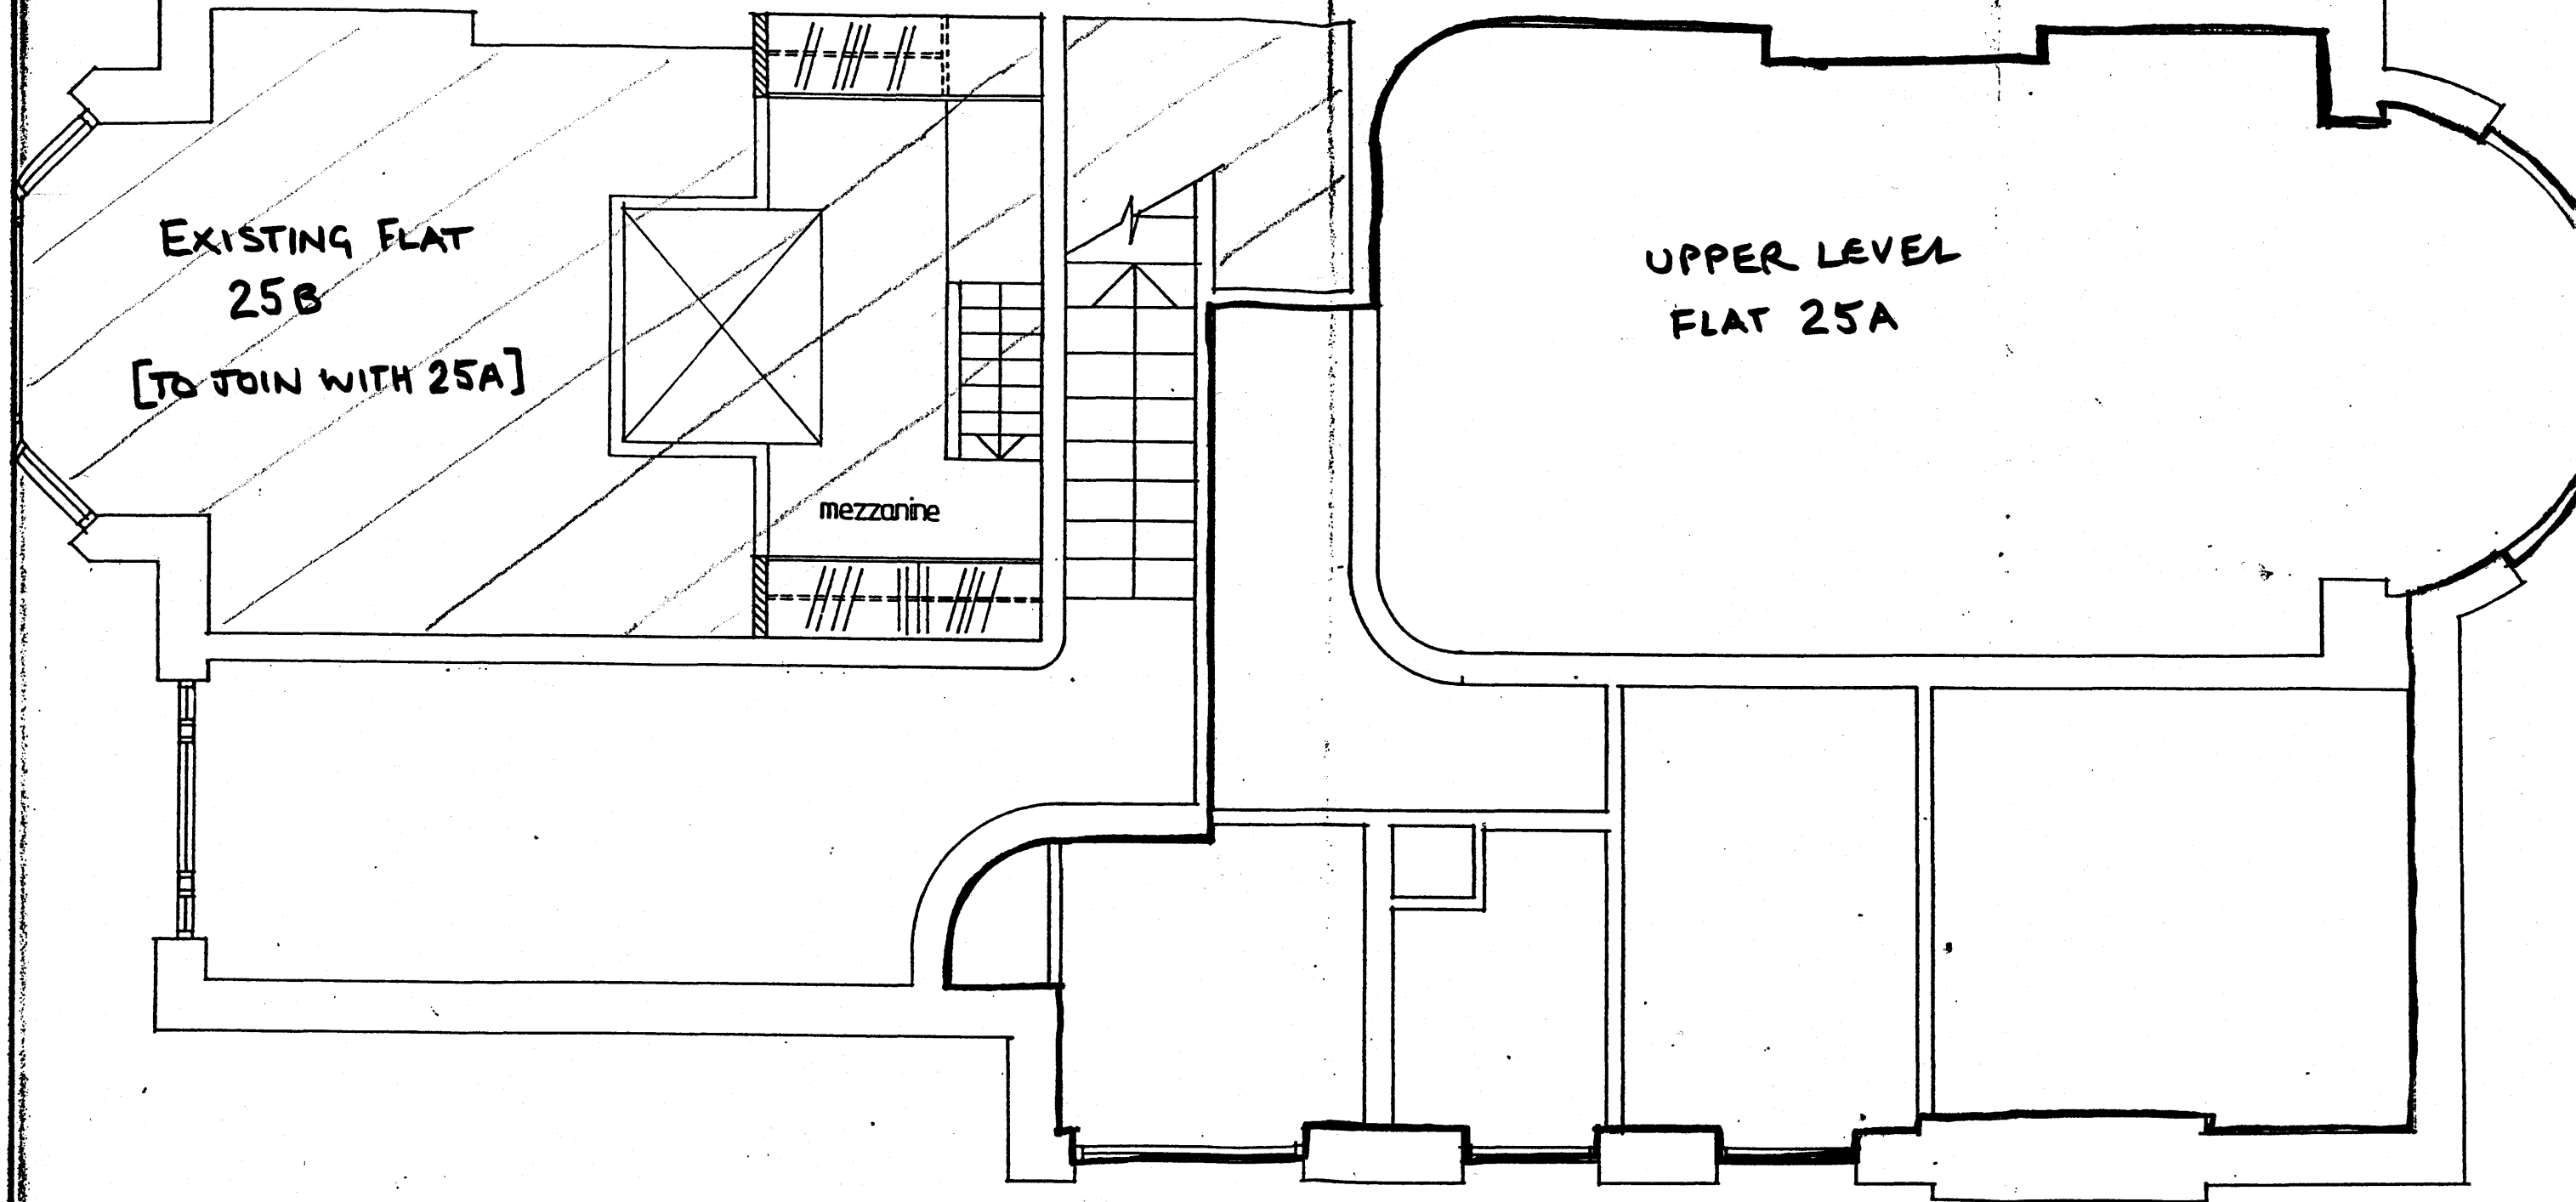

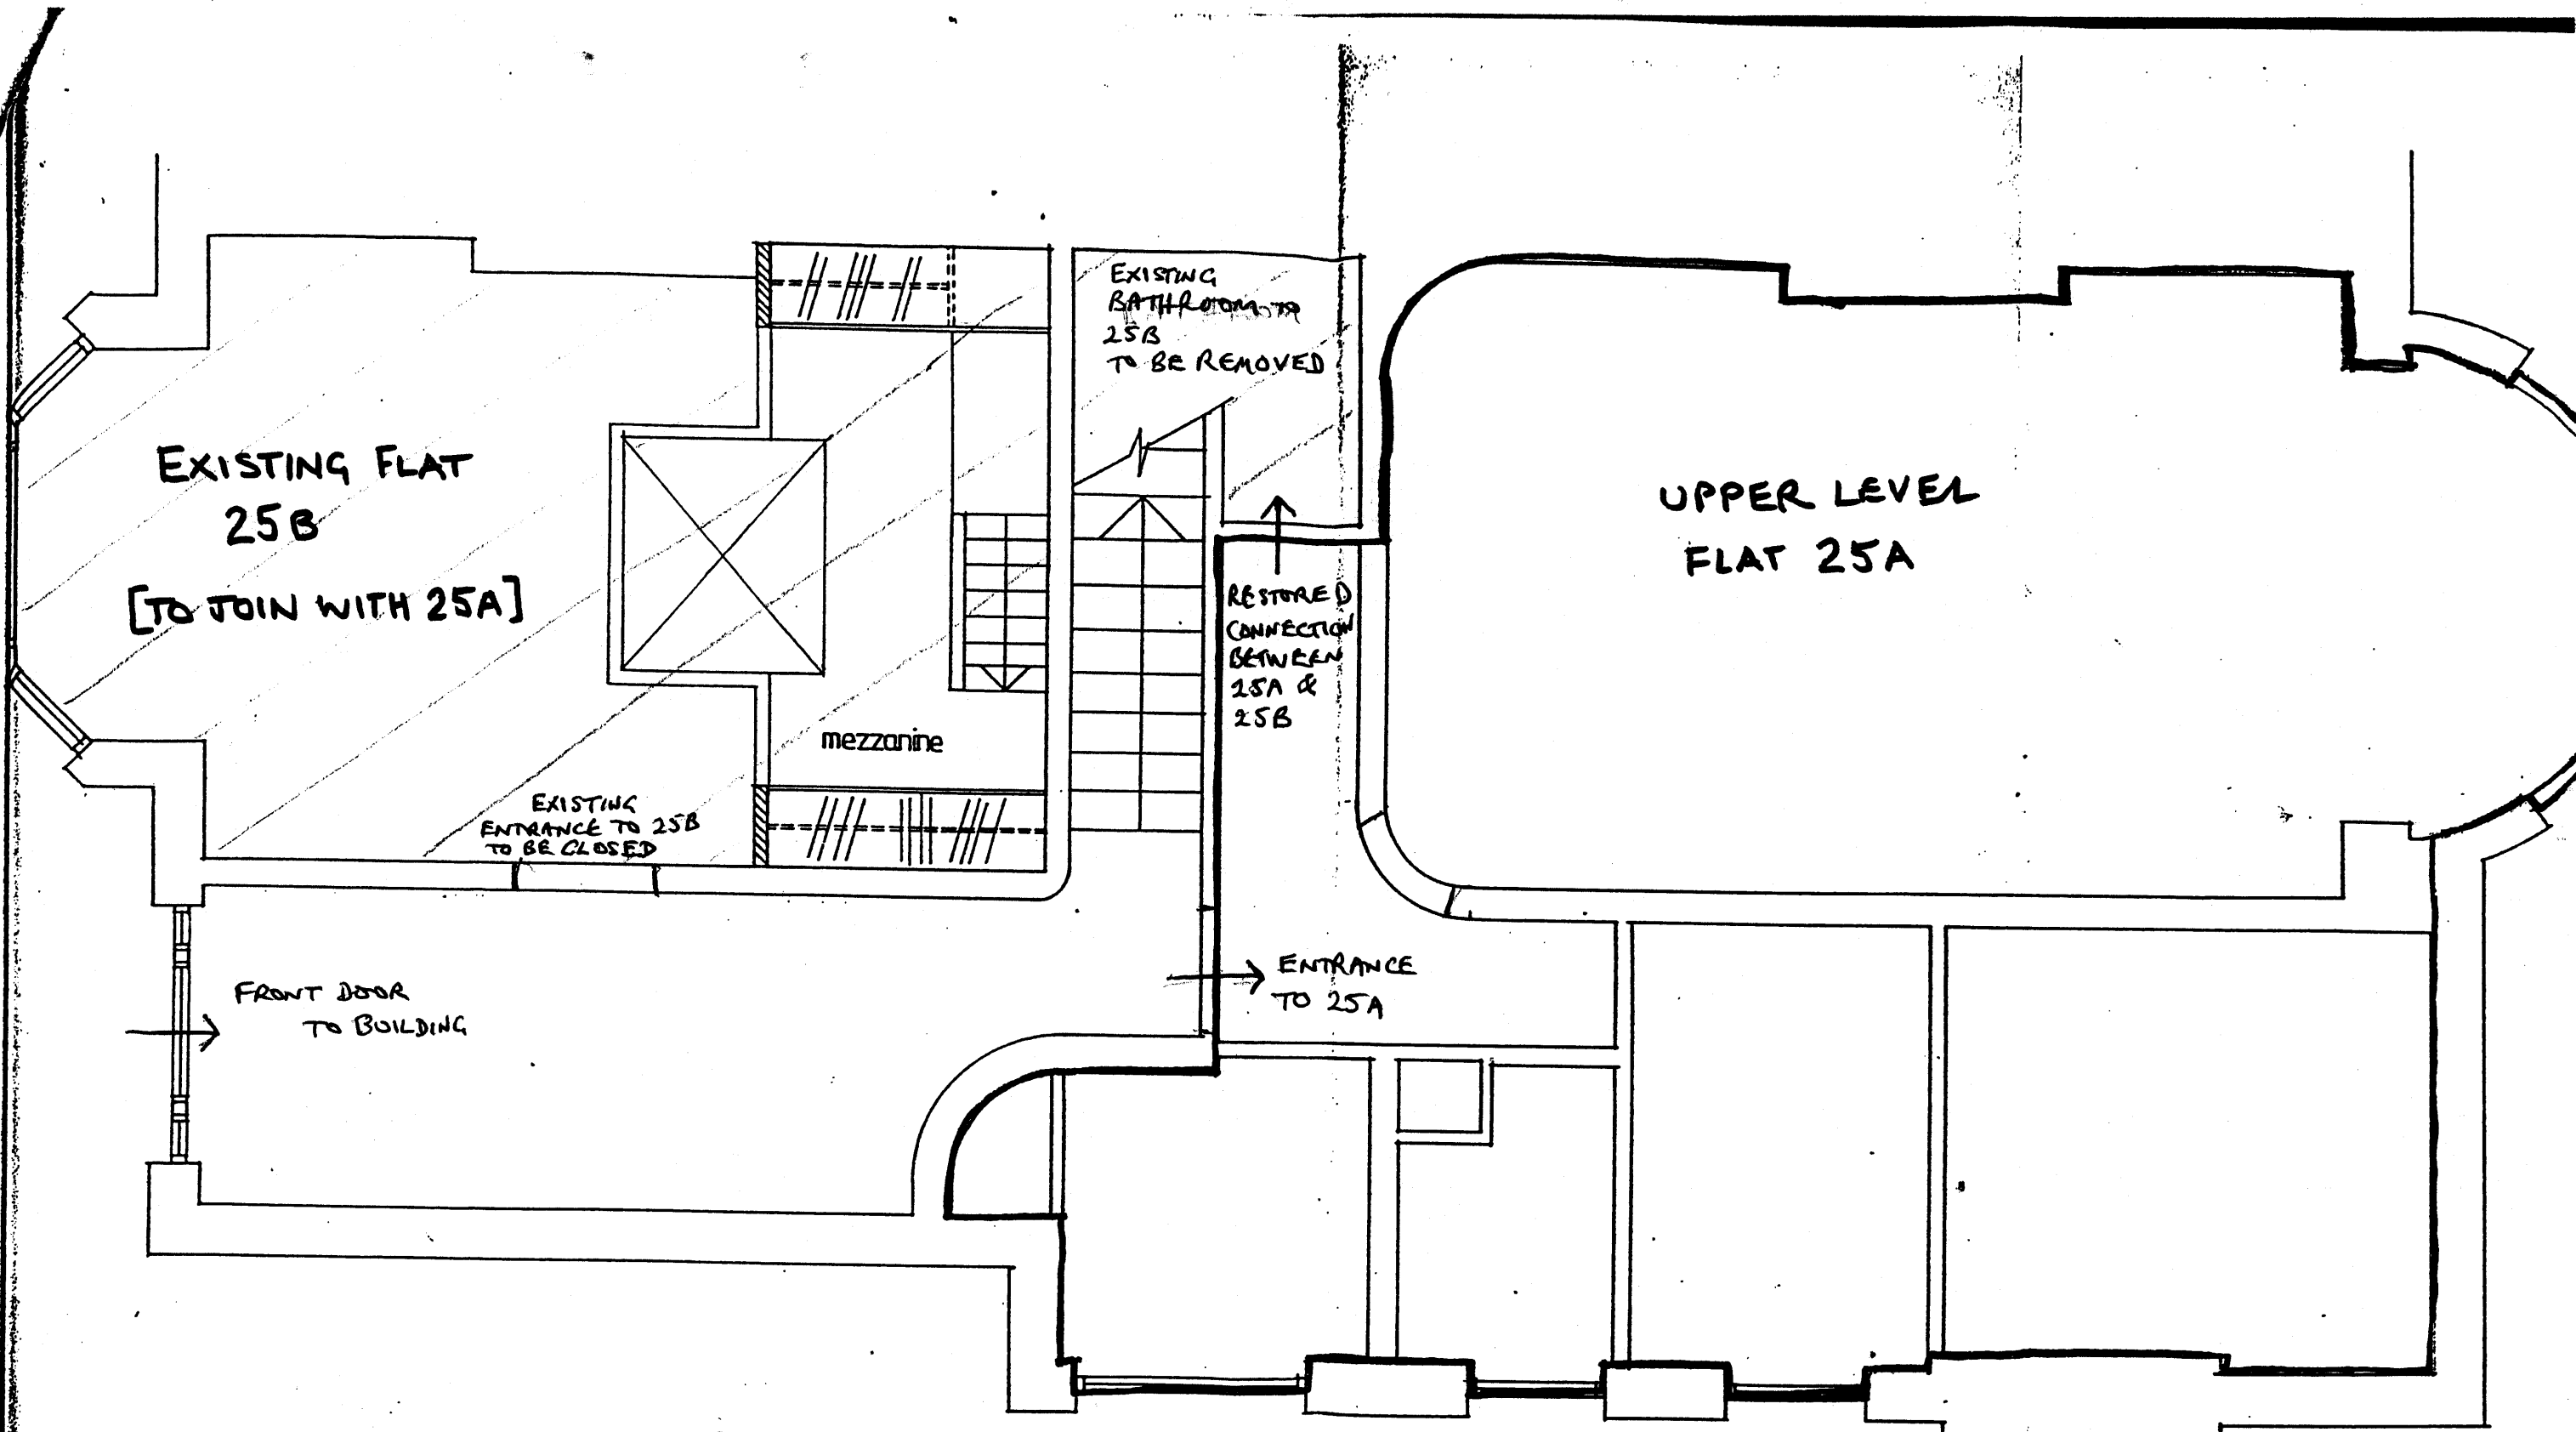

RECEIVED  
19 APR 2011

PROPOSED.

1:50

PLAN GC2A