


01 BASEMENT

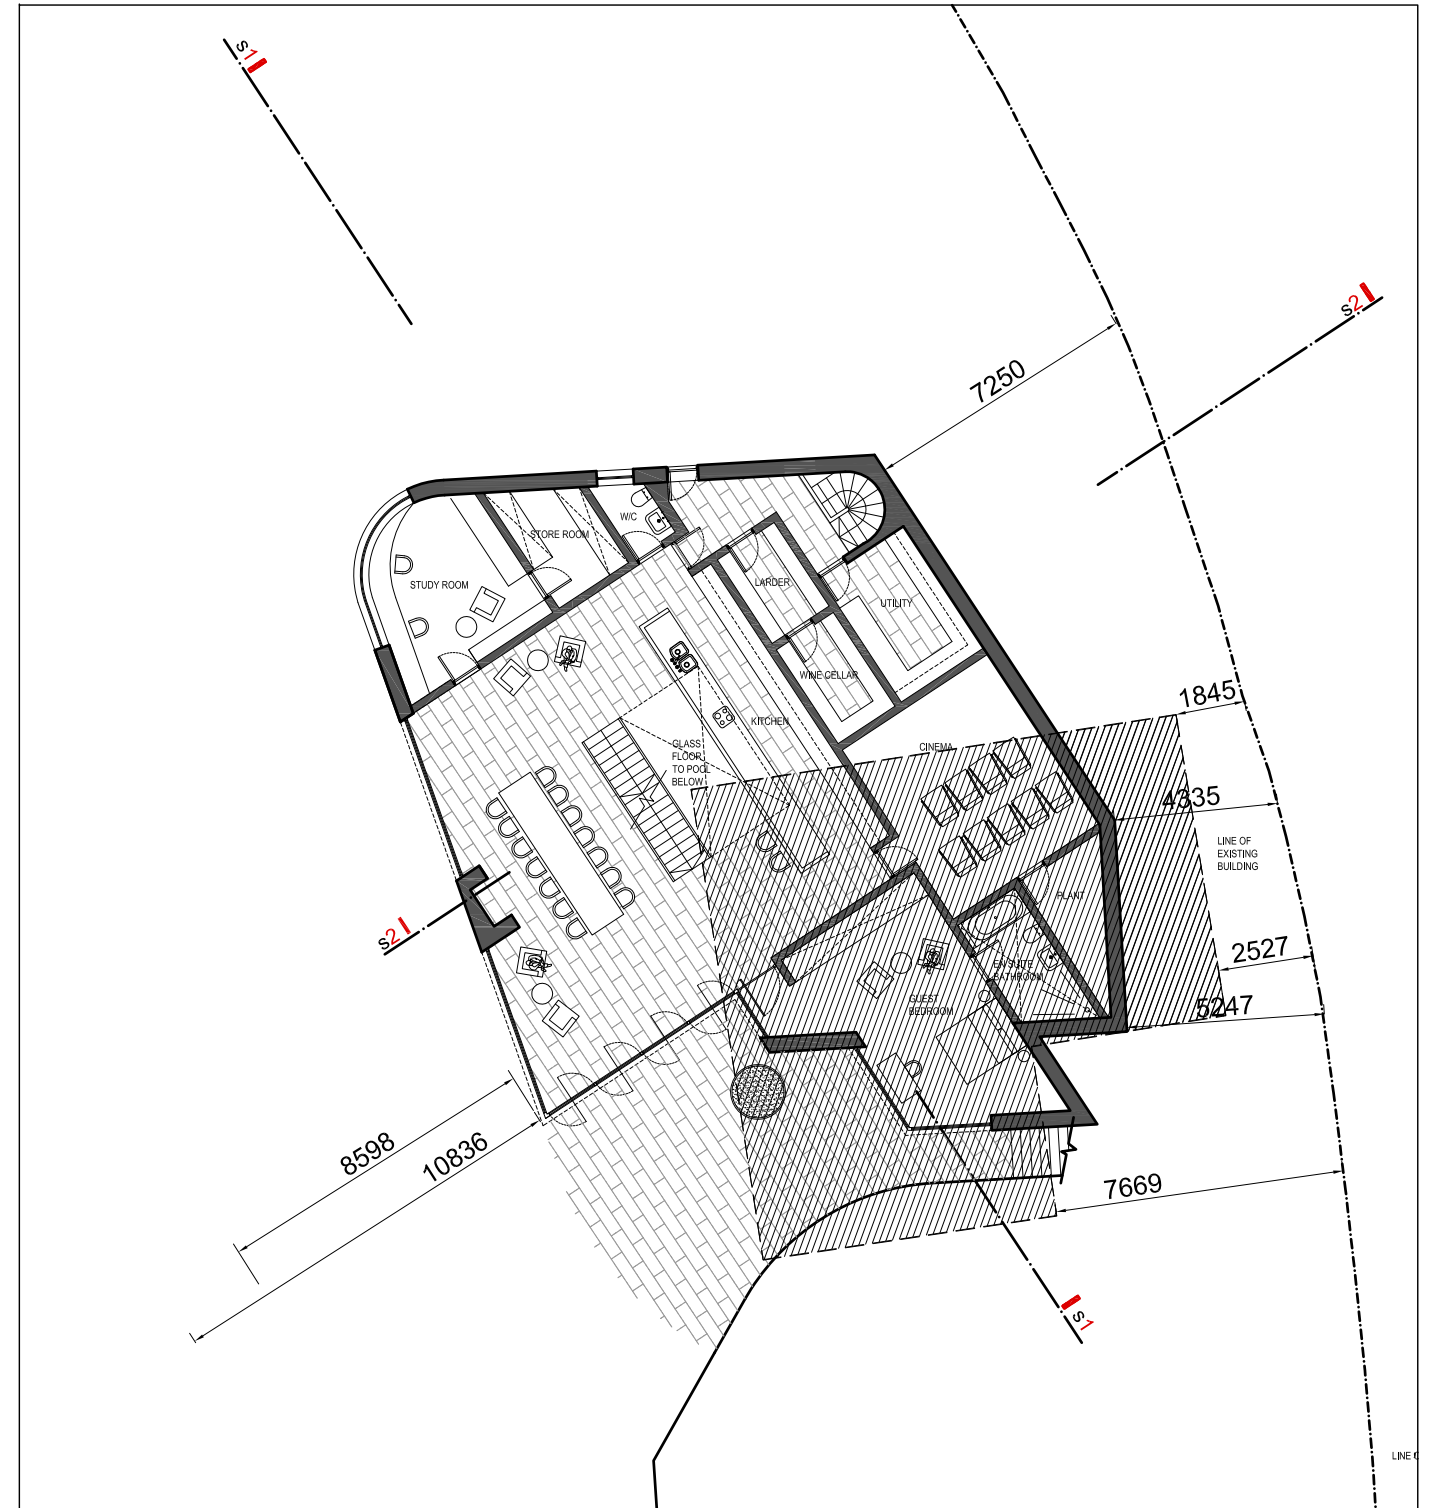

02 LOWER GROUND

DATE	REVISIONS
20.10.2010	PL04 PLANNING ISSUE
20.12.2010	PL03 FOR INFORMATION
15.10.2010	PL02 FOR INFORMATION
07.10.2010	PL01 FOR INFORMATION

 EXISTING BUILDING

Do not scale from this drawing
All dimensions to be confirmed on site
Information contained within this drawing is the sole copyright of EMRYS Architects Ltd and is not to be reproduced without permission
EMRYS Architects are to be notified immediately of any discrepancies

EMRYS
CAP House | 9-12 Long Lane | London | EC1A 9HA
mail@emrysarchitects.com
www.emrysarchitects.com T: 020 7726 5060

JOB NO.	0932	CLIENT	POSTCRUISE LTD
TITLE	53 FITZROY PARK		
DWG	BUILDING BOUNDARY WITH RESPECT TO ROAD AND POND		
DRAWN	GWJ	DATE	07.10.10
CHECKED	MB	STATUS	PLANNING
DWG NO.	0932-0150-AP-005		
SCALE	1/200	REV	PL04