


7-8 Gray's Inn Square
London
WC1R 5JQ

Site Plan
RECEIVED 24 MAR 2011

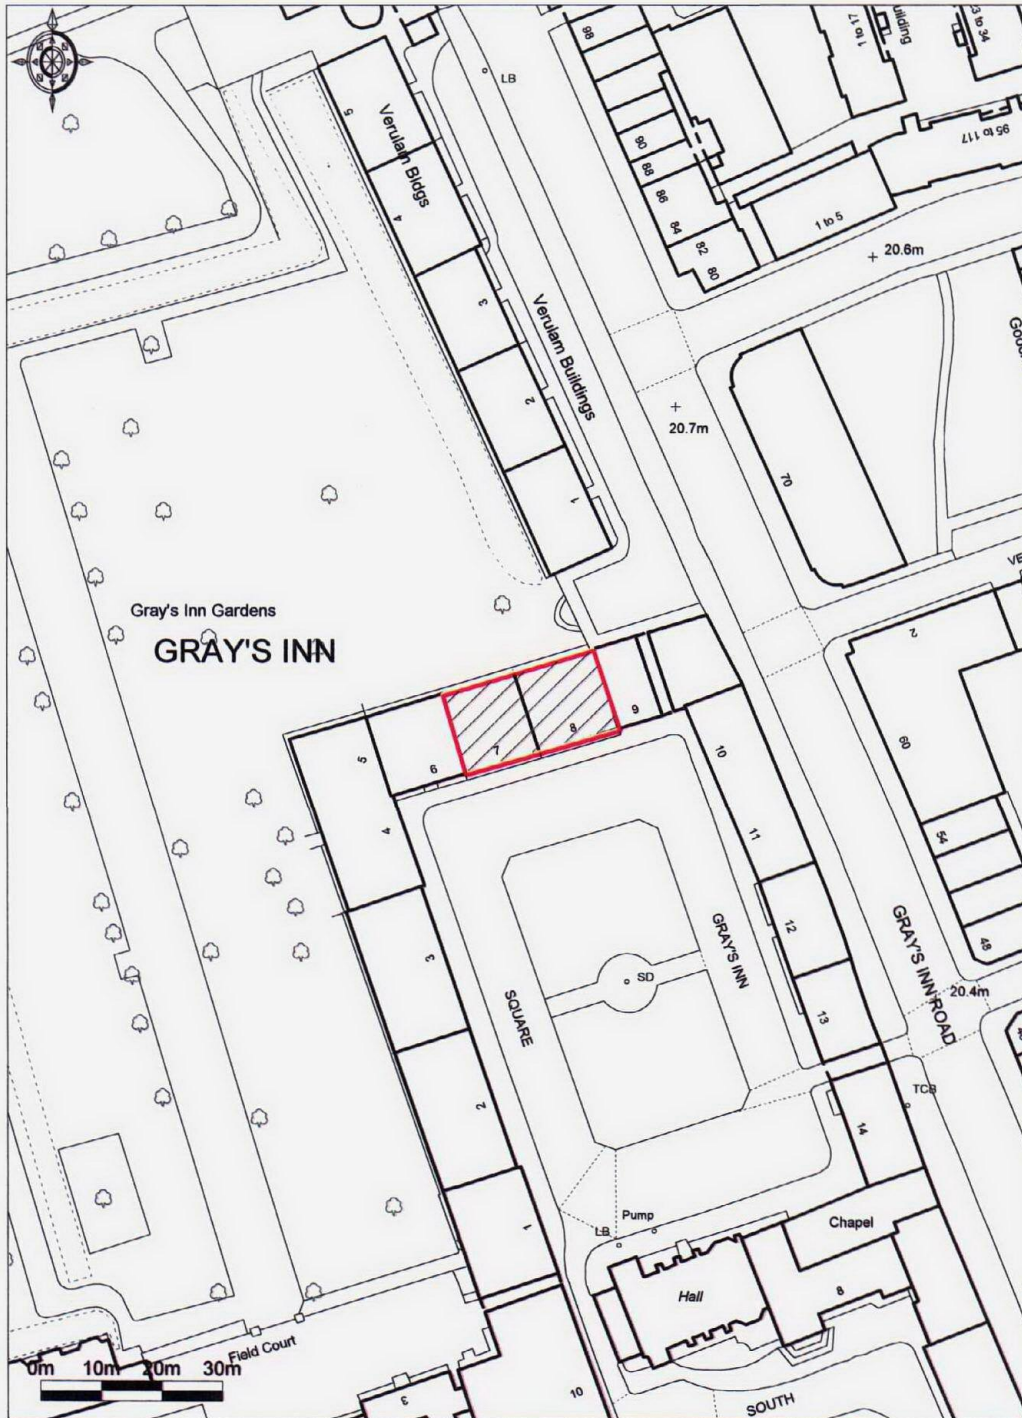

Ordnance Survey © Crown Copyright 2011. All rights reserved.
Licence number 100020449. Plotted Scale - 1:1250

02B085260