
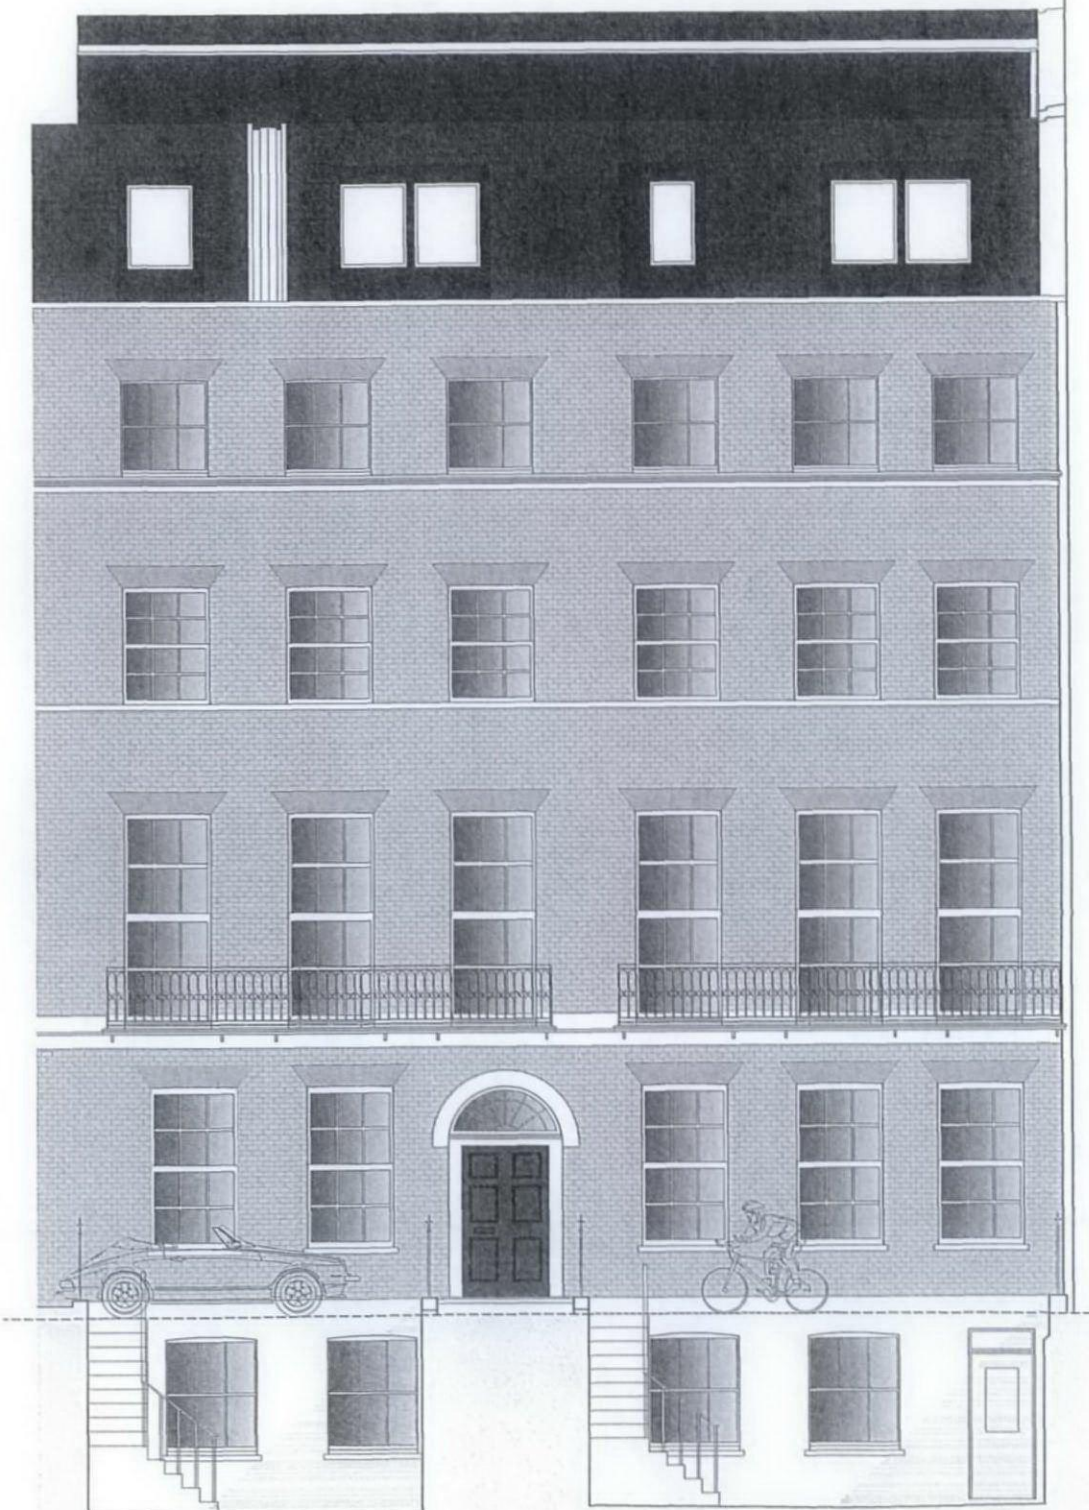


RECEIVED 07 APR 2011

USE FULL-SCALE DIMENSIONS ONLY
DO NOT SCALE FROM THIS DRAWING.
ALL DIMENSIONS MUST BE CHECKED ON SITE AND
INCONSISTENCIES MUST BE REPORTED BACK TO THE ARCHITECT.
THIS DRAWING AND ANY DESIGNS INDICATED THEREON ARE THE
COPYRIGHT OF BROOKS & MURRAY ARCHITECTS.
ALL RIGHTS ARE RESERVED.
NO PART OF THIS WORK MAY BE REPRODUCED WITHOUT PRIOR
PERMISSION IN WRITING FROM BROOKS & MURRAY ARCHITECTS.

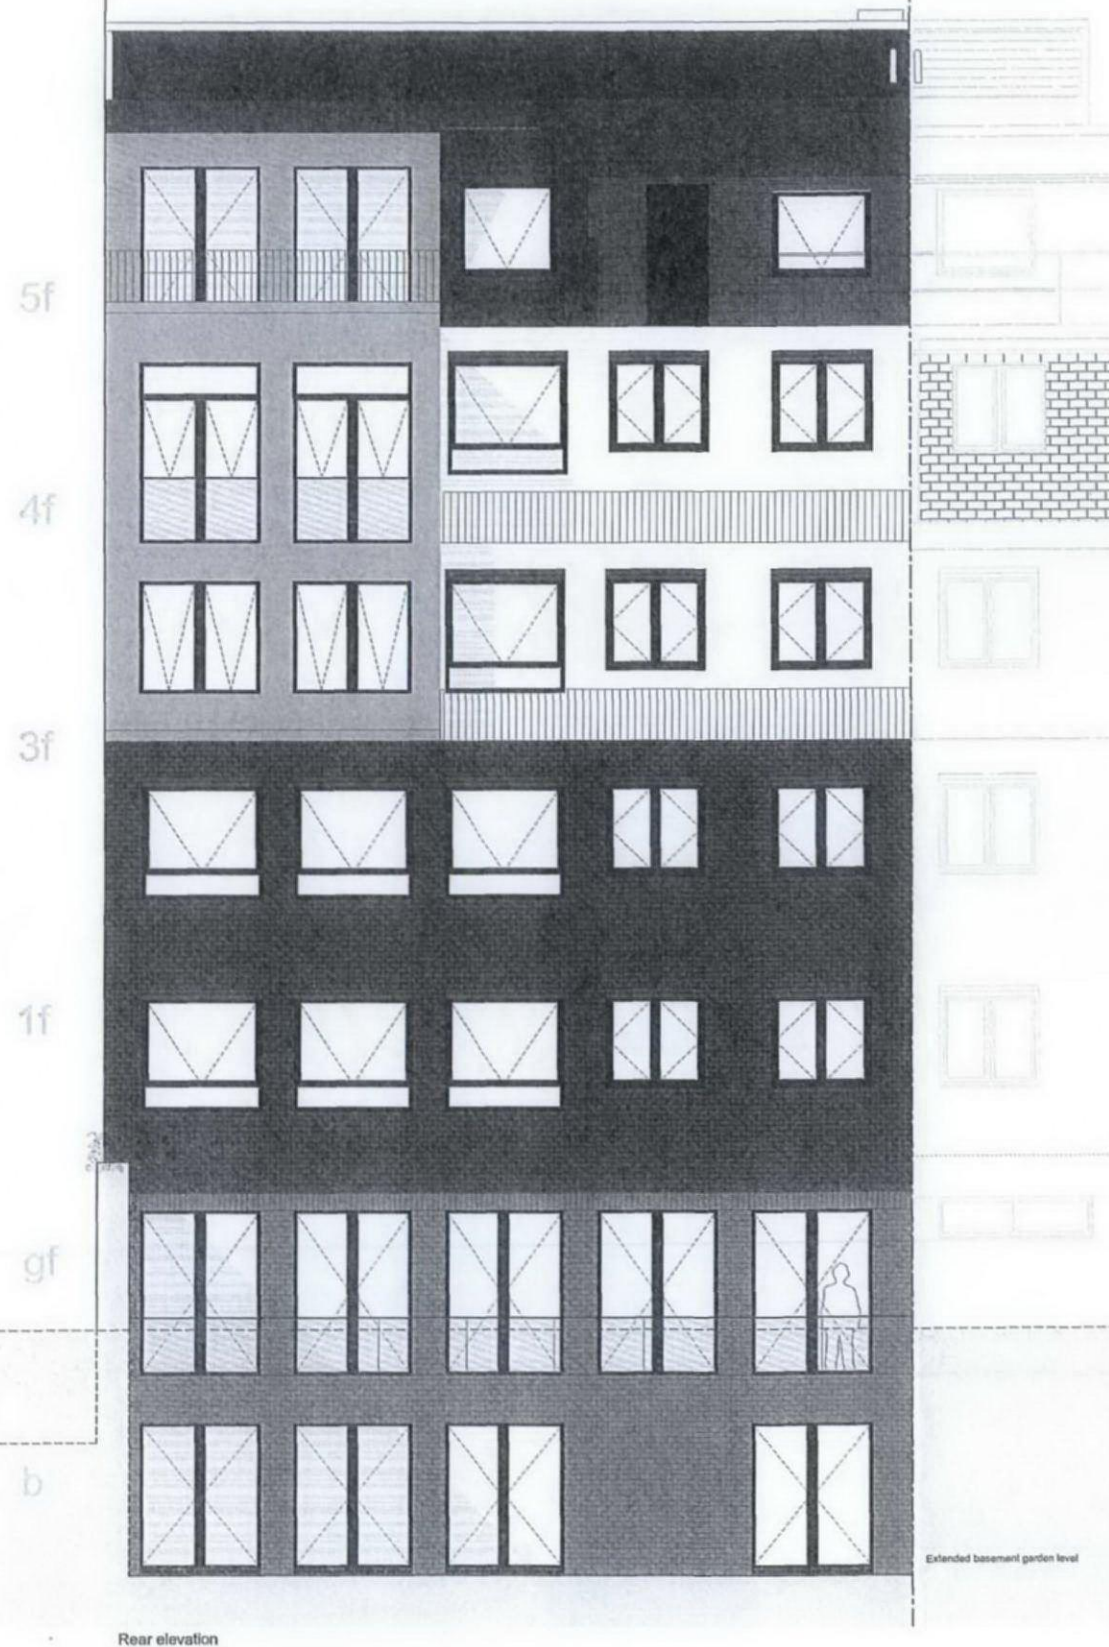

Rev.	Amendment	Date
A		
B		
C		
D		

BROOKS / MURRAY

ARCHITECTS

8-10 NEW NORTH PLACE

LONDON EC2M 4JA

TEL: 020 7739 8855

FAX: 020 7739 8944

architects@brooksandmurray.com

CLIENT:
Rosevale Ltd

JOB:
2 Tavistock Place

DATE: JAN 2010 SCALE: 1:50 / 1:100
@A1 @A3

DRAWING TITLE:
Proposed Front & Rear
Elevations

DRAWING NUMBER:
02813 - P310