



USE POLYMER DIMENSIONS ONLY
DO NOT SCALE FROM THIS DRAWING.
ALL DIMENSIONS MUST BE CHECKED ON SITE ANY
DISCREPANCIES MUST BE REPORTED BACK TO THE ARCHITECT.
THIS DRAWING AND ANY DESIGN INDICATED THEREON ARE THE
PROPERTY OF BROOKS / MURRAY ARCHITECTS.
ALL RIGHTS ARE RESERVED.
NO PART OF THIS WORK MAY BE REPRODUCED WITHOUT PRIOR
PERMISSION IN WRITING FROM BROOKS / MURRAY ARCHITECTS.

RECEIVED 07 APR 2011

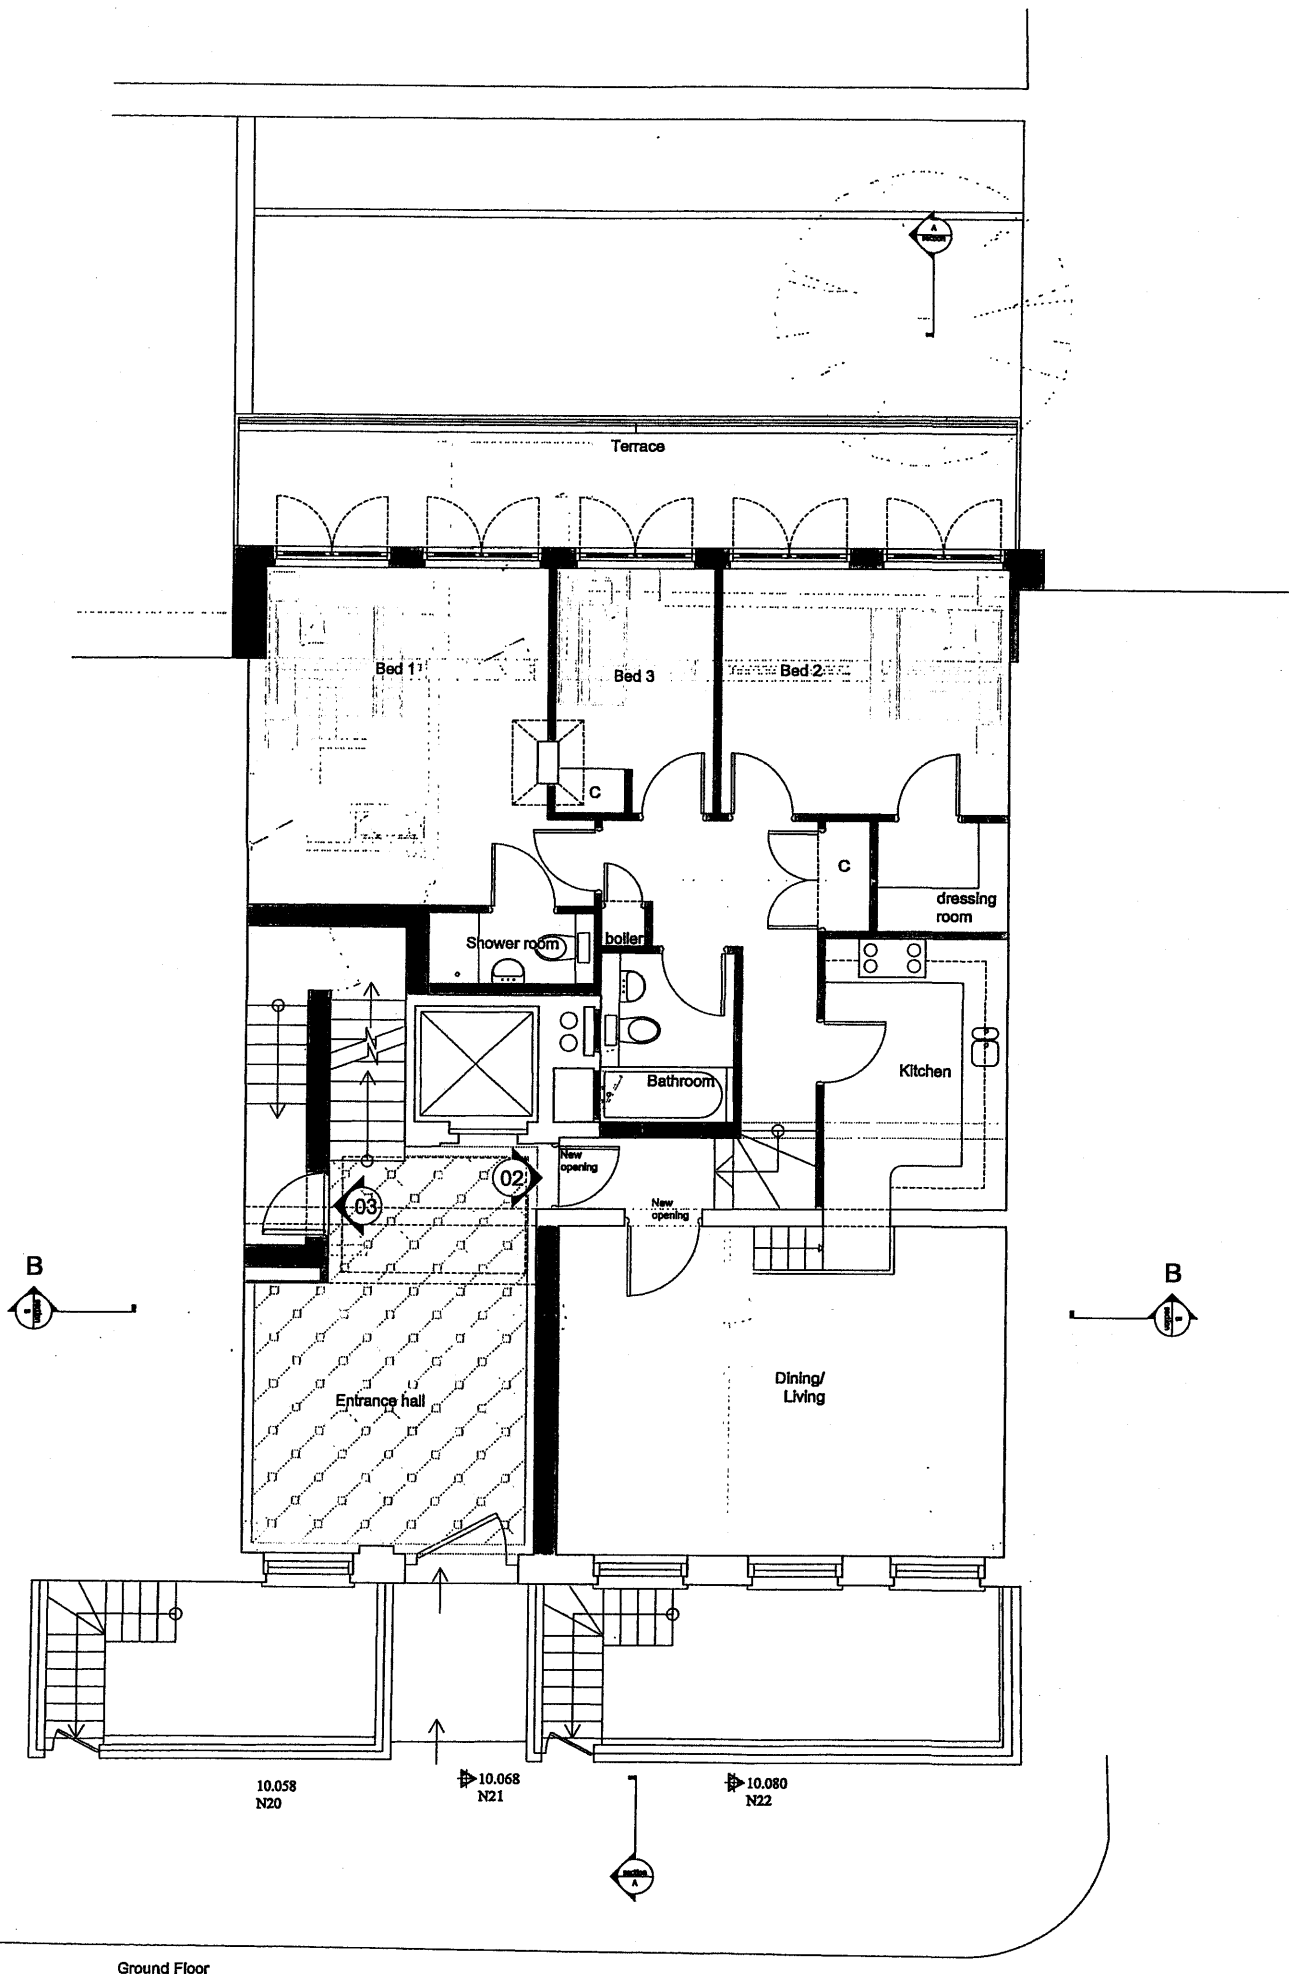

Ground Floor

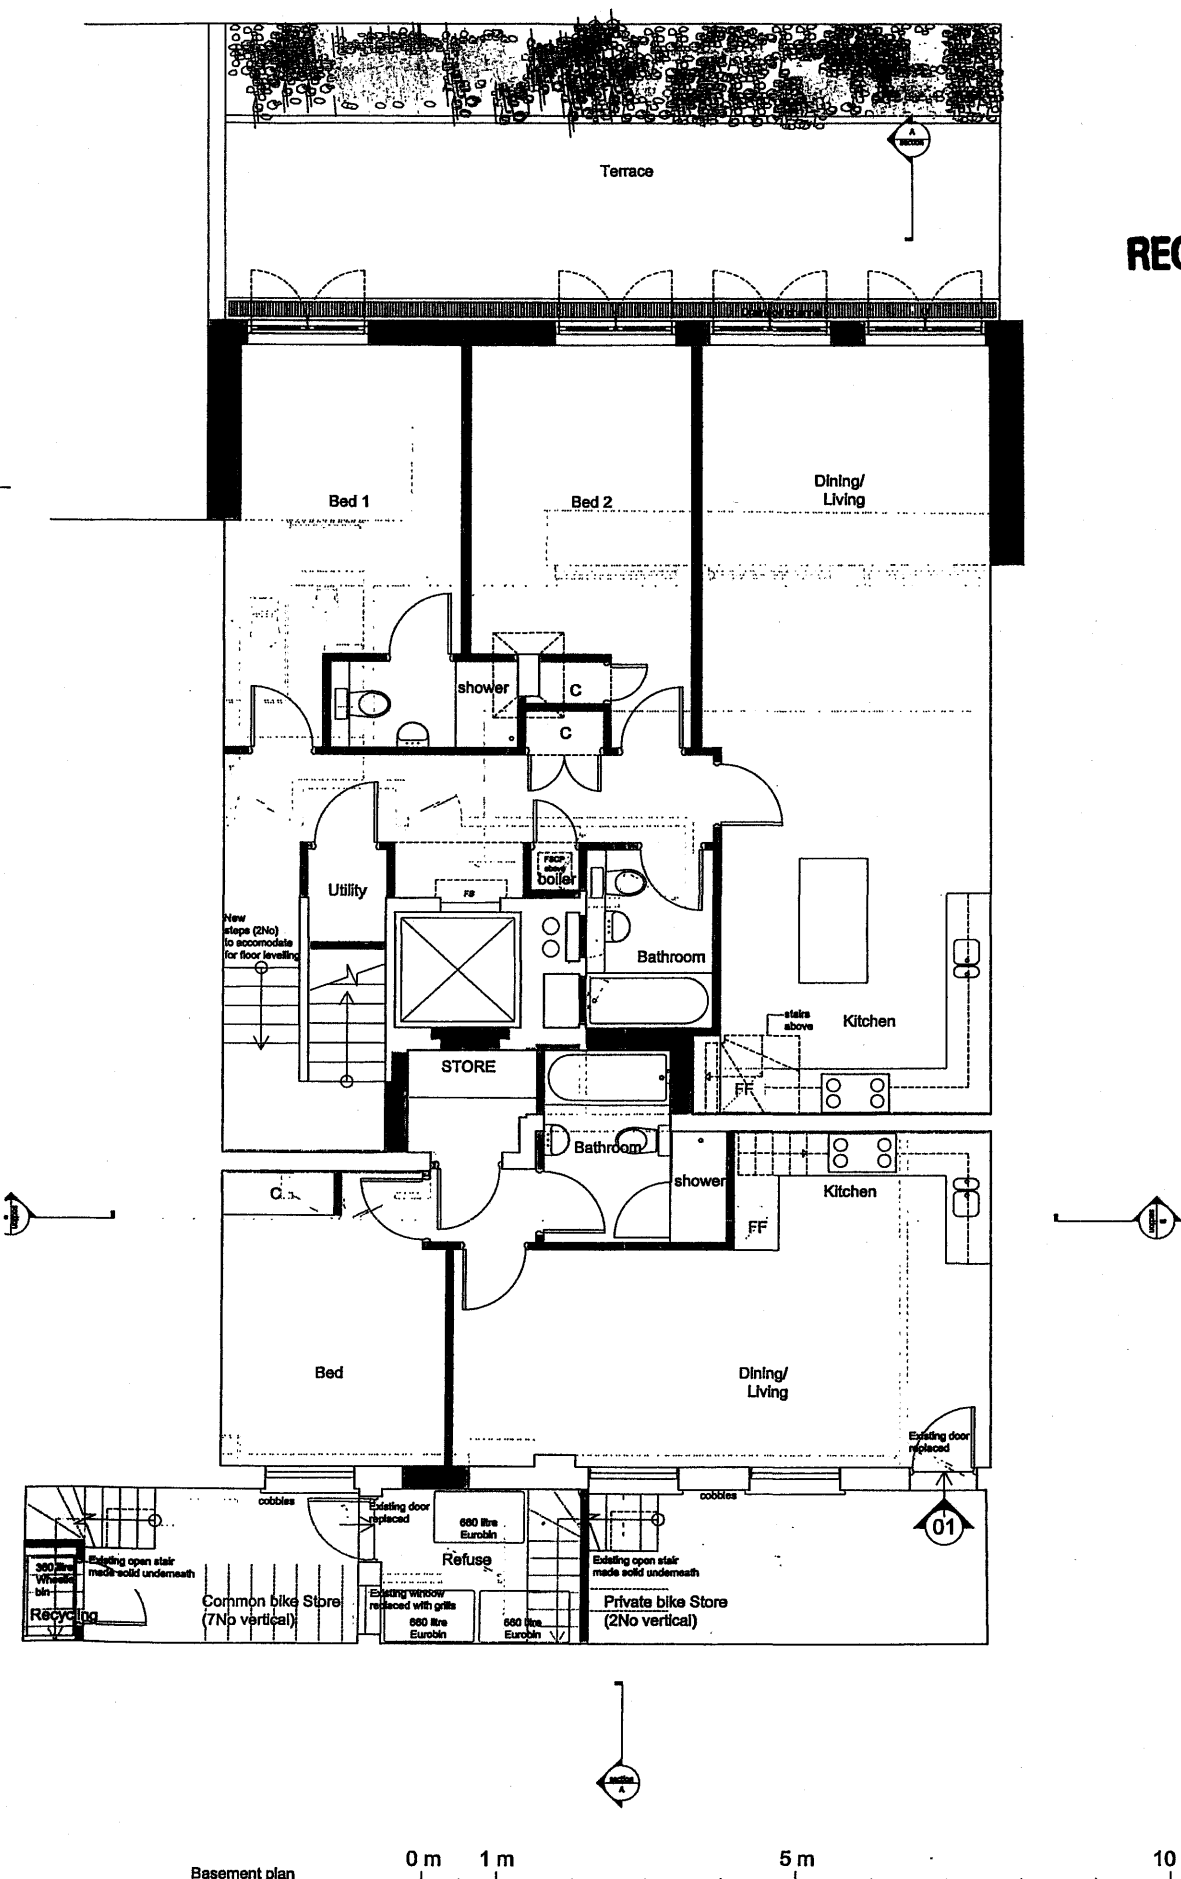

Basement plan

NOTES

- All false ceilings removed.
- New plasterboard ceilings & cornice throughout.
- All raised office flooring removed.
- New flooring and skirting throughout.
- All office doors replaced with new panelled doors.
- Night storage heaters removed.
- New radiators throughout.
- Faded dotted light denotes existing walls and other equipment to be removed and carted away.
- New walls shown in grey color.
- All internal non loadbearing partitions will be 100 mm overall thickness consisting of steel channels at centres to manufacturer's recommendations and one layer of 12.5 mm plasterboard on each side skimcoated and painted. Space between steel channels filled in with mineral wool to provide the necessary sound absorption.
- All existing reinforced concrete party walls will be upgraded to a robust detail by 2 layers of 12.5 mm each of soundboard on date and sides on each side of wall.
- All ducts to be 1 hour resisting.
- Existing walls / doors to be removed and carted away.

Rev.	Amendment	Date
A		
B		
C		
D		

BROOKS / MURRAY

ARCHITECTS

8-10 NEW NORTH PLACE

LONDON EC4A 4JA

TEL 020 7739 8653

FAX 020 7739 8944

architects@brooks-murray.com

CLIENT:

Rosevale Ltd

JOB:

2 Tavistock Place

DATE:

JAN 2010

SCALE:

1:500 1:100

DRAWING TITLE:

Proposed Ground floor

& Basement Plan

DRAWING NUMBER:

02813 - P110