


USE POLYMER DIMENSIONS ONLY
DO NOT SCALE FROM THIS DRAWING.
ALL DIMENSIONS MUST BE CHECKED ON SITE.
RECONSTRUCTION MUST BE REPORTED BACK TO THE ARCHITECT.
THIS DRAWING AND ANY DIMENSIONS INDICATED THEREON ARE THE
PROPERTY OF BROOKS / MURRAY ARCHITECTS.
ALL RIGHTS ARE RESERVED.
NO PART OF THIS DRAWING MAY BE REPRODUCED WITHOUT PRIOR
PERMISSION IN WRITING FROM BROOKS / MURRAY ARCHITECTS.

APPROVED EXTENSIONS
REF. 2007/S8132/P

APPROVED EXTENSION
REF. 2010/0543/P

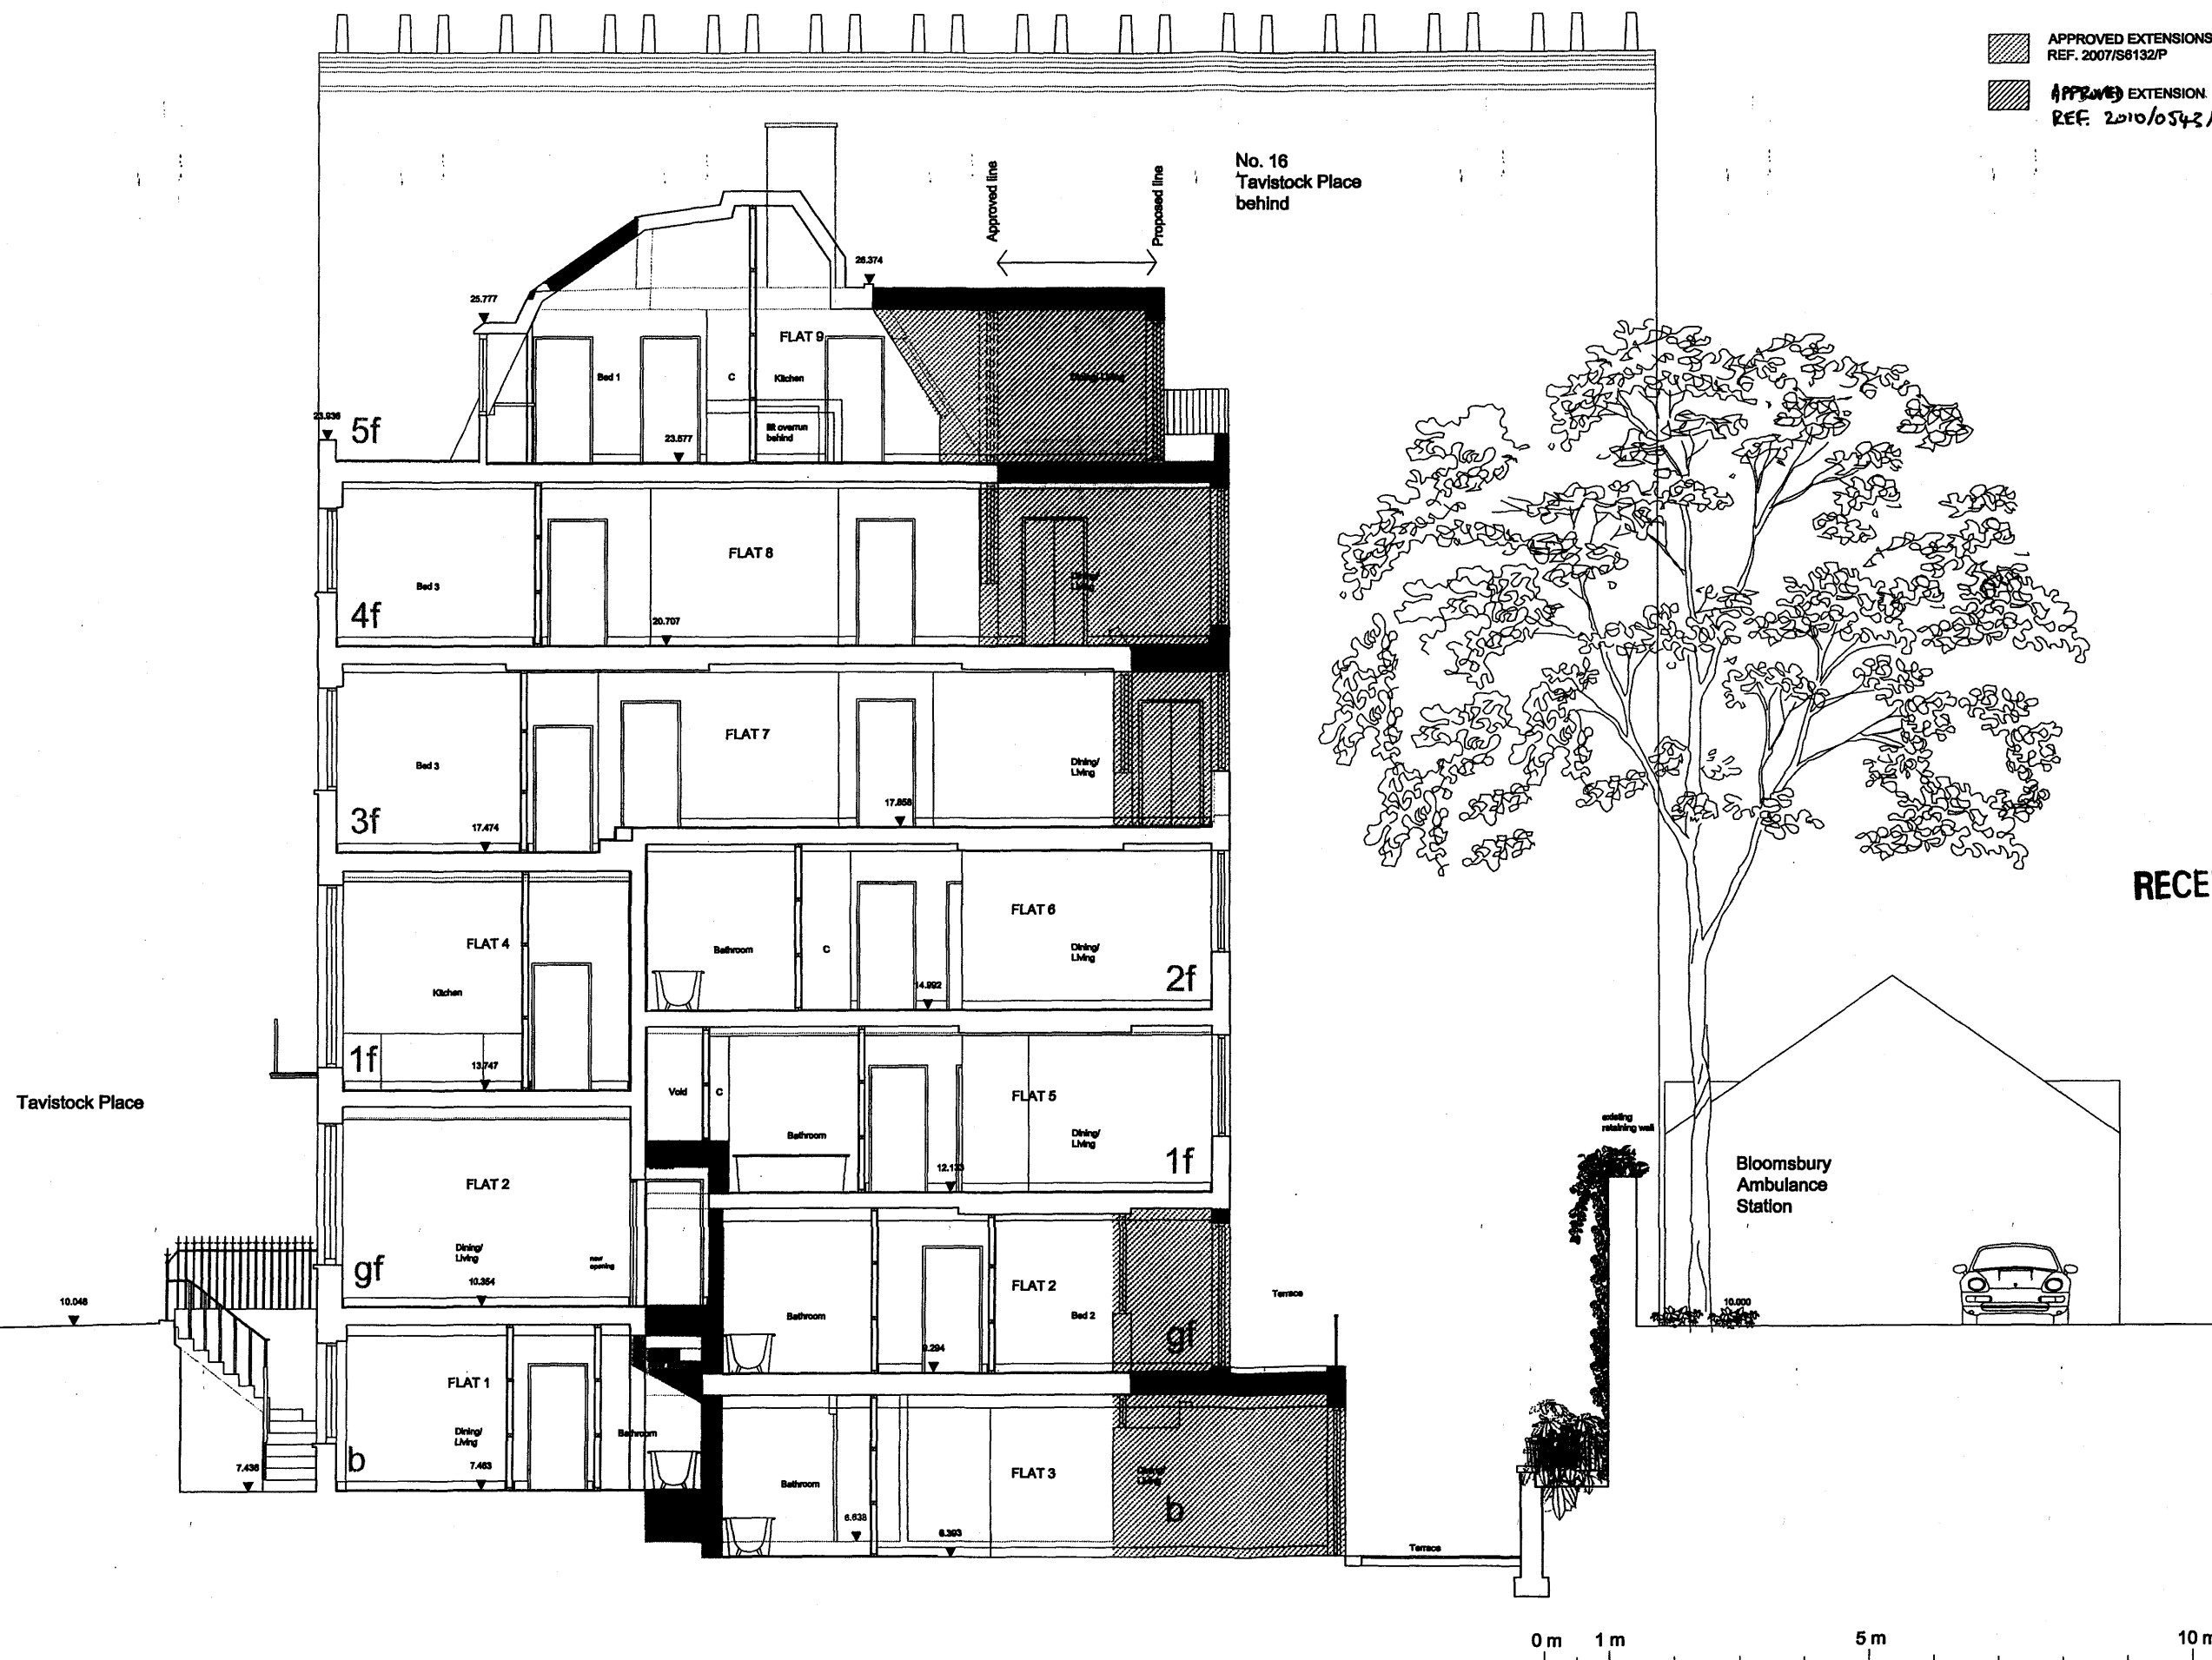

Nos 1 to 50
Thackeray House

RECEIVED 23 MAR 2011

Rev.	Amendment	Date
A		
B		
C		
D		

BROOKS / MURRAY

ARCHITECTS
8-10 NEW NORTH PLACE
LONDON EC2A 4JA
TEL. 020 7726 8888
FAX 020 7726 8844
architects@brooks-murray.com

CLIENT:
Rosevale Ltd

JOB:
2 Tavistock Place

DATE: JAN 2010 SCALE: 1:50 / 1:100
DRAWING TITLE:
Approved Section AA

DRAWING NUMBER:
02813 - P210