



Elevation Of Ground Floor Right Hand External Window 1:10

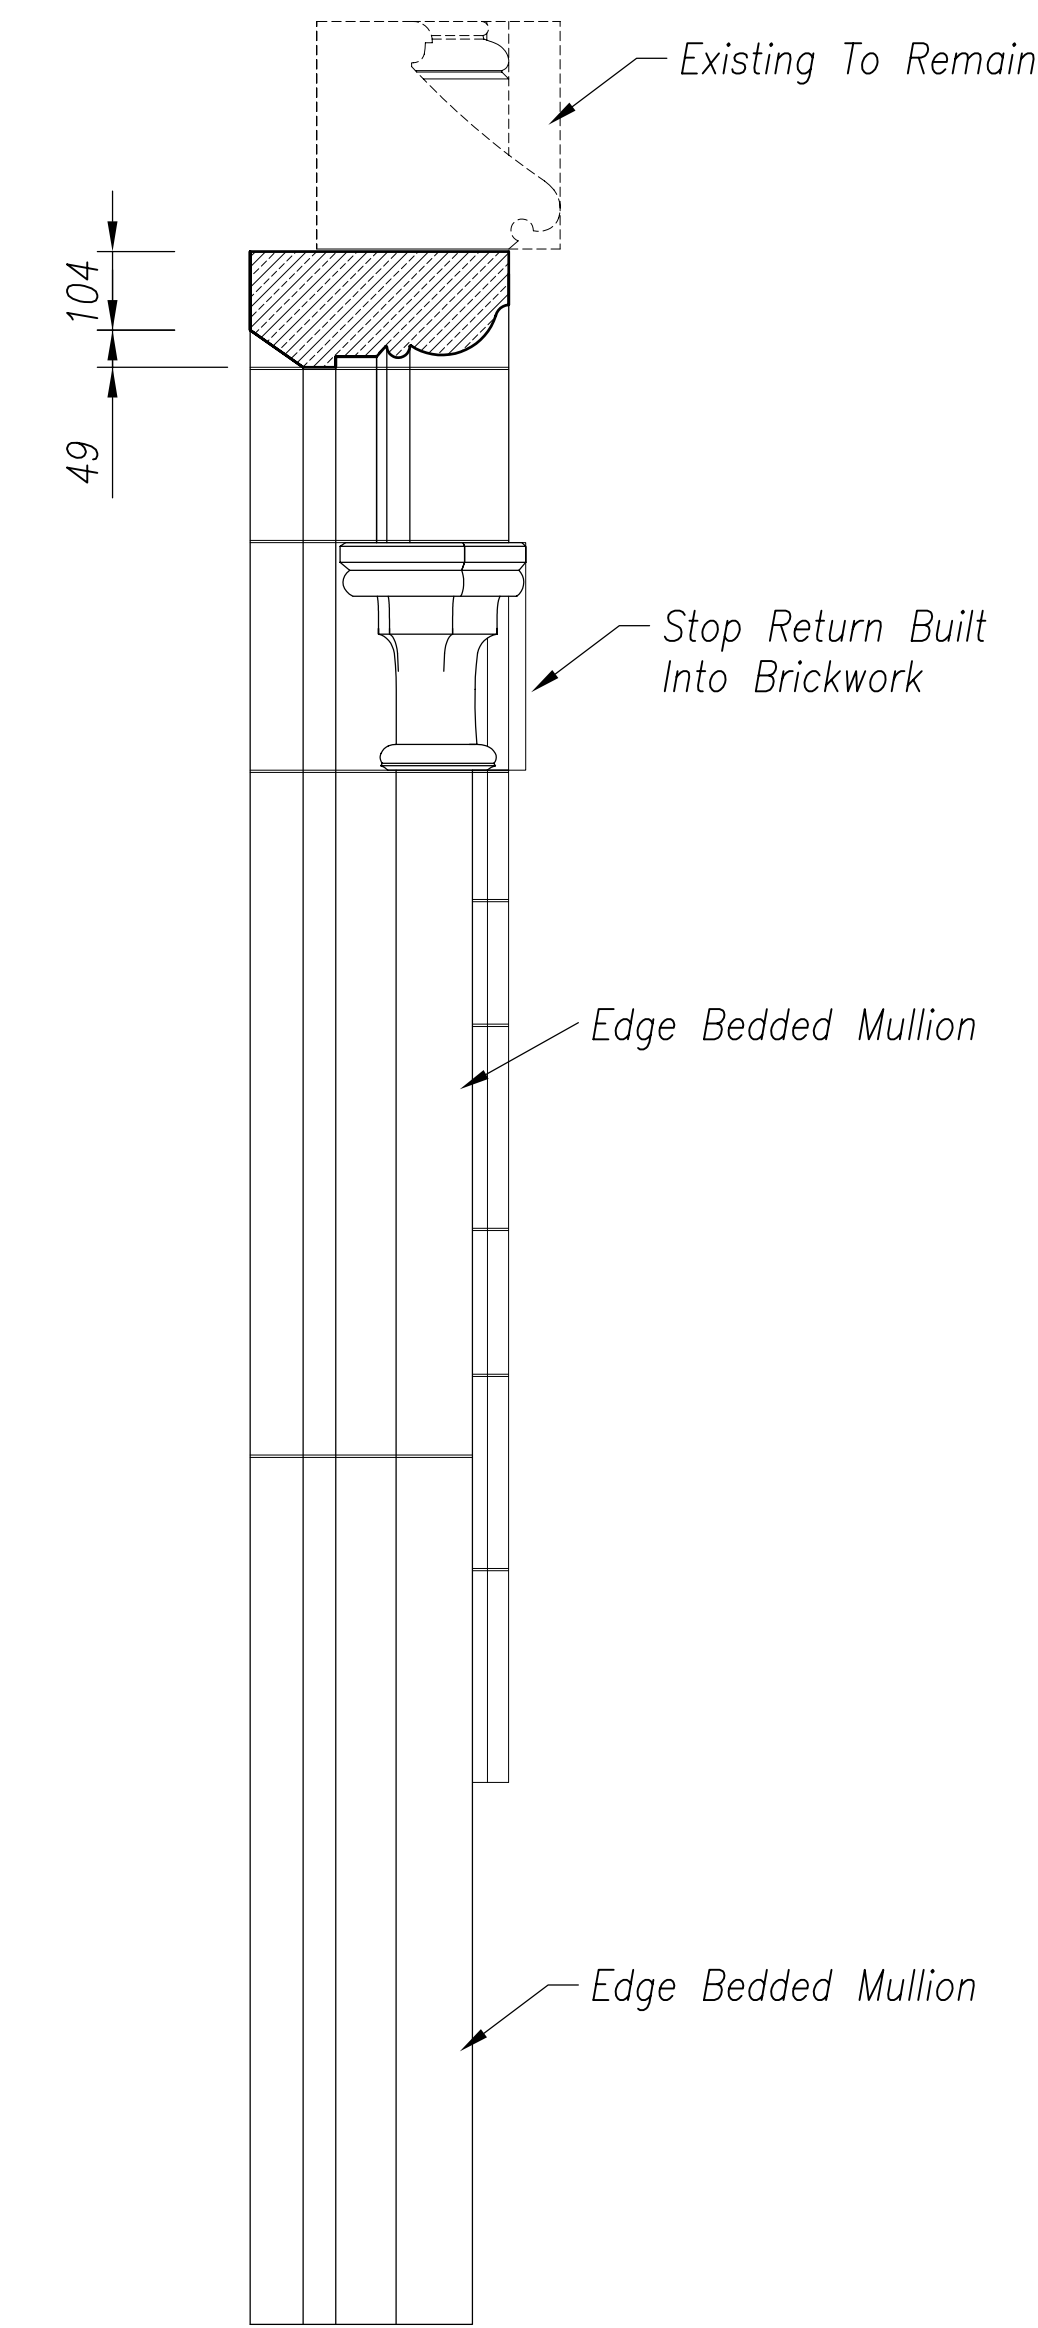

Section 1:10

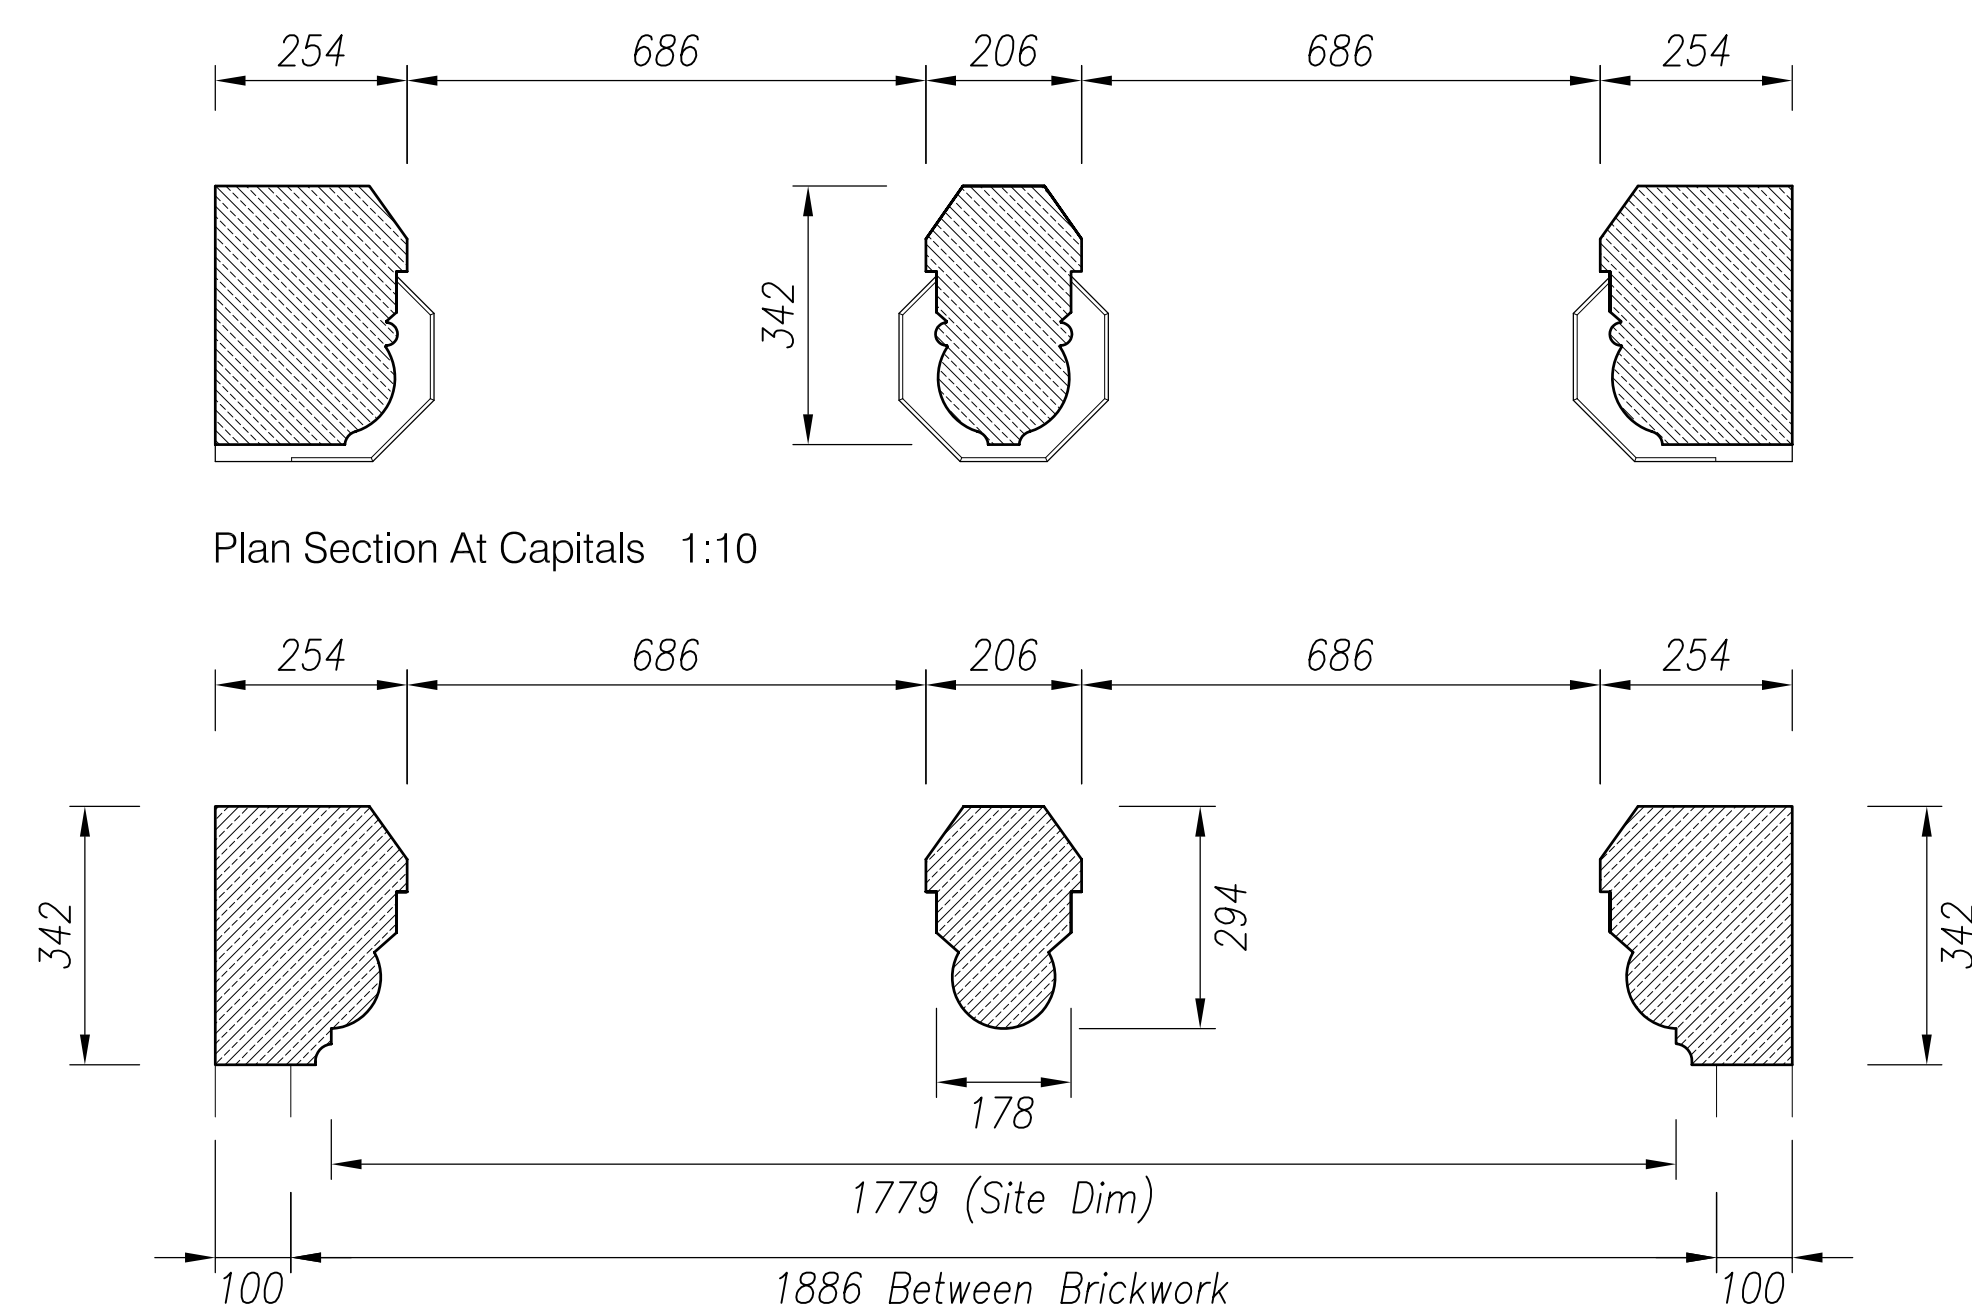

Plan Section Through Jamb/Mullions 1:10


Note:

Stone Sections, Profiles, Moulds And Jointing Patterns Have Been Taken From The Existing Remnants On Site. The Detailing Shown Is As Faithful A Reproduction As Is Possible To Achieve Given The Extensive Level Of Fire Damage To The Existing Masonry.

Mullions Ref: W36 & W37 Are To Be Edge Bedded As The Originals On Site To Achieve The Required Height Dimensions.

All Stone Is To Ancaster Hard White As Approved Sample.

| Revision | Description | Date |
|----------|-------------|------|
|          |             |      |

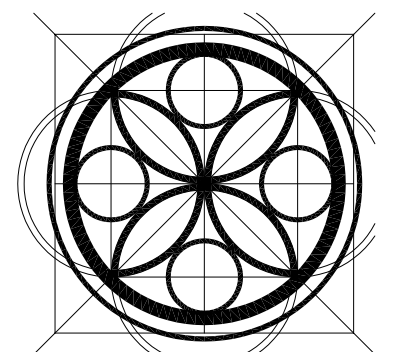

**PAYE**

Paye Stonework & Restoration Ltd.  
Stationmasters House  
Mottingham Station Approach  
London, SE9 4EL  
Tel: 020 8857 9111 Fax: 020 8857 9222  
e-mail: PAYE@payestone.co.uk  
www.payestone.co.uk

|                 |   |
|-----------------|---|
| Project:        | St Pancras<br>London  |
| Title:          | Replacement External Window<br>Units To Fire Damaged Stonework<br>Ground Level Left Hand Window |
| Scale:          | 1:10 @A1  |
| Date:           | 07/08   |
| Drawn By:       | Tony Barratt  |
| Drawing Number: | PAYE_SP_05  |