


NFM Engineering Ltd

77 Wivenhoe Road
Alresford
Colchester
Essex
CO7 8AG

Project No. 3166
Project 47 BRINGTON ROAD
Sheet No. SK/A4/TPI
Date 31/3/10
tel/fax 01206 823262

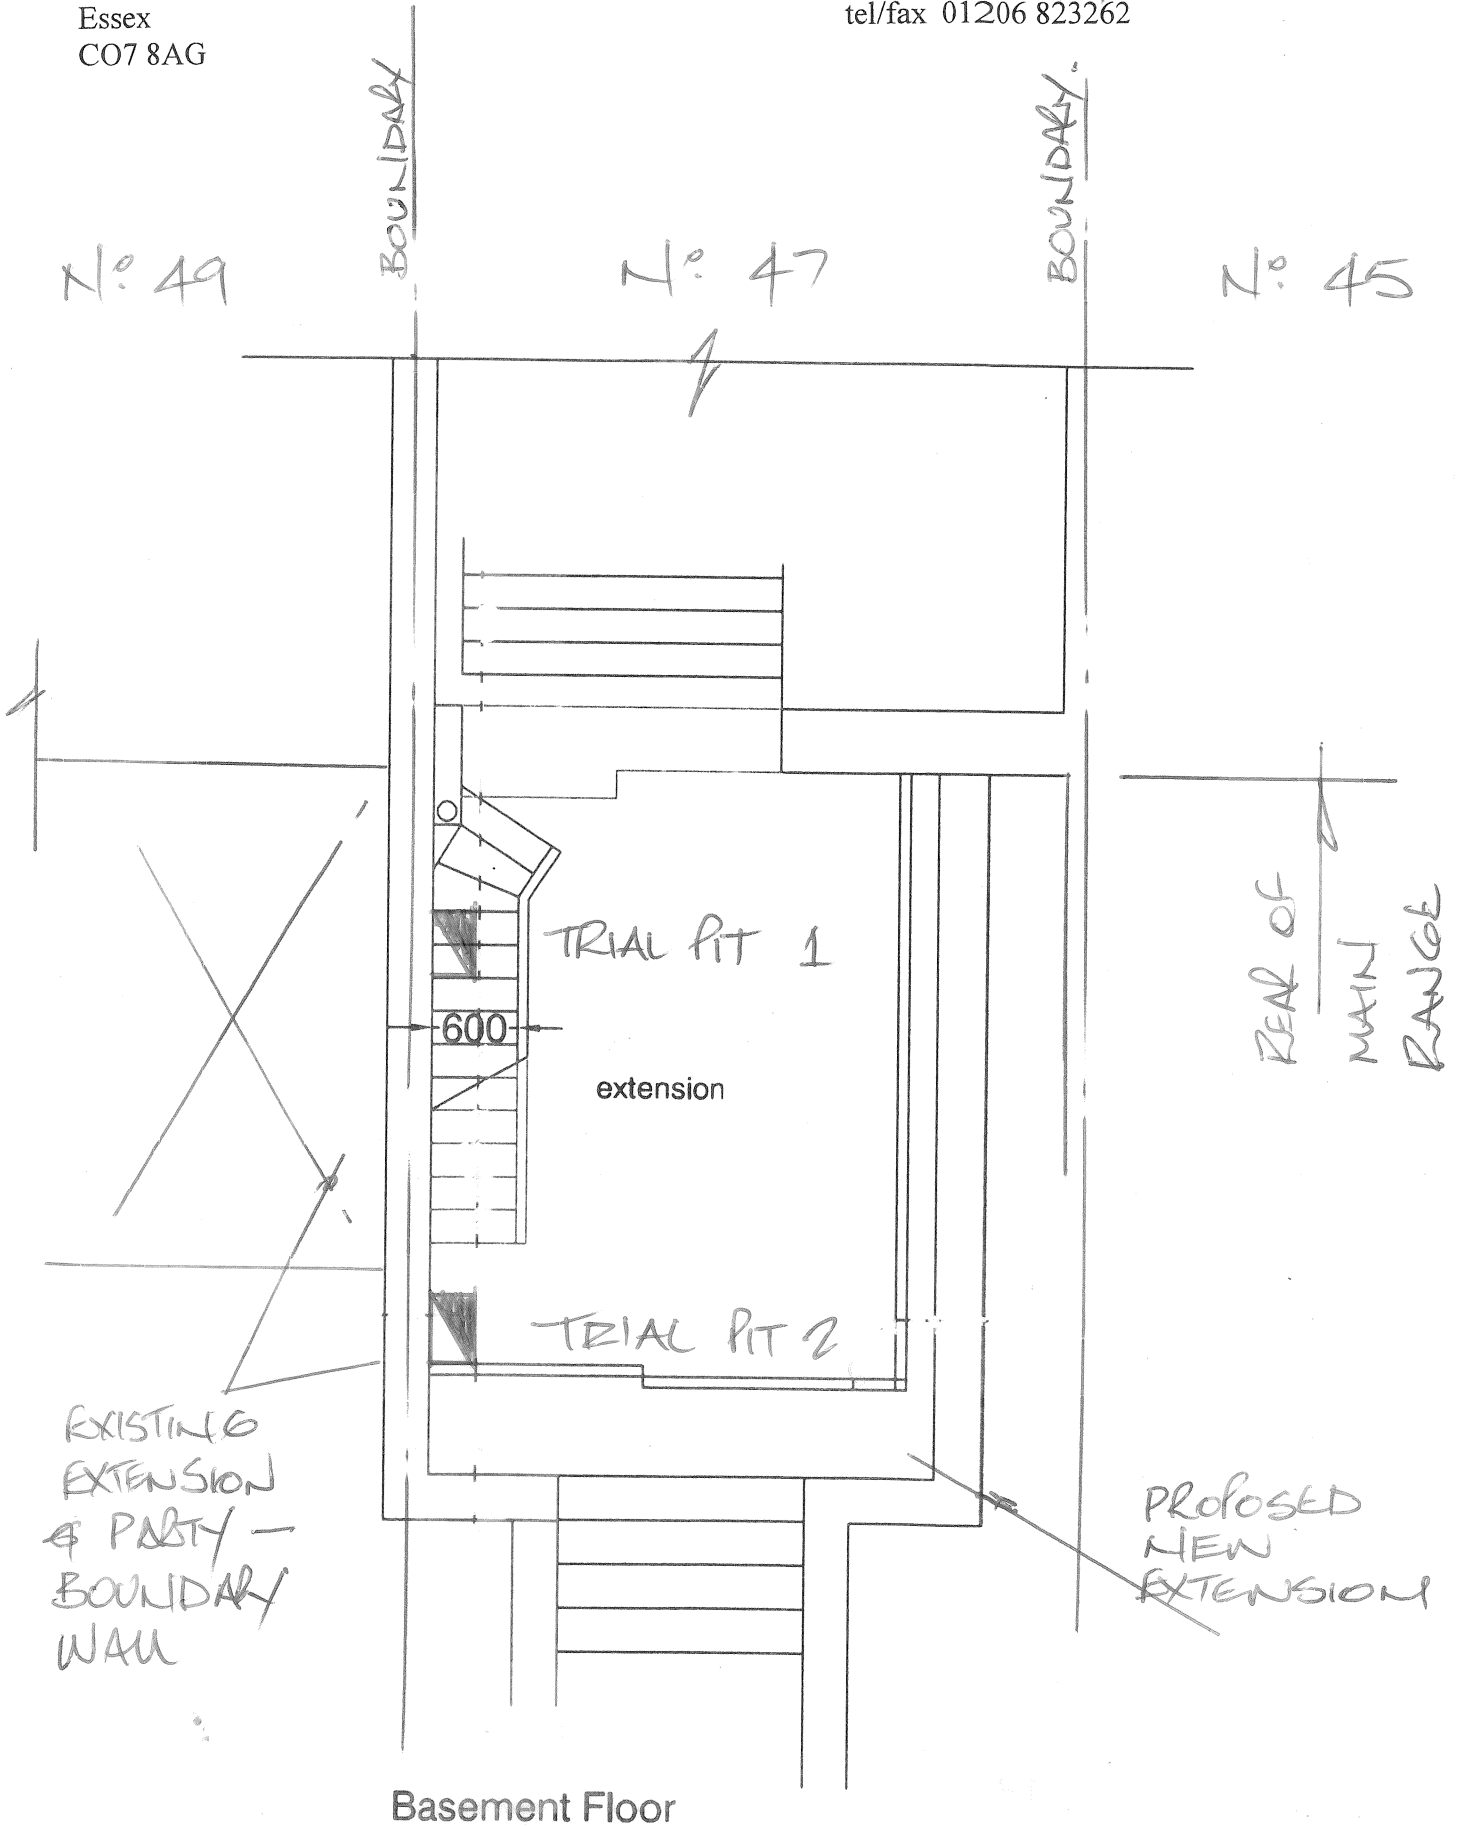


NFM Engineering Ltd

77 Wivenhoe Road
Alresford
Colchester
Essex
CO7 8AG

Project No. 3166
Project 47 ALINGTON ROAD
Sheet No. SK/A4/TP 2
Date 31/3/10
tel/fax 01206 823262

TRIAL PIT. N° 1

DATE
31/3/10

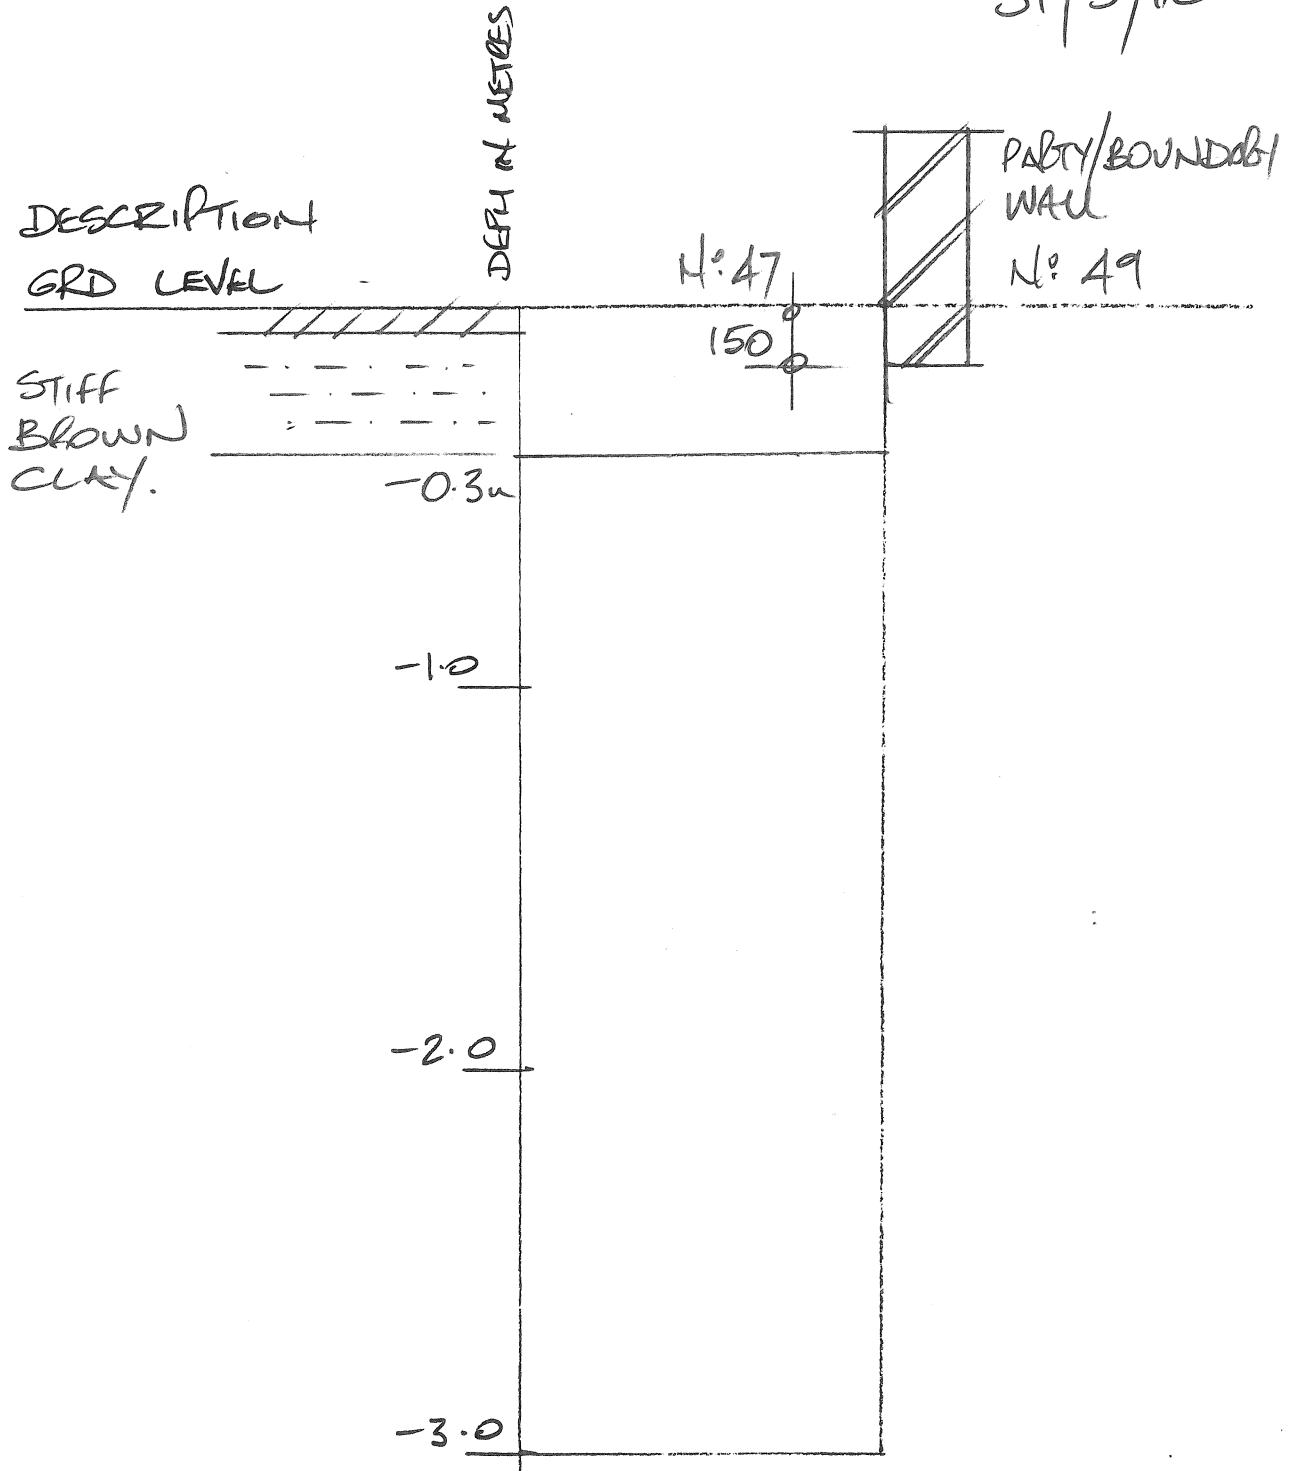

WEATHER


NFM Engineering Ltd

77 Wivenhoe Road
Alresford
Colchester
Essex
CO7 8AG

Project No. 3166
Project 47 ALINGTON ROAD
Sheet No. SK/A4/TP3
Date 31/3/10
tel/fax 01206 823262

TRIAL PIT. N° 2

DATE
31/3/10

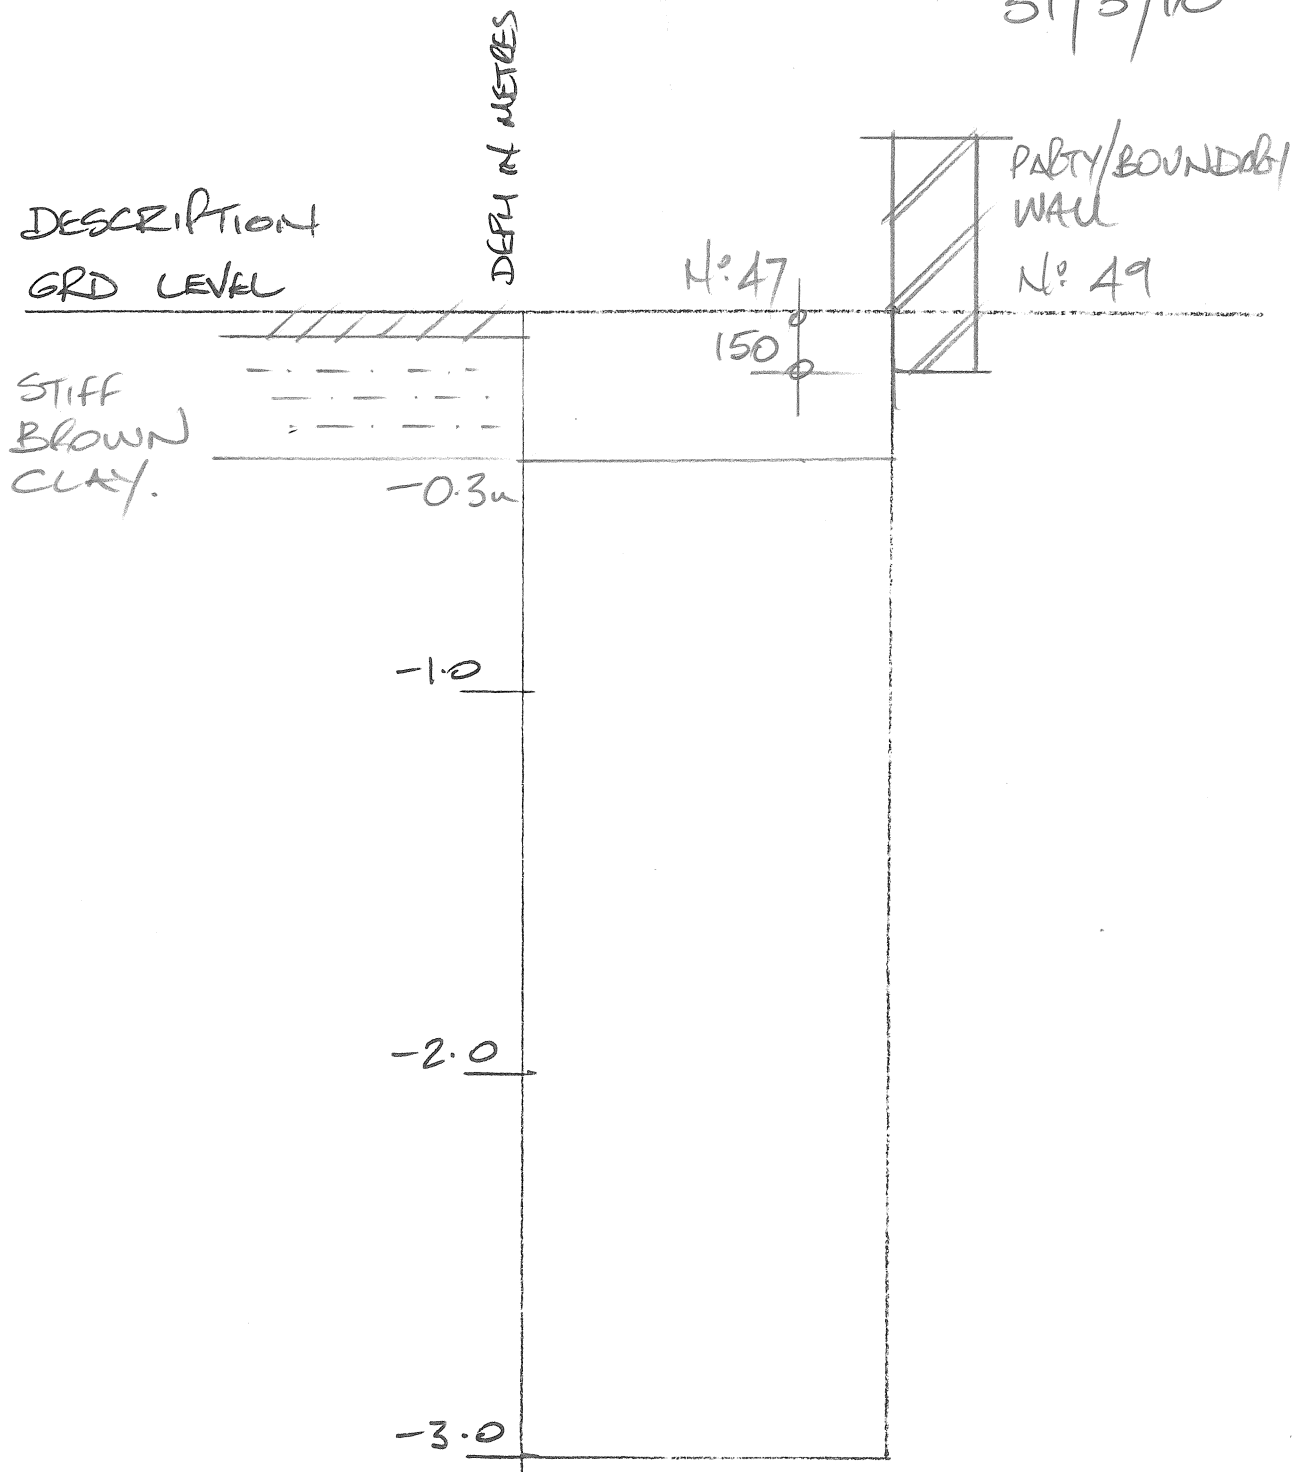

WEATHER