


TOLERANCES UNLESS OTHERWISE STATED
 ALUMINIUM CUT LENGTHS ± 2.0 ANGULAR
 ± 0.5 , GLASS LINEAR $+4.0-0$
 DO NOT SCALE, REFERENCE WRITTEN
 DIMENSIONS ONLY, IF IN DOUBT ASK

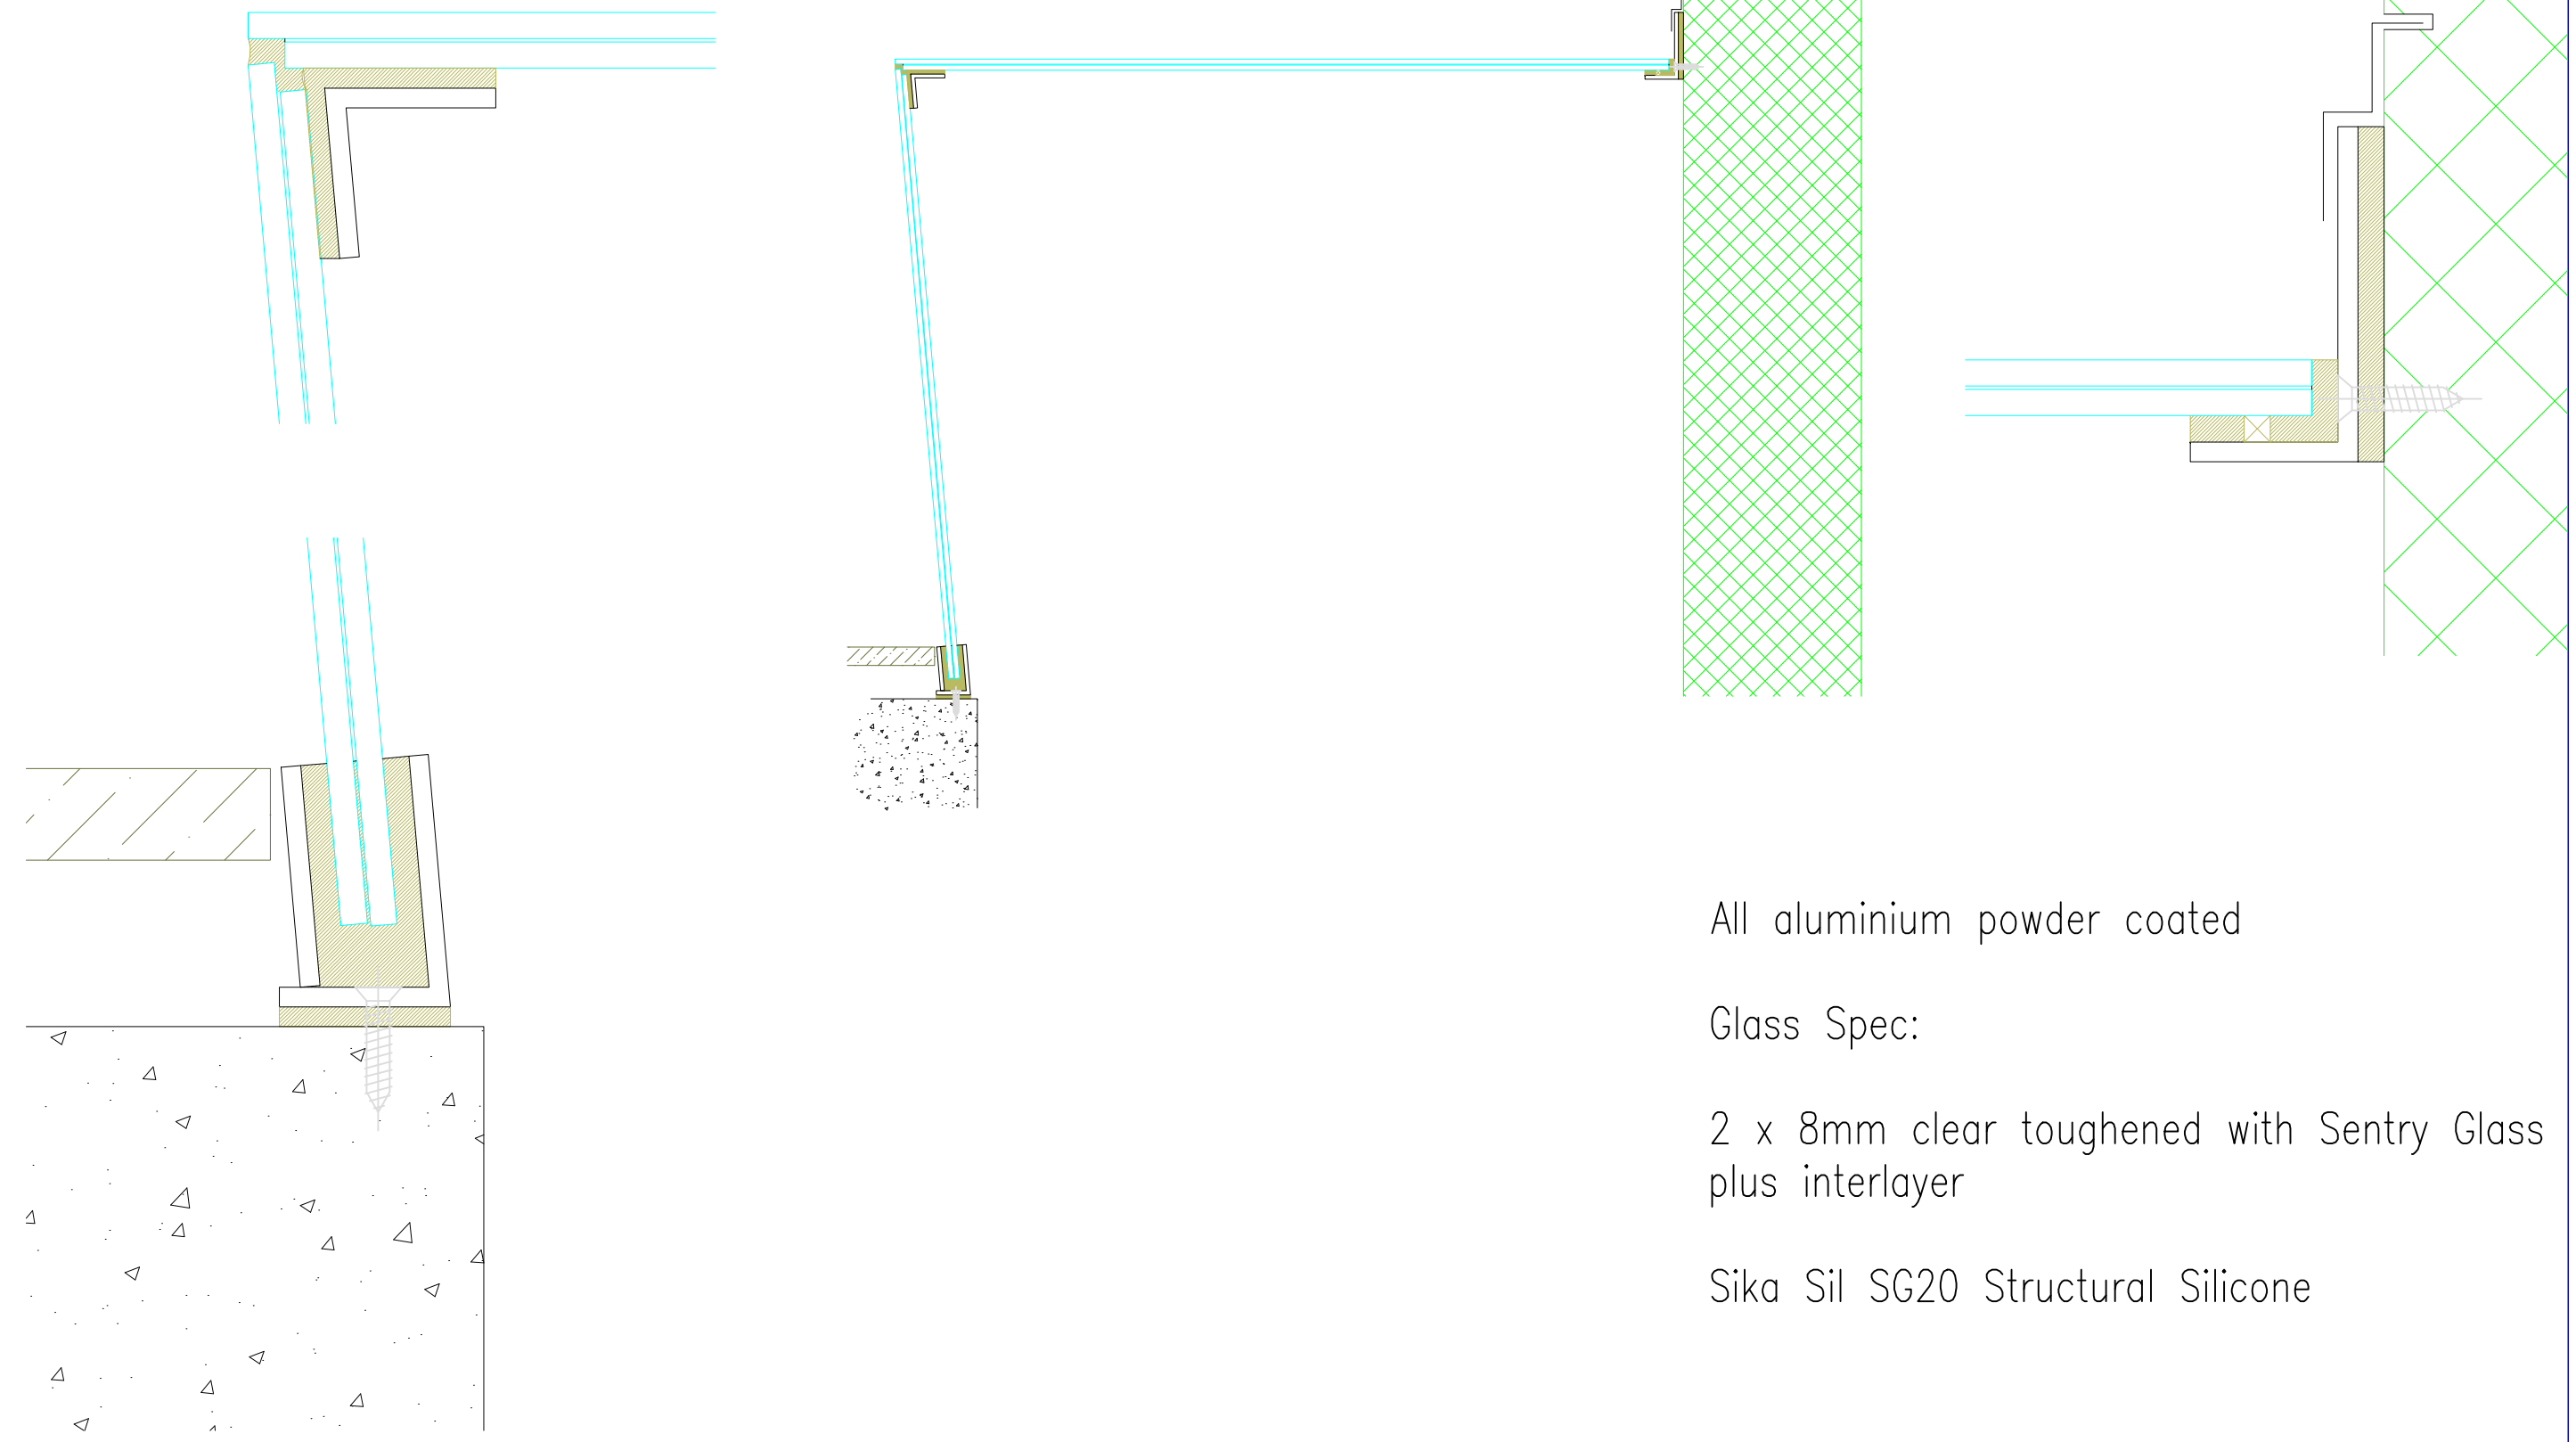

All aluminium powder coated

Glass Spec:

2 x 8mm clear toughened with Sentry Glass
 plus interlayer

Sika Sil SG20 Structural Silicone



CANTIFIX LIMITED
 UNIT 22 GARRICK ROAD IND EST
 IRVING WAY, LONDON, NW9 6AQ
 Tel-(020)-8203-6203
 Fax-(020)-8203-6454
 e-mail-info@cantifix.co.uk

Project	47 Arlington Road	Drawn By	gk	Chkd By	.
Client		Date	29.03.11	Scale	1-10 & 2@ A3
Title	Canopy Detail	Lead No.		Drawing No..	D-01
Rev	Date	Description	Drwn By	Chkd By	Revision