


Do not scale from this drawing

The contractor shall check and verify all dimensions on site and report any discrepancies in writing to CH Architects LLP before proceeding with work

Existing buildings shown are based on measured surveys received from third parties. Any discrepancies should be made in writing to CH Architects to be resolved by the original surveyors.

This drawing is the copyright of CH Architects LLP and cannot be reproduced without prior written permission from the architects

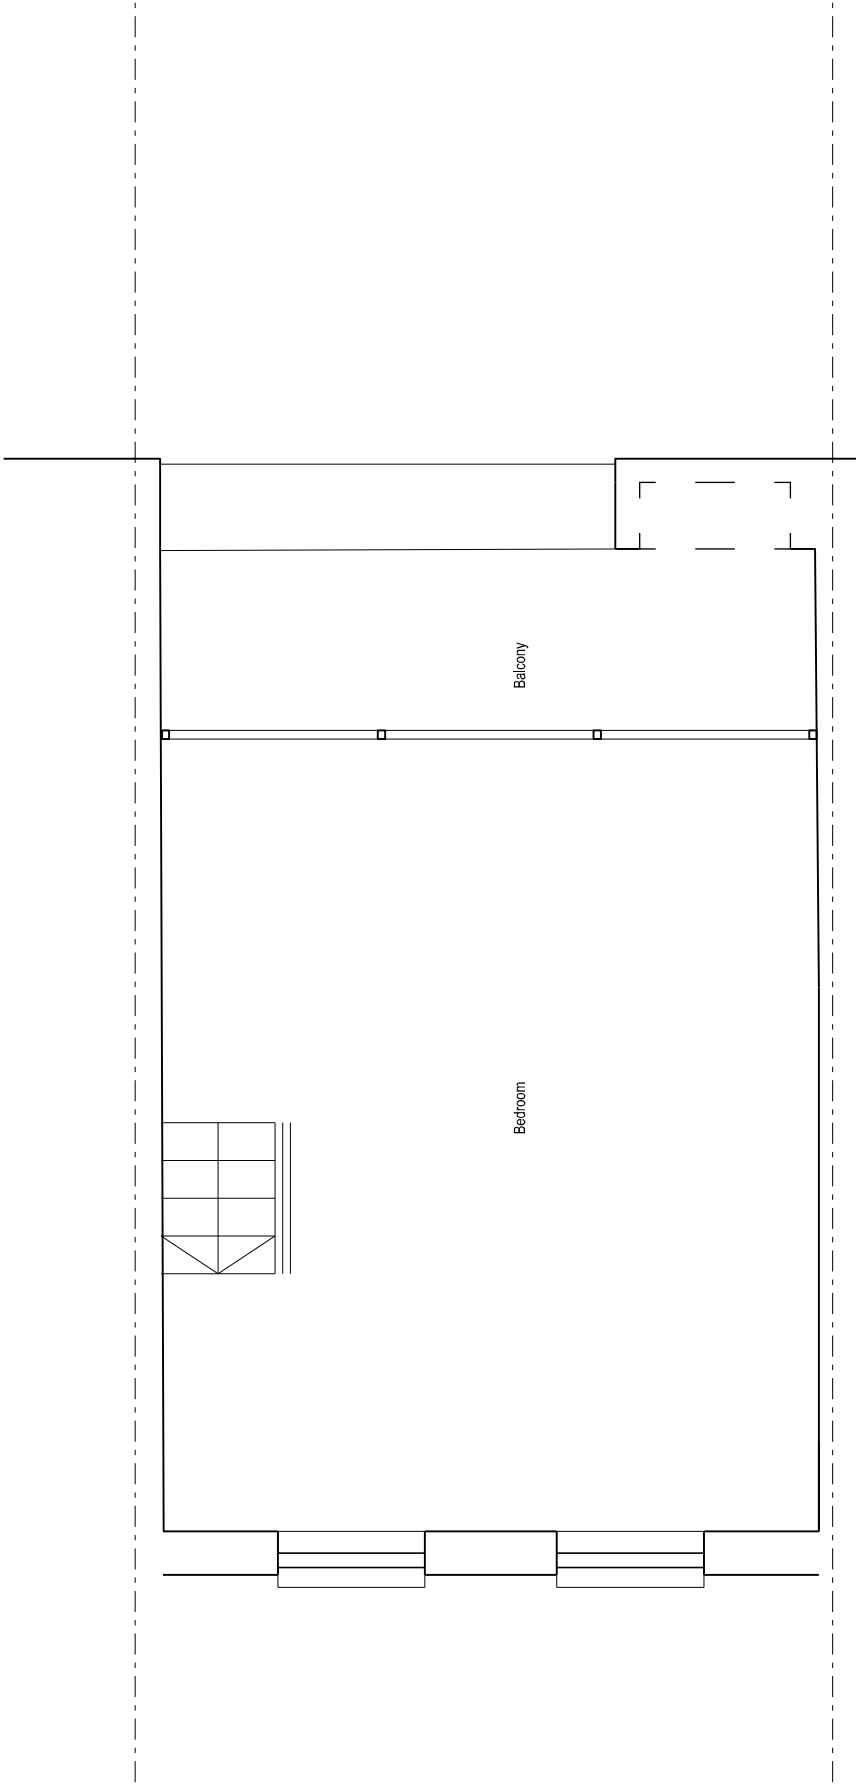

Rev. C 28.03.11 Issued to client for information
Rev. B 08.10.10 Issued for Building Control
Rev. A 03.08.10 Issued for information. Plans revised as per meeting held on 28.07.10
Rev. - 04.06.10 Issued for planning



CLERKENWELL HOUSE
45-47 CLERKENWELL GREEN
LONDON

T: +44 (0)20 7253 2526
F: +44 (0)20 7490 4843

email: mail@clavdetscherhoffmann.com

Project

47 Arlington Road

Status

Planning Application

Drawing

EXISTING - LOFT FLOOR PLAN

Drwg No:

286_20_404

Scale:

1:50@A3

Date:

22.04.08