


Do not scale from this drawing

The contractor shall check and verify all dimensions on site and report any discrepancies in writing to CH Architects LLP before proceeding with work

Existing buildings shown are based on measured surveys received from third parties. Any discrepancies should be made in writing to CH Architects to be resolved by the original surveyors.

This drawing is the copyright of CH Architects LLP and cannot be reproduced without prior written permission from the architects

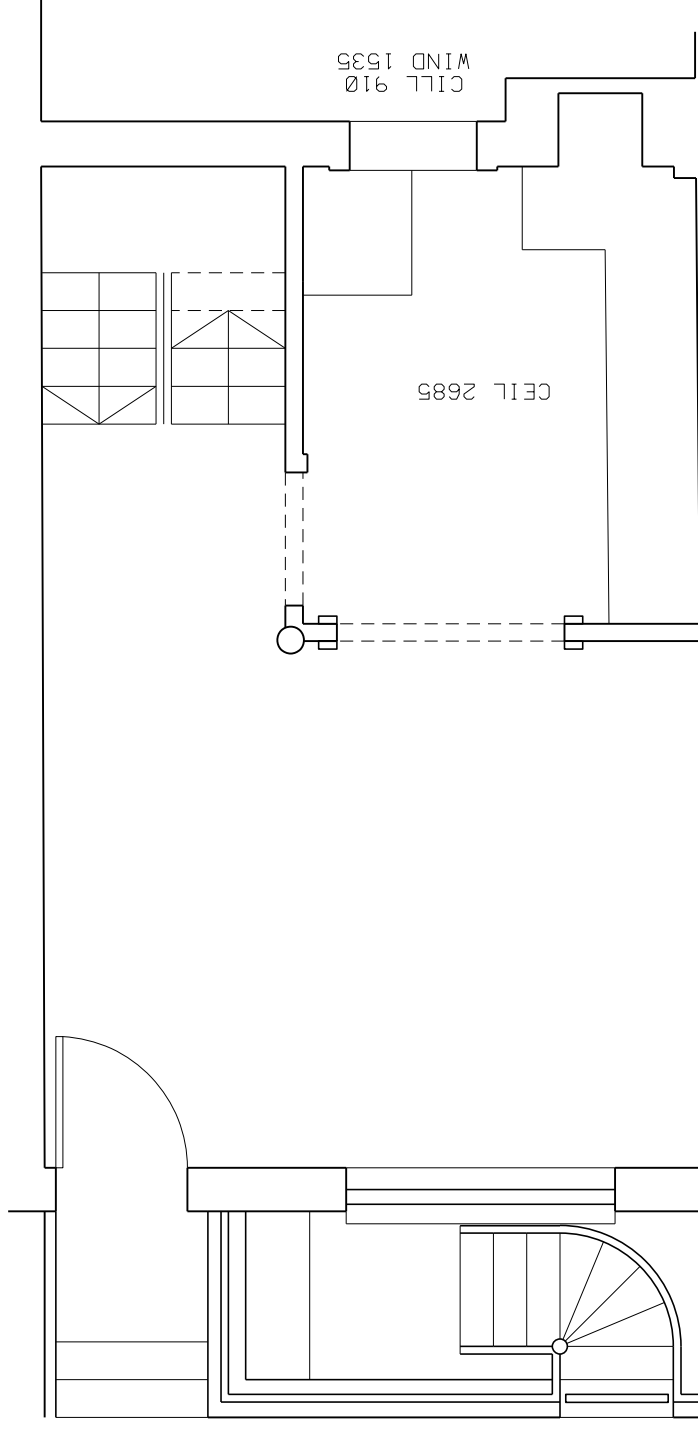

- Rev. C 28.03.11 Issued to client for information
- Rev. B 08.10.10 Issued for Building Control
- Rev. A 03.08.10 Issued for information. Plans revised as per meeting held on 28.07.10
- Rev. - 04.06.10 Issued for planning

**CH**  
ARCHITECTS  
CLERKENWELL HOUSE  
CLERKENWELL GREEN  
LONDON  
45-47 CLERKENWELL GREEN  
EC1R 0EB  
T: +44 (0)20 7253 2526  
F: +44 (0)20 7490 4843  
eM: mail@clavdetscherhoffmann.com

Project	<b>47 Arlington Road</b>
Status	<b>Planning Application</b>
Drawing	<b>EXISTING - GROUND FLOOR PLAN</b>
Drwg No:	286_20_401
Scale:	1:50@A3
Date:	22.04.08