


Existing buildings shown are based on measured surveys received from third parties. Any discrepancies should be made in writing to CH Architects to be resolved by the original surveyors.

This drawing is the copyright of CH Architects LLP and cannot be reproduced without prior written permission from the architects

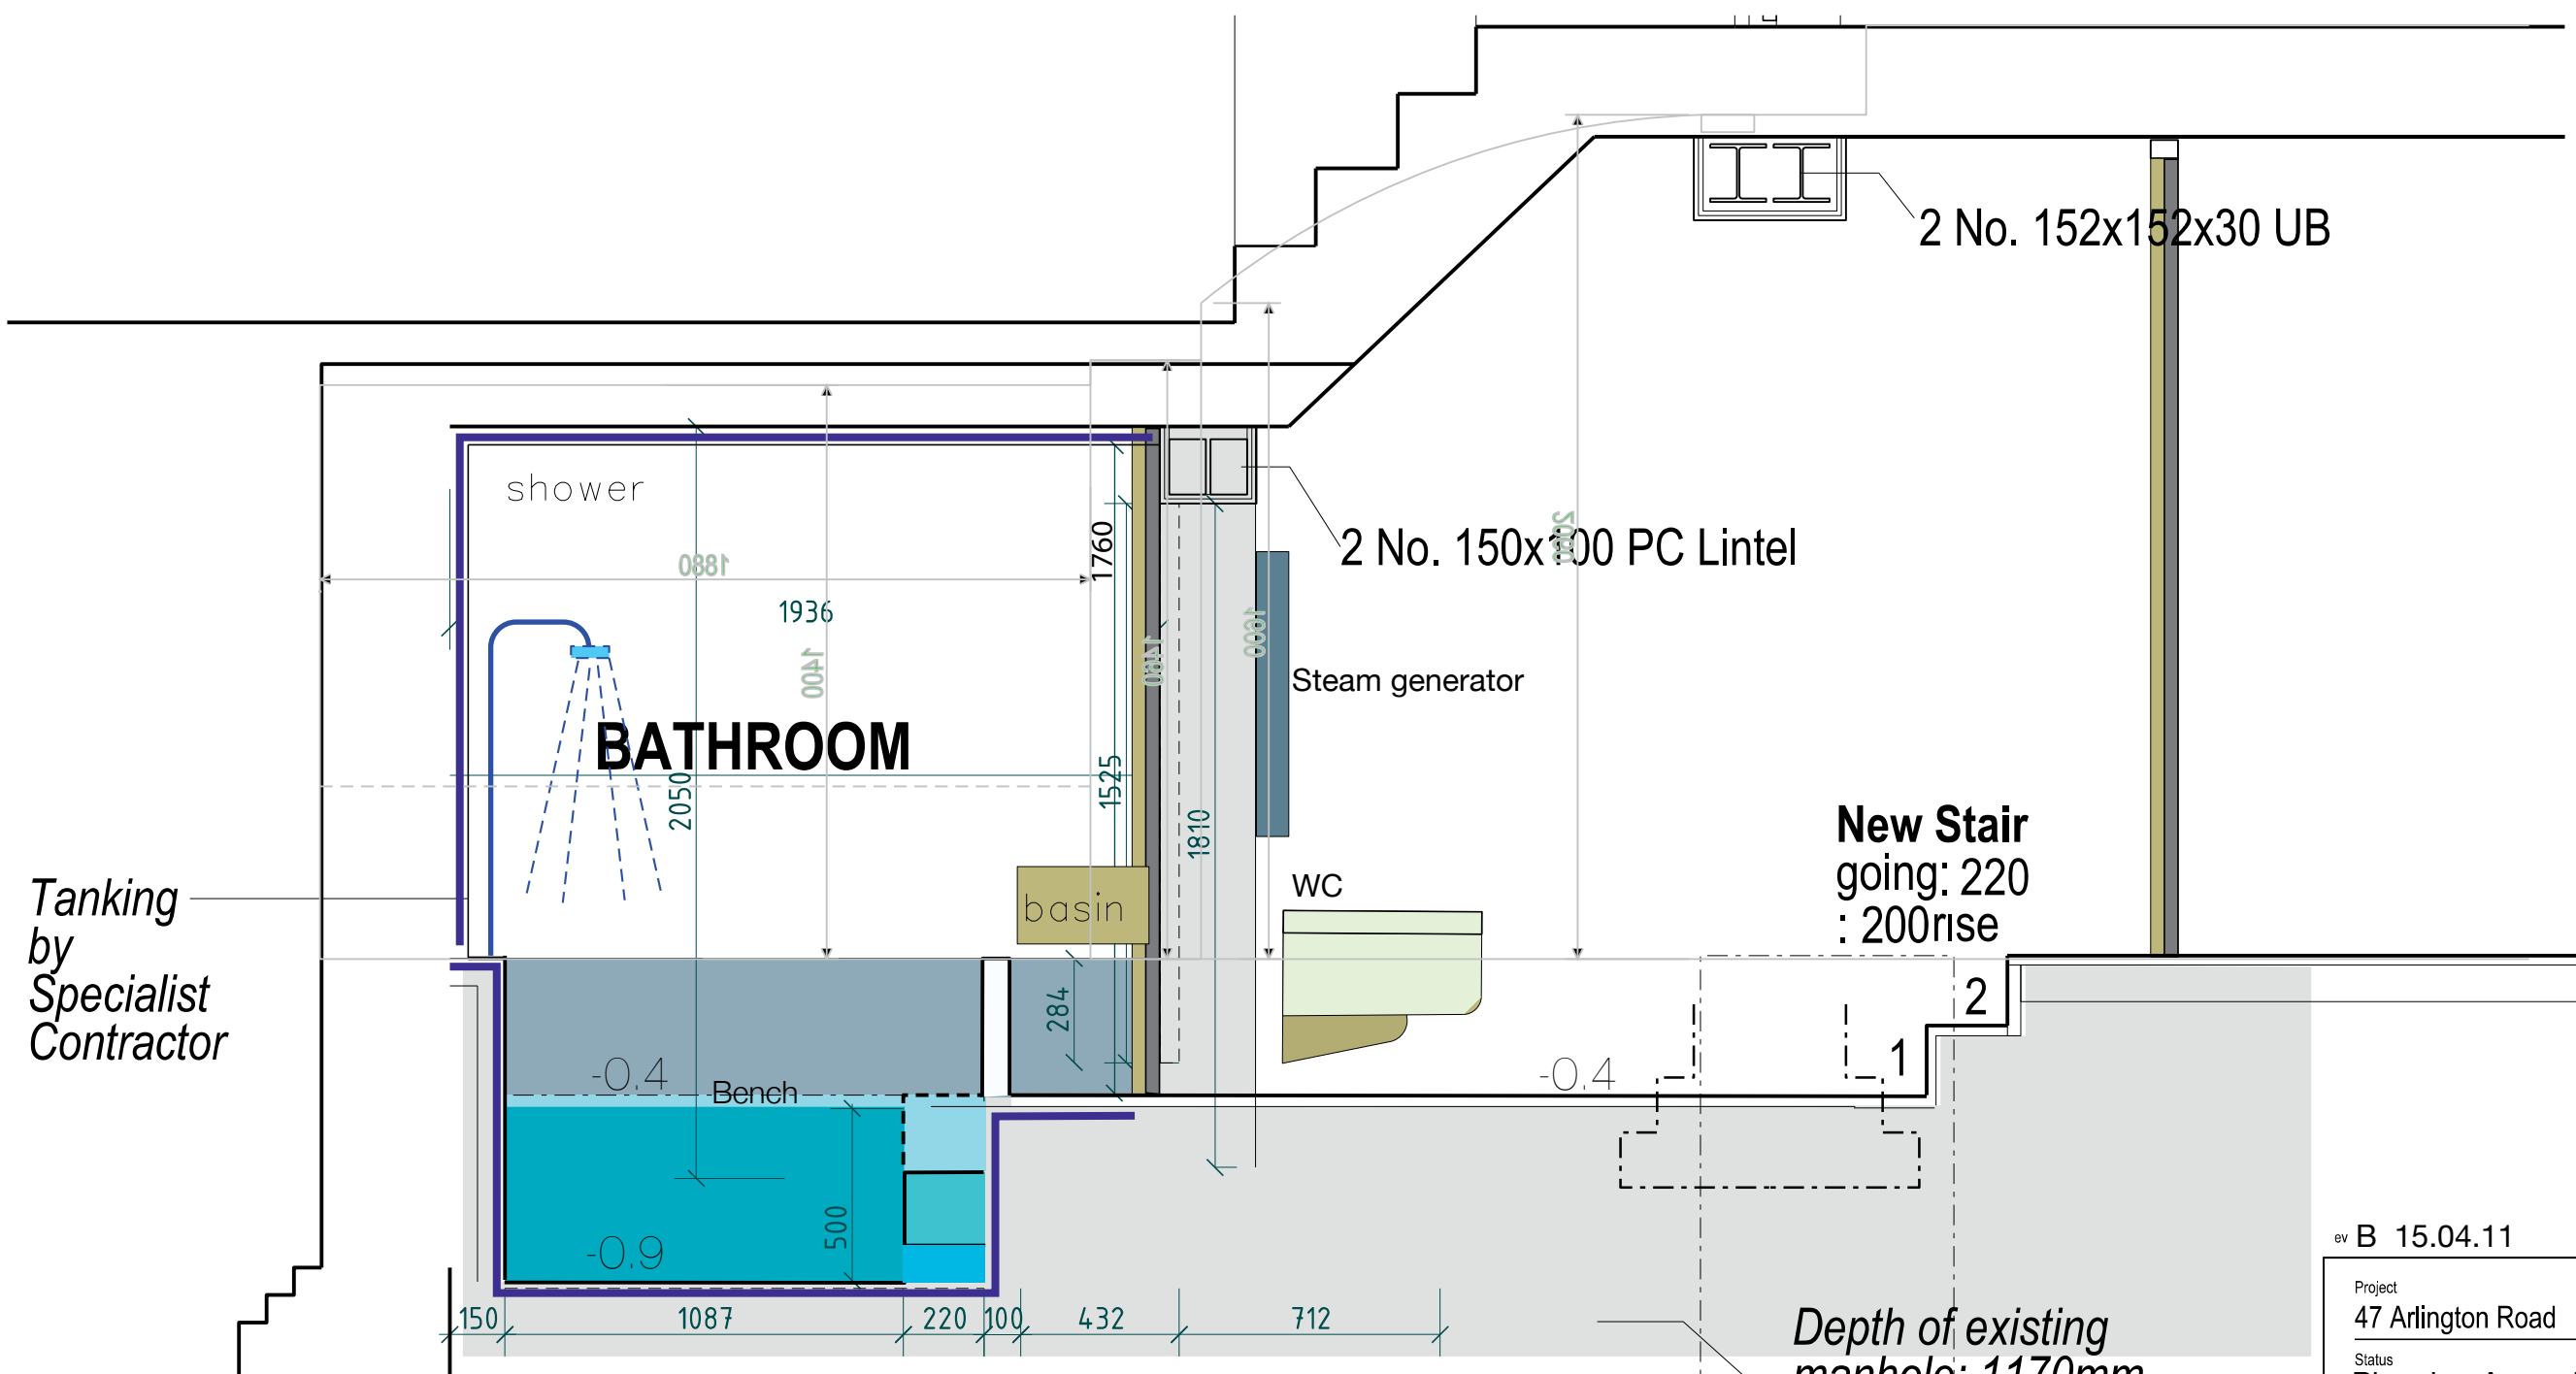

Tanking by Specialist Contractor

Depth of existing manhole: 1170mm (Survey Information by Draintech Ltd 20/07/05)

ev B 15.04.11

Project	47 Arlington Road	
Status	Planning Amendment	
Drawing	VAULT SECTION	
Drwg No :	Scale :	Date :
286_20_221	1:20@A3	04.03.11