

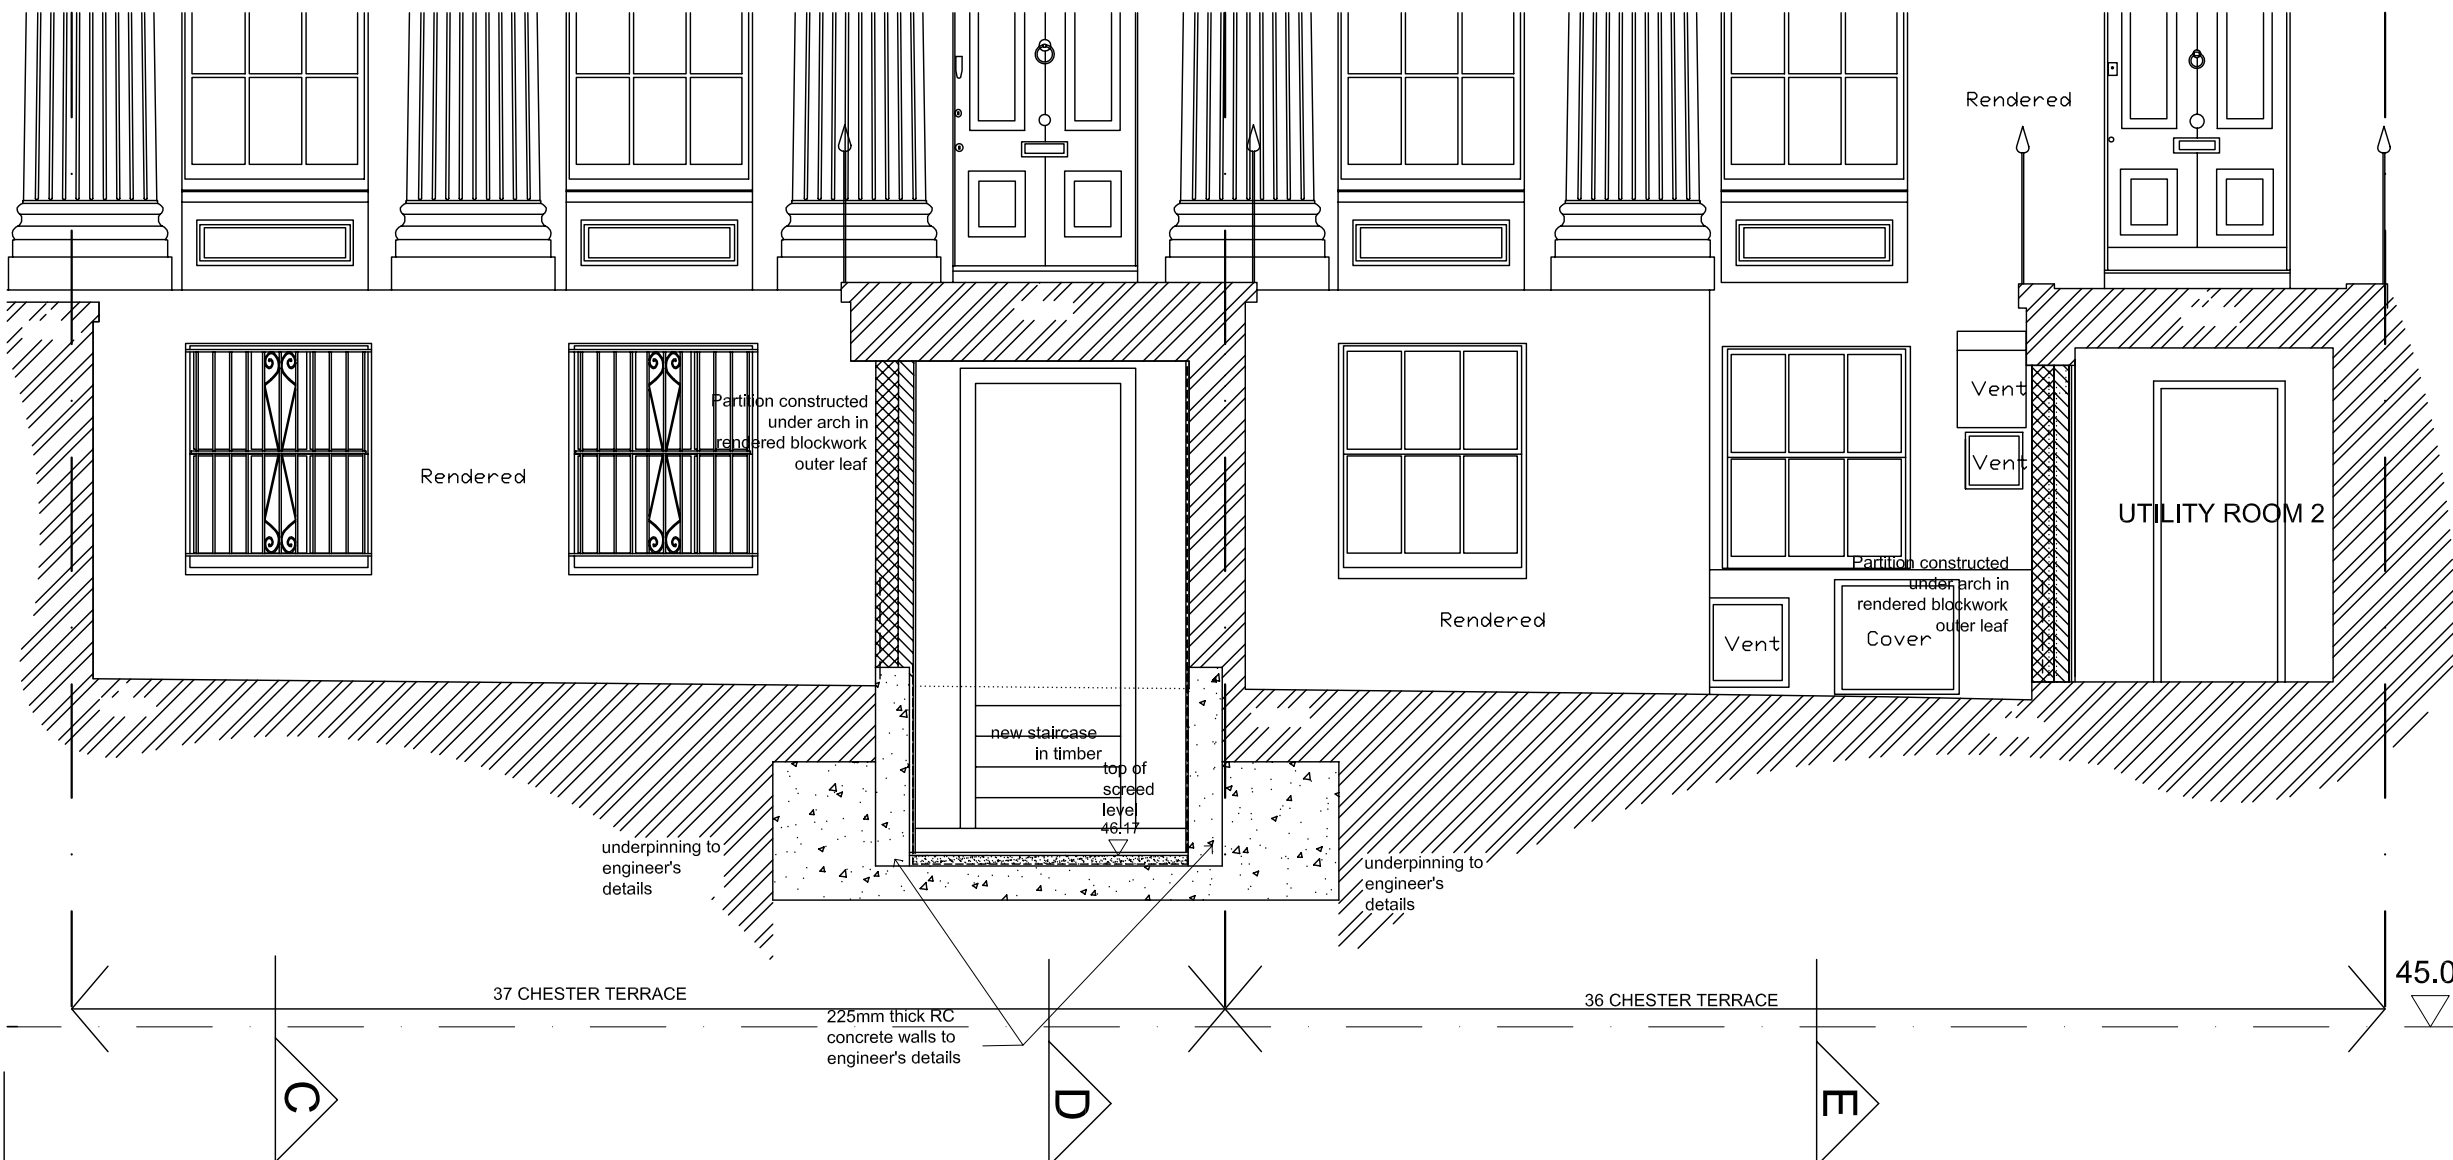


All dimensions are to be checked on site.  
 All Discrepancies are to be reported to the architect immediately.  
 Construction notes are descriptive and should be read in conjunction with the schedule of work / specification.  
 All dimensions are in millimetres.  
 This drawing is Copyright of J7 Architecture Ltd.


EXISTING SECTION EE (SCALE 1:50)

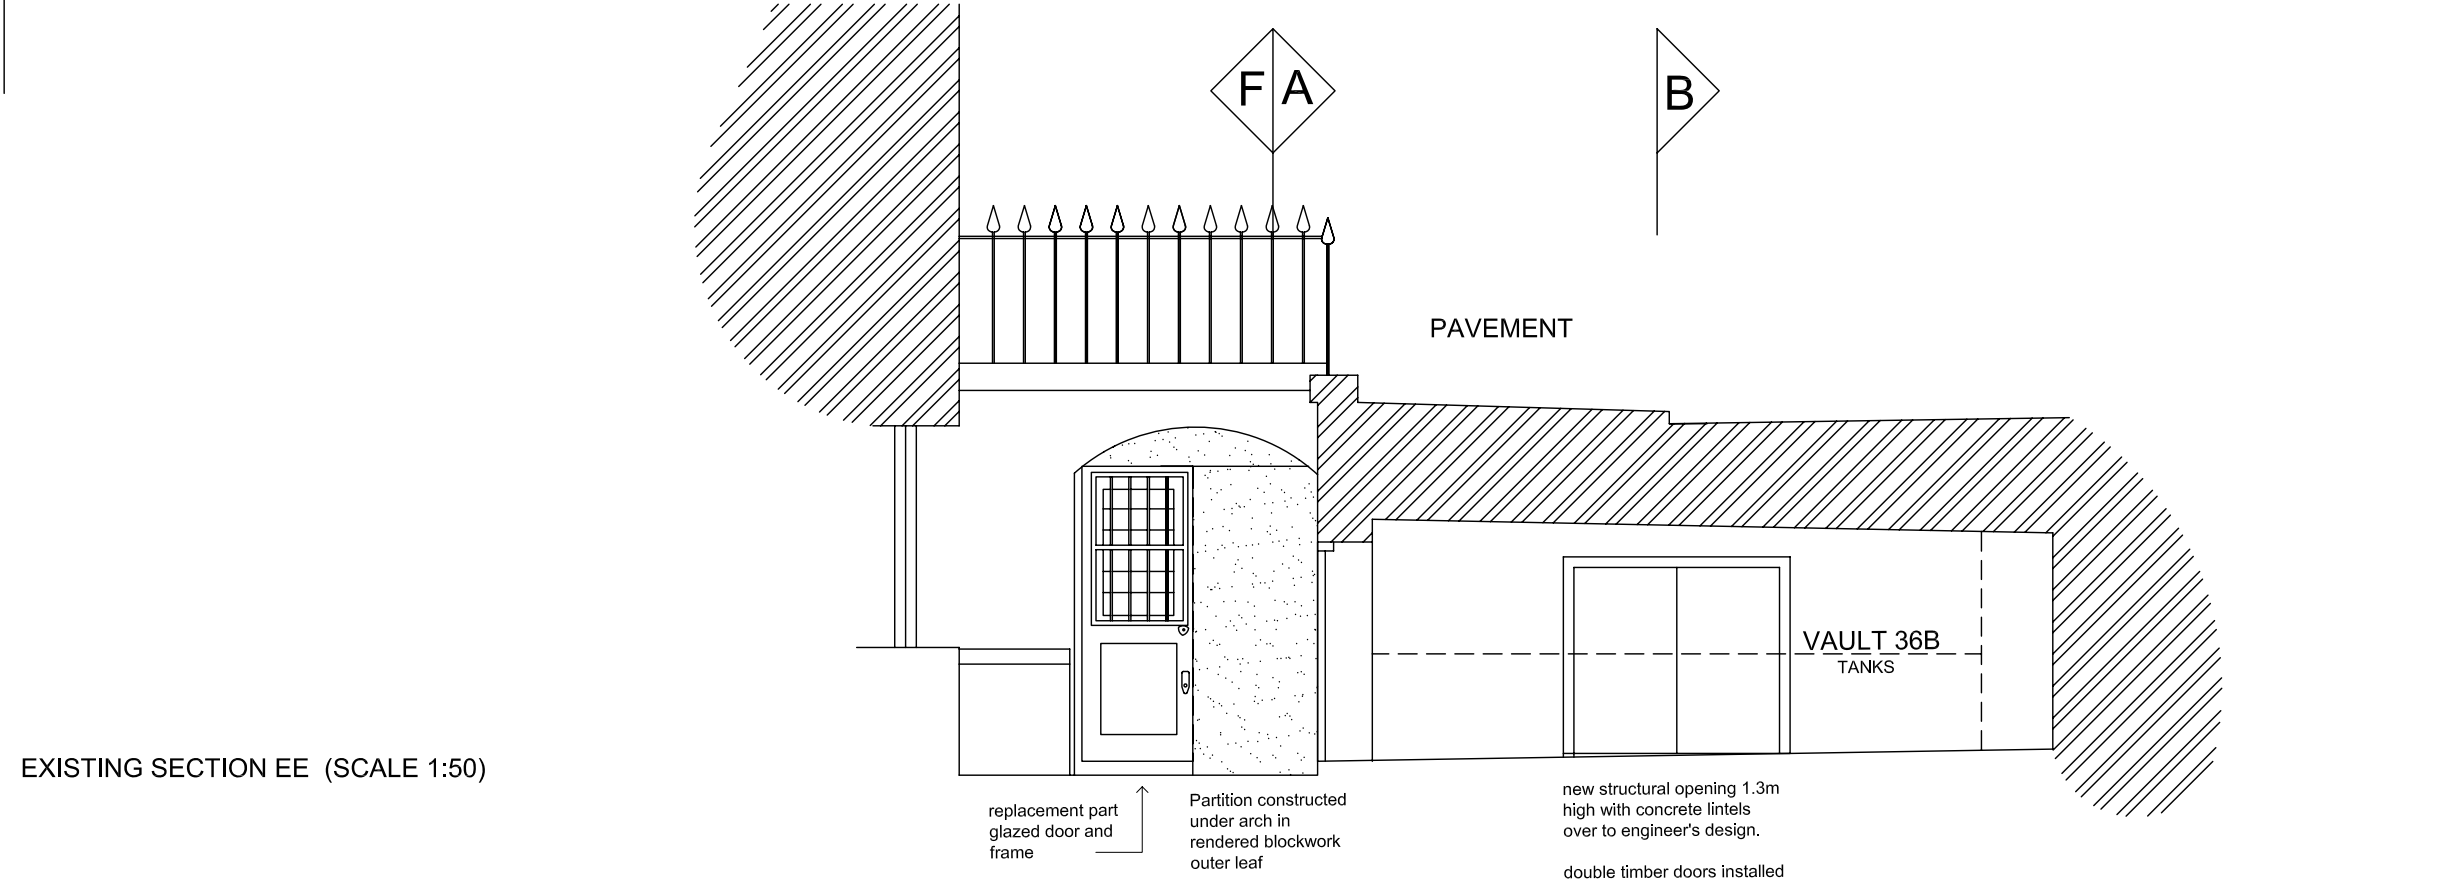

EXISTING SECTION FF (SCALE 1:50)

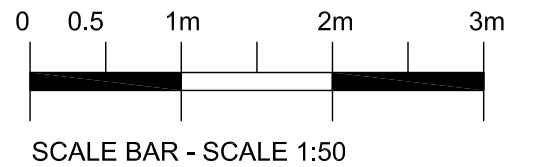

Excavation depth of "link" reduced B 08/03/2011 JS  
 New steps changed to timber A 03/03/2011 JS

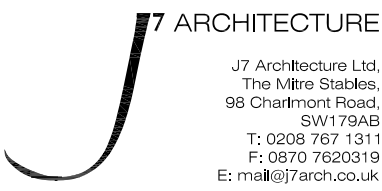REVISION DESCRIPTION	REV	DATE	BY
 <p><b>J7 ARCHITECTURE</b>            J7 Architecture Ltd,            The Mitre Stables,            98 Charlmont Road,            SW179AB            T: 0208 767 1311            F: 0870 7620319            E: mail@j7arch.co.uk</p>			
CLIENT White Allom & Co	SCALE 1:50 (A3)		
PROJECT 36-37 Chester Terrace	DATE 09/09/2010		
DRAWING TITLE Proposed Sections EE and FF	BY JH		
STATUS Planning	JOB No. 276		
	DWG No. 276-PL-225B		