



0 1 2 3 5m



Revisions

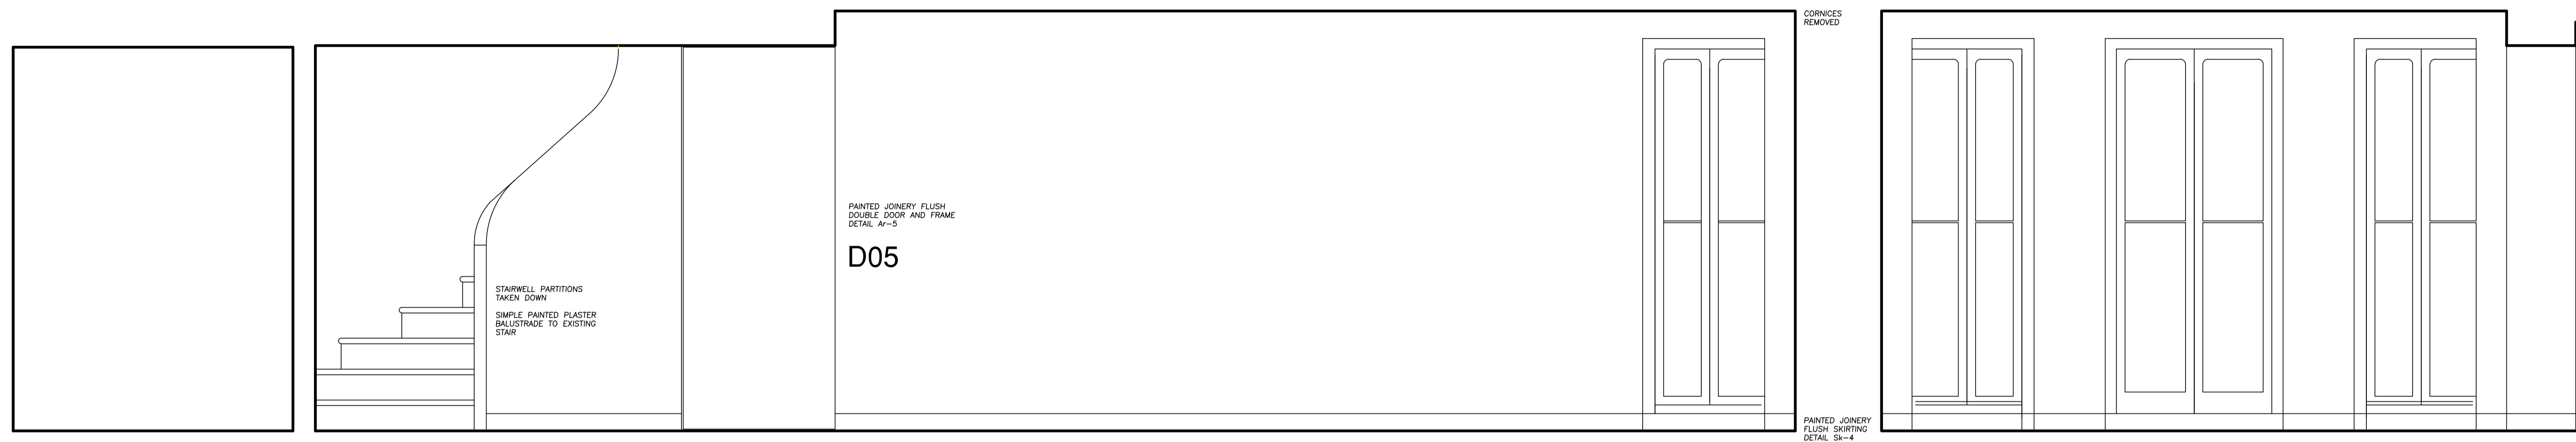

A-A

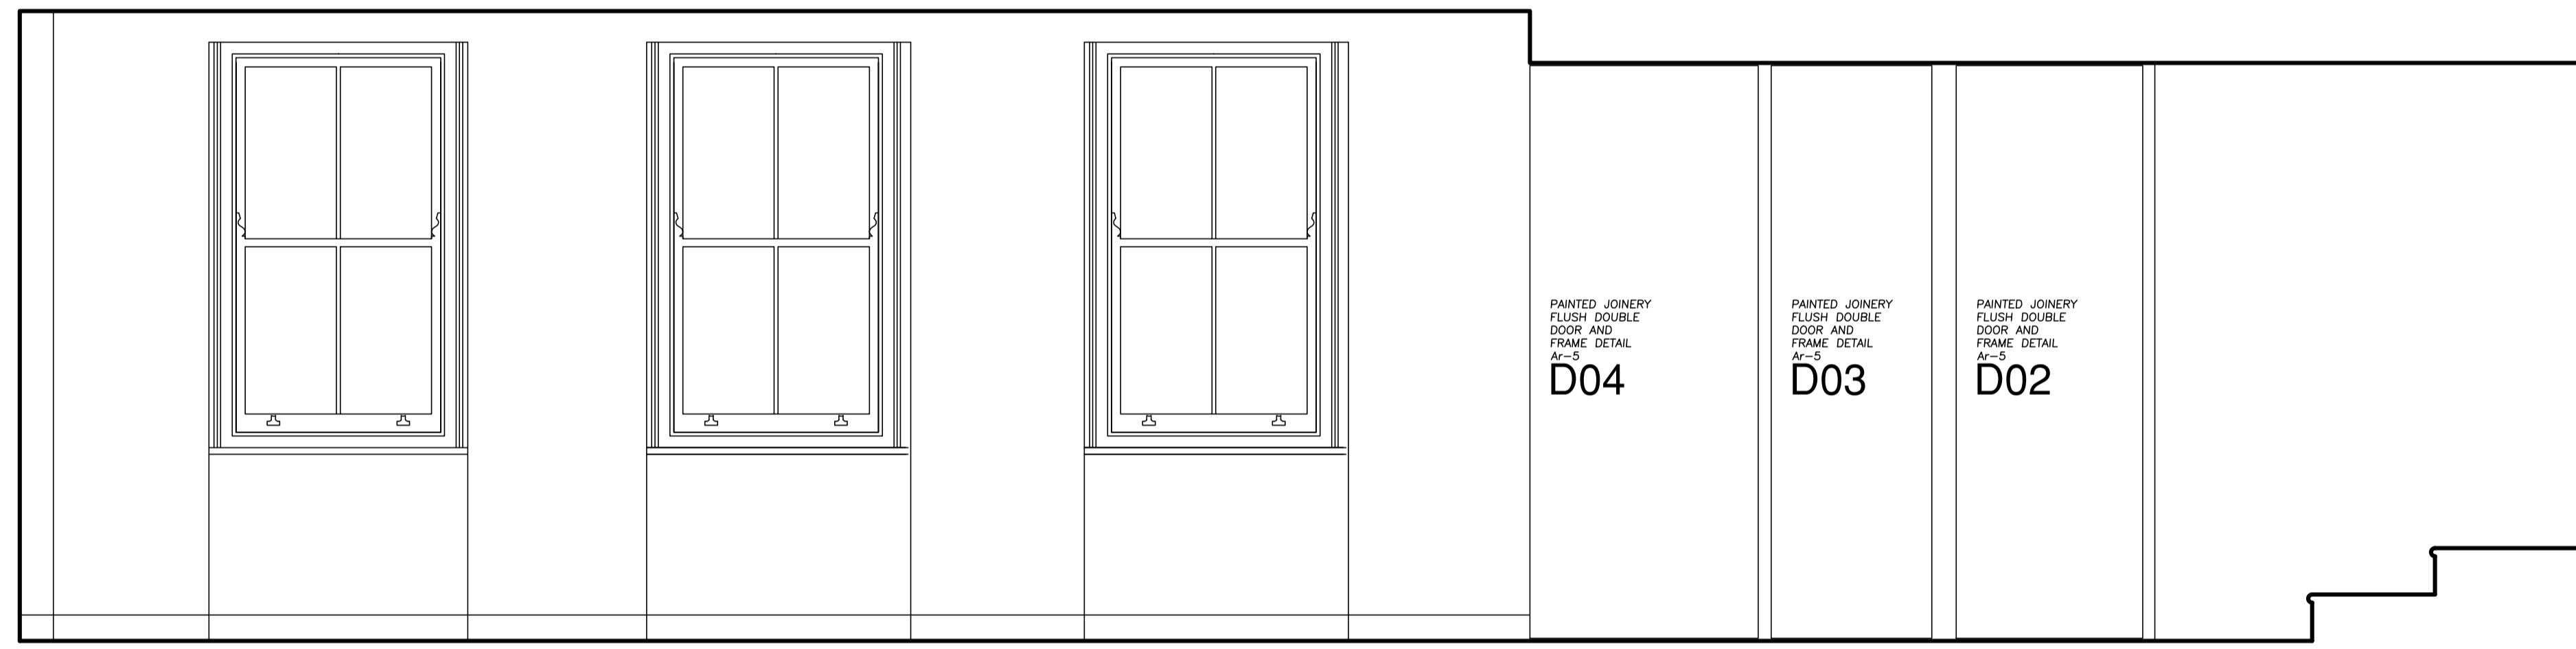

B-B

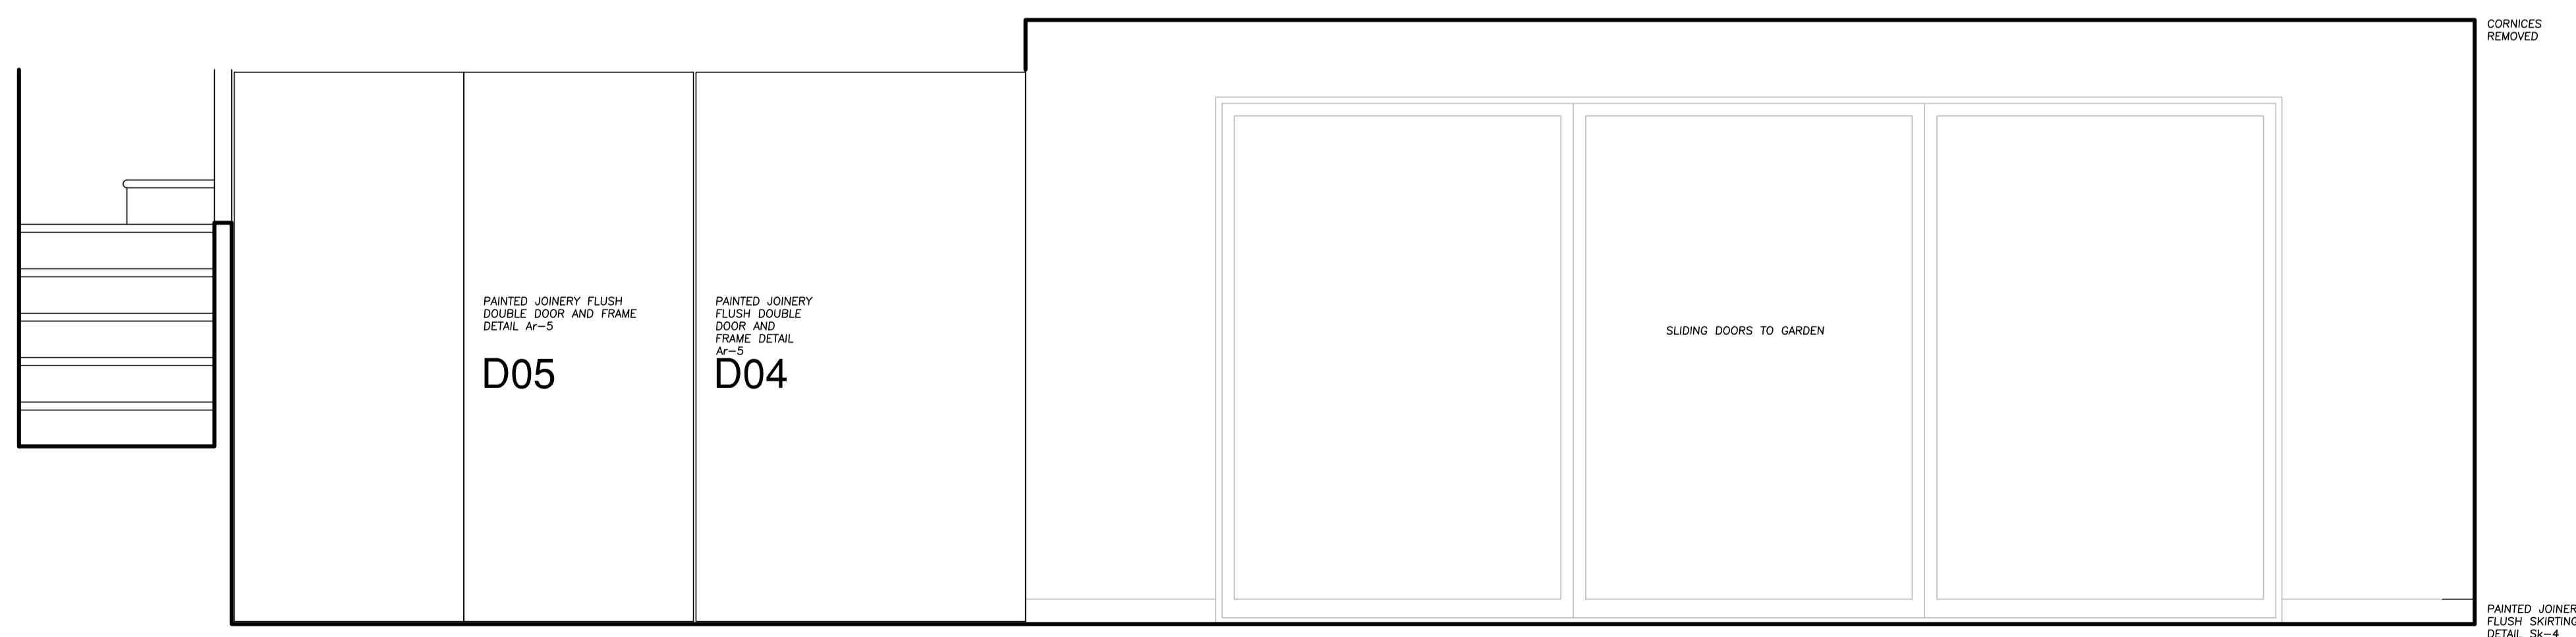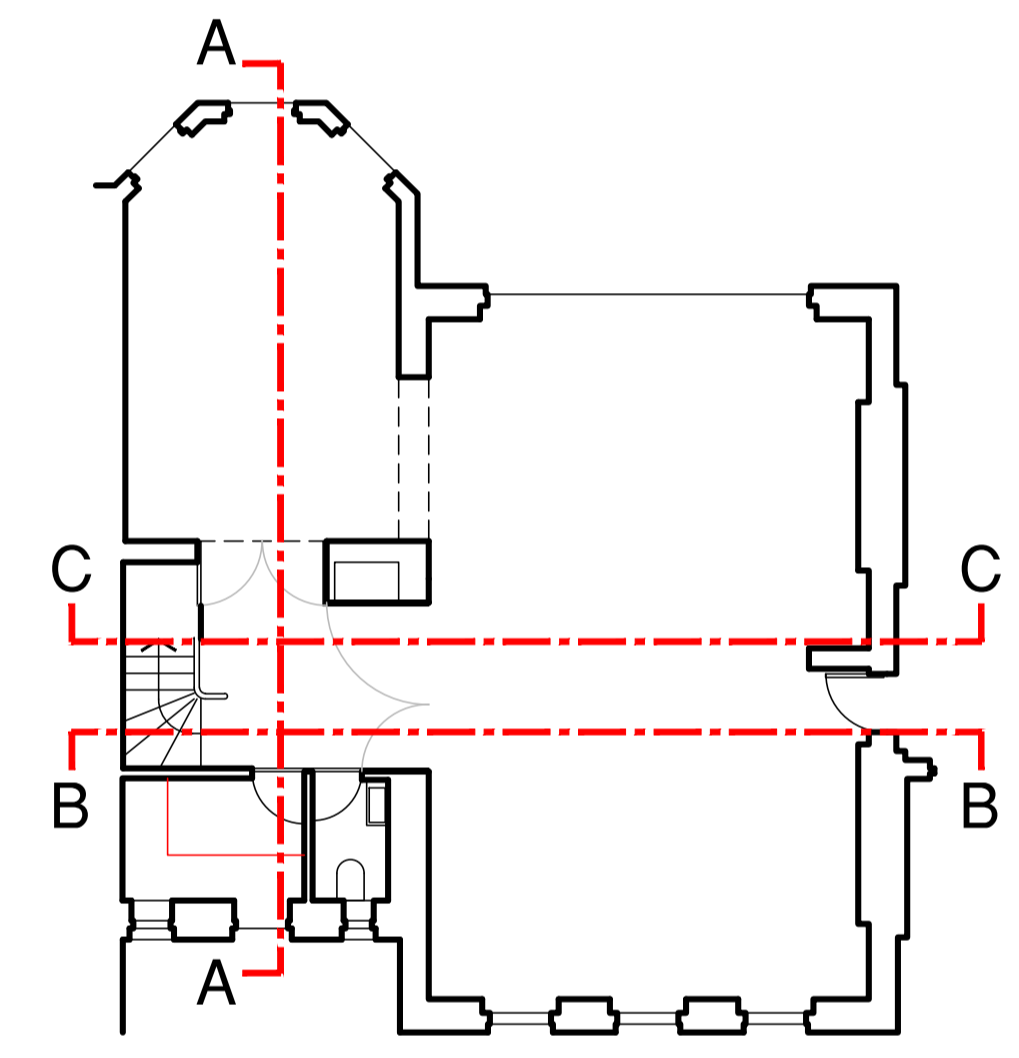

C-C

Architecture and Design © Copyright
STEPHEN BRANDES ARCHITECTS
 8 Well Walk Hampstead London NW3 1LD
 Fax 020 7431 2227 Telephone 020 7431 2225

Job Title
 19 GREVILLE PLACE
 LONDON NW6

Drawing Title
**PROPOSED
 BASEMENT ELEVATIONS**

SCALE	1@20@A1	CAD Information
DATE	OCT 2010	
DRAWN	SB	
ISSUE	PLANNING LB	

Job No.	Drawing No.	Rev.
534	P 041	