


0 1 2 3 5m


Revisions

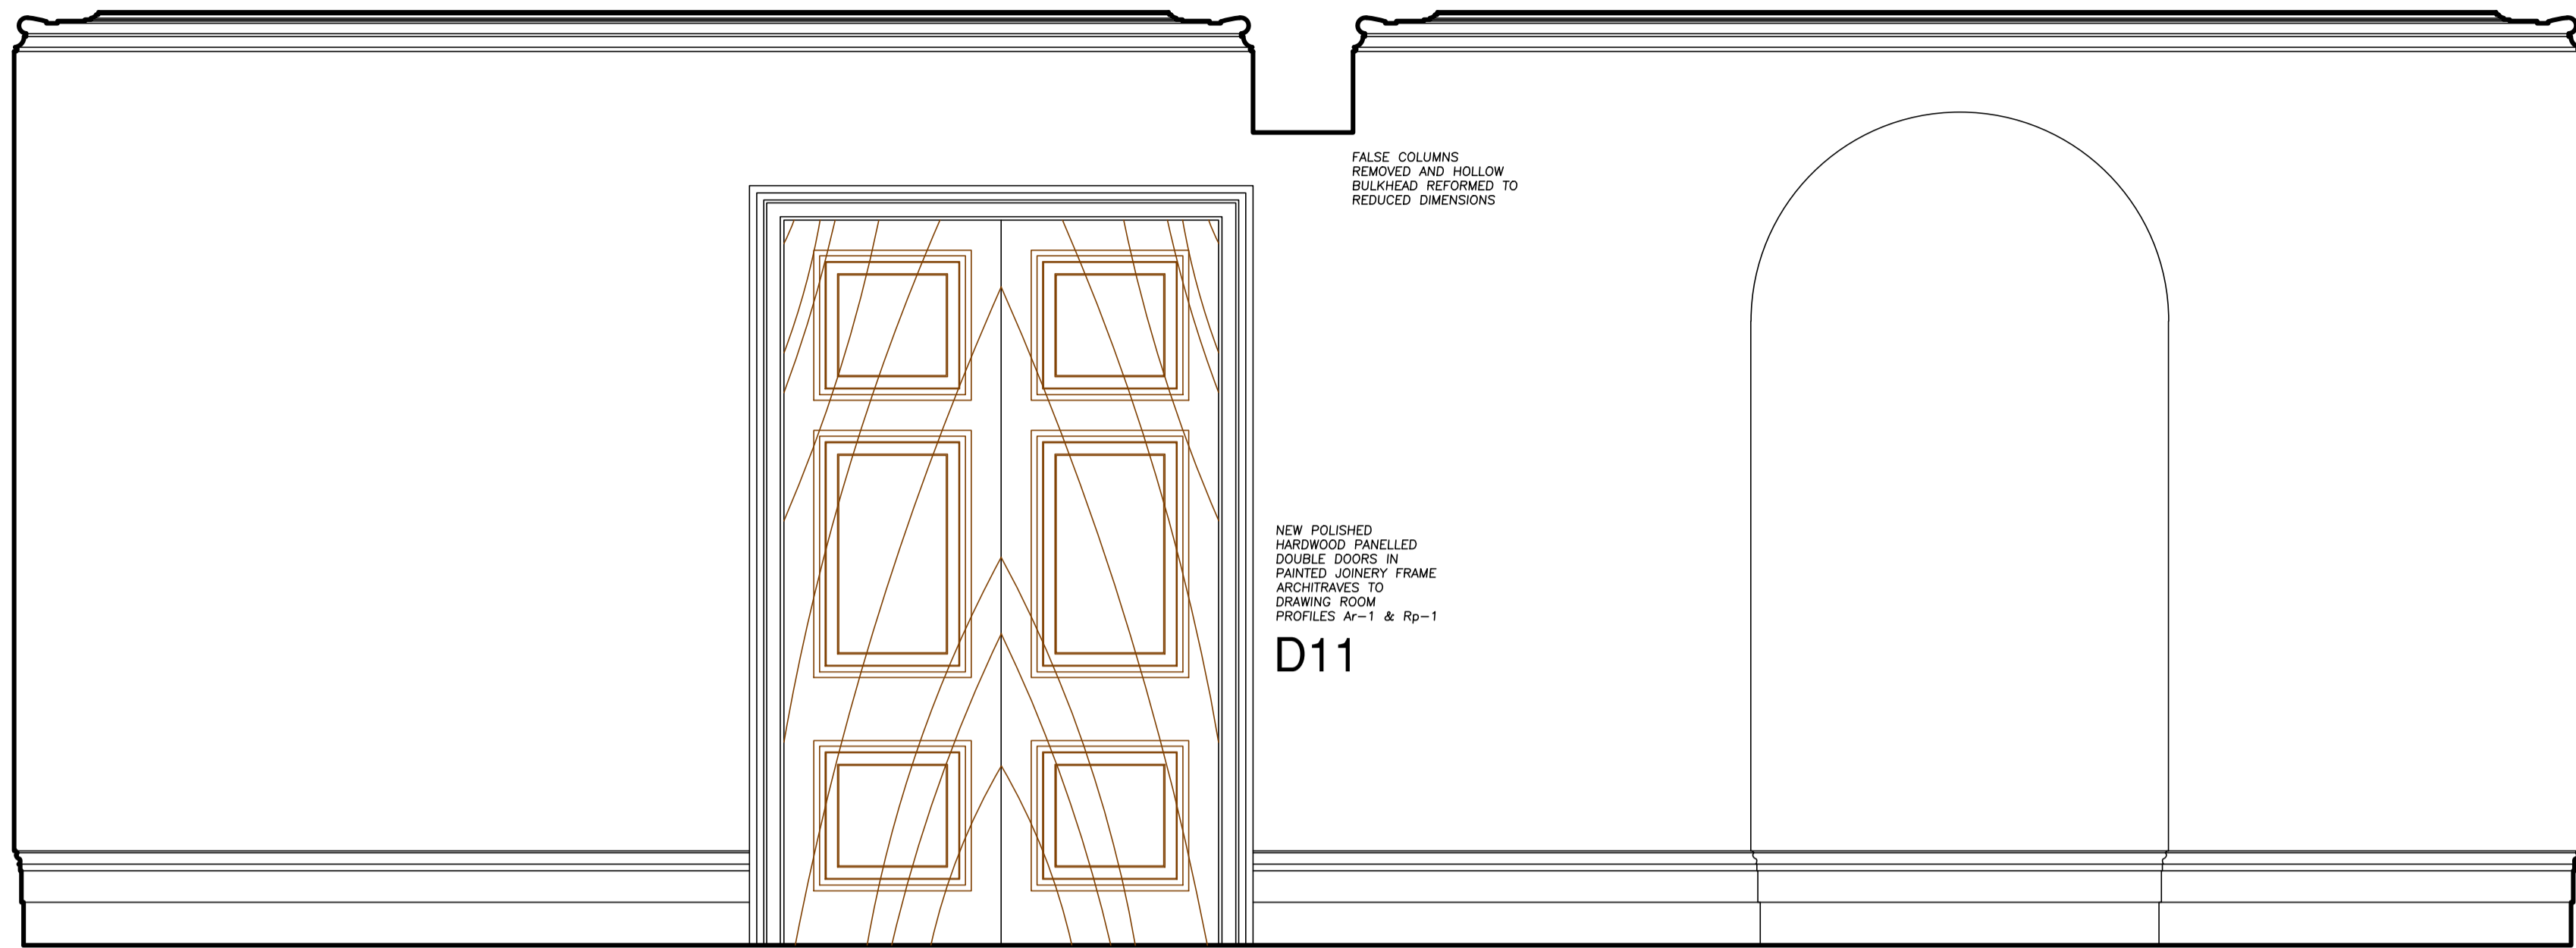

DRAWING ROOM (SW)



DRAWING ROOM (NW)

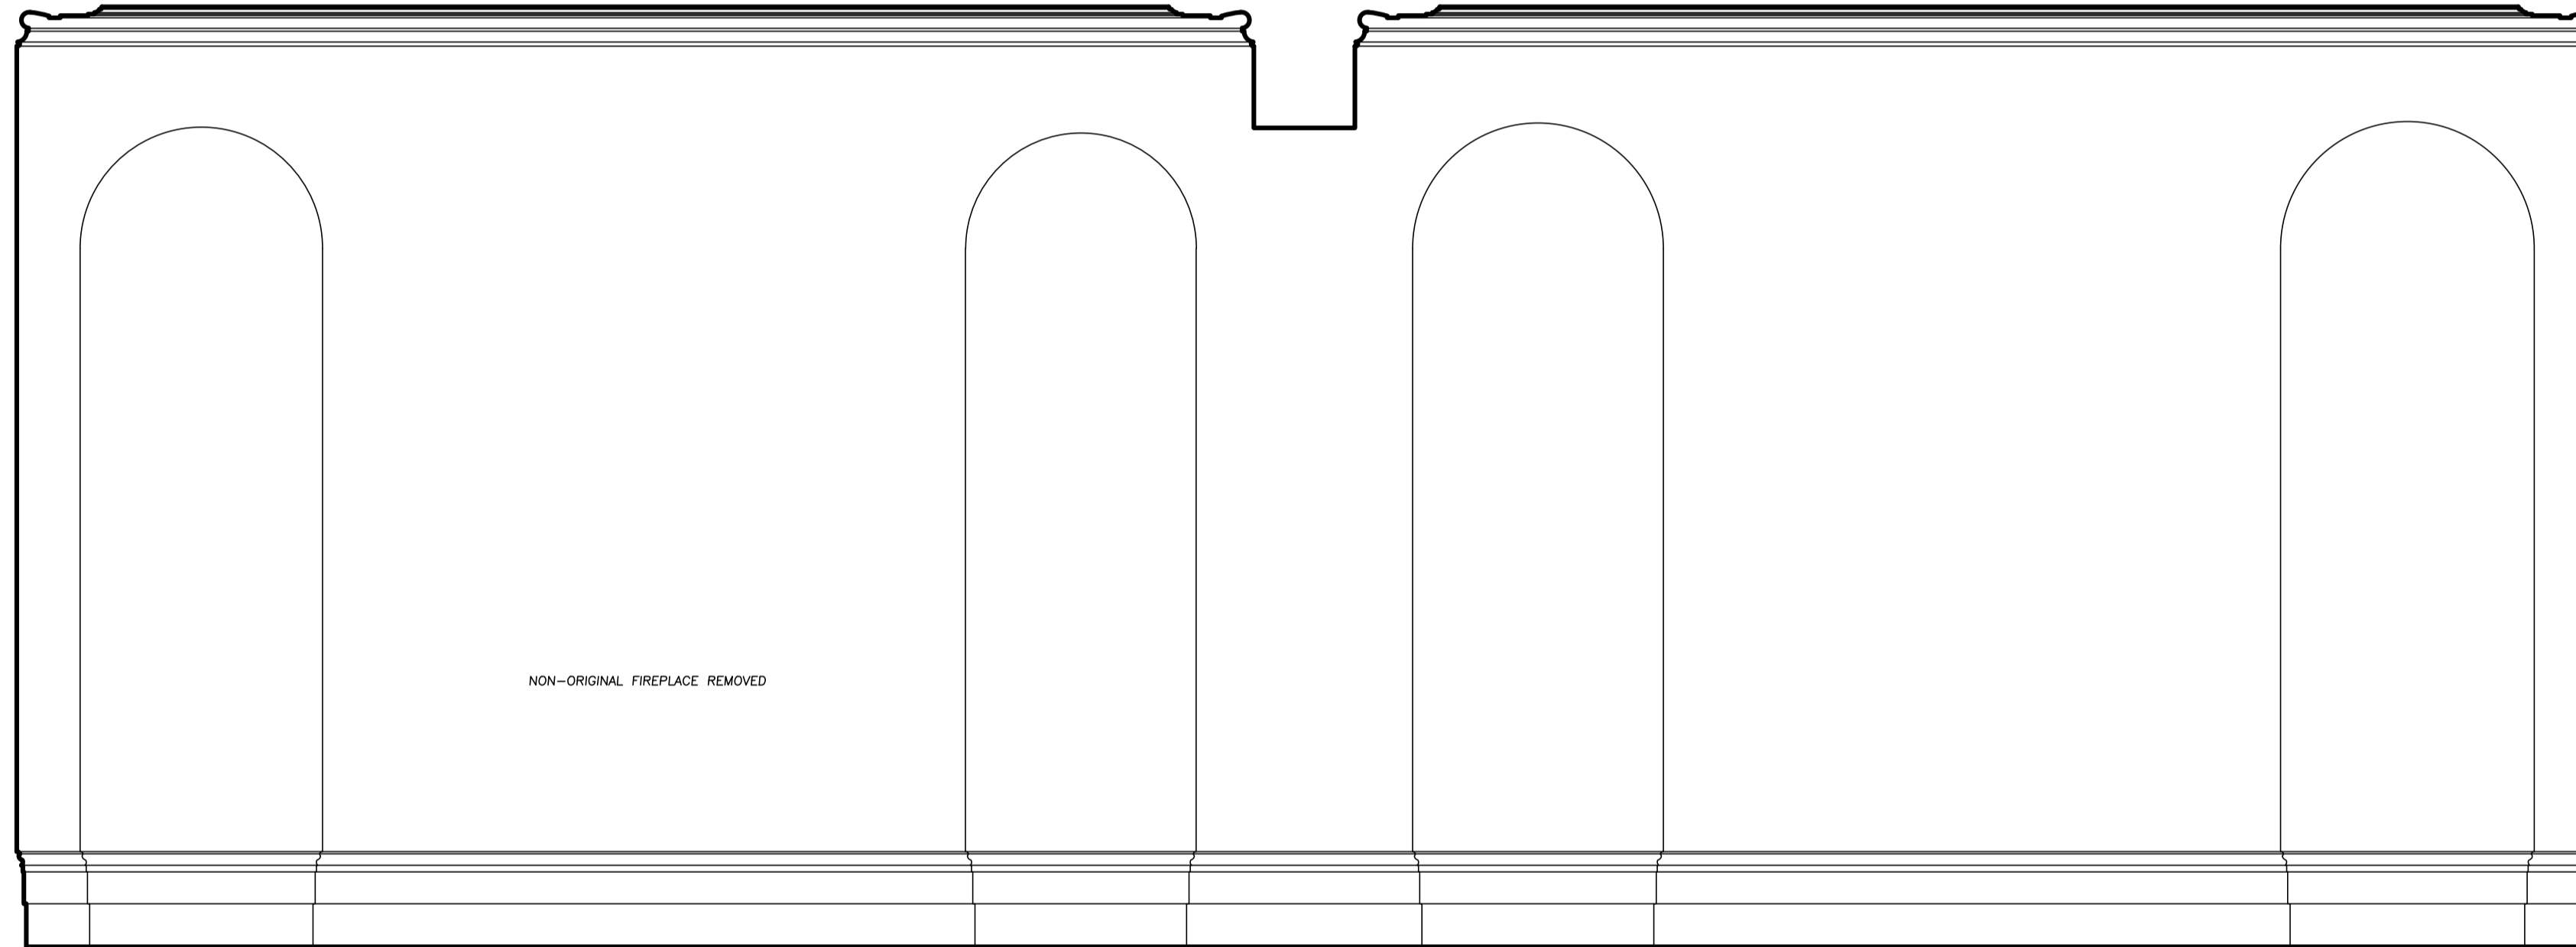

DRAWING ROOM (NE)



DRAWING ROOM (SE)

Architecture and Design © Copyright

STEPHEN BRANDES ARCHITECTS  
8 Well Walk Hampstead London NW3 1LD  
Fax 020 7431 2227 Telephone 020 7431 2225

Job Title  
19 GREVILLE PLACE  
LONDON NW6

Drawing Title  
PROPOSED  
DRAWING ROOM ELEVATIONS

SCALE	1@20@A1	CAD Information
DATE	OCT 2010	
DRAWN	SB	
ISSUE	PLANNING LB	

Job No.	Drawing No.	Rev.
534	P 044	