


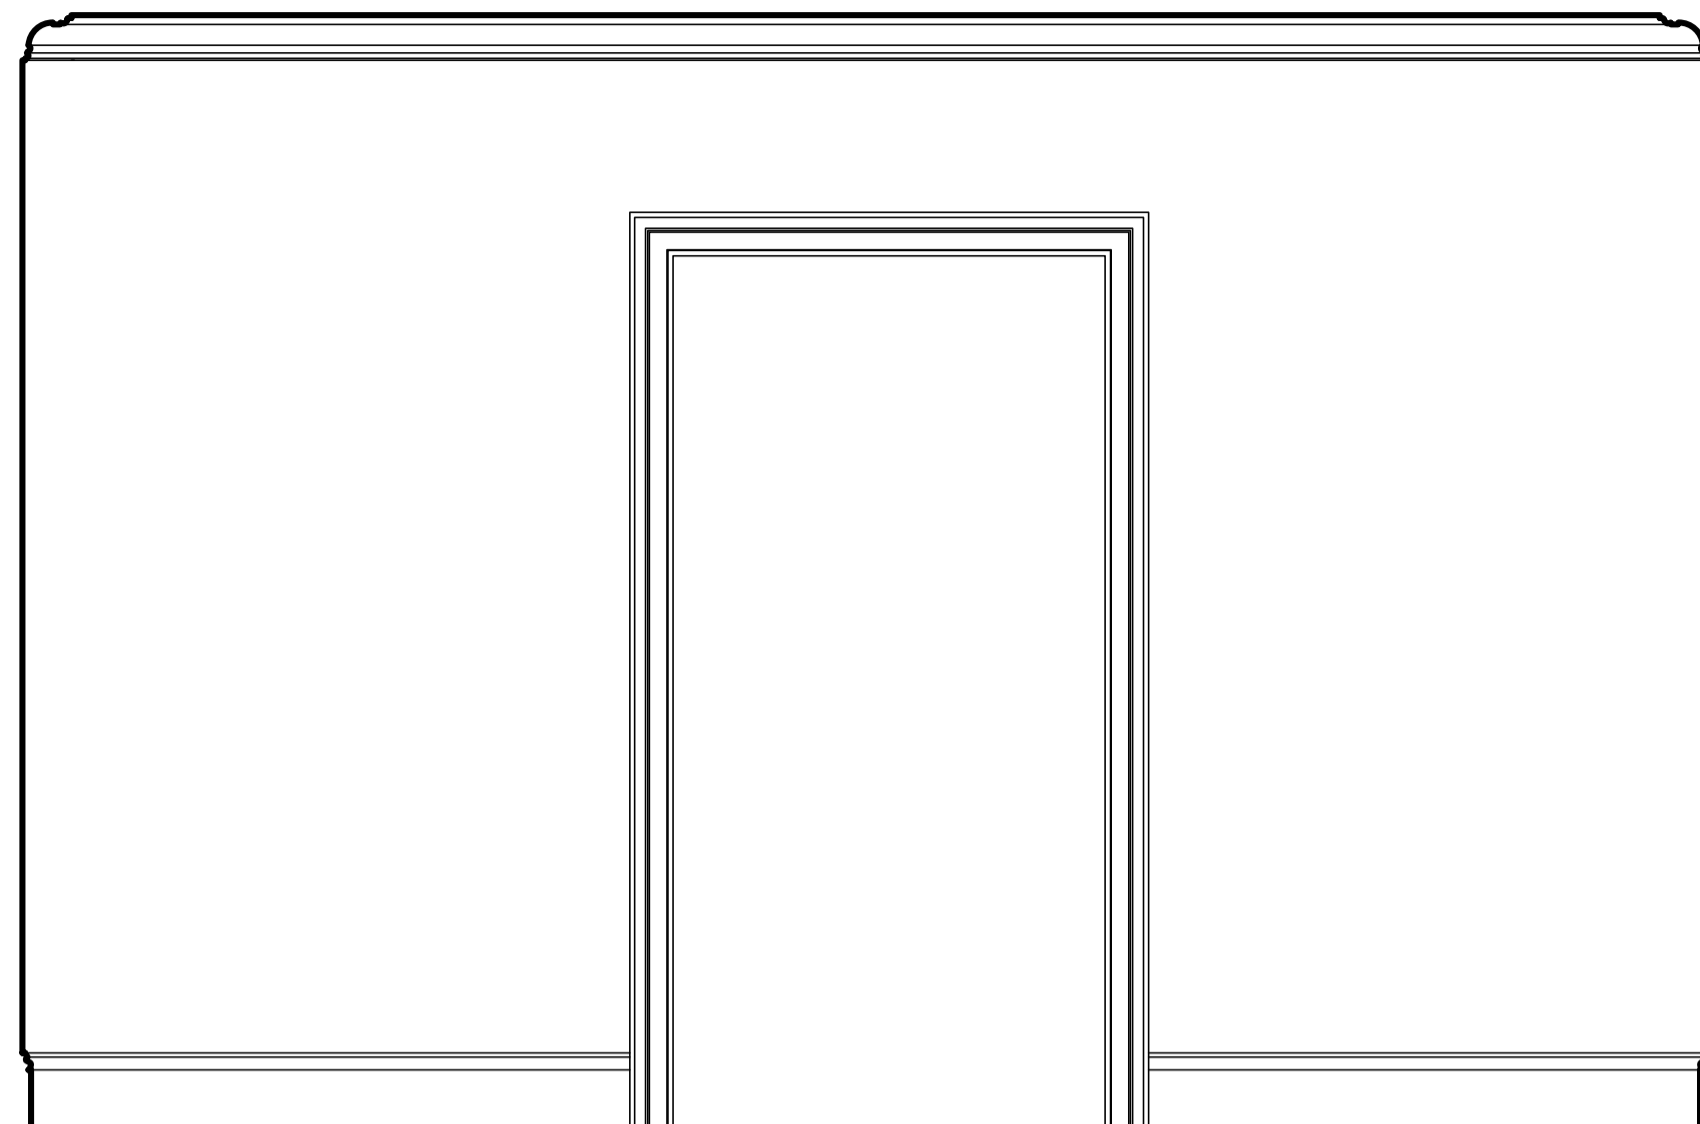

BED 2 (SE)



BED 2 (SW)


REOPEN BLOCKED IN DOOR WITH NEW JOINERY LINING AND ARCHITRAVES



BED 2 (NW)

NEW PLASTER CORNICE TO REPLACE EXISTING

NEW PAINTED JOINERY SKIRTINGS TO REPLACE EXISTING

 


BED 2 (NE)

NEW PLASTER CORNICE TO REPLACE EXISTING

NEW PAINTED JOINERY PANEL DOOR FRAME AND ARCHITRAVES TO REPLACE EXISTING PROFILE A1-2  
**D18**

PAINT JOINERY 'SECRET DOOR' FLUSH DOOR AND FRAME AND APPLIED SKIRTING ON ROOM SIDE FRAME PROFILE A4-5  
**D14**


NEW PAINTED JOINERY SKIRTINGS TO REPLACE EXISTING

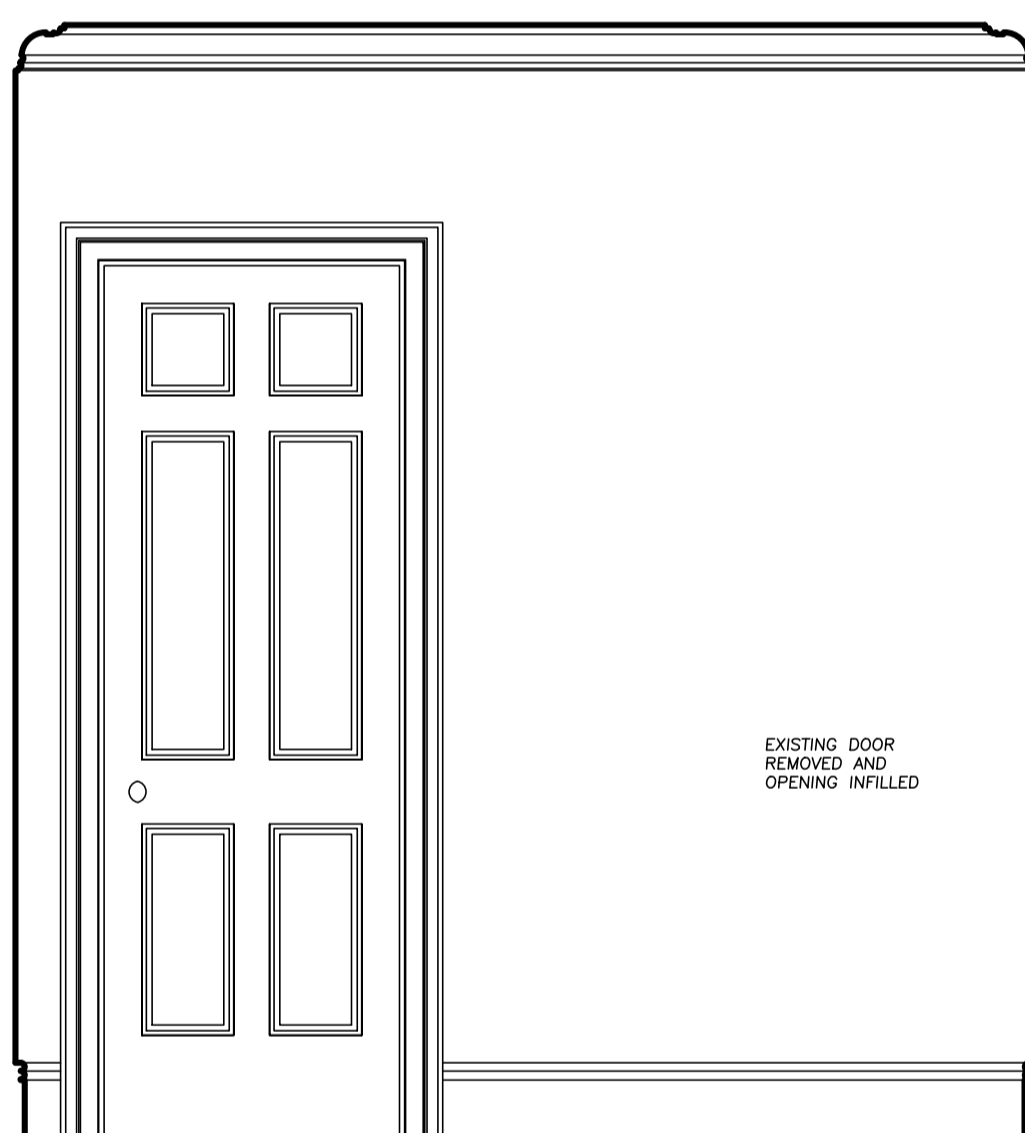

LANDING (NE)

EXISTING DOOR REMOVED AND OPENING INFILLED

PAINTED JOINERY SKIRTING PROFILE Sk-2

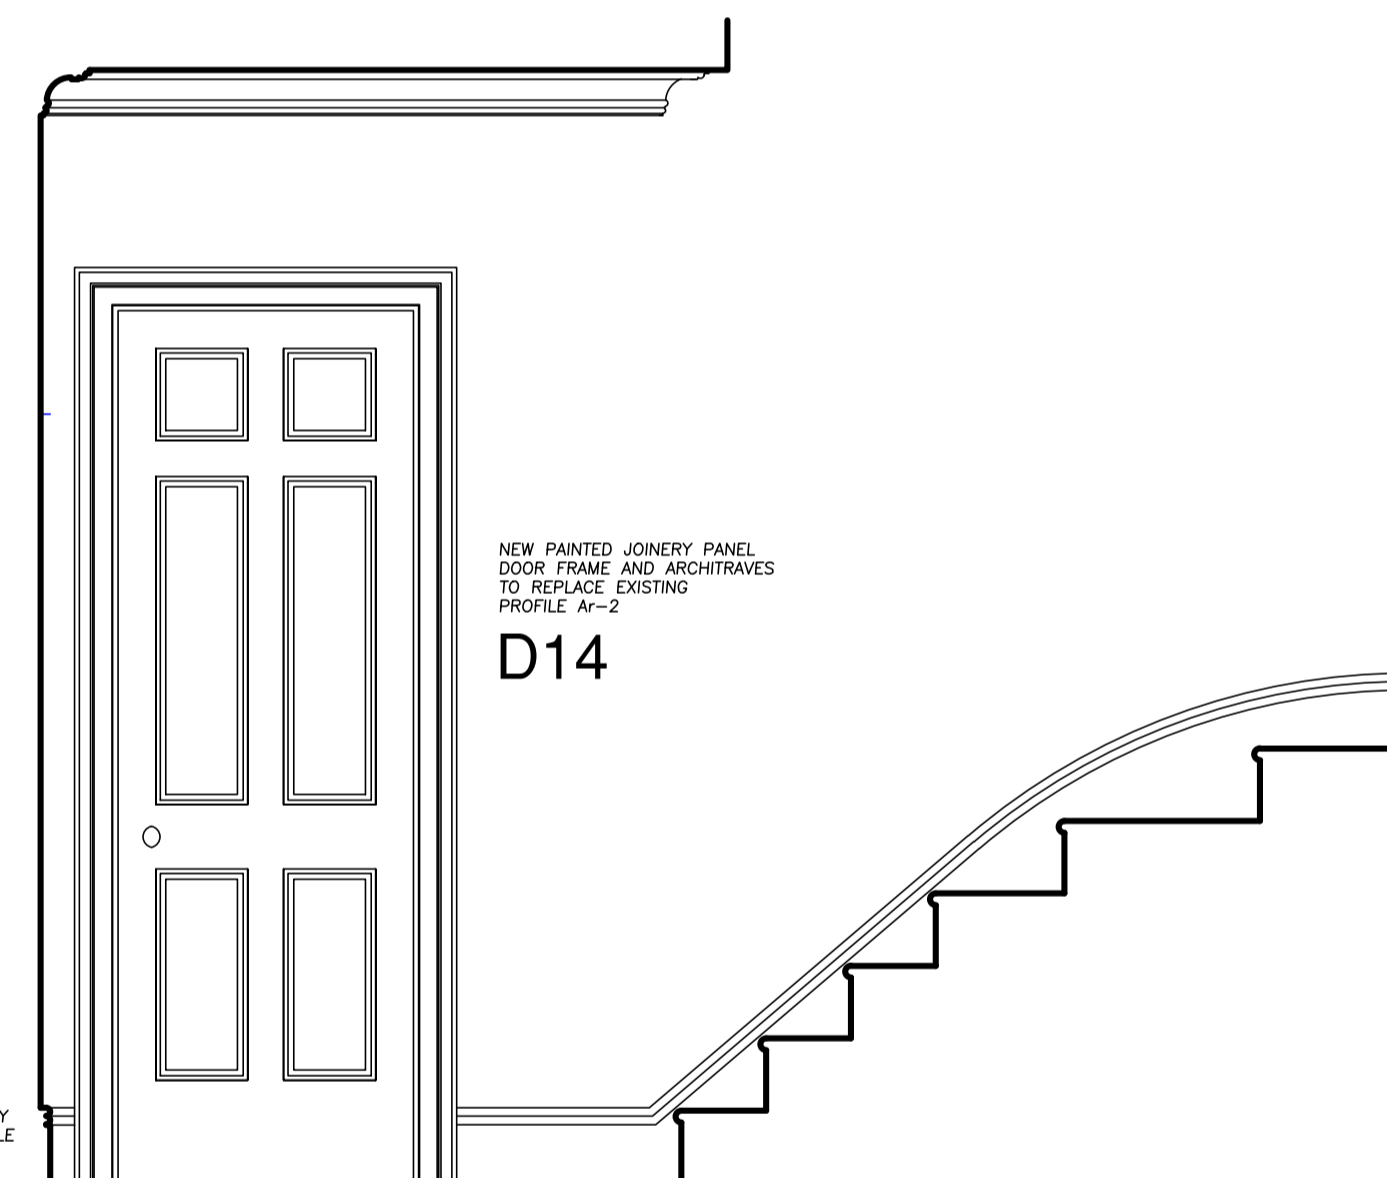

LANDING (SE)

NEW PAINTED JOINERY PANEL DOOR FRAME AND ARCHITRAVES TO REPLACE EXISTING PROFILE A1-2  
**D14**

SCALE	1@20@A1	CAD Information
DATE	OCT 2010	
DRAWN	SB	
ISSUE	PLANNING LB	

Job No.	Drawing No.	Rev.
534	P 047	