



0 1 2 3 5m


Revisions

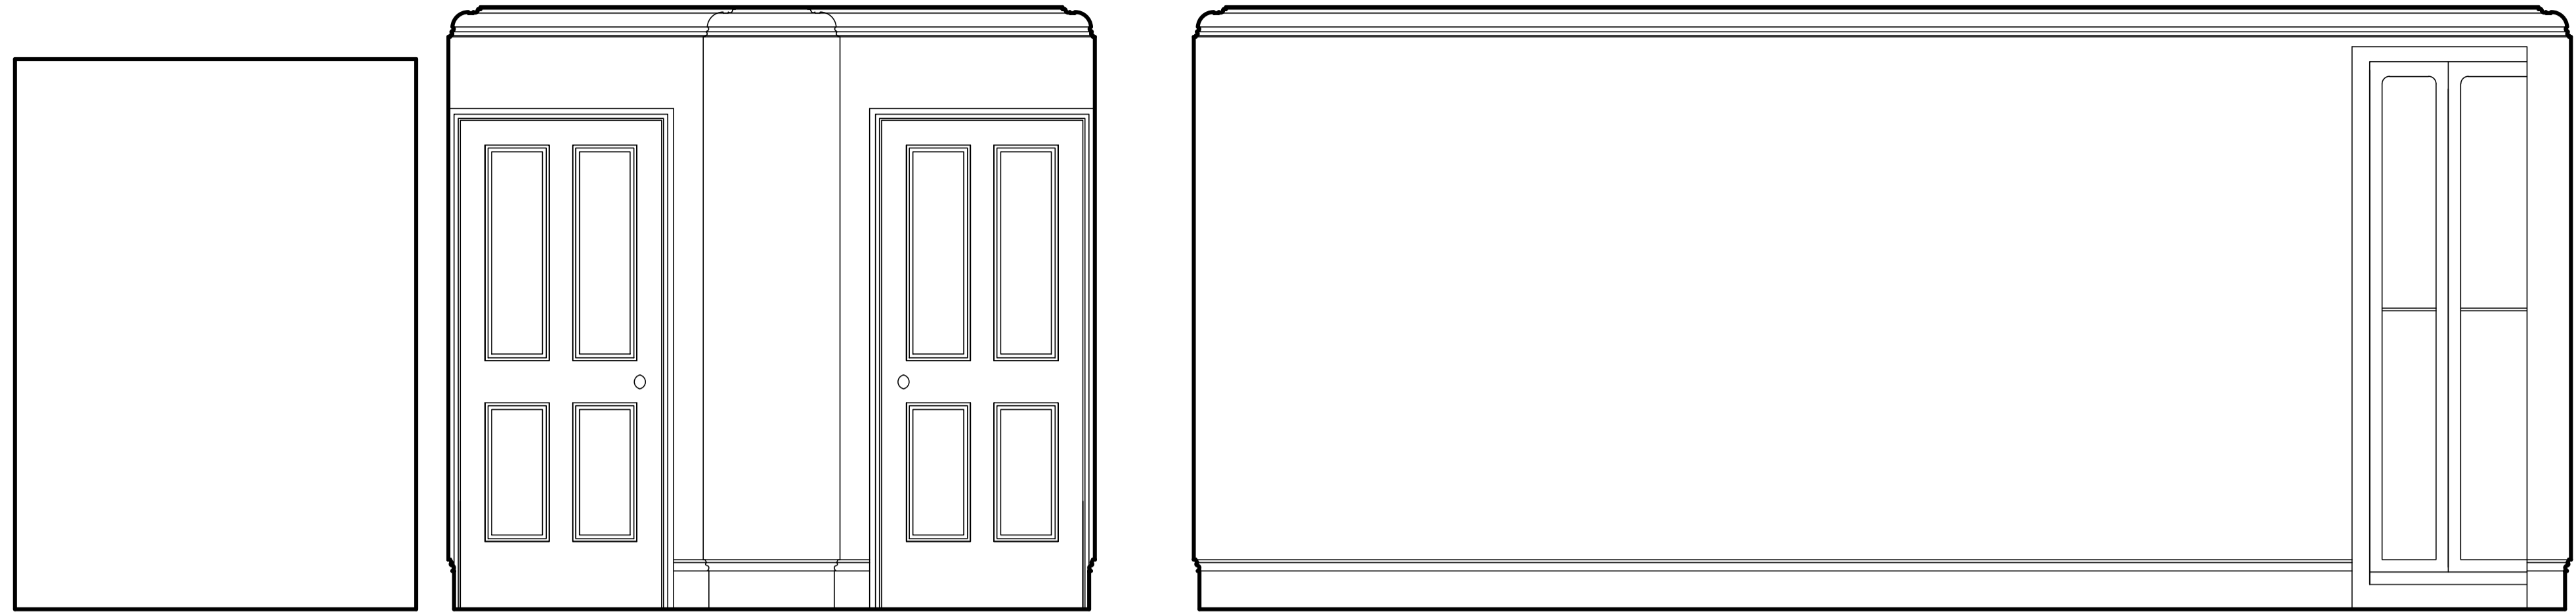


A-A

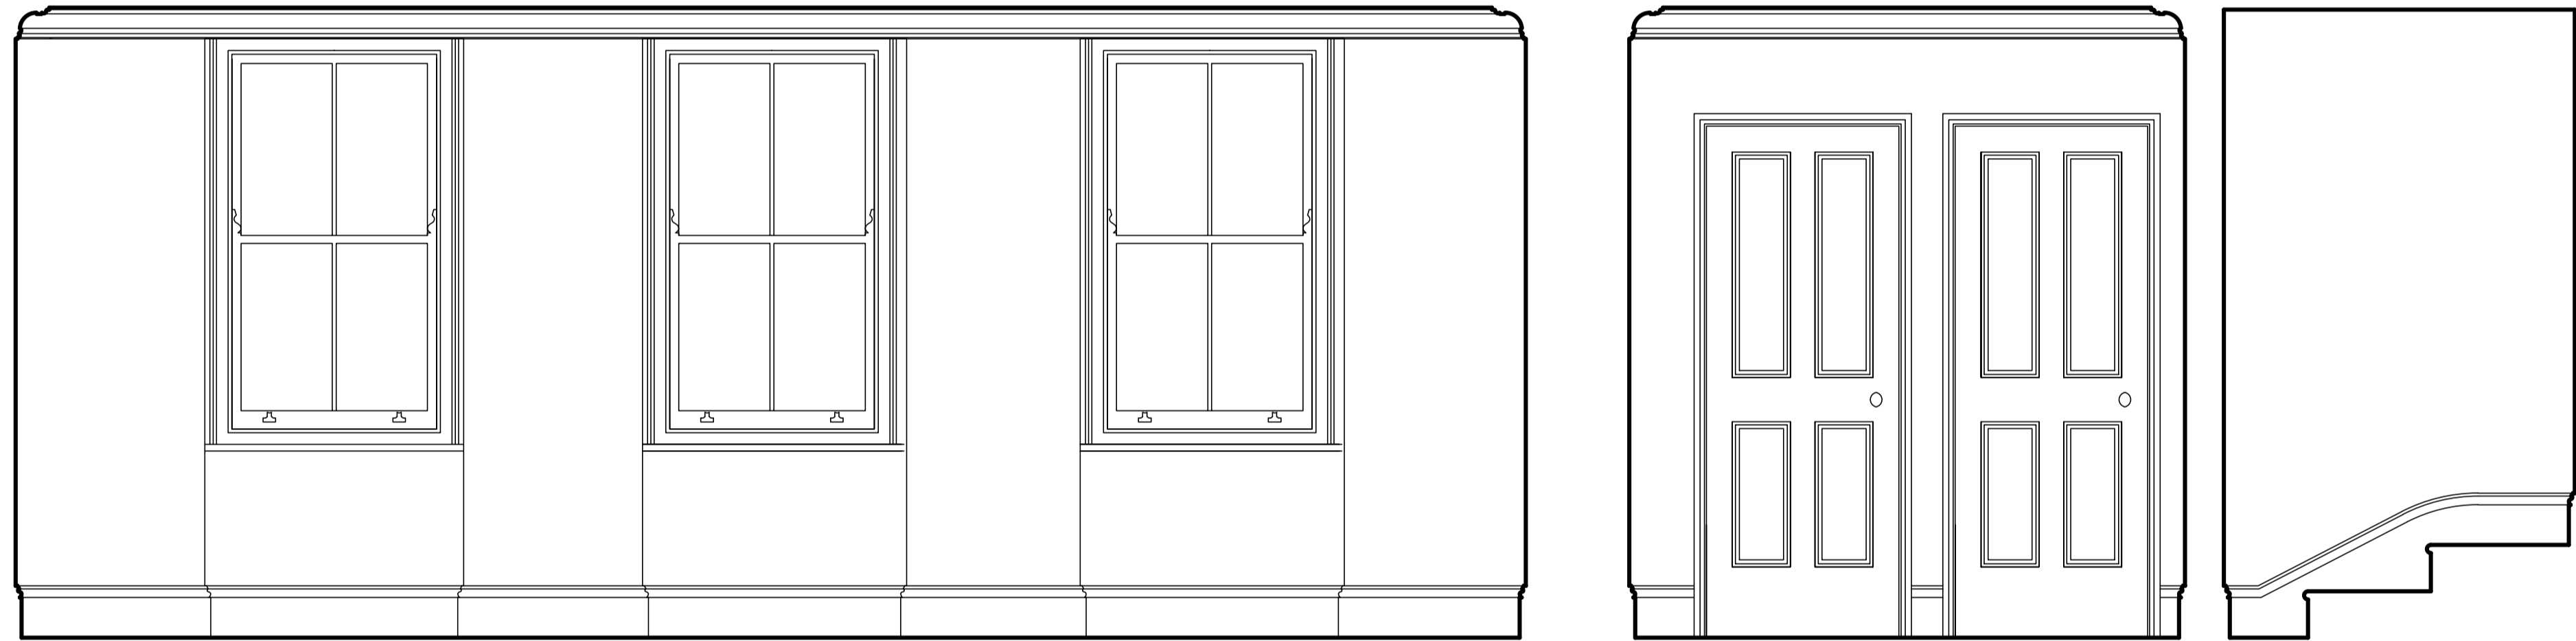

B-B

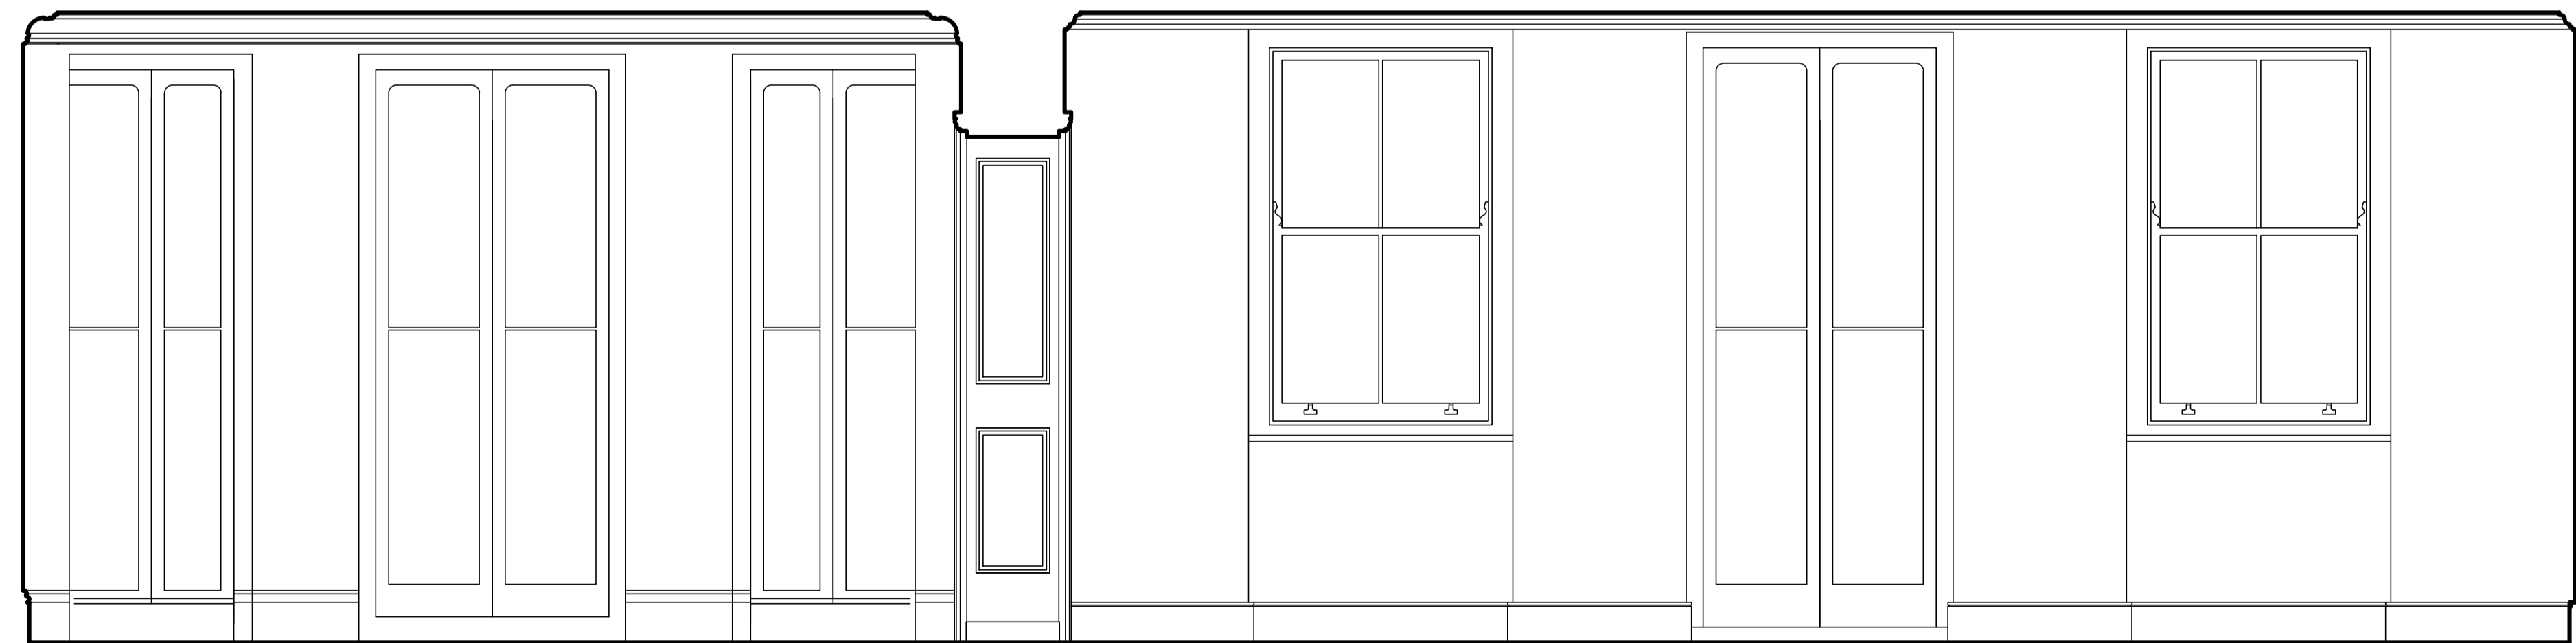

C-C

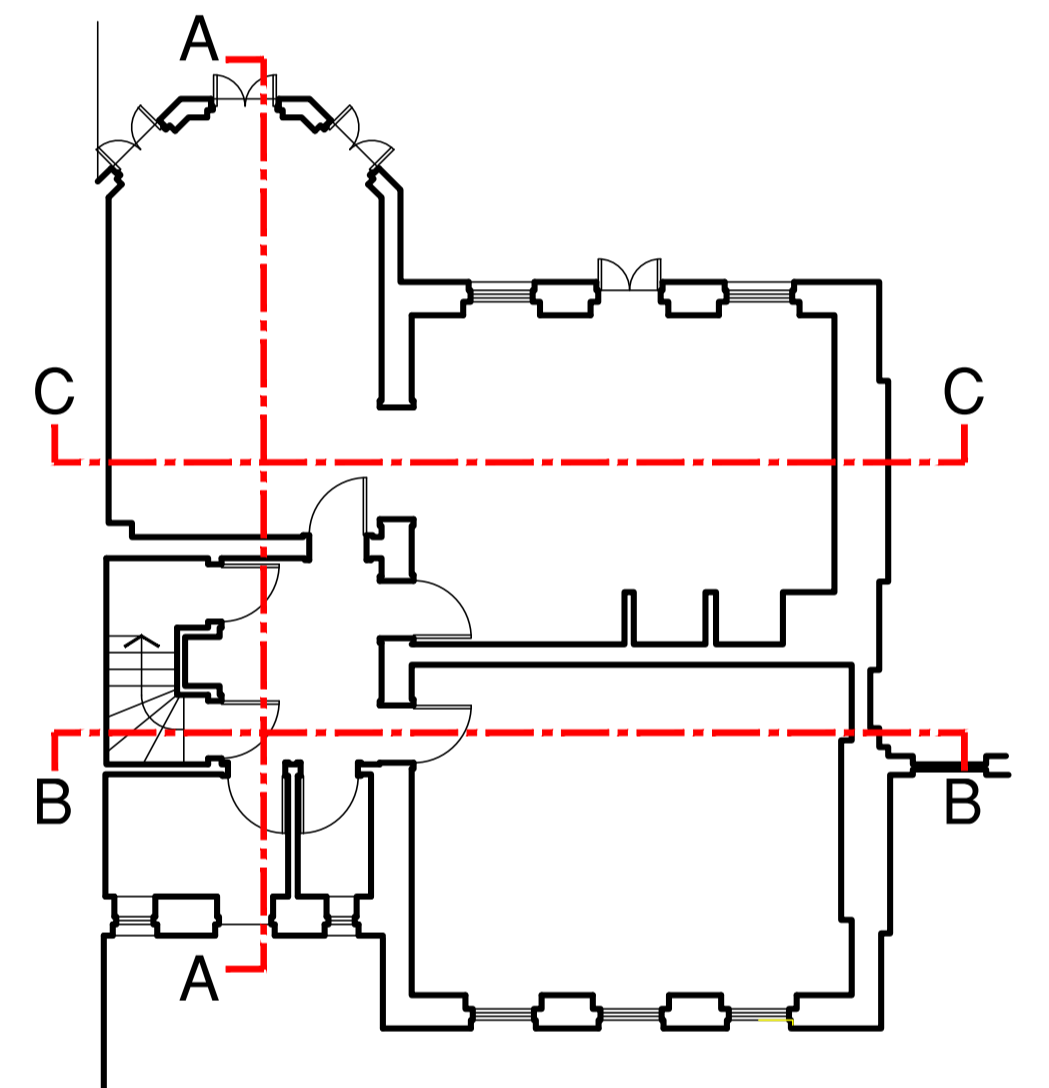

Architecture and Design © Copyright  
**STEPHEN BRANDES ARCHITECTS**  
 8 Well Walk Hampstead London NW3 1LD  
 Fax 020 7431 2227 Telephone 020 7431 2225

Job Title  
 19 GREVILLE PLACE  
 LONDON NW6

Drawing Title  
 EXISTING  
 BASEMENT ELEVATIONS

SCALE	1@20@A1	CAD Information
DATE	OCT 2010	
DRAWN	SB	
ISSUE	PLANNING LB	

Job No.	Drawing No.	Rev.
534	S 041	