


EXISTING

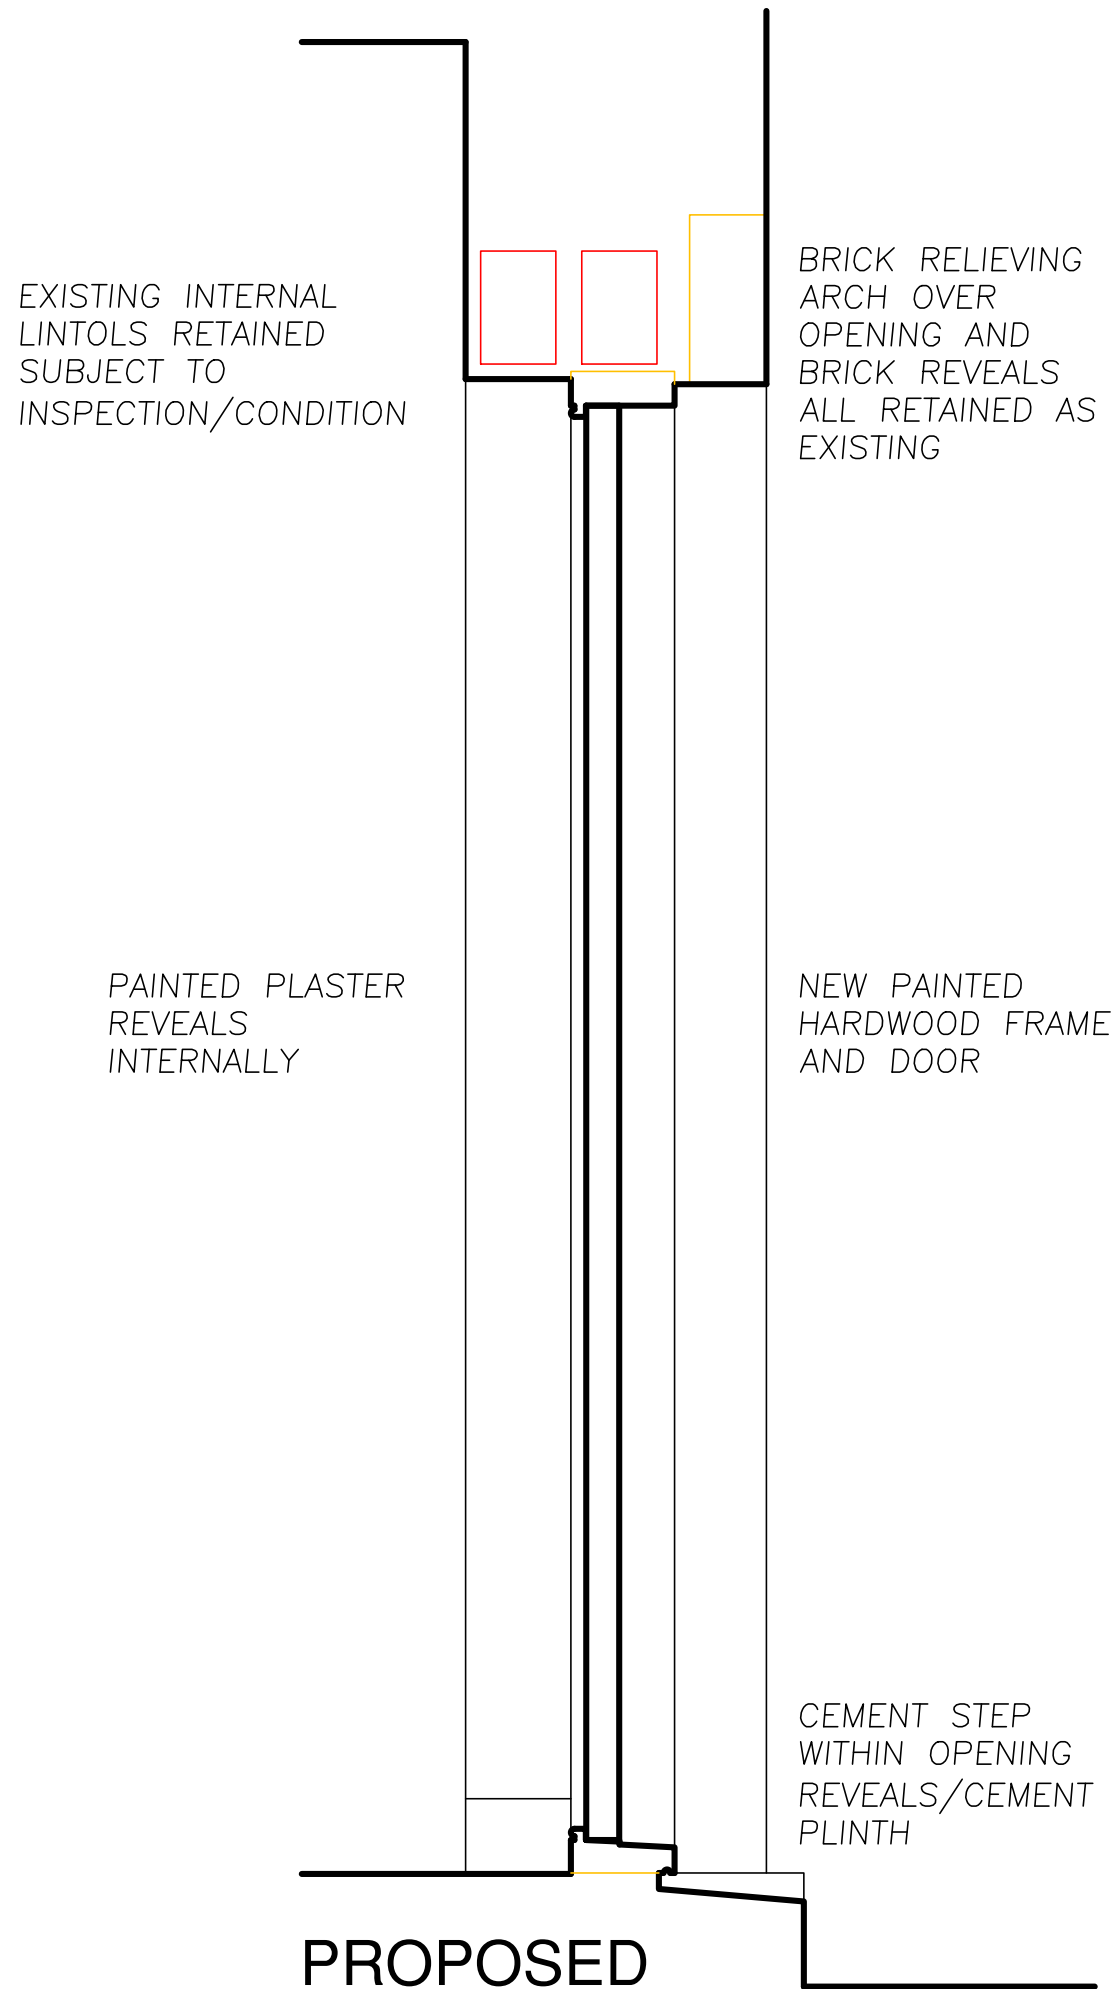

PROPOSED

Revisions

Architecture and Design © Copyright
 STEPHEN BRANDES ARCHITECTS
 8 Well Walk Hampstead London NW3 1LD
 Fax 020 7431 2227 Telephone 020 7431 2225

Job Title
 19 GREVILLE PLACE
 LONDON NW6

Drawing Title
 SIDE DOOR D08
 EXISTING & PROPOSED SECTIONS

SCALE	1:10 @ A3	CAD Information
DATE	MAR 2011	
DRAWN	SB	
ISSUE	PLANNING LB	

Job No.	Drawing No.	Rev.
534	P 014	