



45 REDINGTON ROAD LONDON NW3 7RA

**LEGEND**

PLANS  
**11 - TYPICAL SECTION AND  
PLAN THROUGH  
EXISTING WINDOWS**



**DRAWING NAME**

**RadWindows@Camden110111**

**DRAWING No.**

<b>1 / 20</b>	<b>NW37RA11</b>	<b>12/01 2011</b>	<b>00</b>
<b>SCALE :</b>	<b>PROJ No.</b>	<b>DATED :</b>	<b>REV. No.</b>

**TYPICAL SECTION THROUGH  
EXISTING WINDOWS**

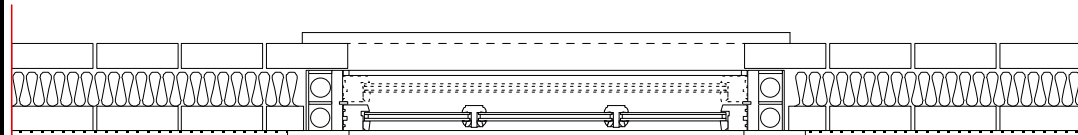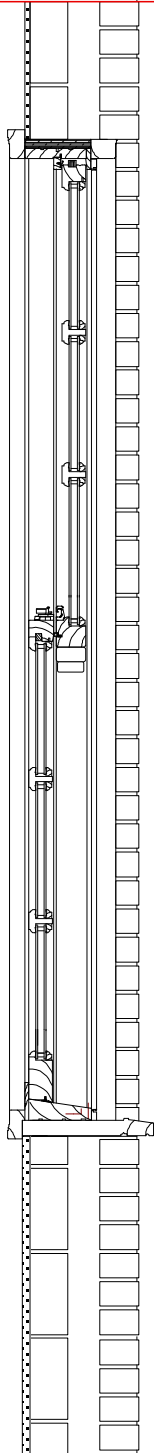

**TYPICAL PLAN THROUGH  
EXISTING WINDOWS**