



45 REDINGTON ROAD LONDON NW3 7RA

LEGEND

PLANS
**12 - TYPICAL SECTION AND
PLAN THROUGH
EXISTING WINDOWS**



DRAWING NAME

RadWindows@Camden110111

DRAWING No.

1 / 20	NW37RA11	12/01 2011	00
SCALE :	PROJ No.	DATED :	REV. No.

**TYPICAL SECTION THROUGH
EXISTING WINDOWS**

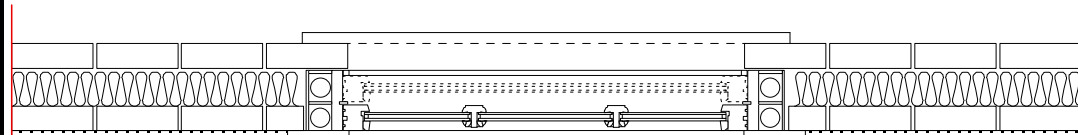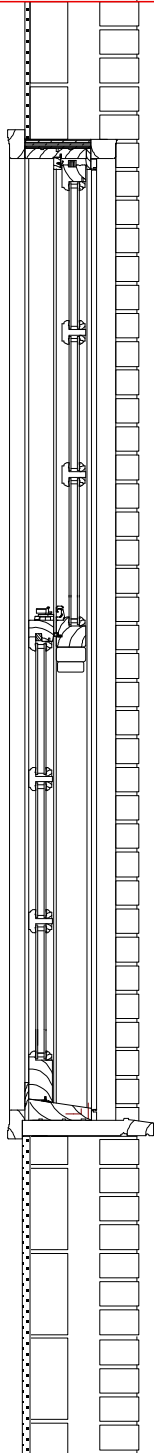

**TYPICAL PLAN THROUGH
EXISTING WINDOWS**