



EXISTING WINDOWS SECTION

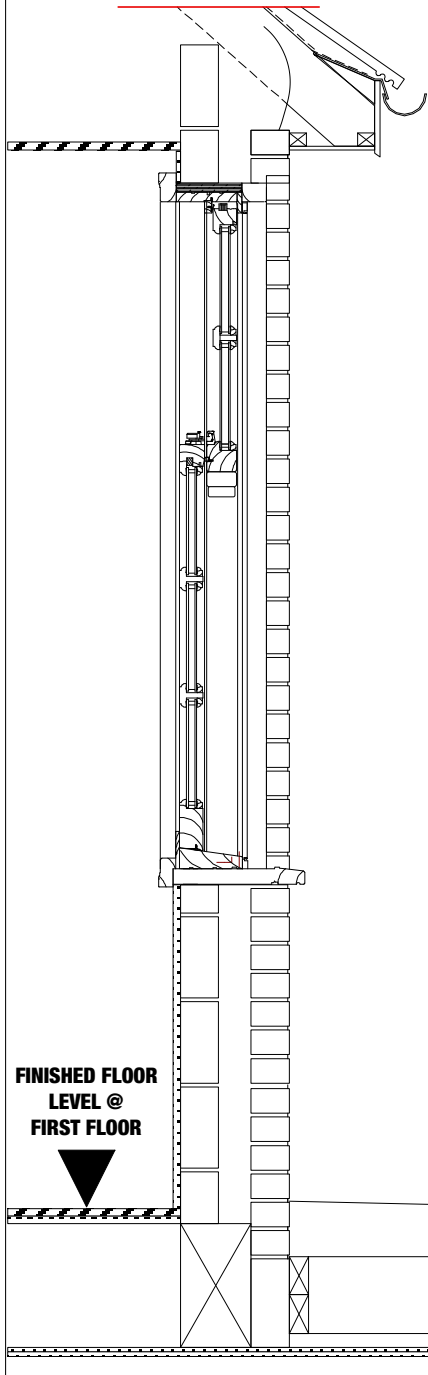

EXISTING WINDOWS PLAN

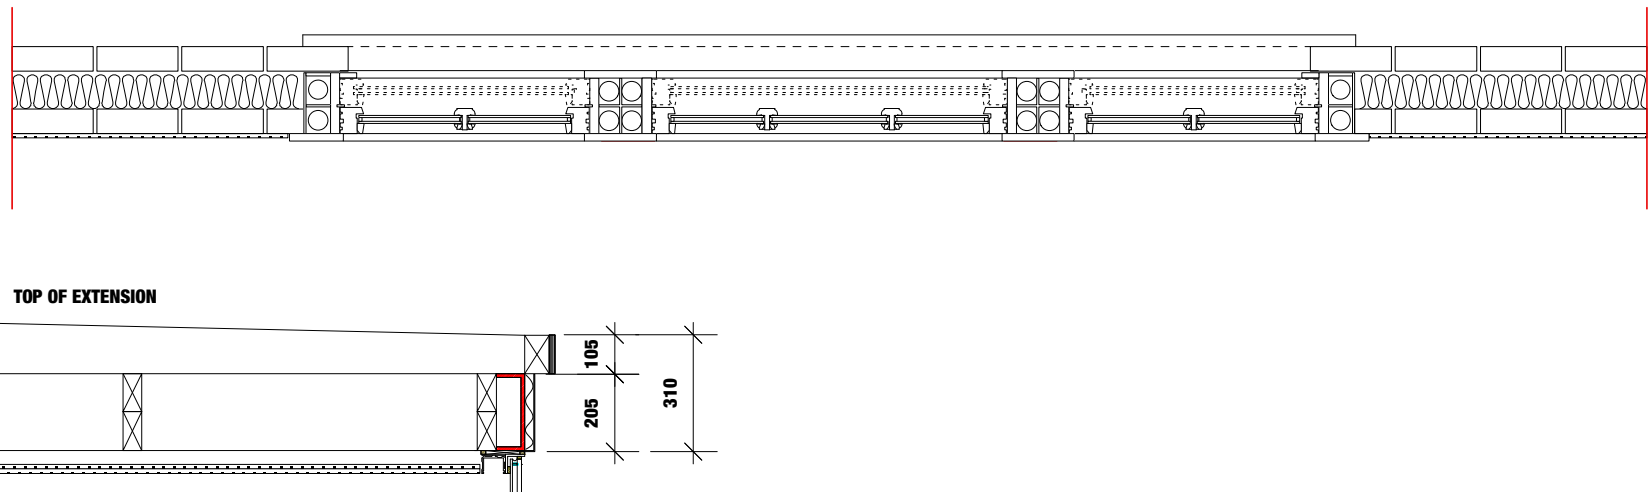

THE TREATMENT (ARCHITECTURE) LTD
 34 PRIORY GARDENS, LONDON N6 5QS, UK
 thetreatment@mac.com Tel: +44 7887646505



45 REDINGTON ROAD LONDON NW3 7RA

LEGEND

PLANS
08 - TYPICAL SECTION AND
PLAN THROUGH
EXISTING WINDOWS

DRAWING NAME

Terrace@Camden110111

DRAWING No.

1 / 20	NW37RA11	01/02 2011	00
<small>SCALE :</small>	<small>PROJ. No.</small>	<small>DATED :</small>	<small>REV. No.</small>