



PROPOSED WINDOWS SECTION

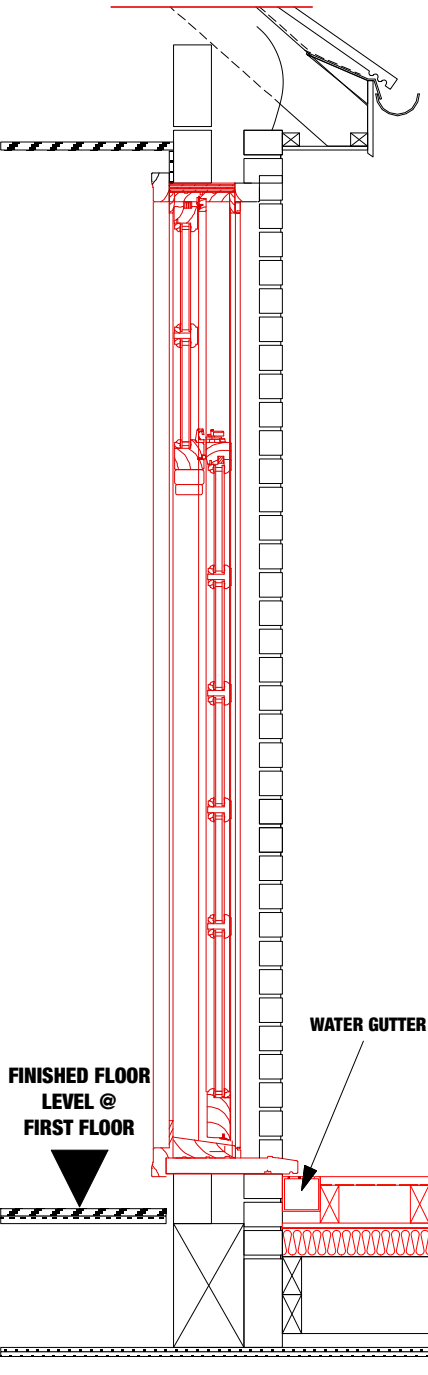

PROPOSED BALCONY

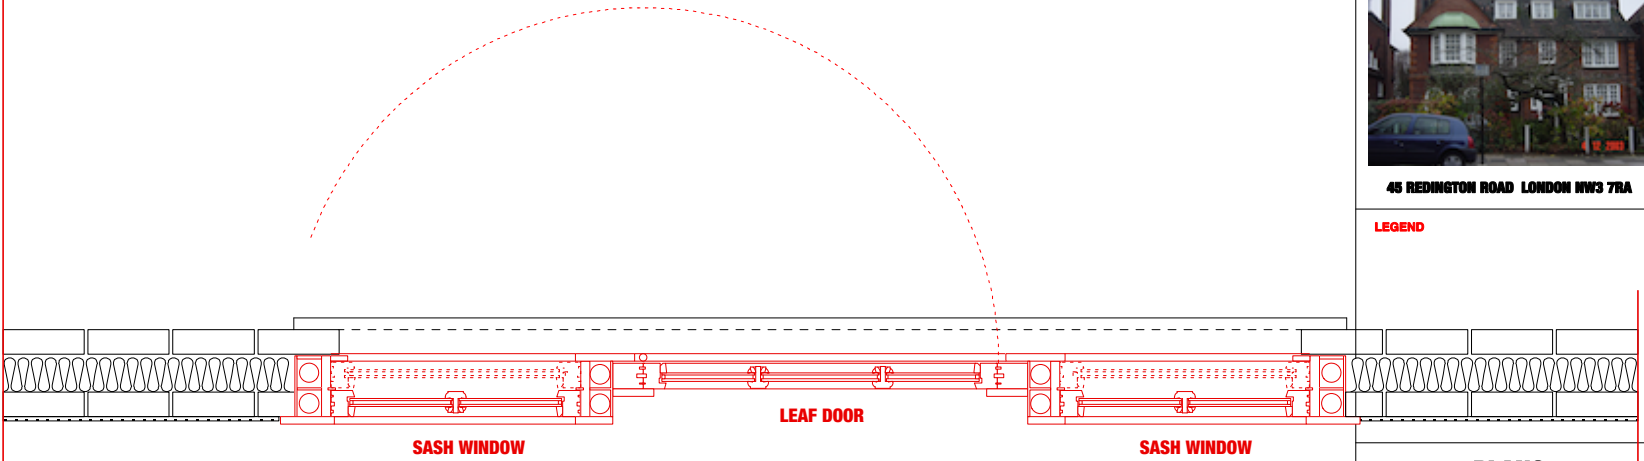

PROPOSED WINDOWS PLAN

THE TREATMENT (ARCHITECTURE) LTD
34 PRIORITY GARDENS, LONDON N6 5QS, UK
thetreatment@mac.com Tel: +44 7887646505



45 REDINGTON ROAD LONDON NW3 7RA

LEGEND

PLANS
09 - SECTION AND PLAN
THROUGH
PROPOSED WINDOWS

DRAWING NAME

Terrace@Camden110111

DRAWING No.

1 / 20	NW37RA11	01/02 2011	00
SCALE :	PROJ No.	DATED :	REV. No.