
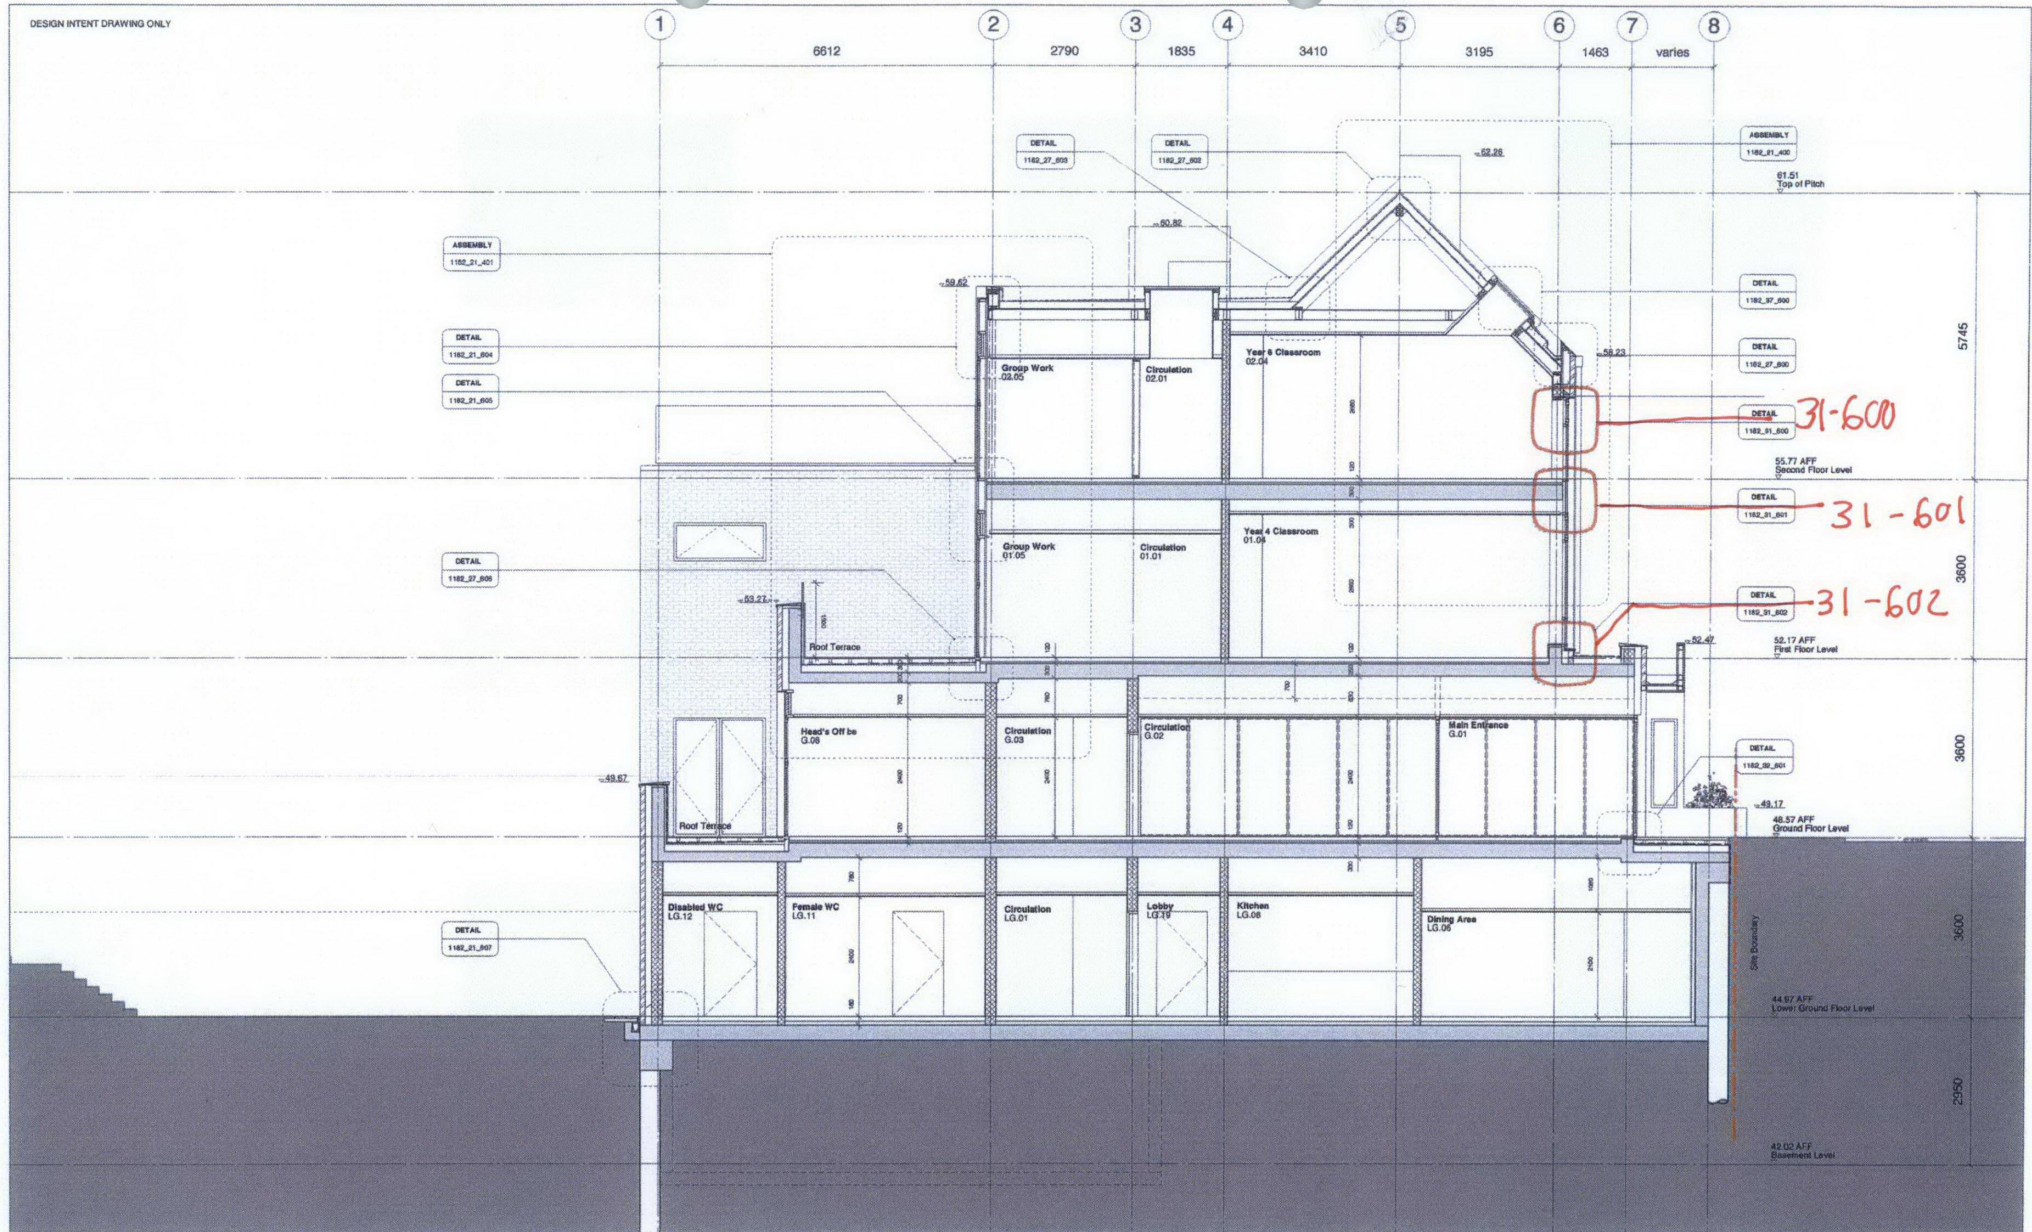


Detail References :

 

Revisions					Copyright Hawkins\Brown Architects	Scale at A1 (A3) 1:50 (1:100)	Date August 2010	Project Emmanuel C of E School Mill Lane NW6 1NA	Hawkins\Brown 60 Bastwick Street London EC1V 3TN 020 7336 8030 020 7336 8951f mail@hawkinsbrown.co.uk www.hawkinsbrown.co.uk	
Rev	Date	Comment	Initial		No implied license exists. This drawing should not be used to calculate areas for the purposes of valuation. Do not scale this drawing. All dimensions to be checked on site by the contractor and such dimensions to be their responsibility. All work must comply with relevant British Standards and Building Regulations requirements. Drawing errors and omissions to be reported to the architect.	Job Number 1182	Status Contract	Drawing 152-158 Mill Lane Proposed Sections Section AA	Drawing No. 1182_DWG_00_300	Rev C
A	02.07.10	Information Issue 01	CL			Drawn by JM	Checked by CL			
B	26.08.10	Contractor Issue 04	JM							
C	29.10.10	EPs	JM							