



DESIGN INTENT DRAWING ONLY

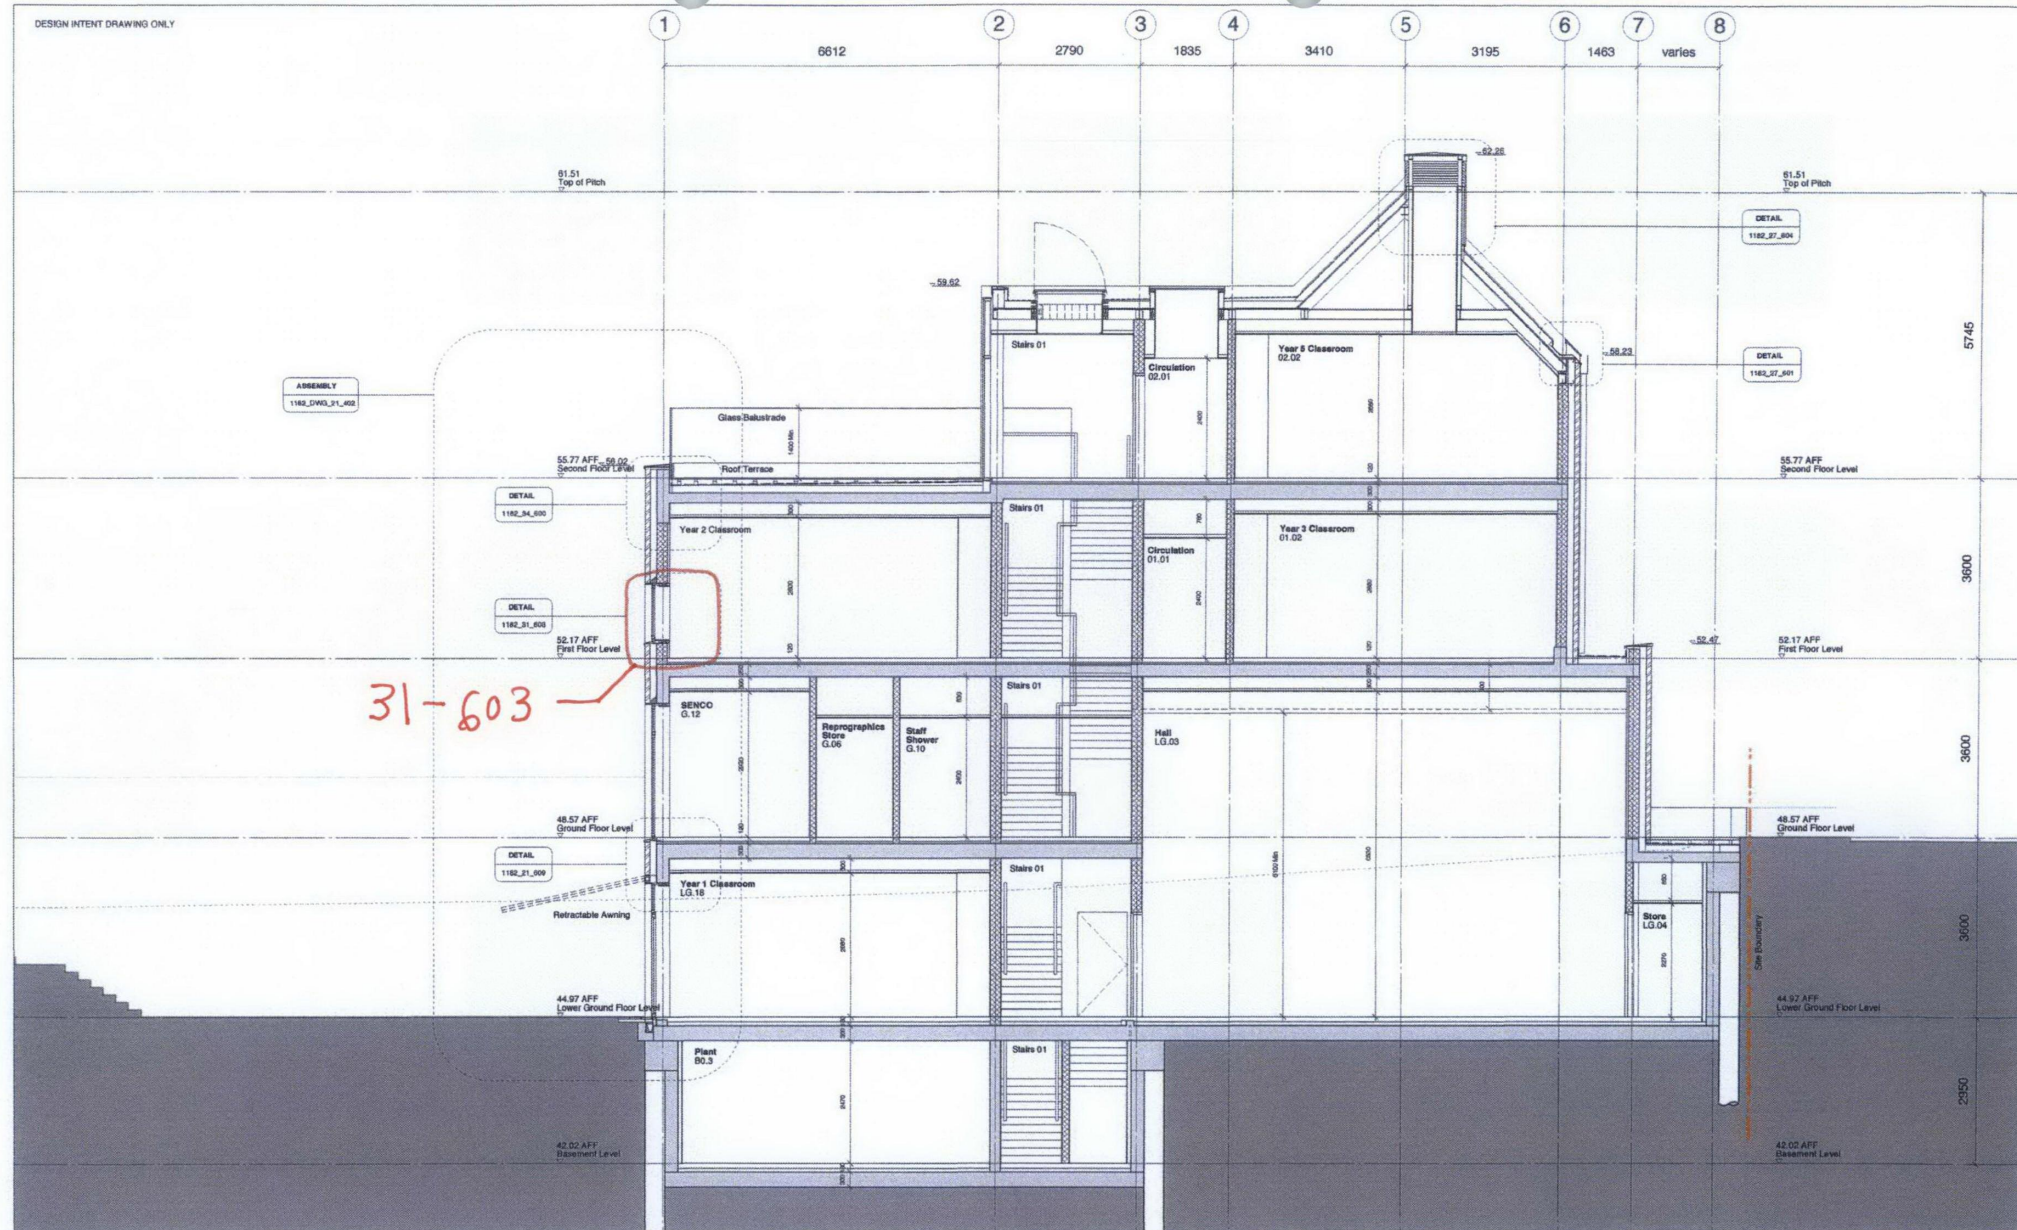

# Revisions

| Rev | Date     | Comment              | Initial |
|-----|----------|----------------------|---------|
| A   | 08.07.10 | Information Issue 01 | CL      |
| B   | 20.08.10 | Contractor Issue 04  | JM      |
| C   | 05.10.10 | EPs                  | JM      |

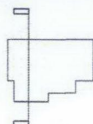

Copyright Hawkins\Brown Architects

No implied license exists. This drawing should not be used to calculate areas for the purposes of valuation. Do not scale this drawing. All dimensions to be checked on site by the contractor and such dimensions to be their responsibility. All work must comply with relevant British Standards and Building Regulations requirements. Drawing errors and omissions to be reported to the architect.

Scale at A1 (A3)

1:50 (1:100)

Date

June 2010

Job Number

1182

Status

Contract

Drawn by

JM

Checked by

CL

Project

Emmanuel C of E School  
Mill Lane  
NW6 1NA

Drawing

152-158 Mill Lane  
Proposed Sections  
Section BB

Hawkins\Brown

60 Bastwick Street  
London EC1V 3TN  
020 7336 8030  
020 7336 8851f  
mail@hawkinsbrown.co.uk  
www.hawkinsbrown.co.uk

Drawing No.

1182\_DWG\_00\_301

Rev

C