


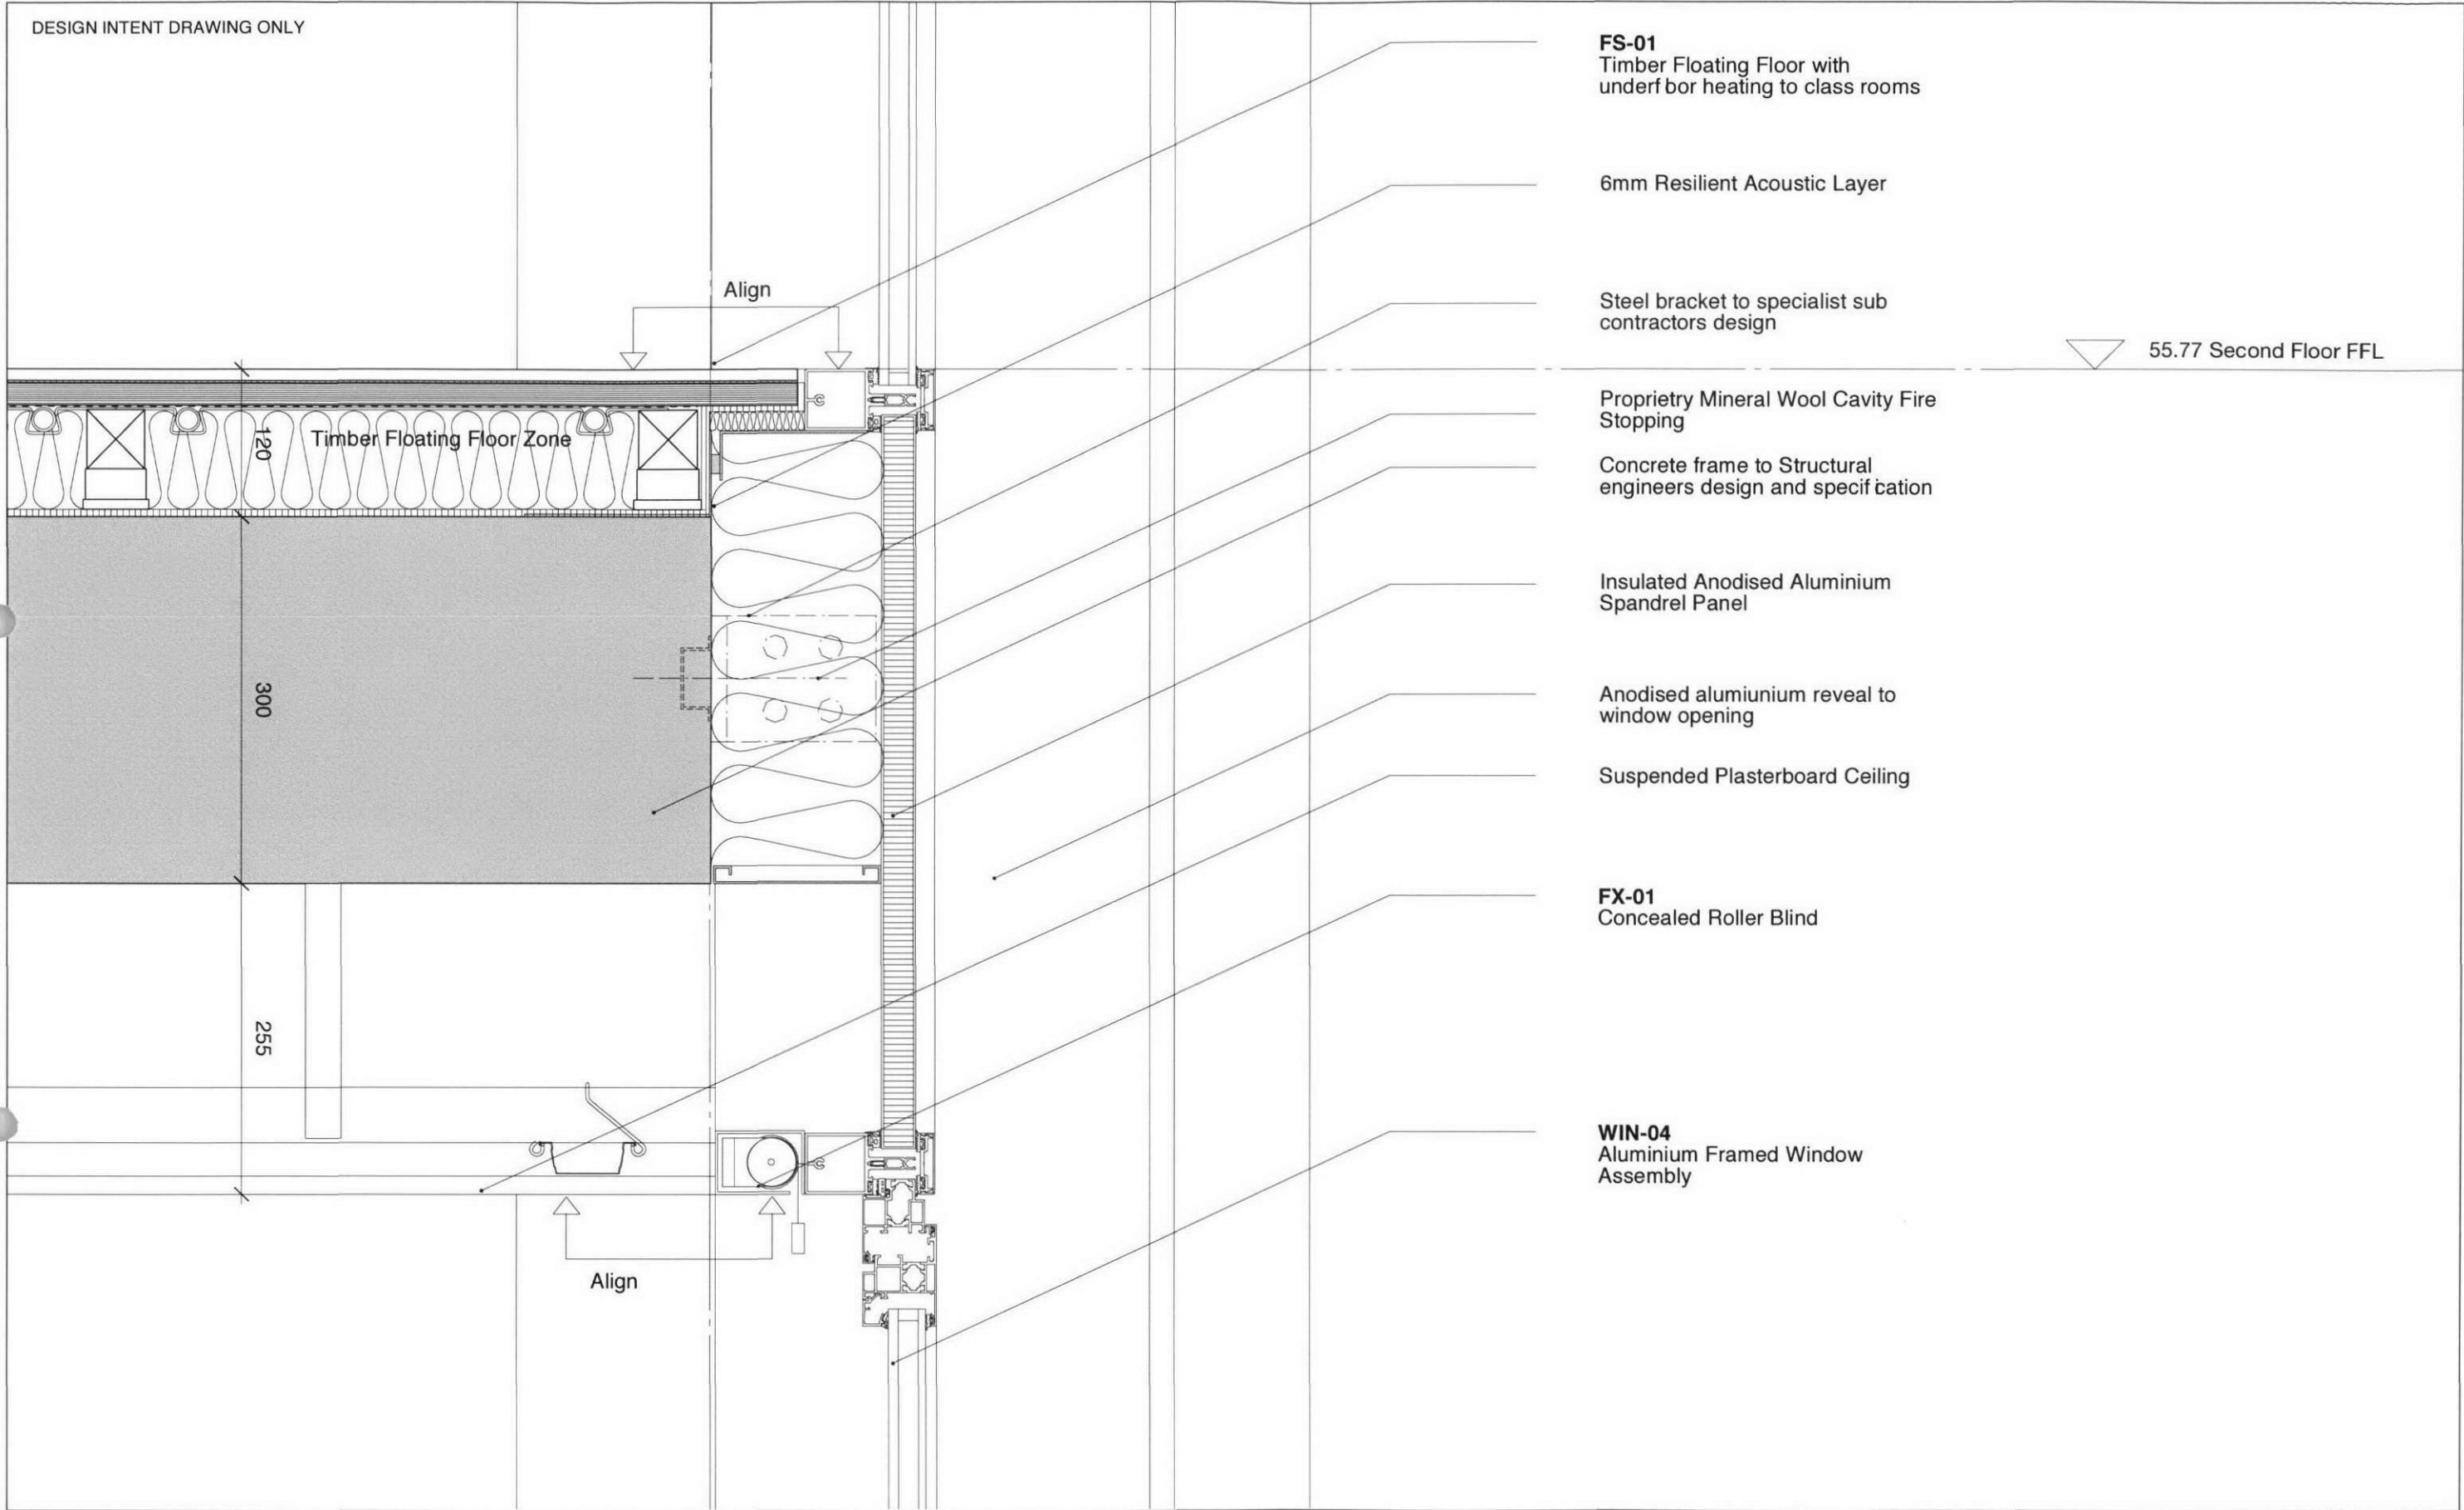

Revisions				Copyright Hawkins\Brown Architects No implied license exists. This drawing should not be used to calculate areas for the purposes of valuation. Do not scale this drawing. All dimensions to be checked on site by the contractor and such dimensions to be their responsibility. All work must comply with relevant British Standards and Building Regulations requirements. Drawing errors and omissions to be reported to the architect.	Scale at A3	Date	Project	Hawkins\Brown	
Rev	Date	Comment	Initial		1:5	August 2010	Emmanuel C of E School Mill Lane NW6 1NA	60 Bastwick Street London EC1V 3TN 020 7336 8030t 020 7336 8851f	mail@hawkinsbrown.co.uk www.hawkinsbrown.co.uk
A	29.10.10	ER's	JM		Job Number	Status	Drawing		
					1182	Contract	Windows/Louvres WindowAssembly Spandrel Panel Detail	Drawing No.	Rev
					Drawn by JM	Checked by CL			1182_DWG_31_601 A