


DESIGN INTENT ONLY

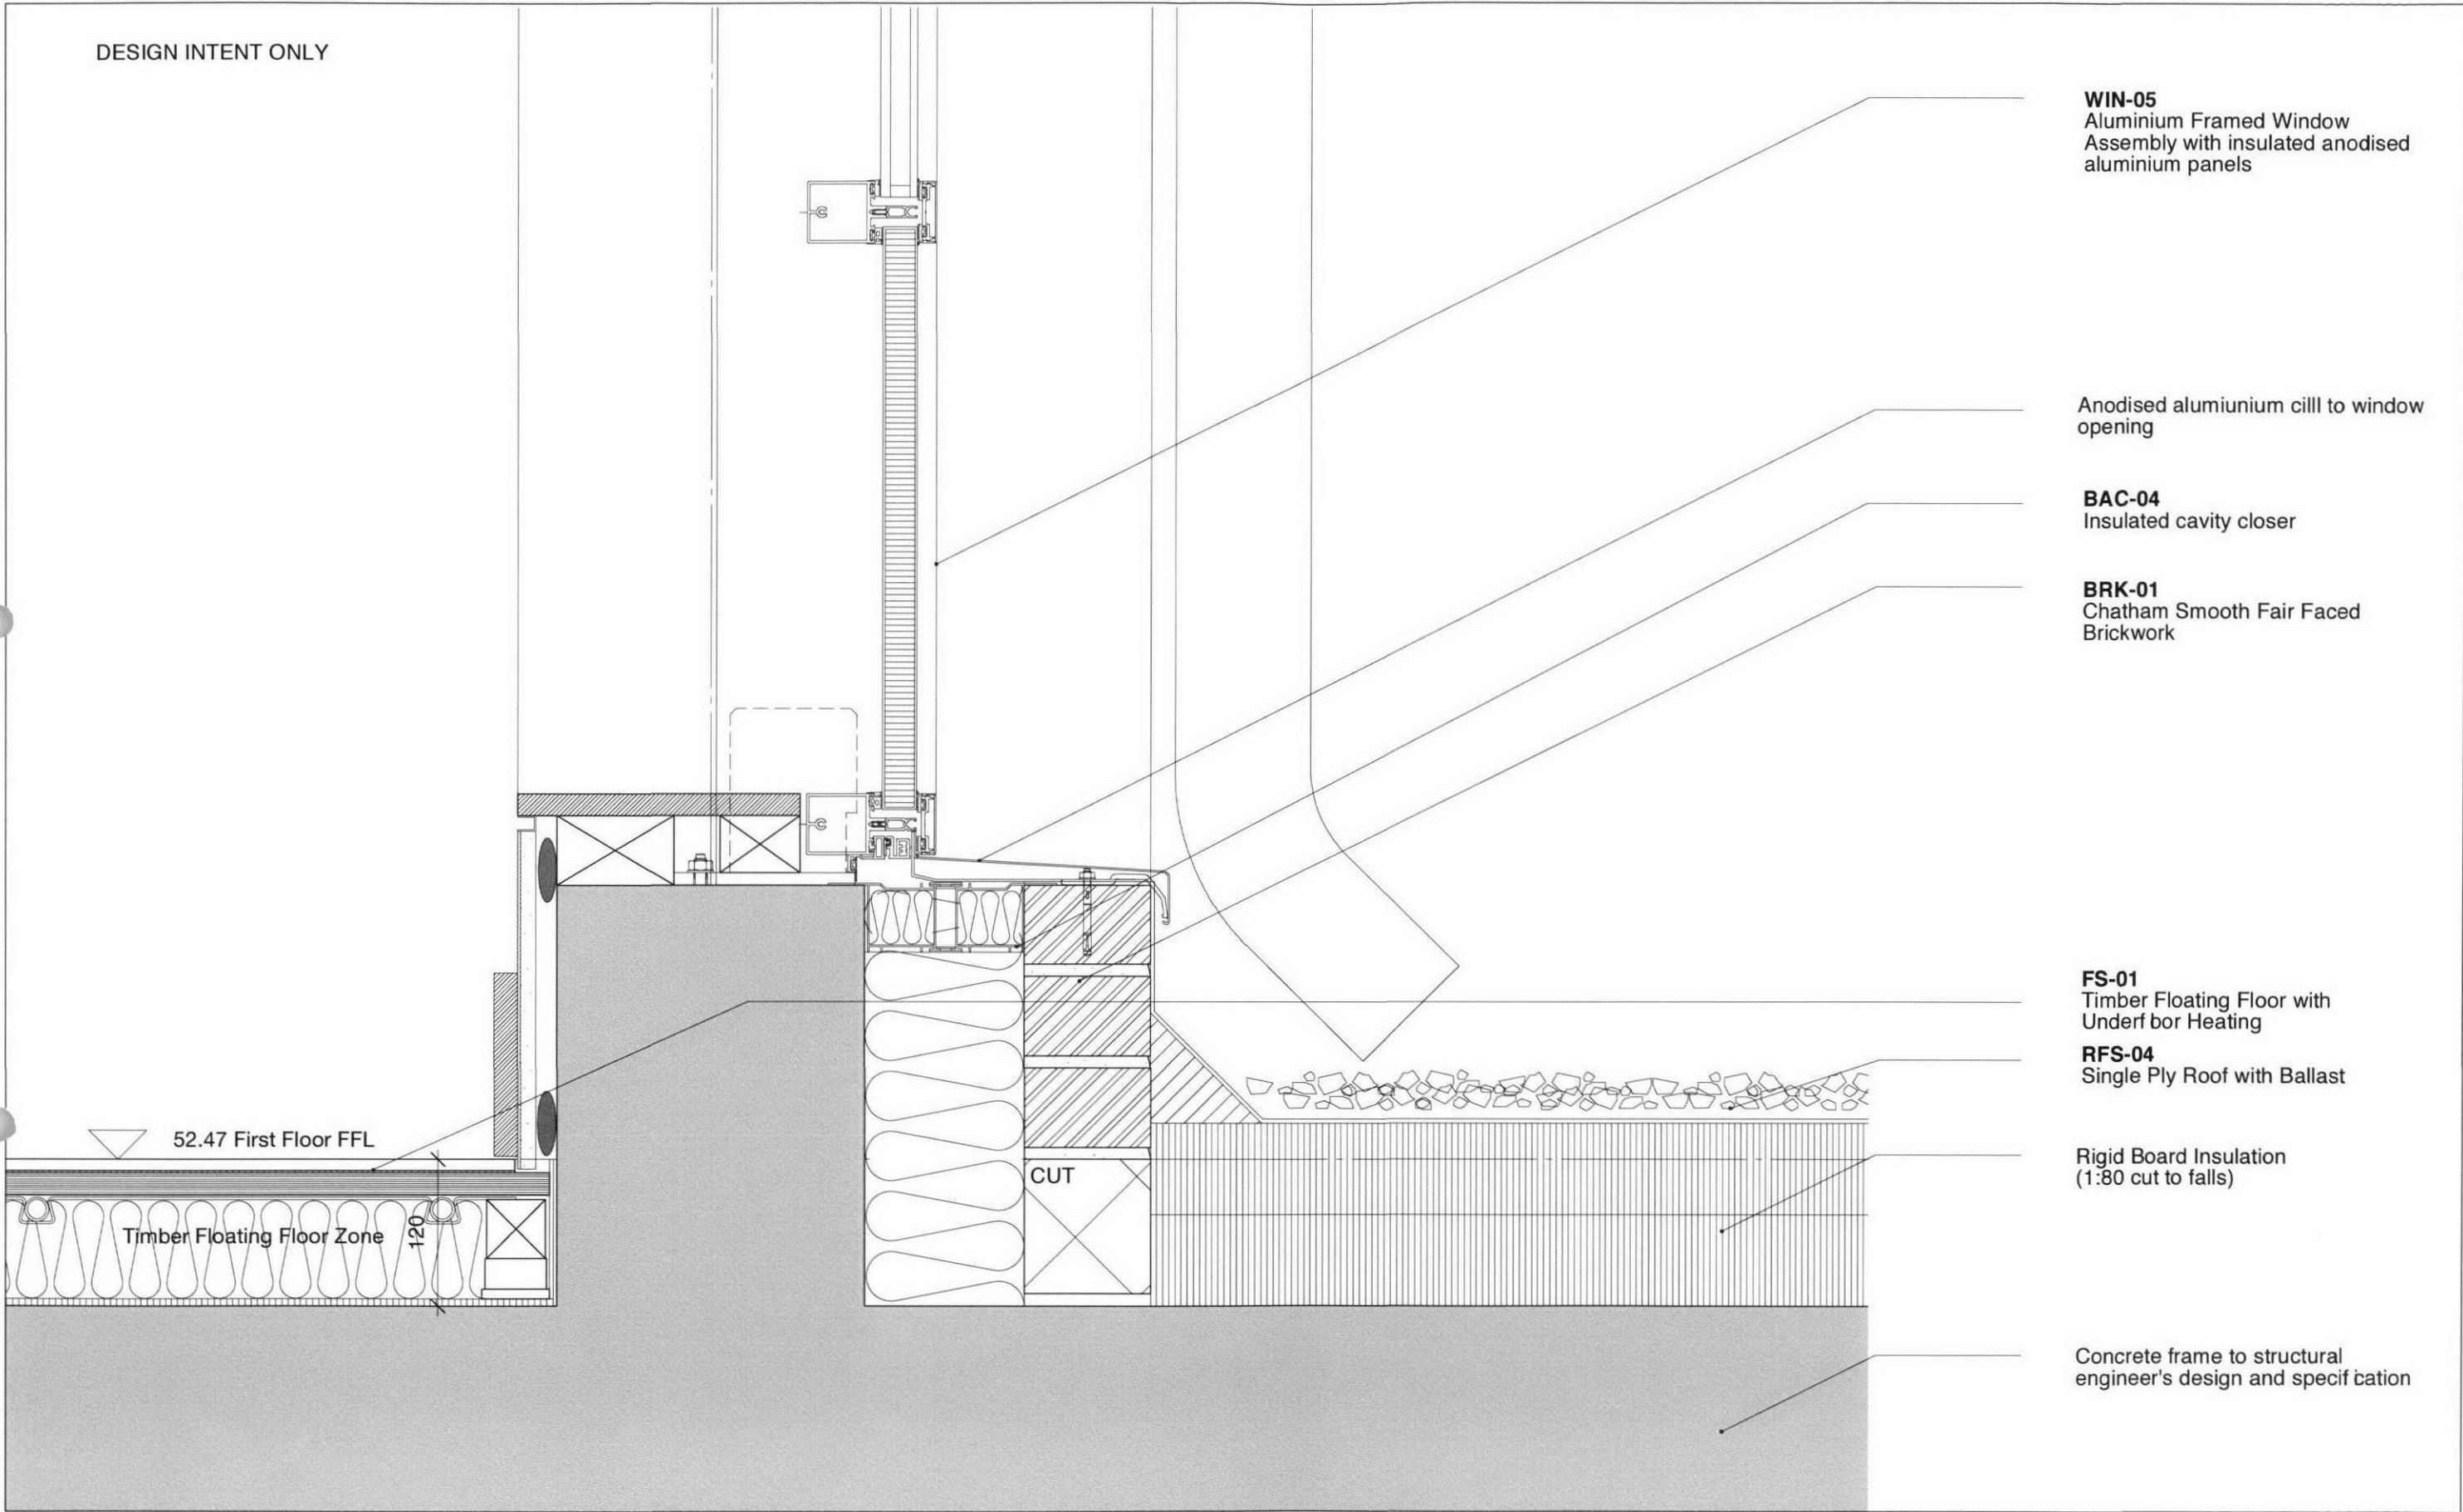

WIN-05
Aluminium Framed Window
Assembly with insulated anodised
aluminium panels

Anodised aluminium sill to window
opening

BAC-04
Insulated cavity closer

BRK-01
Chatham Smooth Fair Faced
Brickwork

FS-01
Timber Floating Floor with
Underfloor Heating

RFS-04
Single Ply Roof with Ballast

Rigid Board Insulation
(1:80 cut to falls)

Concrete frame to structural
engineer's design and specification

Revisions				Copyright Hawkins\Brown Architects		Scale at A3	Date	Project	Hawkins\Brown 60 Bastwick Street London EC1V 3TN 020 7336 8030t 020 7336 8851f mail@hawkinsbrown.co.uk www.hawkinsbrown.co.uk
Rev	Date	Comment	Initial	No implied license exists. This drawing should not be used to calculate areas for the purposes of valuation. Do not scale this drawing. All dimensions to be checked on site by the contractor and such dimensions to be their responsibility. All work must comply with relevant British Standards and Building Regulations requirements. Drawing errors and omissions to be reported to the architect.		1:5	August 2010	Emmanuel C of E School Mill Lane NW6 1NA	
A	29.10.10	ER's	JM			Job Number	Status	Drawing	
						1182	Contract	Windows/Louvres Window Assembly Cill Detail	Drawing No.
						Drawn by	Checked by		1182_DWG_31_602
						JM	CL		Rev
									A