



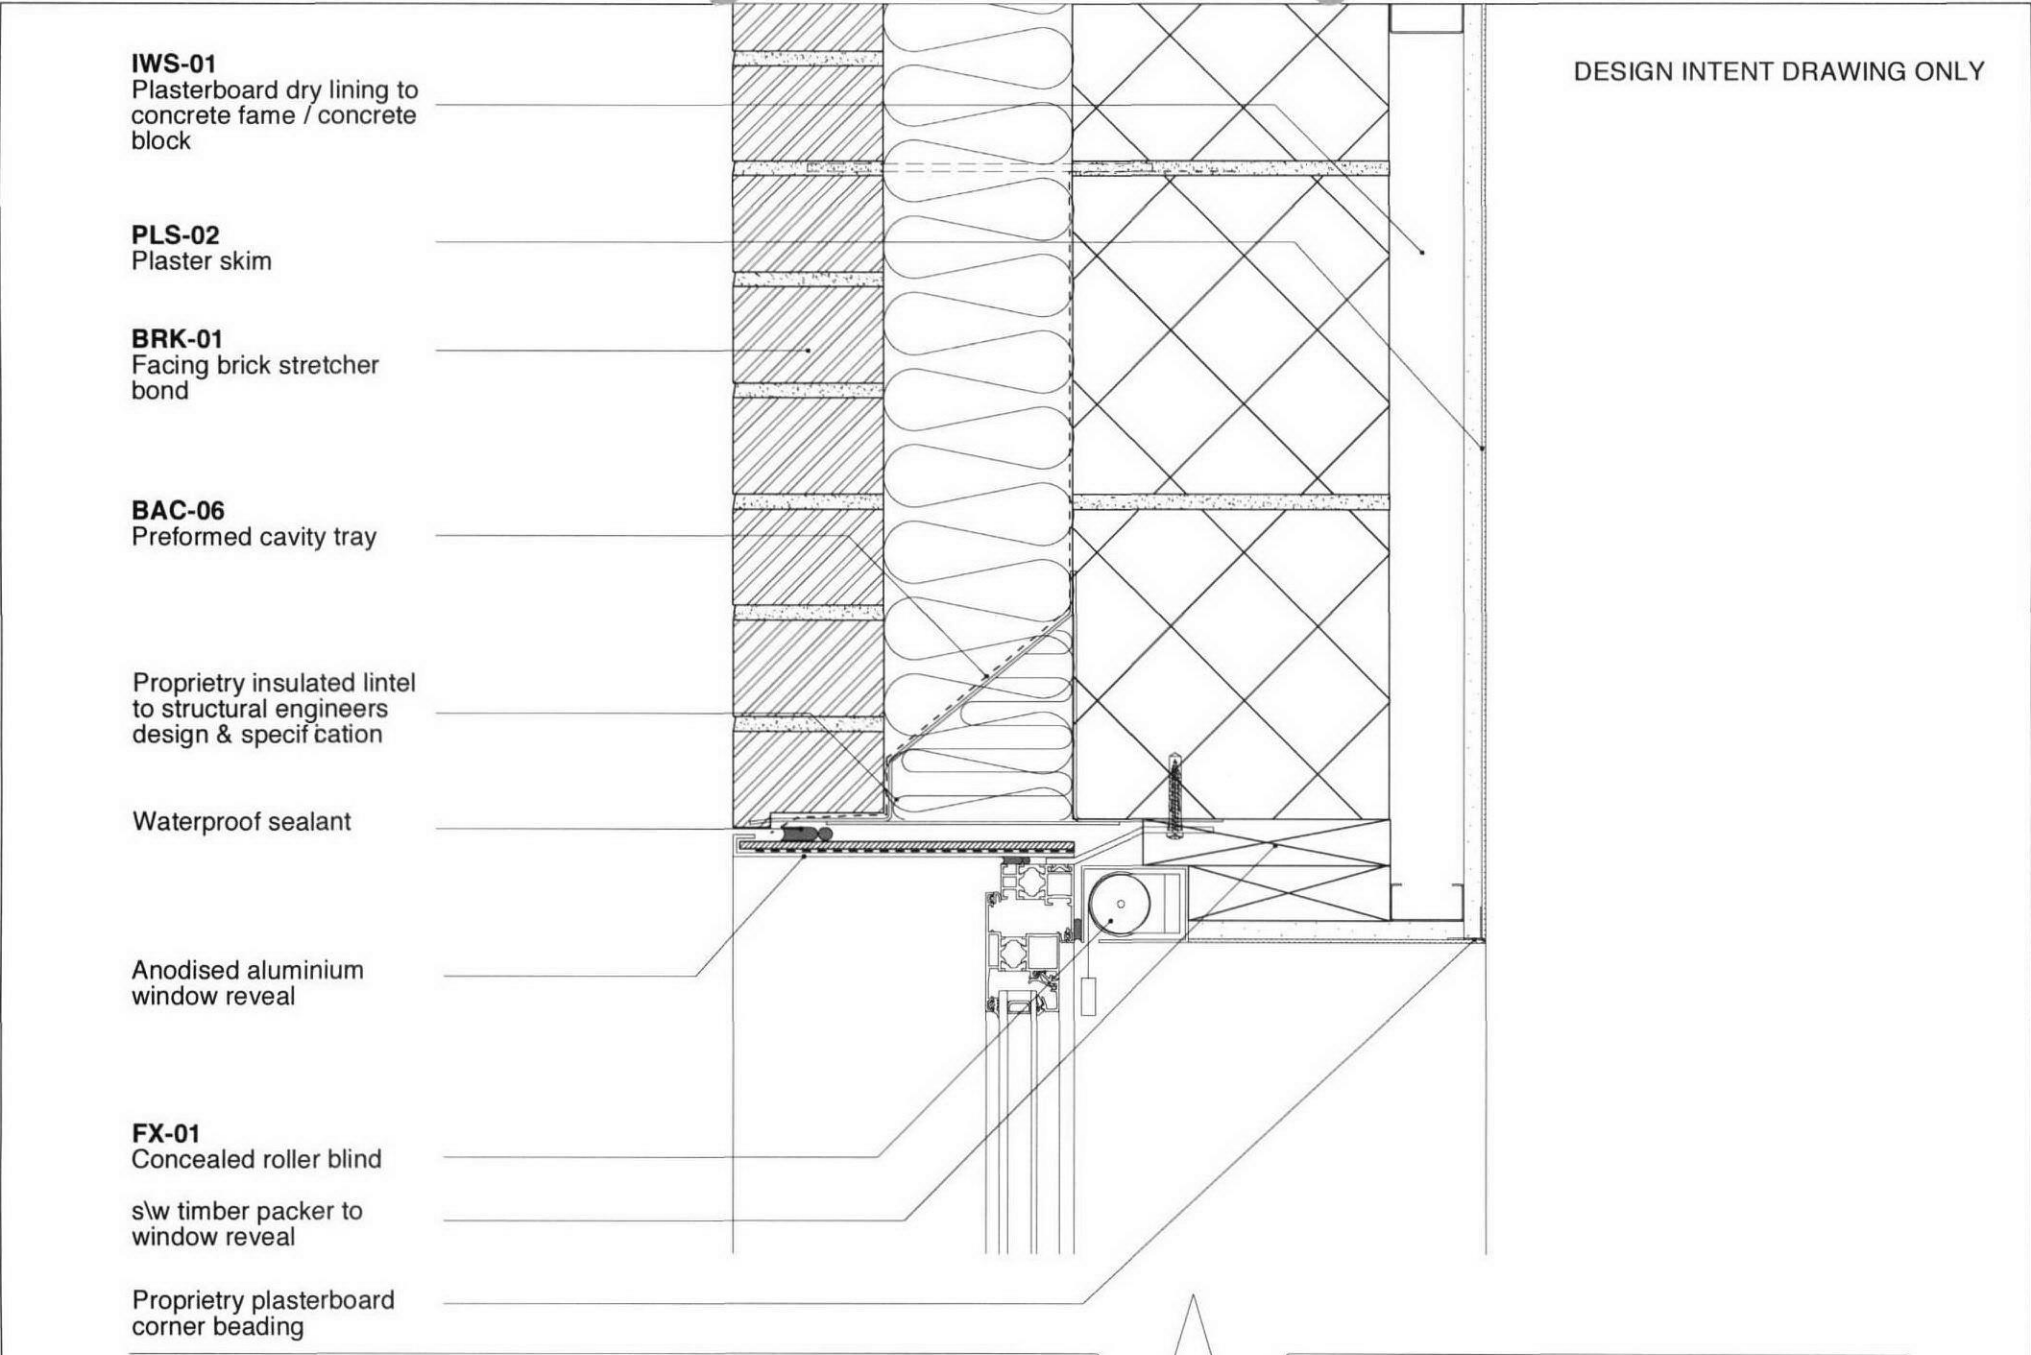

DESIGN INTENT DRAWING ONLY

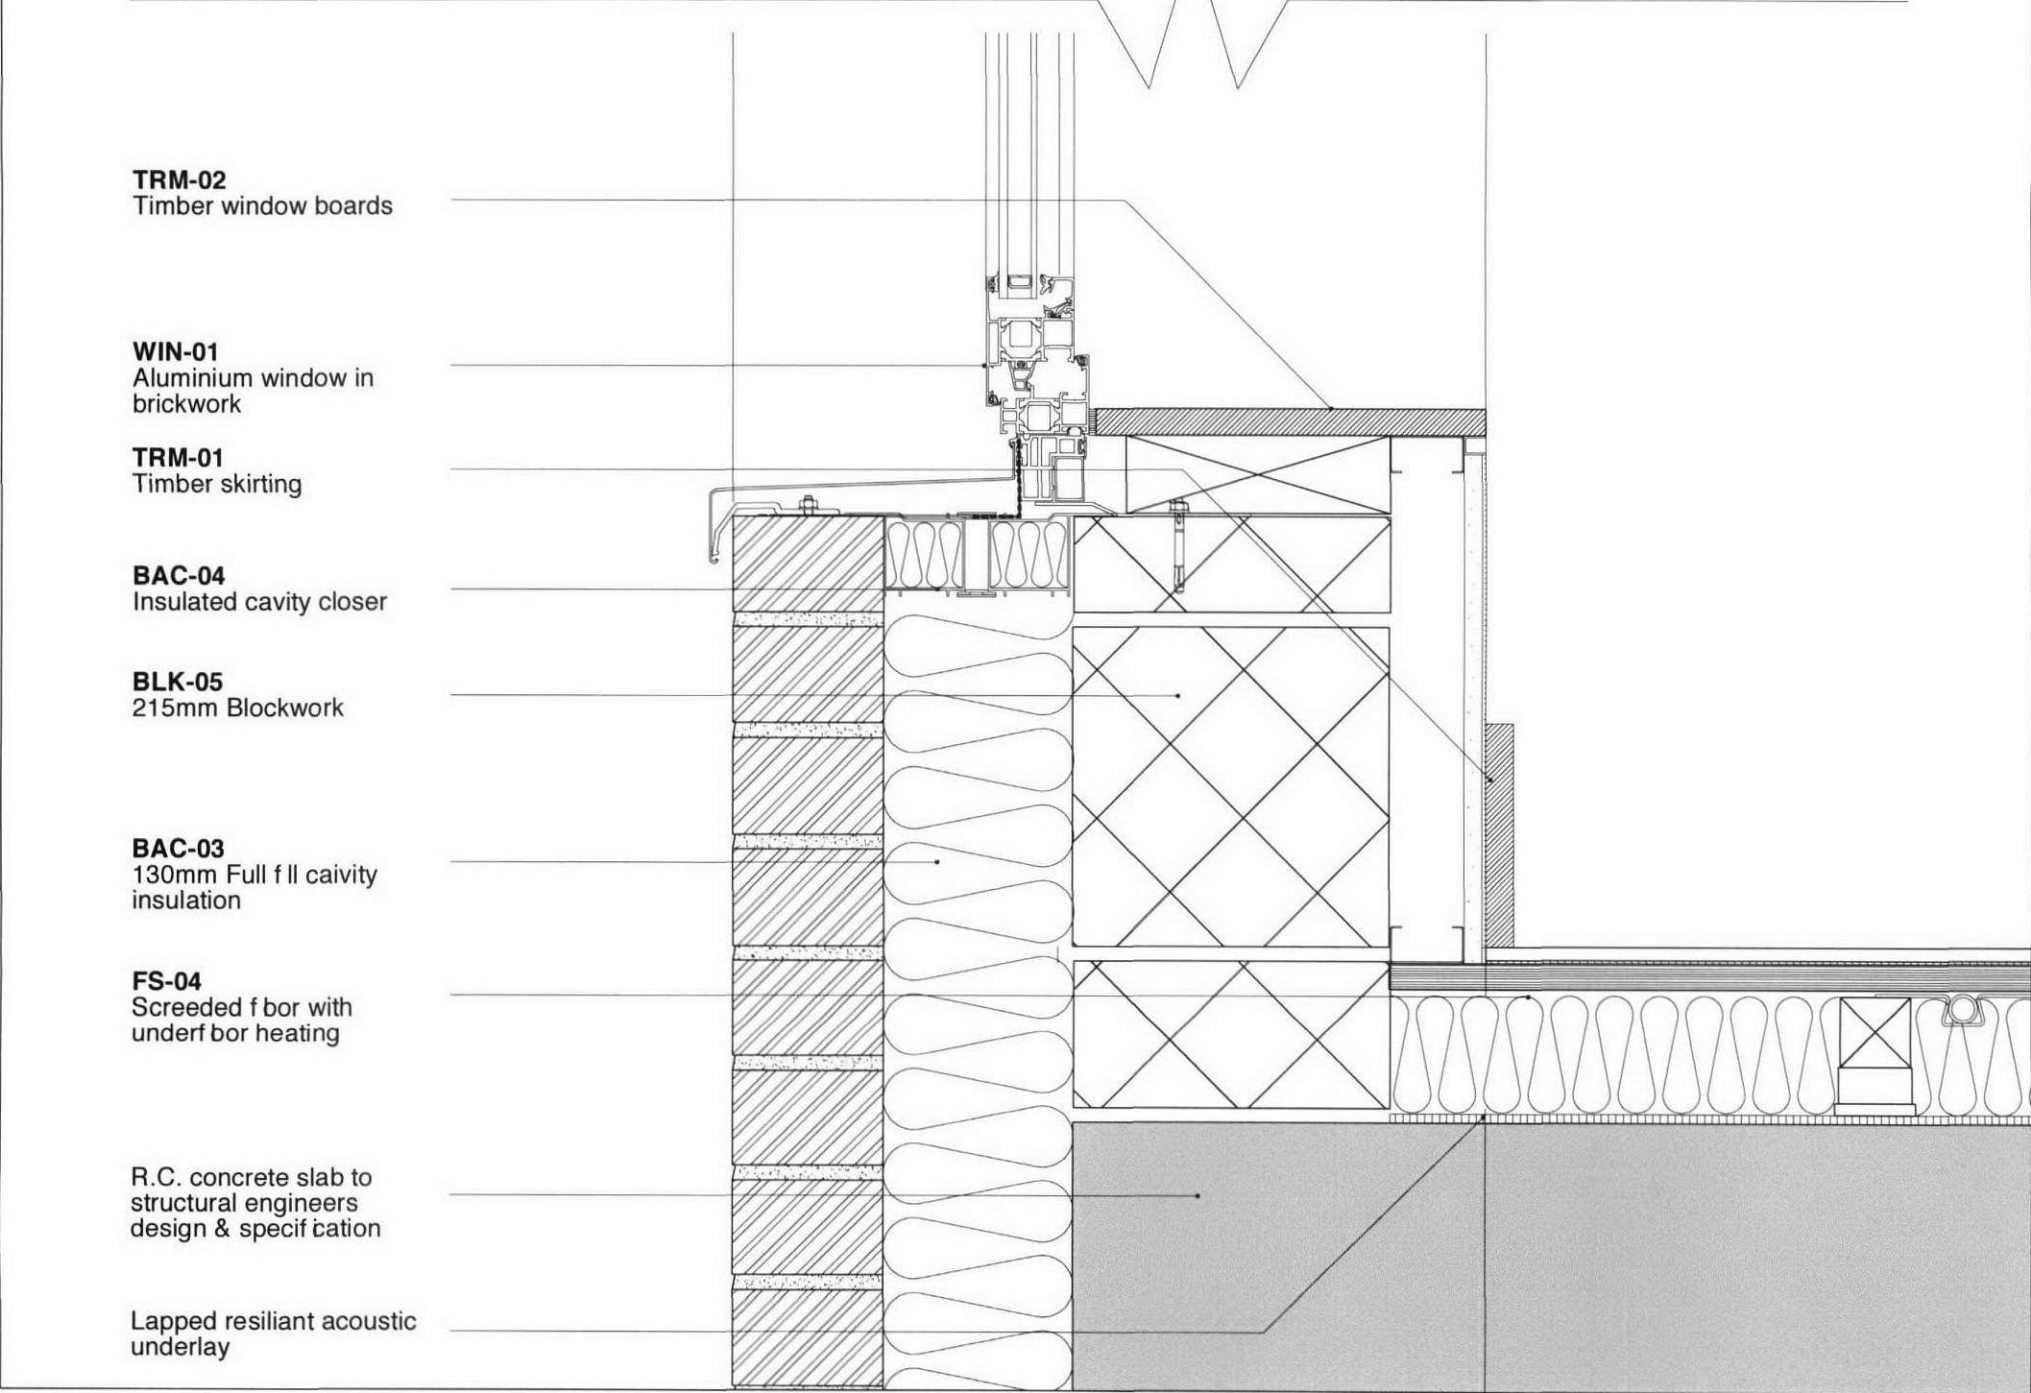

Revisions			
Rev	Date	Comment	Initial
A	29.10.10	ER's	JM

Copyright Hawkins\Brown Architects

No implied license exists. This drawing should not be used to calculate areas for the purposes of valuation. Do not scale this drawing. All dimensions to be checked on site by the contractor and such dimensions to be their responsibility. All work must comply with relevant British Standards and Building Regulations requirements. Drawing errors and omissions to be reported to the architect.

Scale at A3	1:5
Job Number	1182
Drawn by	JM

Date	September 2010
Status	Contract
Checked by	CL

Project	Emmanuel C of E School
	Mill Lane
	NW6 1NA
Drawing	External Walls
	Typical Window Detail
	Brickwork Windows

Hawkins\Brown	
60 Bastwick Street	mail@hawkinsbrown.co.uk
London EC1V 3TN	www.hawkinsbrown.co.uk
020 7336 8030t	
020 7336 8851f	
Drawing No.	Rev
1182_DWG_31_603	A