


- GENERAL NOTES:
1. ALL DIMENSIONS AND LEVELS SHALL BE CHECKED ON SITE PRIOR TO CONSTRUCTION WORK COMMENCING.
 2. ALL LANDSCAPE DRAWINGS TO BE READ IN CONJUNCTION WITH ALL RELEVANT ENGINEER'S AND ARCHITECT'S DRAWINGS AND SPECIFICATIONS.
 3. ALL DRAWINGS TO BE READ IN CONJUNCTION WITH THE LANDSCAPE SPECIFICATION.
 4. ANY DISCREPANCY CONCERNING THE DRAWINGS SHOULD BE REFERRED TO THE CA IMMEDIATELY.
 5. ALL DIMENSIONS IN MILLIMETRES UNLESS NOTED OTHERWISE.
 6. ALL LEVELS IN METRES.
 7. DO NOT SCALE OFF THIS DRAWING.
 8. EXISTING SERVICE ALIGNMENTS SHALL BE CHECKED ON SITE BY THE CONTRACTOR PRIOR TO CONSTRUCTION WORK COMMENCING.

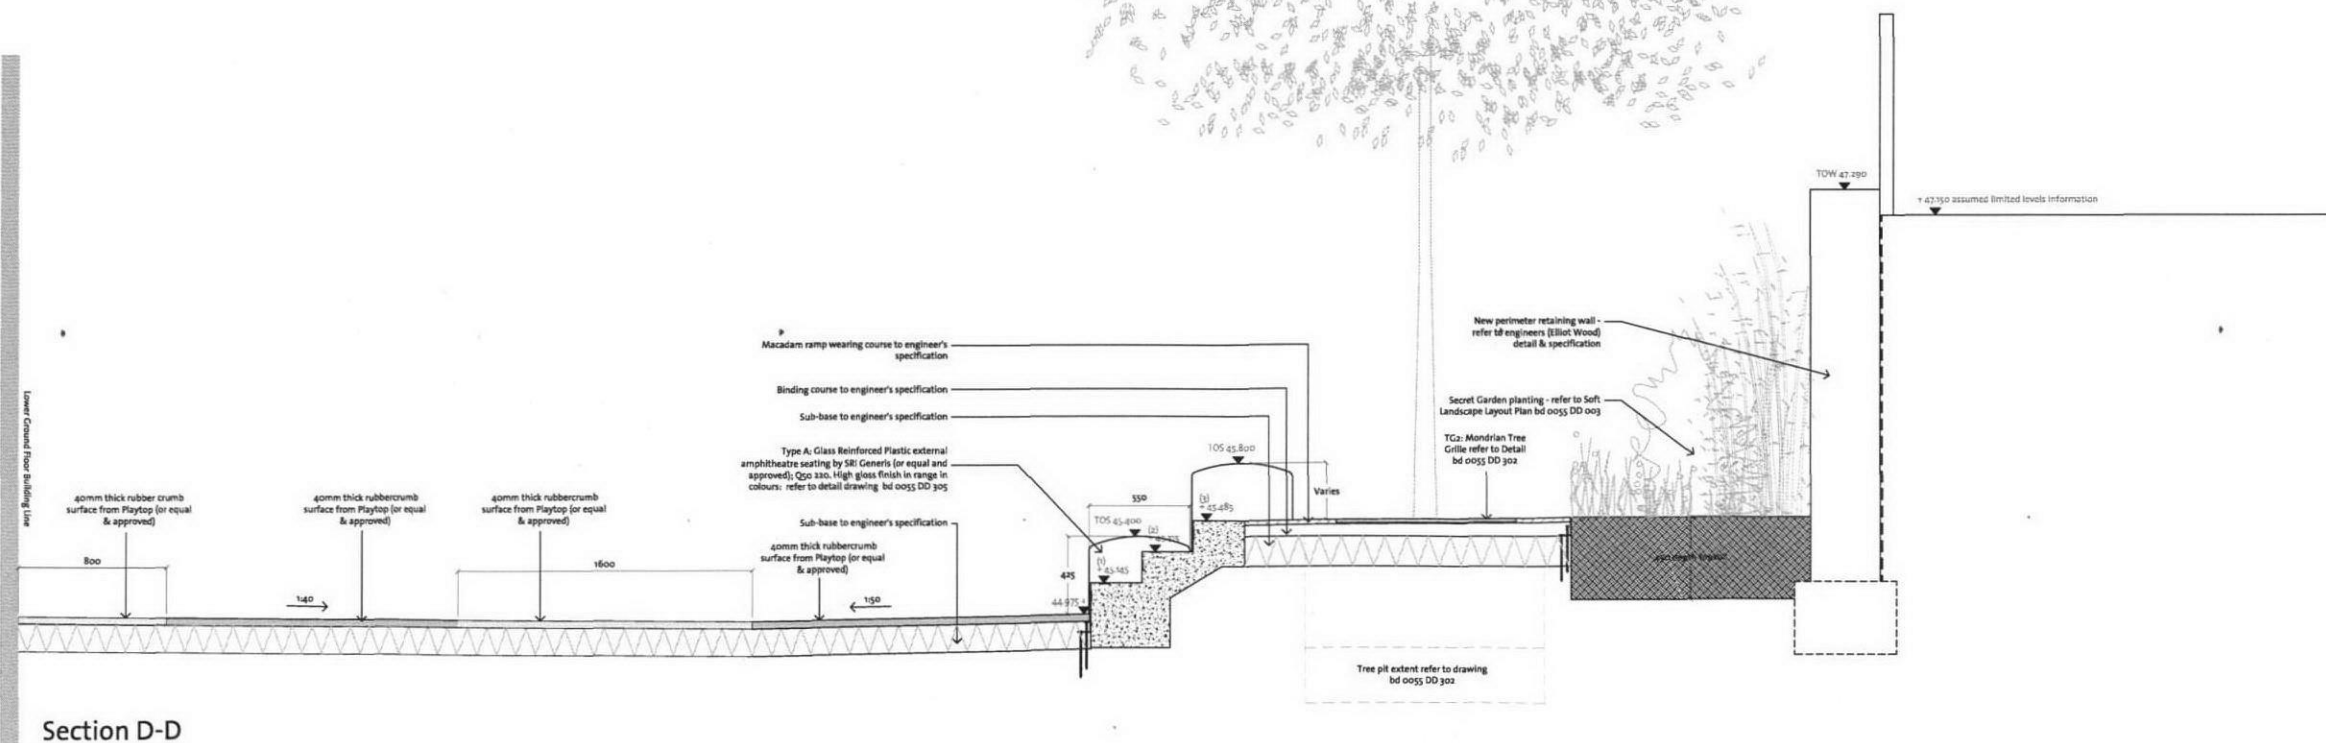

01	29/10/2010	Employers requirements issue	LB	RB
00	06/09/2010	Stage E issue for comment	HK	RB
Rev	Date	Description	Drawn	Chk'd

b:d
landscape architects ltd
landscape architecture
urban design

CLIENT
London Diocesan Board for Schools, London Borough of Camden
& Emmanuel C of E Primary School

PROJECT
Emmanuel C of E School
Mill Lane

TITLE
Detailed Site Sections C-C and D-D

Status:	Drawn:	Checked:
Stage E	HK	RB
Scale:	Date:	Approved:
1:20	07.09.2010	RB

Drawing & Revision Number:
bd 0055 DD 102 R01