



- GENERAL NOTES:
1. ALL DIMENSIONS AND LEVELS SHALL BE CHECKED ON SITE PRIOR TO CONSTRUCTION WORK COMMENCING.
 2. ALL LANDSCAPE DRAWINGS TO BE READ IN CONJUNCTION WITH ALL RELEVANT ENGINEER'S AND ARCHITECT'S DRAWINGS AND SPECIFICATIONS.
 3. ALL DRAWINGS TO BE READ IN CONJUNCTION WITH THE LANDSCAPE SPECIFICATION.
 4. ANY DISCREPANCY CONCERNING THE DRAWINGS SHOULD BE REFERRED TO THE CA IMMEDIATELY.
 5. ALL DIMENSIONS IN MILLIMETRES UNLESS NOTED OTHERWISE.
 6. ALL LEVELS IN METRES.
 7. DO NOT SCALE OFF THIS DRAWING.
 8. EXISTING SERVICE ALIGNMENTS SHALL BE CHECKED ON SITE BY THE CONTRACTOR PRIOR TO CONSTRUCTION WORK COMMENCING.


NOTE: Sentinel Weldmesh ball court fencing system by Betafence (or equal & approved) to be installed strictly in accordance with manufacturers specification. (Specification Clause: Q40)

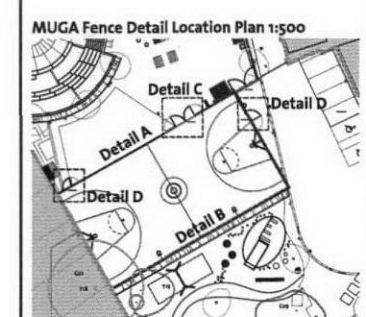


Ball stop netting fixed to existing boundary wall. 1.5m height atop 2.870m high brick wall to be confirmed with school.

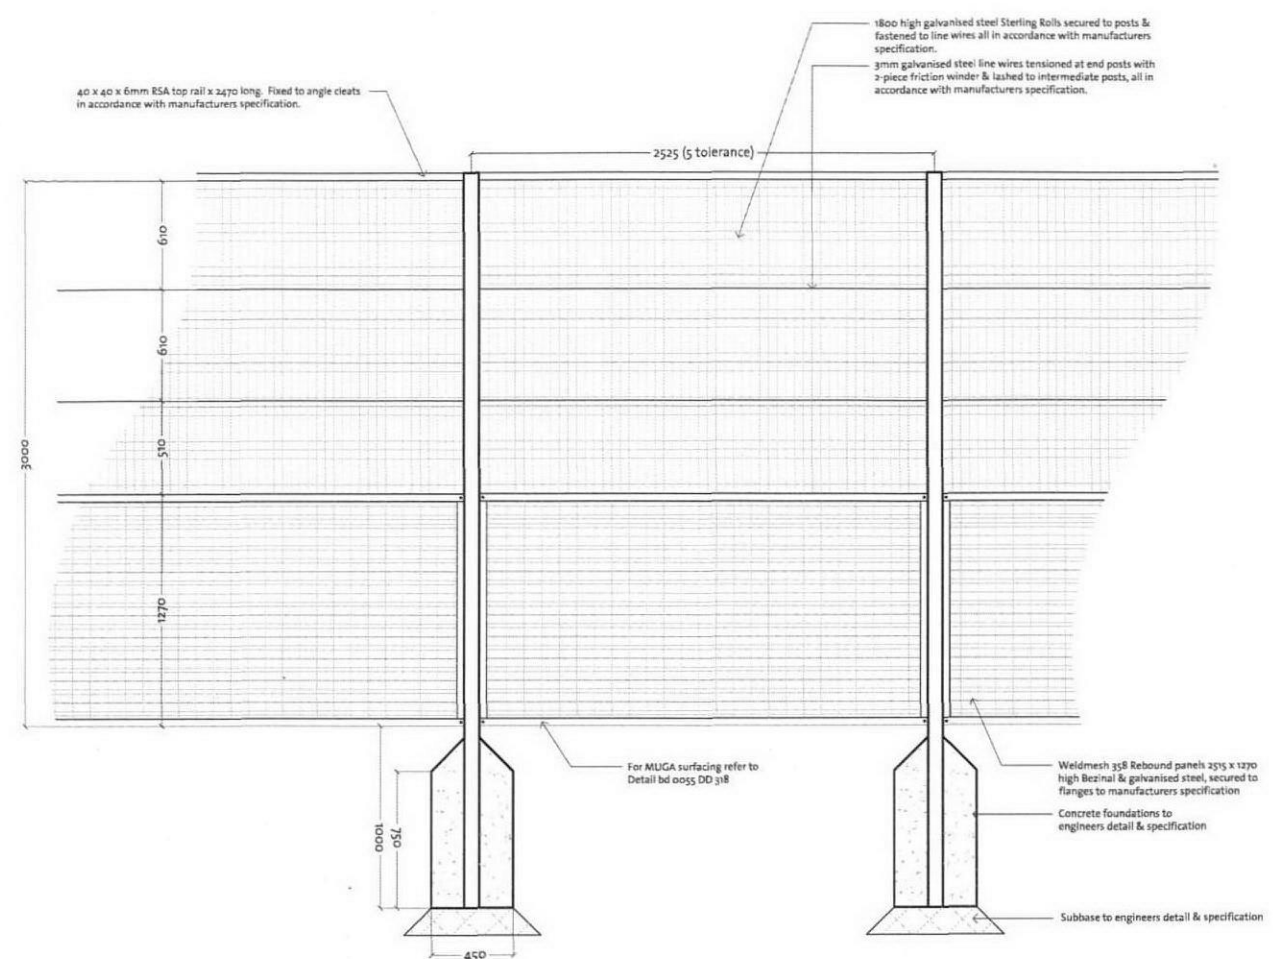


Detail A : Typical Elevation of MUGA to Playground

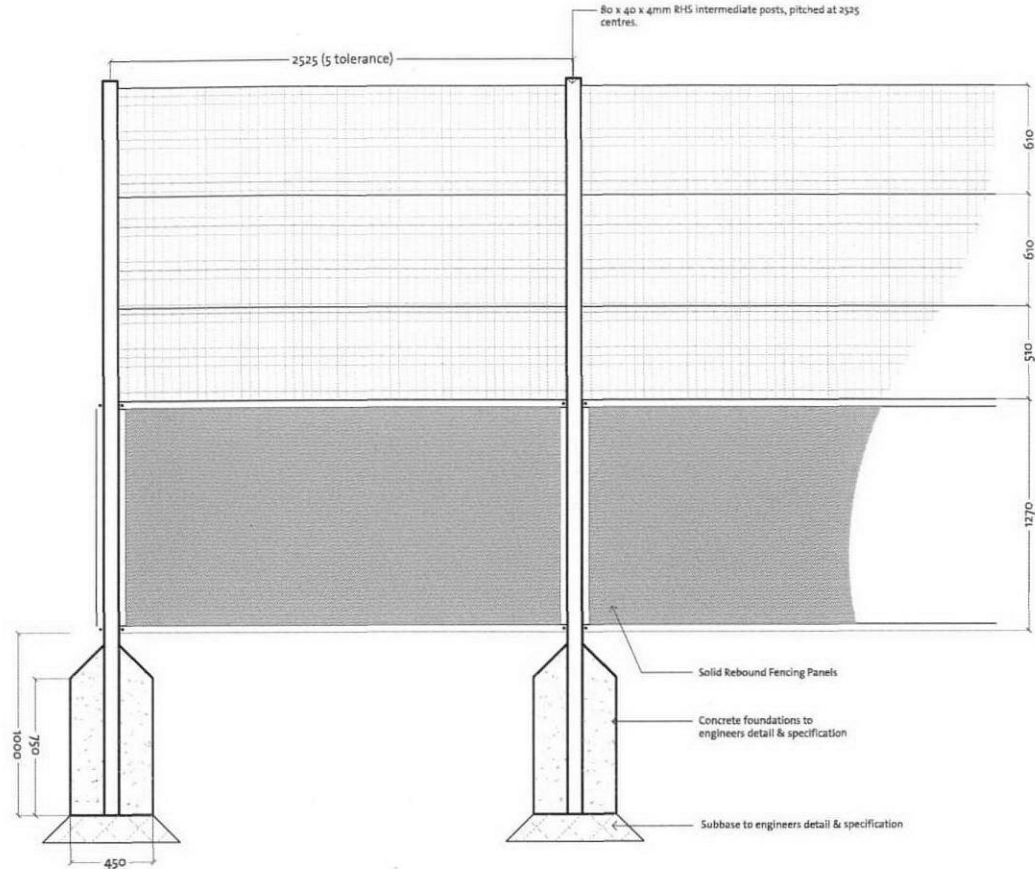

Detail B : Typical Elevation of MUGA to Open Space

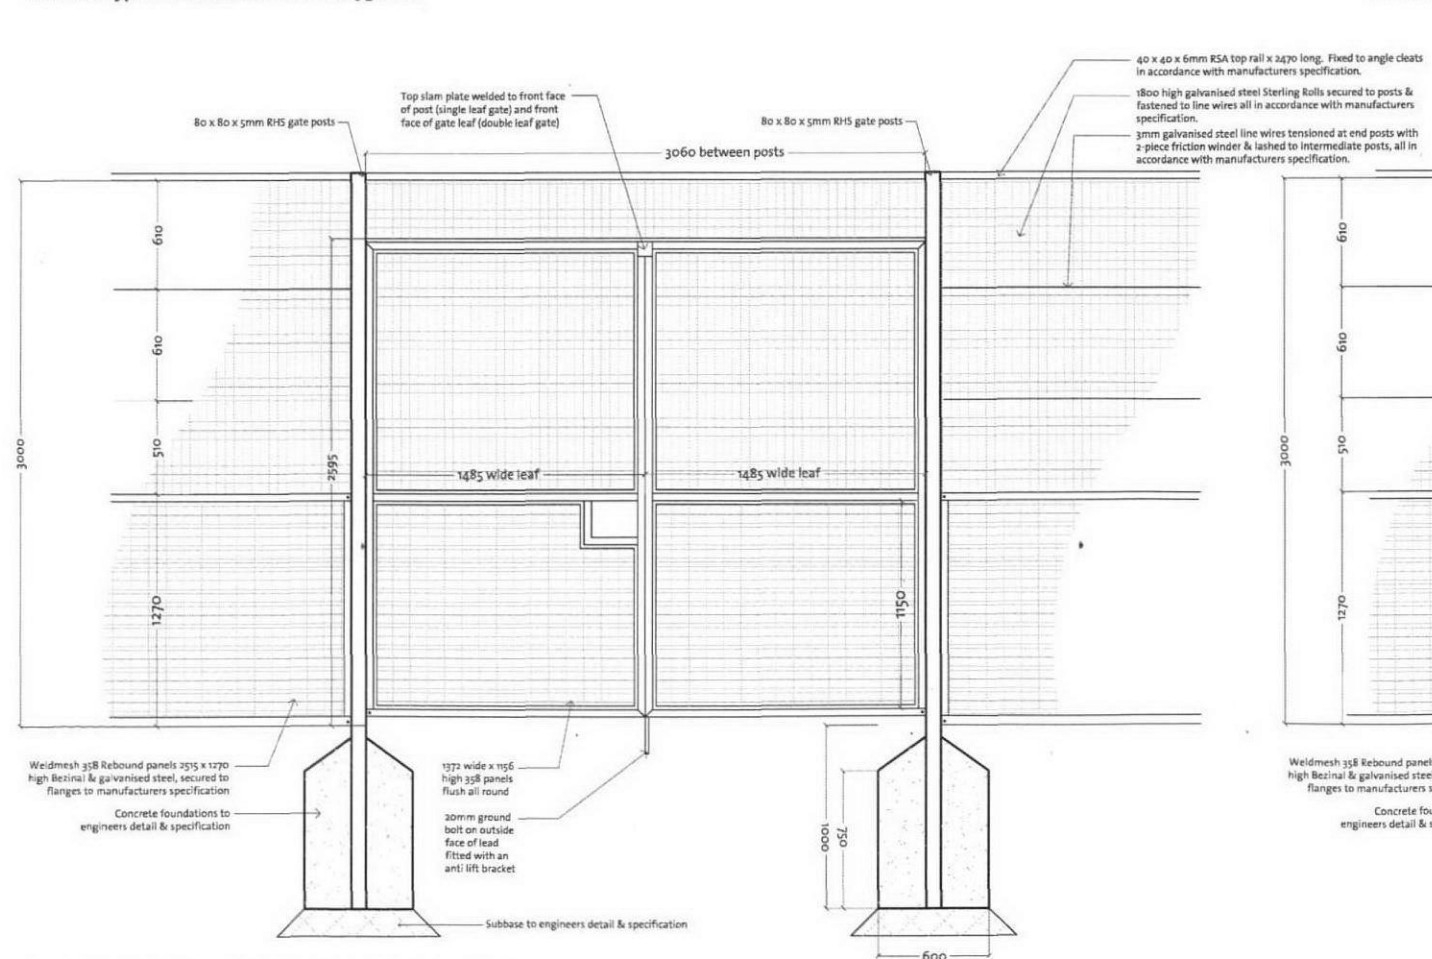

Detail C : Double Leaf Gate to Playground and Open Space Area

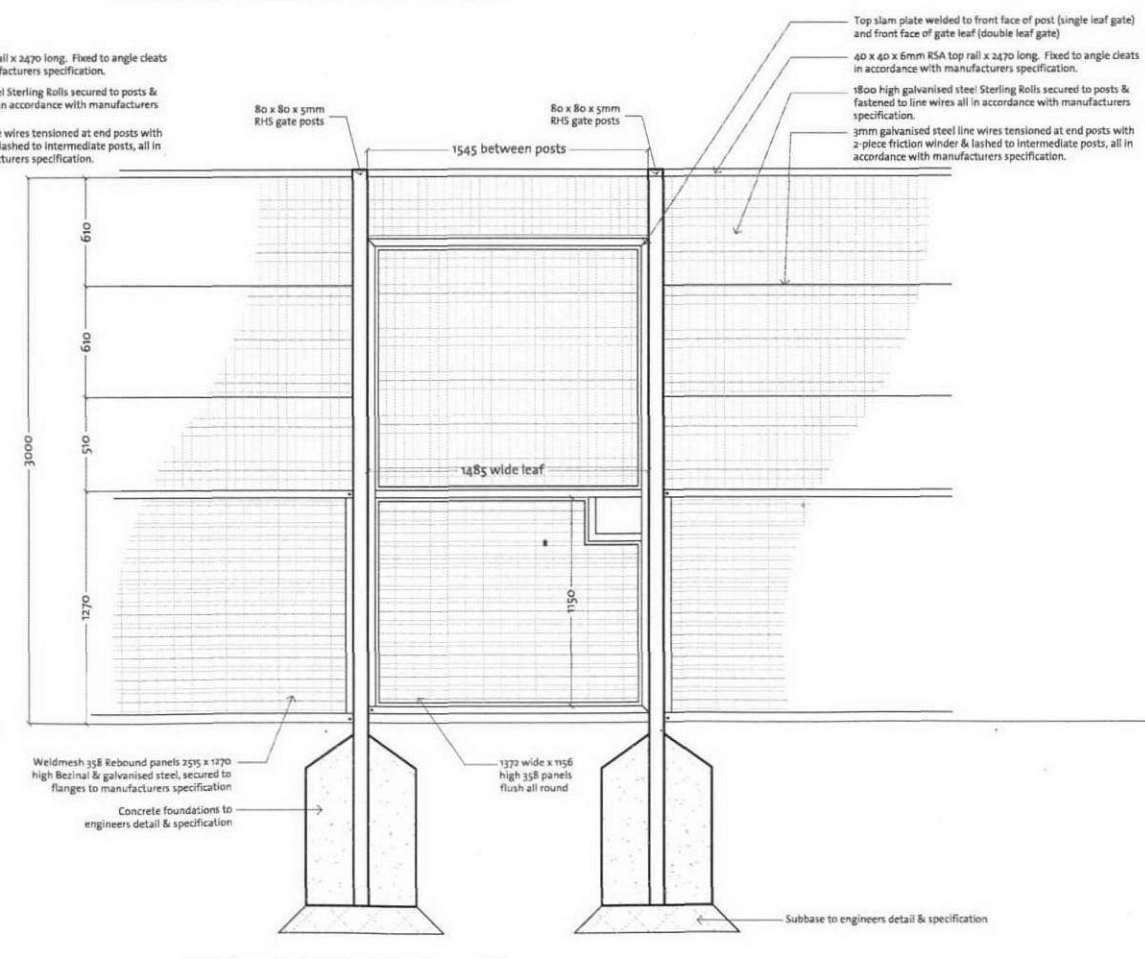

Detail D : Single Leaf Gate to Playground

01	29/10/10	Employers Requirements Issue	LB	RB
00	17/09/10	Stage E issue for comment	LB	RB
Rev	Date	Description	Drawn	Ch'd

b:d
landscape architecture
urbandesign

b:d landscape architects ltd
Sun Street
Tewkesbury
GLOS GL20 3HX
t: 01295 155 775
e: info@bdlandarch.com
w: www.bdlandarch.com

CLIENT	London Diocesan Board for School, London Borough of Camden & Emmanuel C of E Primary School
PROJECT	Emmanuel C of E School
TITLE	Typical MUGA Fencing Details

Status:	Stage E	Drawn:	LB	Checked:	RB
Scale:	1:20 @ A1	Date:	15.09.2010	Approved:	RB

Drawing & Revision Number:
bd 0055 DD 312 R01