



Elevation A : scale 1:25

Elevation B : scale 1:25

- GENERAL NOTES:
1. ALL DIMENSIONS AND LEVELS SHALL BE CHECKED ON SITE PRIOR TO CONSTRUCTION WORK COMMENCING.
 2. ALL LANDSCAPE DRAWINGS TO BE READ IN CONJUNCTION WITH ALL RELEVANT ENGINEERS AND ARCHITECTS DRAWINGS AND SPECIFICATIONS.
 3. ALL DRAWINGS TO BE READ IN CONJUNCTION WITH THE LANDSCAPE SPECIFICATION.
 4. ANY DISCREPANCY CONCERNING THE DRAWINGS SHOULD BE REFERRED TO THE CA IMMEDIATELY.
 5. ALL DIMENSIONS IN MILLIMETRES UNLESS NOTED OTHERWISE.
 6. ALL LEVELS IN METRES.
 7. DO NOT SCALE OFF THIS DRAWING.
 8. EXISTING SERVICE ALIGNMENTS SHALL BE CHECKED ON SITE BY THE CONTRACTOR PRIOR TO CONSTRUCTION WORK COMMENCING.

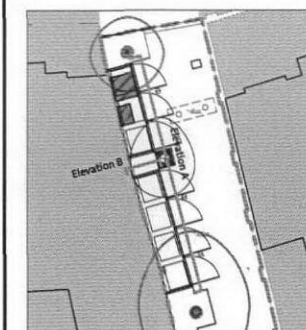

Plan : 1:200

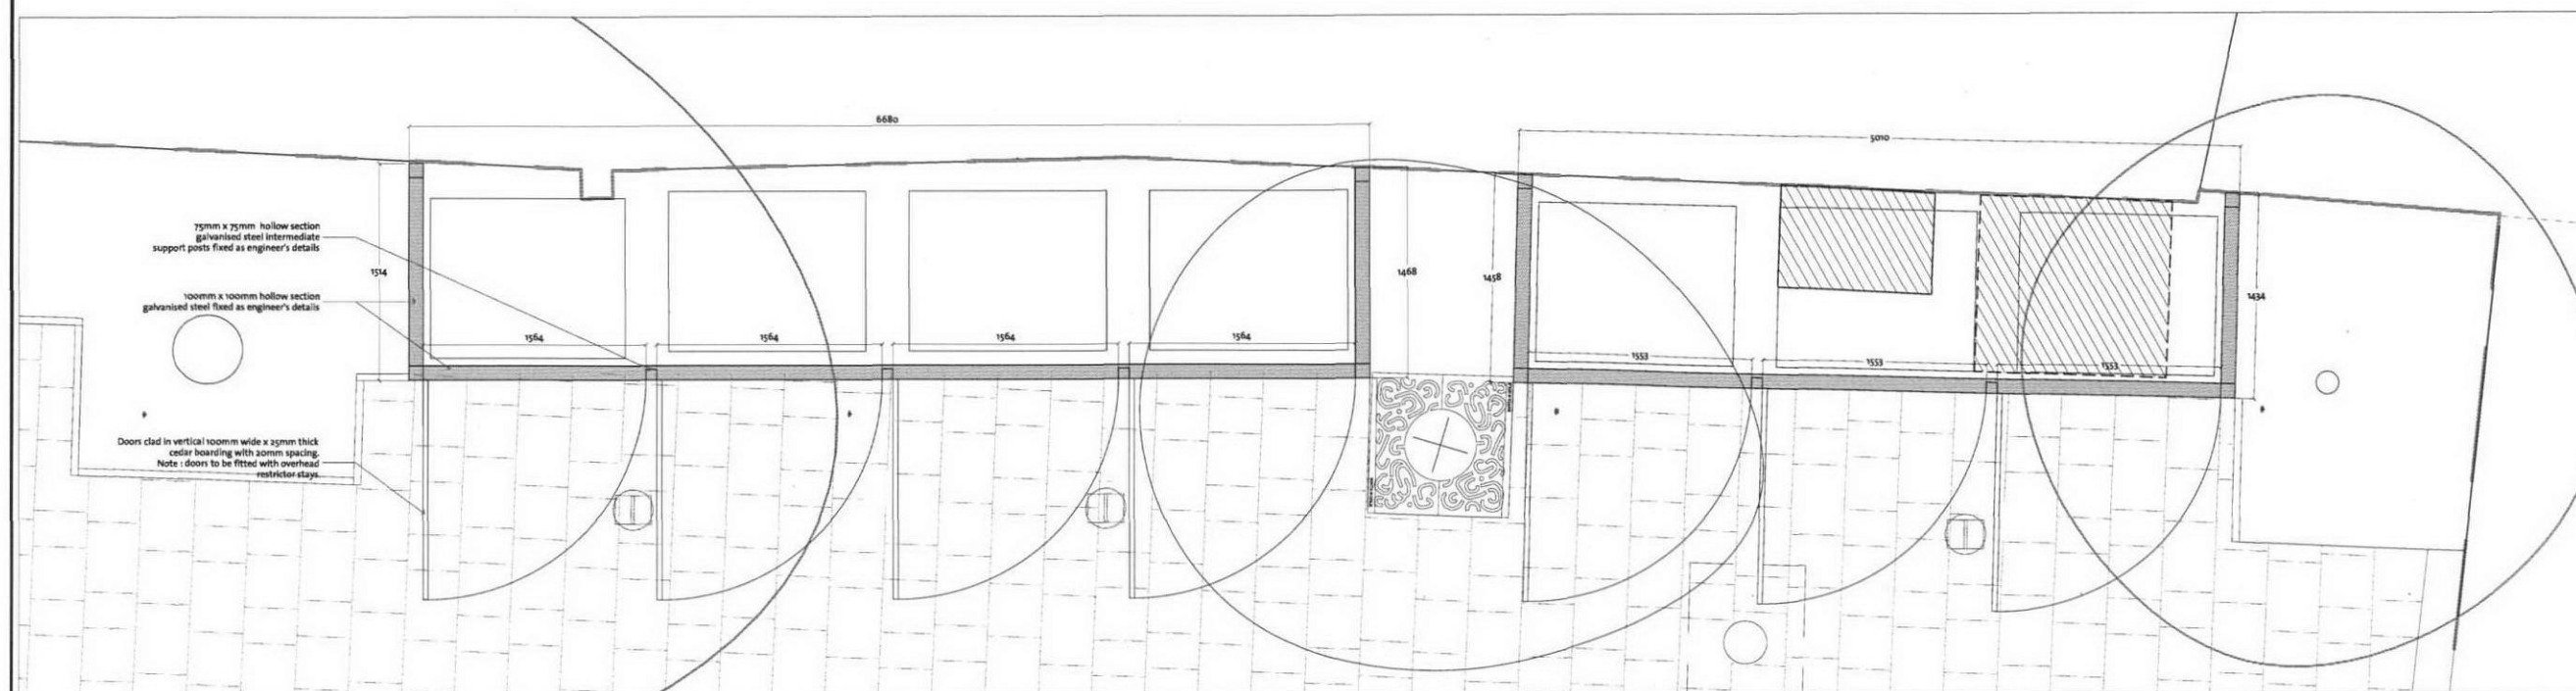

Plan : scale 1:25

01	29/10/10	Employers Requirements Issue	LB	RB
02	29/09/10	Stage E Issue for comment	HR	RB
Rev	Date	Description	Drawn	Chkd

b:d
landscape architects ltd
Sun Street
Tewkesbury
GLOS GL20 5NX
t: 07935 153 775
e: info@bdlanarch.com
w: www.bdlanarch.com

b:d
landscape architecture
urban design

CLIENT
London Diocesan Board for School, London Borough
of Camden & Emmanuel C of E Primary School

PROJECT
Emmanuel C of E School

TITLE
Typical Bin Store Section,
Plan and Elevation

Status: Stage E	Drawn: HR	Checked: RB
Scale: Varies @ A1	Date: 29.09.2010	Approved: RB

Drawing & Revision Number:
bd 0055 DD 313 Ro1