


PLAN VIEW

For Locations refer to Hard Landscape Layout Plan bd 0055 DD 002

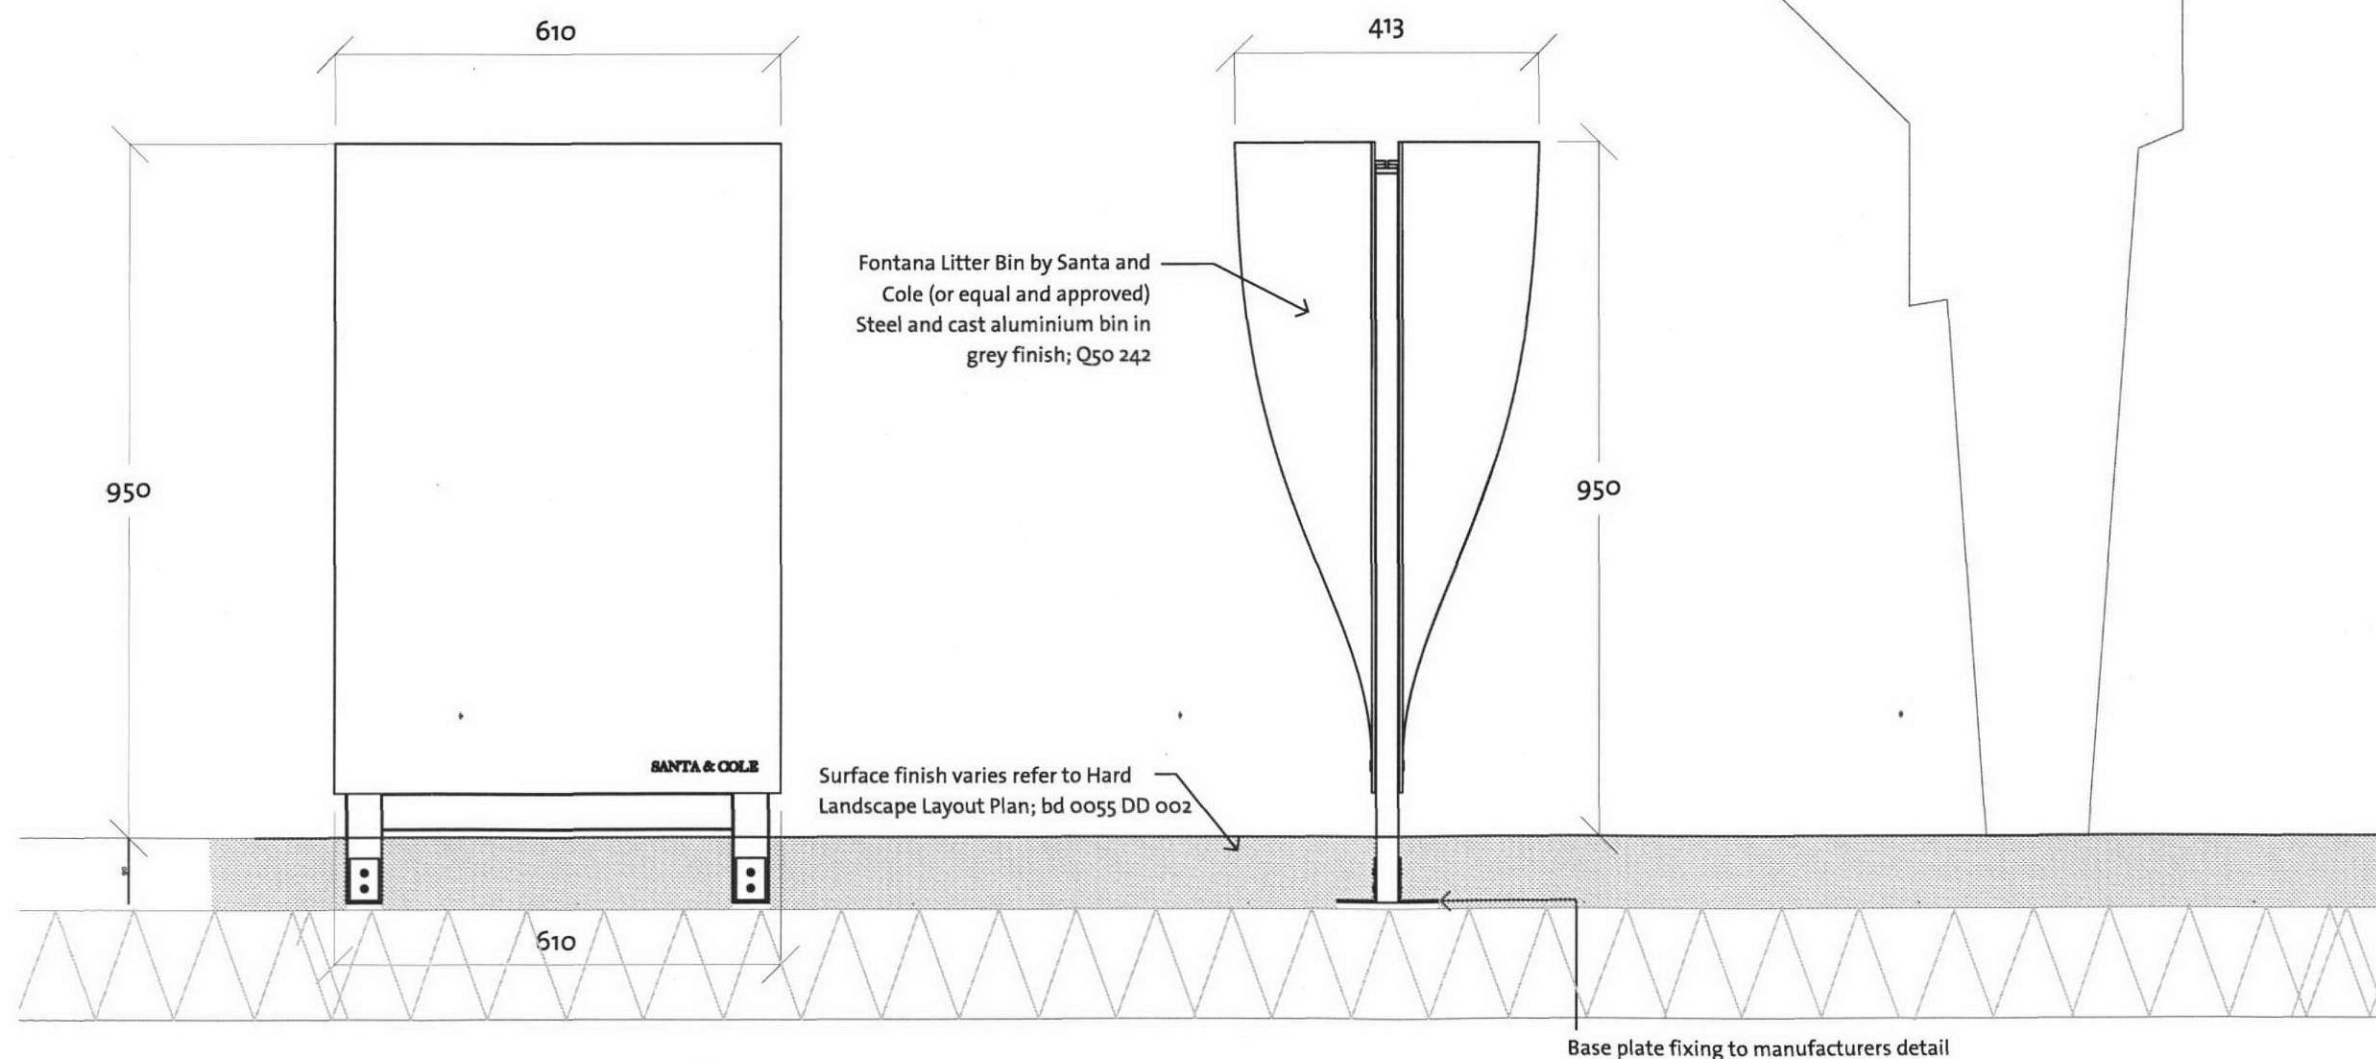

GENERAL NOTES:

1. ALL DIMENSIONS AND LEVELS SHALL BE CHECKED ON SITE PRIOR TO CONSTRUCTION WORK COMMENCING.
2. ALL LANDSCAPE DRAWINGS TO BE READ IN CONJUNCTION WITH ALL RELEVANT ENGINEER'S AND ARCHITECT'S DRAWINGS AND SPECIFICATIONS.
3. ALL DRAWINGS TO BE READ IN CONJUNCTION WITH THE LANDSCAPE SPECIFICATION.
4. ANY DISCREPANCY CONCERNING THE DRAWINGS SHOULD BE REFERRED TO THE CA IMMEDIATELY.
5. ALL DIMENSIONS IN MILLIMETRES UNLESS NOTED OTHERWISE.
6. ALL LEVELS IN METRES.
7. DO NOT SCALE OFF THIS DRAWING.
8. EXISTING SERVICE ALIGNMENTS SHALL BE CHECKED ON SITE BY THE CONTRACTOR PRIOR TO CONSTRUCTION WORK COMMENCING.

01	29/10/2010	Employers Requirements Issue	LB	RB
000	05/09/2010	Stage I Issue for comment	LB	RB
Rev	Date	Description	Drawn	CHK

**b:d**  
landscape architects ltd  
Sun Street  
Tewkesbury  
GLOS GL20 5NX  
t: 07515 183 775  
e: info@bdlandarch.com  
w: www.bdlandarch.com

**b:d**  
landscape architecture  
urban design

CLIENT  
London Diocesan Board for Schools, London Borough of Camden & Emmanuel C of E Primary School

PROJECT  
Emmanuel C of E School

TITLE  
Fontana Litter Bin

Status: Stage E	Drawn: LB	Checked: RB
Scale: 1:10 @ A3	Date: 03.09.2010	Approved: RB

Drawing & Revision Number:  
bd 0055 DD 316 R01