


PLAN VIEW

For Locations refer to Hard
Landscape Layout Plan bd 0055
DD 002

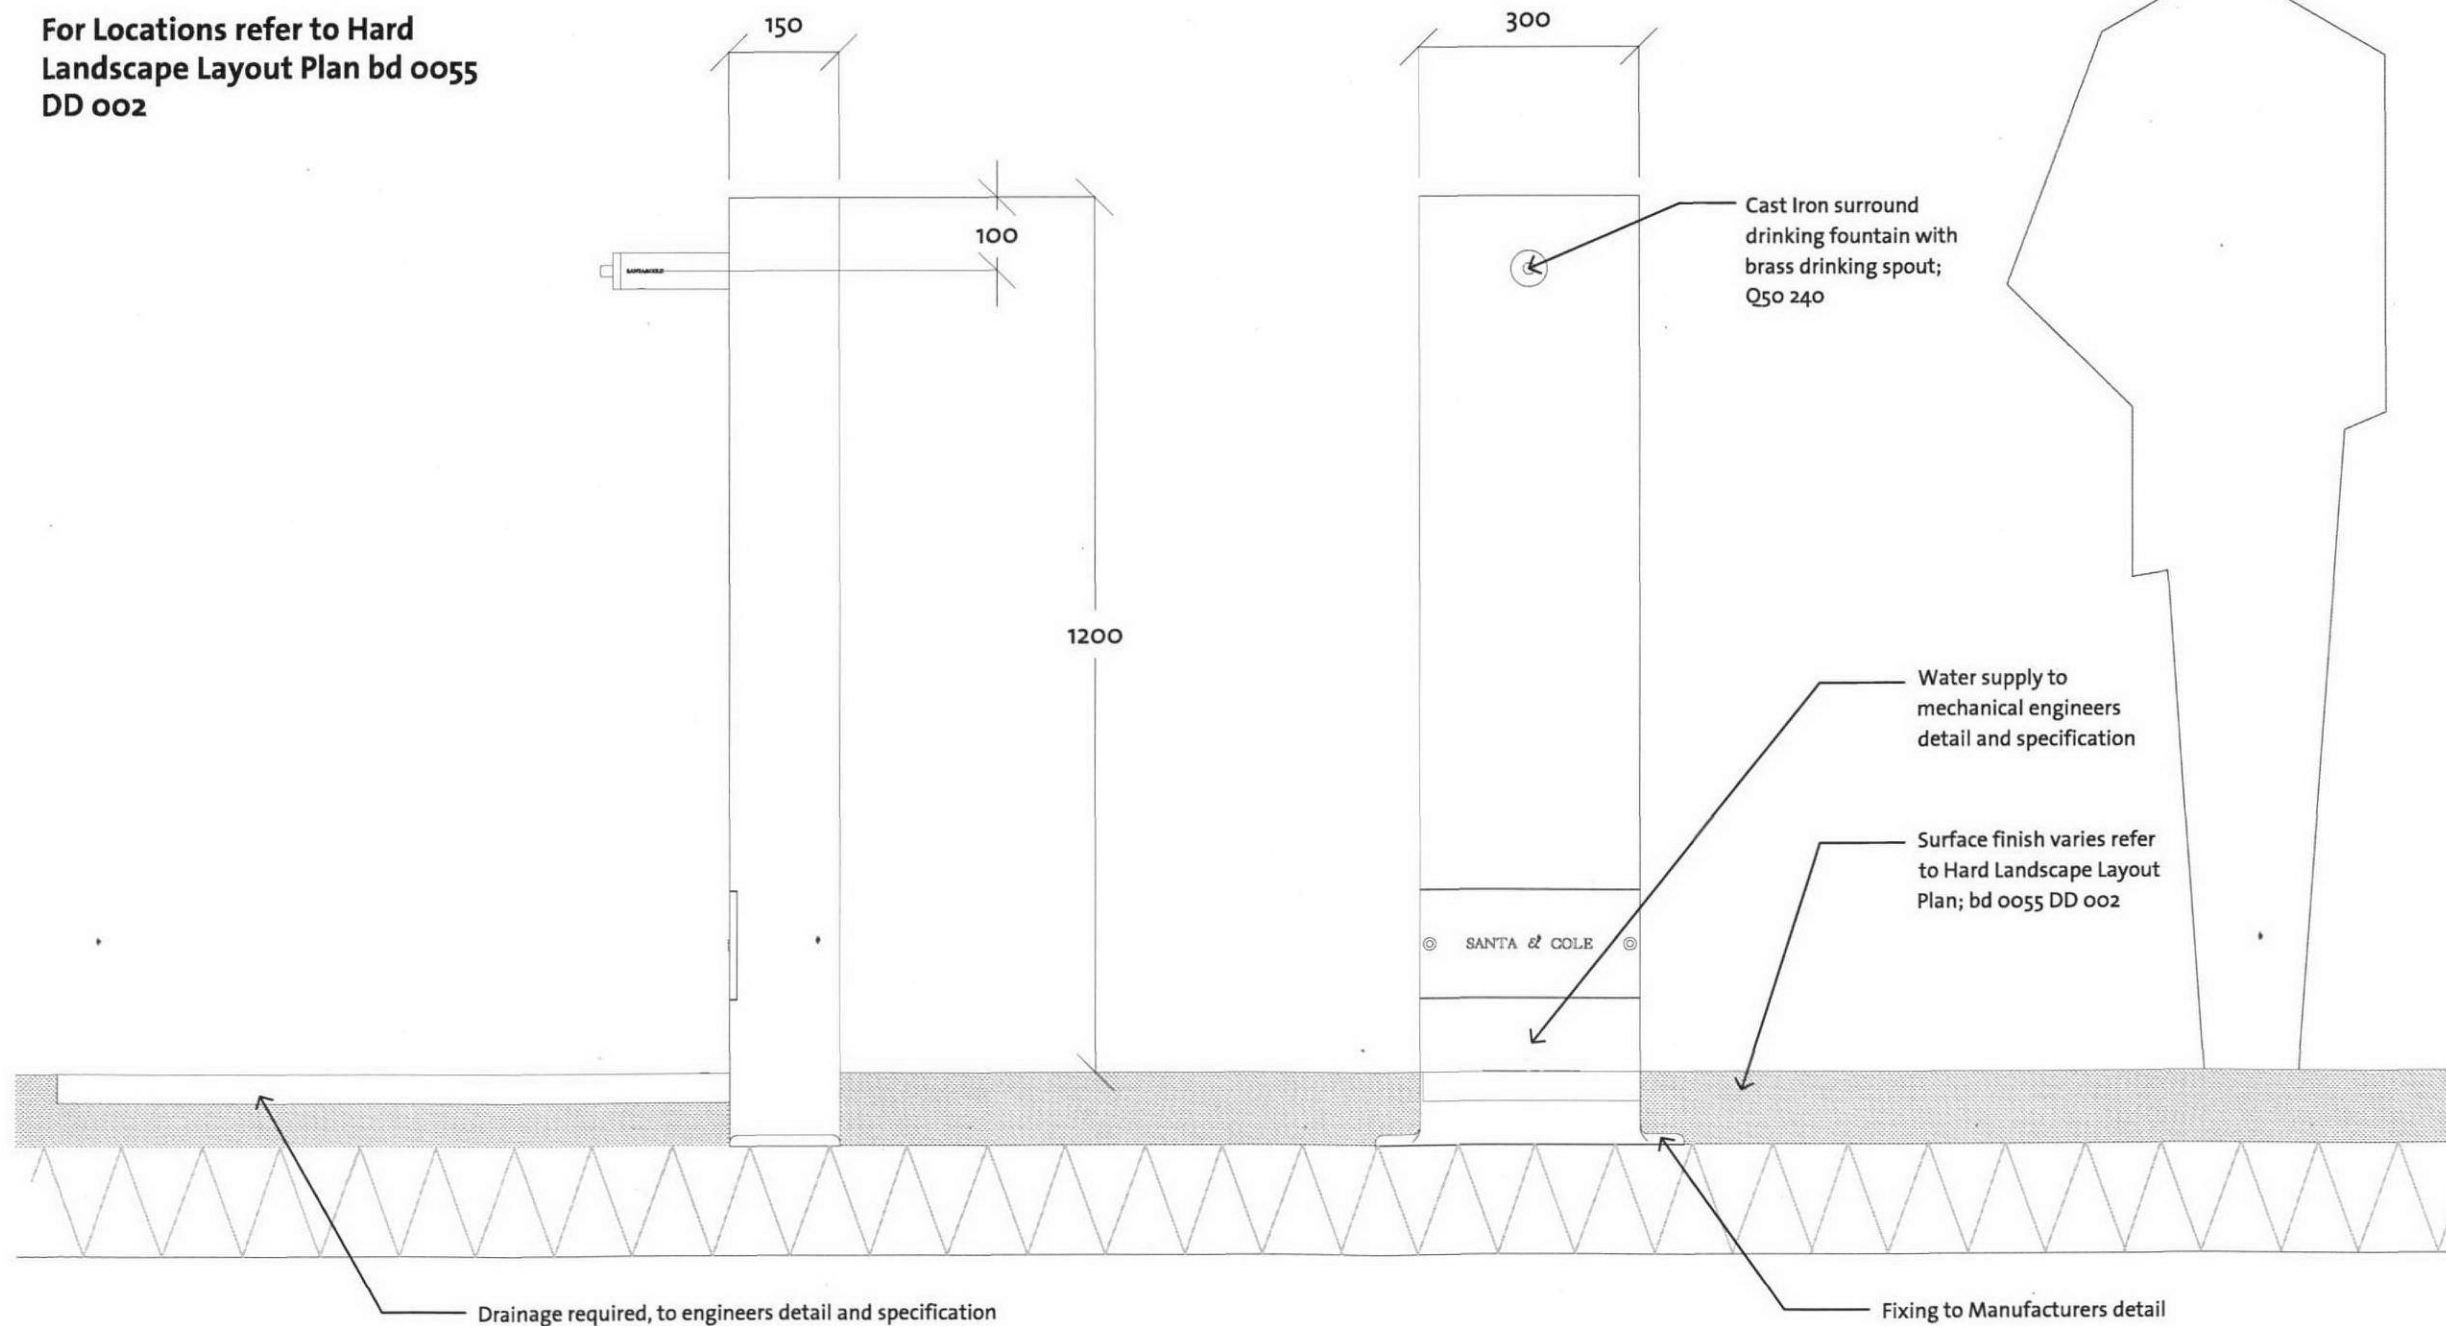

GENERAL NOTES:

1. ALL DIMENSIONS AND LEVELS SHALL BE CHECKED ON SITE PRIOR TO CONSTRUCTION WORK COMMENCING.
2. ALL LANDSCAPE DRAWINGS TO BE READ IN CONJUNCTION WITH ALL RELEVANT ENGINEER'S AND ARCHITECT'S DRAWINGS AND SPECIFICATIONS.
3. ALL DRAWINGS TO BE READ IN CONJUNCTION WITH THE LANDSCAPE SPECIFICATION.
4. ANY DISCREPANCY CONCERNING THE DRAWINGS SHOULD BE REFERRED TO THE CA IMMEDIATELY.
5. ALL DIMENSIONS IN MILLIMETRES UNLESS NOTED OTHERWISE.
6. ALL LEVELS IN METRES.
7. DO NOT SCALE OFF THIS DRAWING.
8. EXISTING SERVICE ALIGNMENTS SHALL BE CHECKED ON SITE BY THE CONTRACTOR PRIOR TO CONSTRUCTION WORK COMMENCING.

Rev	Date	Description	Drawn	Checked
01	29/10/2010	Employers Requirements Issue	LB	RB
02	05/09/2010	Stage 1 Issue	LB	RB

b:d
landscape architects ltd
Sun Street
Tewkesbury
GLOS GL20 5NK
t: 07955 153 775
e: info@bdlandarch.com
w: www.bdlandarch.com

b:d
landscape architecture
urban design

CLIENT
London Diocesan Board for Schools, London Borough
of Camden & Emmanuel C of E Primary School

PROJECT
Emmanuel C of E School

TITLE
Atlantida Drinking Fountain

Status: Stage E	Drawn: LB	Checked: RB
Scale: 1:10 @ A3	Date: 03.09.2010	Approved: RB

Drawing & Revision Number:
bd 0055 DD 317 R01