


MUGA weldmesh fencing with varying height
ball stop rebound panels: refer to detail bd 0055 DD 312

Perimeter edging concrete pin kerb; Q10 111

For surface finishes refer to hard landscape plan
drawing bd 0055 DD 002

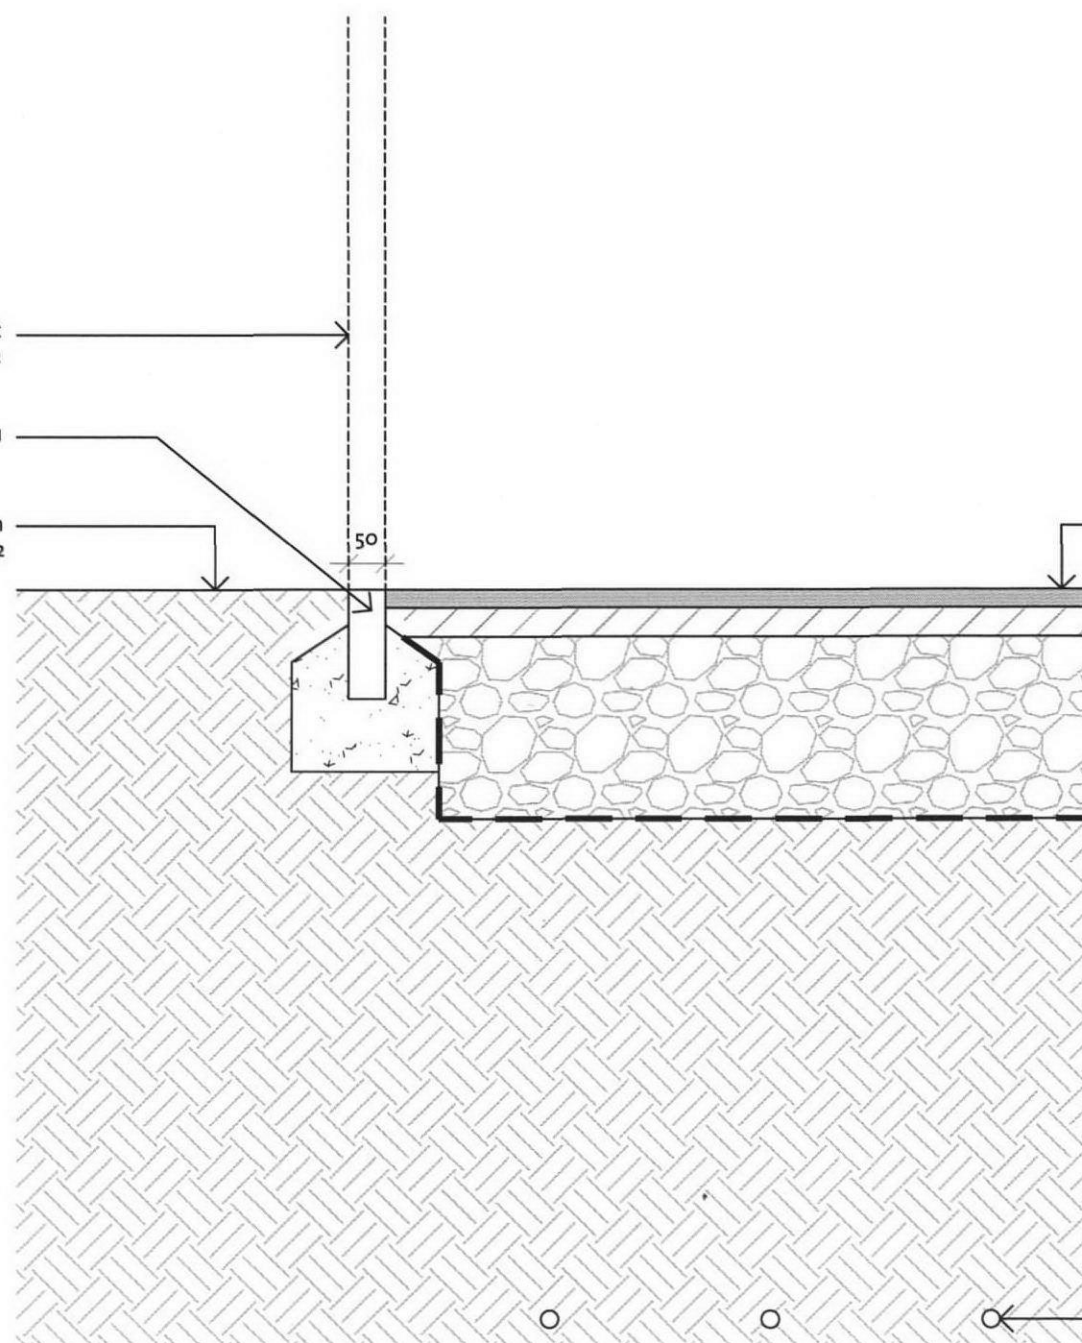

25mm of 6mm open graded surface course macadam with white-lining by
specialist sports pitch contractor e.g White Horse (or equal & approved)

40mm of 20mm open graded base course macadam

250mm Type 1 'X' (no fines) to engineers detail & specification

Impermeable membrane to engineer's detail and specification

Underground heating approx. depth 1000mm to mechanical engineer's
detail and specification

GENERAL NOTES:

1. ALL DIMENSIONS AND LEVELS SHALL BE CHECKED ON SITE PRIOR TO CONSTRUCTION WORK COMMENCING.
2. ALL LANDSCAPE DRAWINGS TO BE READ IN CONJUNCTION WITH ALL RELEVANT ENGINEER'S AND ARCHITECT'S DRAWINGS AND SPECIFICATIONS.
3. ALL DRAWINGS TO BE READ IN CONJUNCTION WITH THE LANDSCAPE SPECIFICATION.
4. ANY DISCREPANCY CONCERNING THE DRAWINGS SHOULD BE REFERRED TO THE CA IMMEDIATELY.
5. ALL DIMENSIONS IN MILLIMETRES UNLESS NOTED OTHERWISE.
6. ALL LEVELS IN METRES.
7. DO NOT SCALE OFF THIS DRAWING.
8. EXISTING SERVICE ALIGNMENTS SHALL BE CHECKED ON SITE BY THE CONTRACTOR PRIOR TO CONSTRUCTION WORK COMMENCING.

01	29/10/2010	Employers Requirements Issue	LB	RB
00	06/09/2010	Stage E Issue for comment	HK	RB
Rev	Date	Description	Drawn	Chk'd

b:d
landscape architects ltd
Sun Street
Tewkesbury
GLOS GL20 5HX
t: 07515 155 775
e: info@bdlandarch.com
w: www.bdlandarch.com

b:d
landscape
urban design

CLIENT
London Diocesan Board for Schools, London Borough
of Camden & Emmanuel C of E Primary School

PROJECT
Emmanuel C of E School

TITLE
Typical MUGA Build Up

Status: Stage E	Drawn: HK	Checked: RB
Scale: 1:10	Date: 06.09.2010	Approved: RB

Drawing & Revision Number:
bd 0055 DD 318 R01