


- GENERAL NOTES:
1. ALL DIMENSIONS AND LEVELS SHALL BE CHECKED ON SITE PRIOR TO CONSTRUCTION WORK COMMENCING.
  2. ALL LANDSCAPE DRAWINGS TO BE READ IN CONJUNCTION WITH ALL RELEVANT ENGINEER'S AND ARCHITECT'S DRAWINGS AND SPECIFICATIONS.
  3. ALL DRAWINGS TO BE READ IN CONJUNCTION WITH THE LANDSCAPE SPECIFICATION.
  4. ANY DISCREPANCY CONCERNING THE DRAWINGS SHOULD BE REFERRED TO THE CA IMMEDIATELY.
  5. ALL DIMENSIONS IN MILLIMETRES UNLESS NOTED OTHERWISE.
  6. ALL LEVELS IN METRES.
  7. DO NOT SCALE OFF THIS DRAWING.
  8. EXISTING SERVICE ALIGNMENTS SHALL BE CHECKED ON SITE BY THE CONTRACTOR PRIOR TO CONSTRUCTION WORK COMMENCING.

MUGA Key Plan

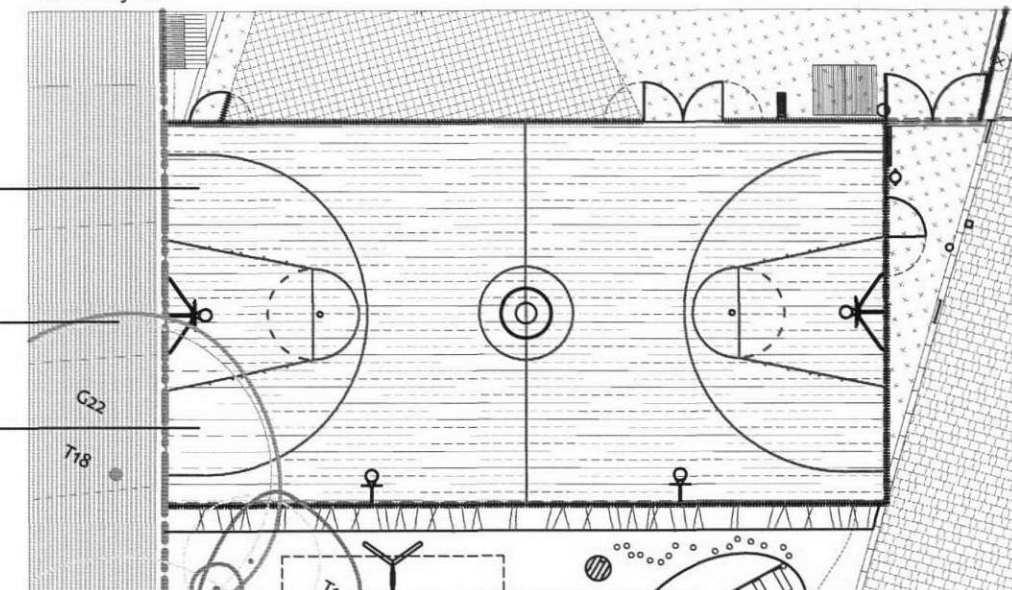

Typical MUGA build up - refer to Detail bd 0055 DD 318


Root protection area to Tree 18

Area of MUGA with reduced level dig - i.e. no Ground Source Heat Pump excavations within this zone.

MUGA weldmesh fencing with varying height ball stop rebound panels: refer to detail bd 0055 DD 312

Perimeter edging concrete pin kerb; Q10 111

For surface finishes refer to hard landscape plan drawing bd 0055 DD 002

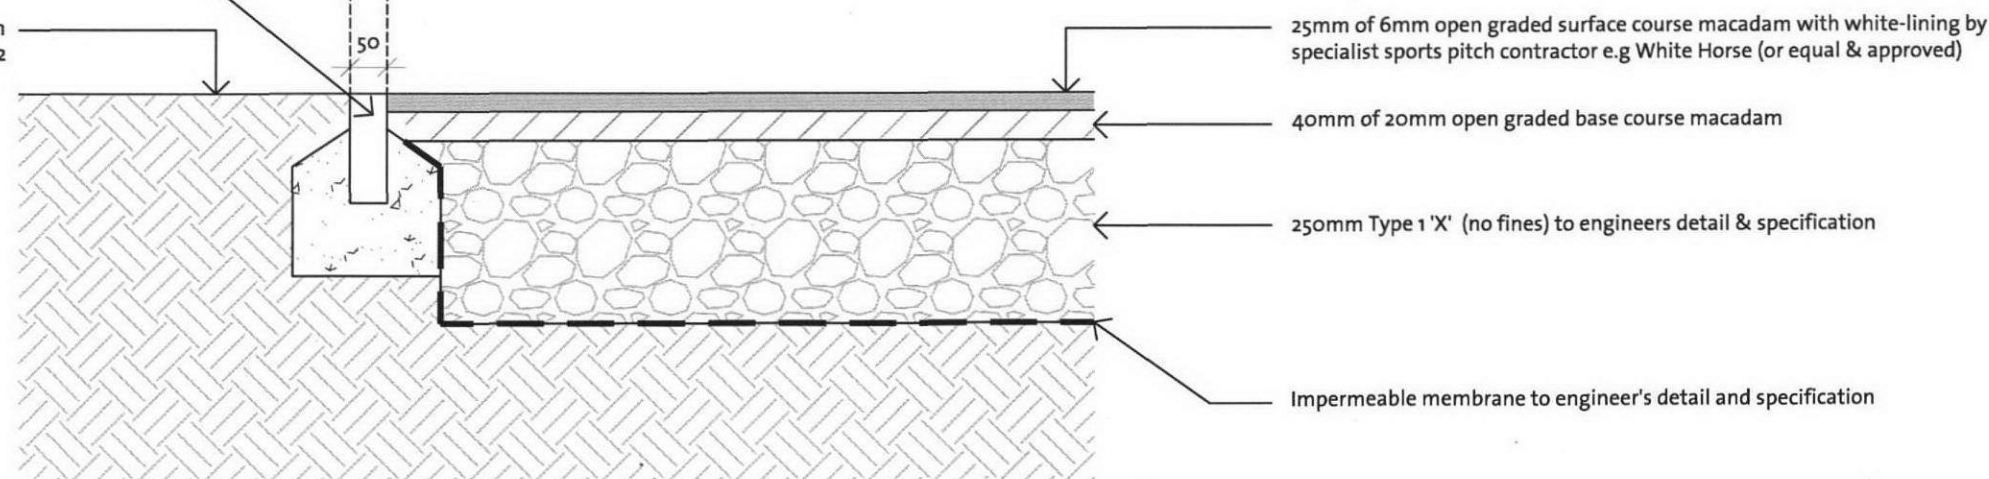

01	29/10/2010	Employers Requirements Issue	LB	RB
00	06/09/2010	Stage E Issue for comment	HK	RB
Rev	Date	Description	Drawn	Chk

**b:d** landscape architects ltd  
 Sun Street  
 Tewkesbury  
 GLOS GL20 5NX  
 t: 07515 155 775  
 e: info@bdlandarch.com  
 w: www.bdlandarch.com

landscape:architecture  
 urbandesign

CLIENT  
 London Diocesan Board for Schools, London Borough of Camden & Emmanuel C of E Primary School

PROJECT  
 Emmanuel C of E School

TITLE  
 MUGA Build Up \*  
 Reduced Level Dig

Status: Stage E	Drawn: HK	Checked: RB
Scale: 1:10	Date: 01.09.2010	Approved: RB

Drawing & Revision Number:  
 bd 0055 DD 319 R01