

- GENERAL NOTES:
1. ALL DIMENSIONS AND LEVELS SHALL BE CHECKED ON SITE PRIOR TO CONSTRUCTION WORK COMMENCING.
 2. ALL LANDSCAPE DRAWINGS TO BE READ IN CONJUNCTION WITH ALL RELEVANT ENGINEERS AND ARCHITECTS DRAWINGS AND SPECIFICATIONS.
 3. ALL DRAWINGS TO BE READ IN CONJUNCTION WITH THE LANDSCAPE SPECIFICATION.
 4. ANY DISCREPANCY CONCERNING THE DRAWINGS SHOULD BE REFERRED TO THE CA IMMEDIATELY.
 5. ALL DIMENSIONS IN MILLIMETRES UNLESS NOTED OTHERWISE.
 6. ALL LEVELS IN METRES.
 7. DO NOT SCALE OFF THIS DRAWING.
 8. EXISTING SERVICE ALIGNMENTS SHALL BE CHECKED ON SITE BY THE CONTRACTOR PRIOR TO CONSTRUCTION WORK COMMENCING.


Planting: refer to Soft Landscape Layout
Plan bd 0055 DD 003

Conservation Kerb (CK3) 255mm x
145mm x 915mm; Q10 110. Colour: Silver
Grey

2 no bands of 160 gauge (240/160/120mm)
& 1 no band of 120 gauge (160/120/80mm)
x 60mm thickness Marshalls Tegula
concrete sett paving; Q24 110

30mm compacted sand laying course

150mm sub base to engineers detail

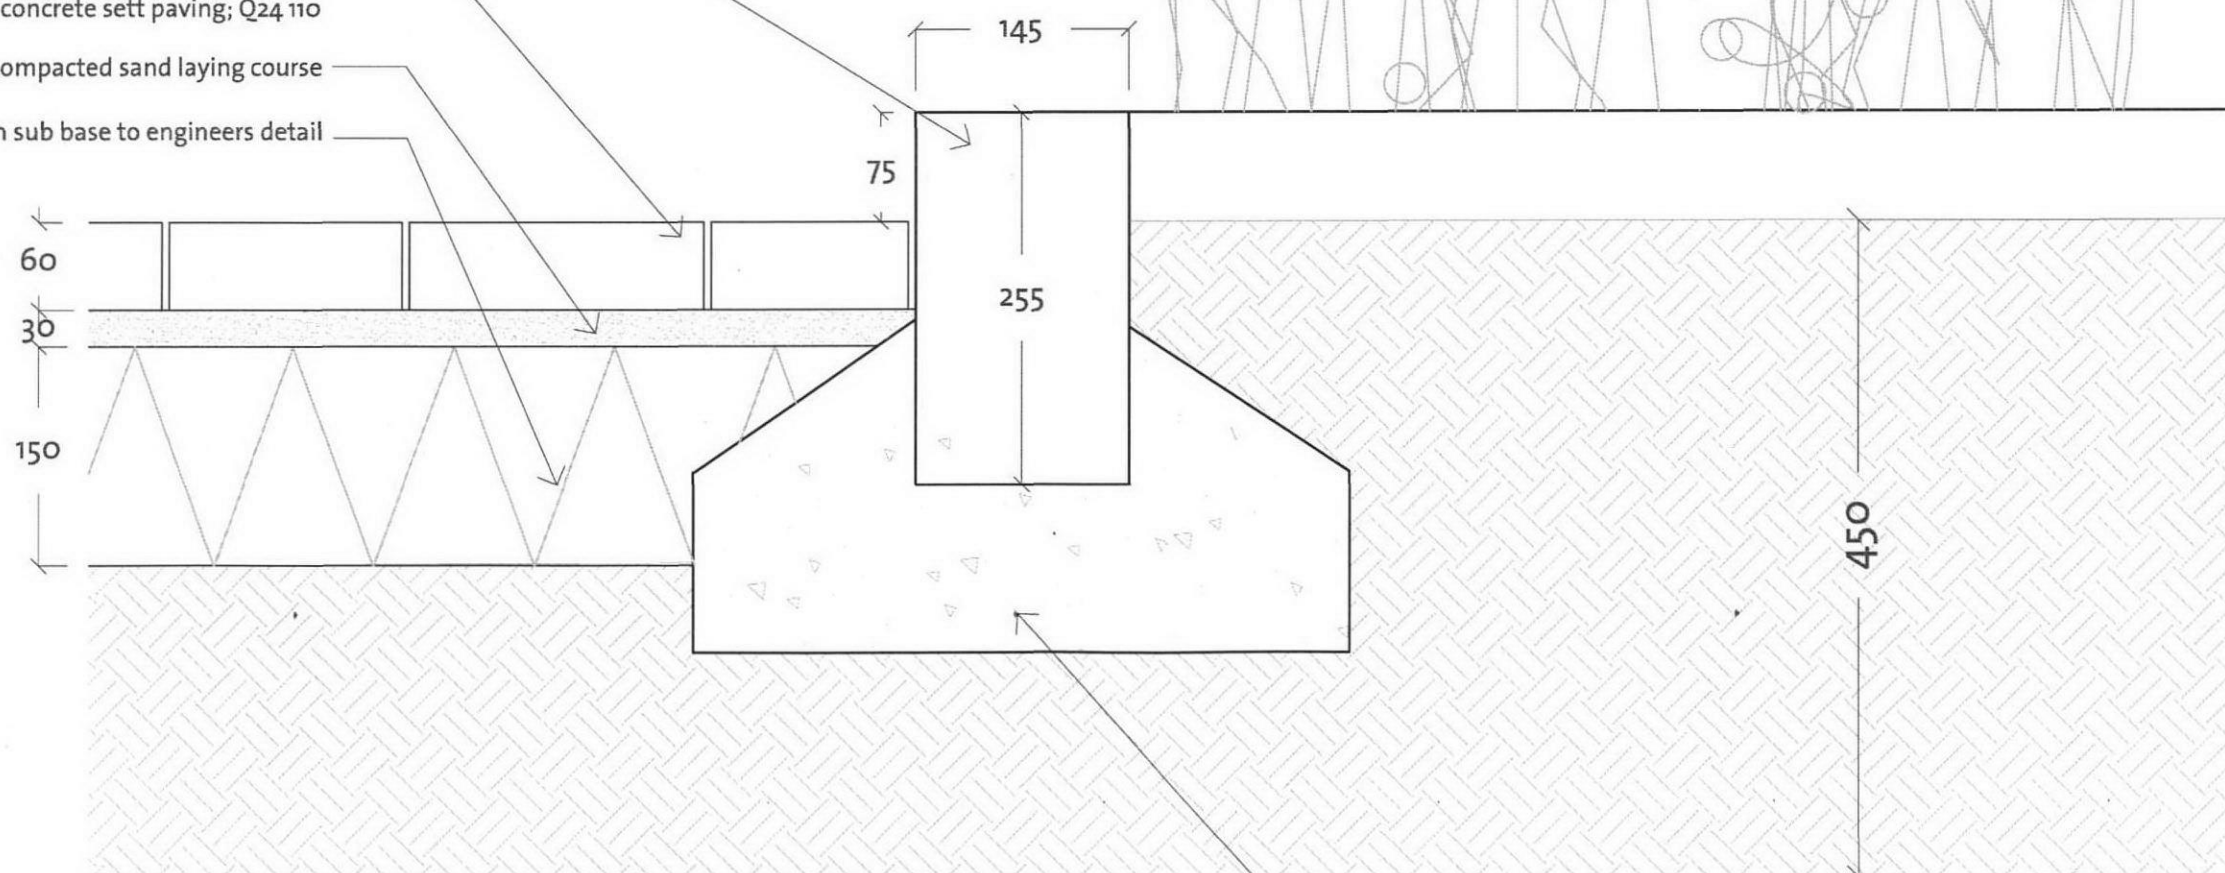

Concrete haunching/foundation to
engineers detail & specification

on	29/10/2010	Employers Requirements Issue	LB	RB
oo	17/09/2010	Stage E Issue for comment	LB	RB
Rev	Date	Description	Drawn	Chk'd

b:d
landscape architects ltd
Sun Street
Tewkesbury
GLOS GL20 5NX
t: 01295 155 775
e: info@bdlandarch.com
w: www.bdlandarch.com

b:d
landscape architecture
urban design

CLIENT
London Diocesan Board for School, London Borough
of Camden & Emmanuel C of E Primary School

PROJECT
Emmanuel C of E School

TITLE
Typical Edge Detail:
Conservation Kerb (CK3)

Status:	Stage E	Drawn:	LB	Checked:	RB
Scale:	1:5 @ A3	Date:	15.09.2010	Approved:	RB

Drawing & Revision Number:
bd 0055 DD 327 R01