

rw
& hopper

stone coping
to match the coping
to the 2nd floor roof terrace

C

HILARY DUNFORD ARCHITECT
1 THURLOW TERRACE
LONDON NW5 4JB

TEL 020 7485 2905
FAX 020 7485 2877


hilary.dunford@mac.com

13 HOLLY LODGE GARDENS
LONDON N6

FIRST FLOOR PLAN
AS PROPOSED

DRWG NO. 915-22

scale 1:50 @ A3 sheet
date 14-02-2011

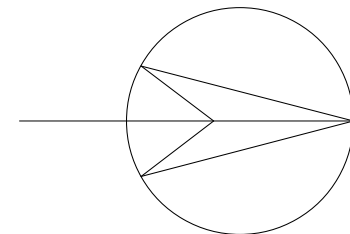



REV A 16-02-2011 Roof extension added

HILARY DUNFORD ARCHITECT
1 THURLOW TERRACE
LONDON NW5 4JB

TEL 020 7485 2905
FAX 020 7485 2877



hilary.dunford@mac.com

13 HOLLY LODGE GARDENS
LONDON N6

NORTH ELEVATION
AS PROPOSED

DRWG NO. 915-25 A

scale 1:50 @ A3 sheet
date 14-02-2011

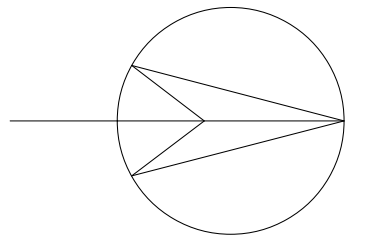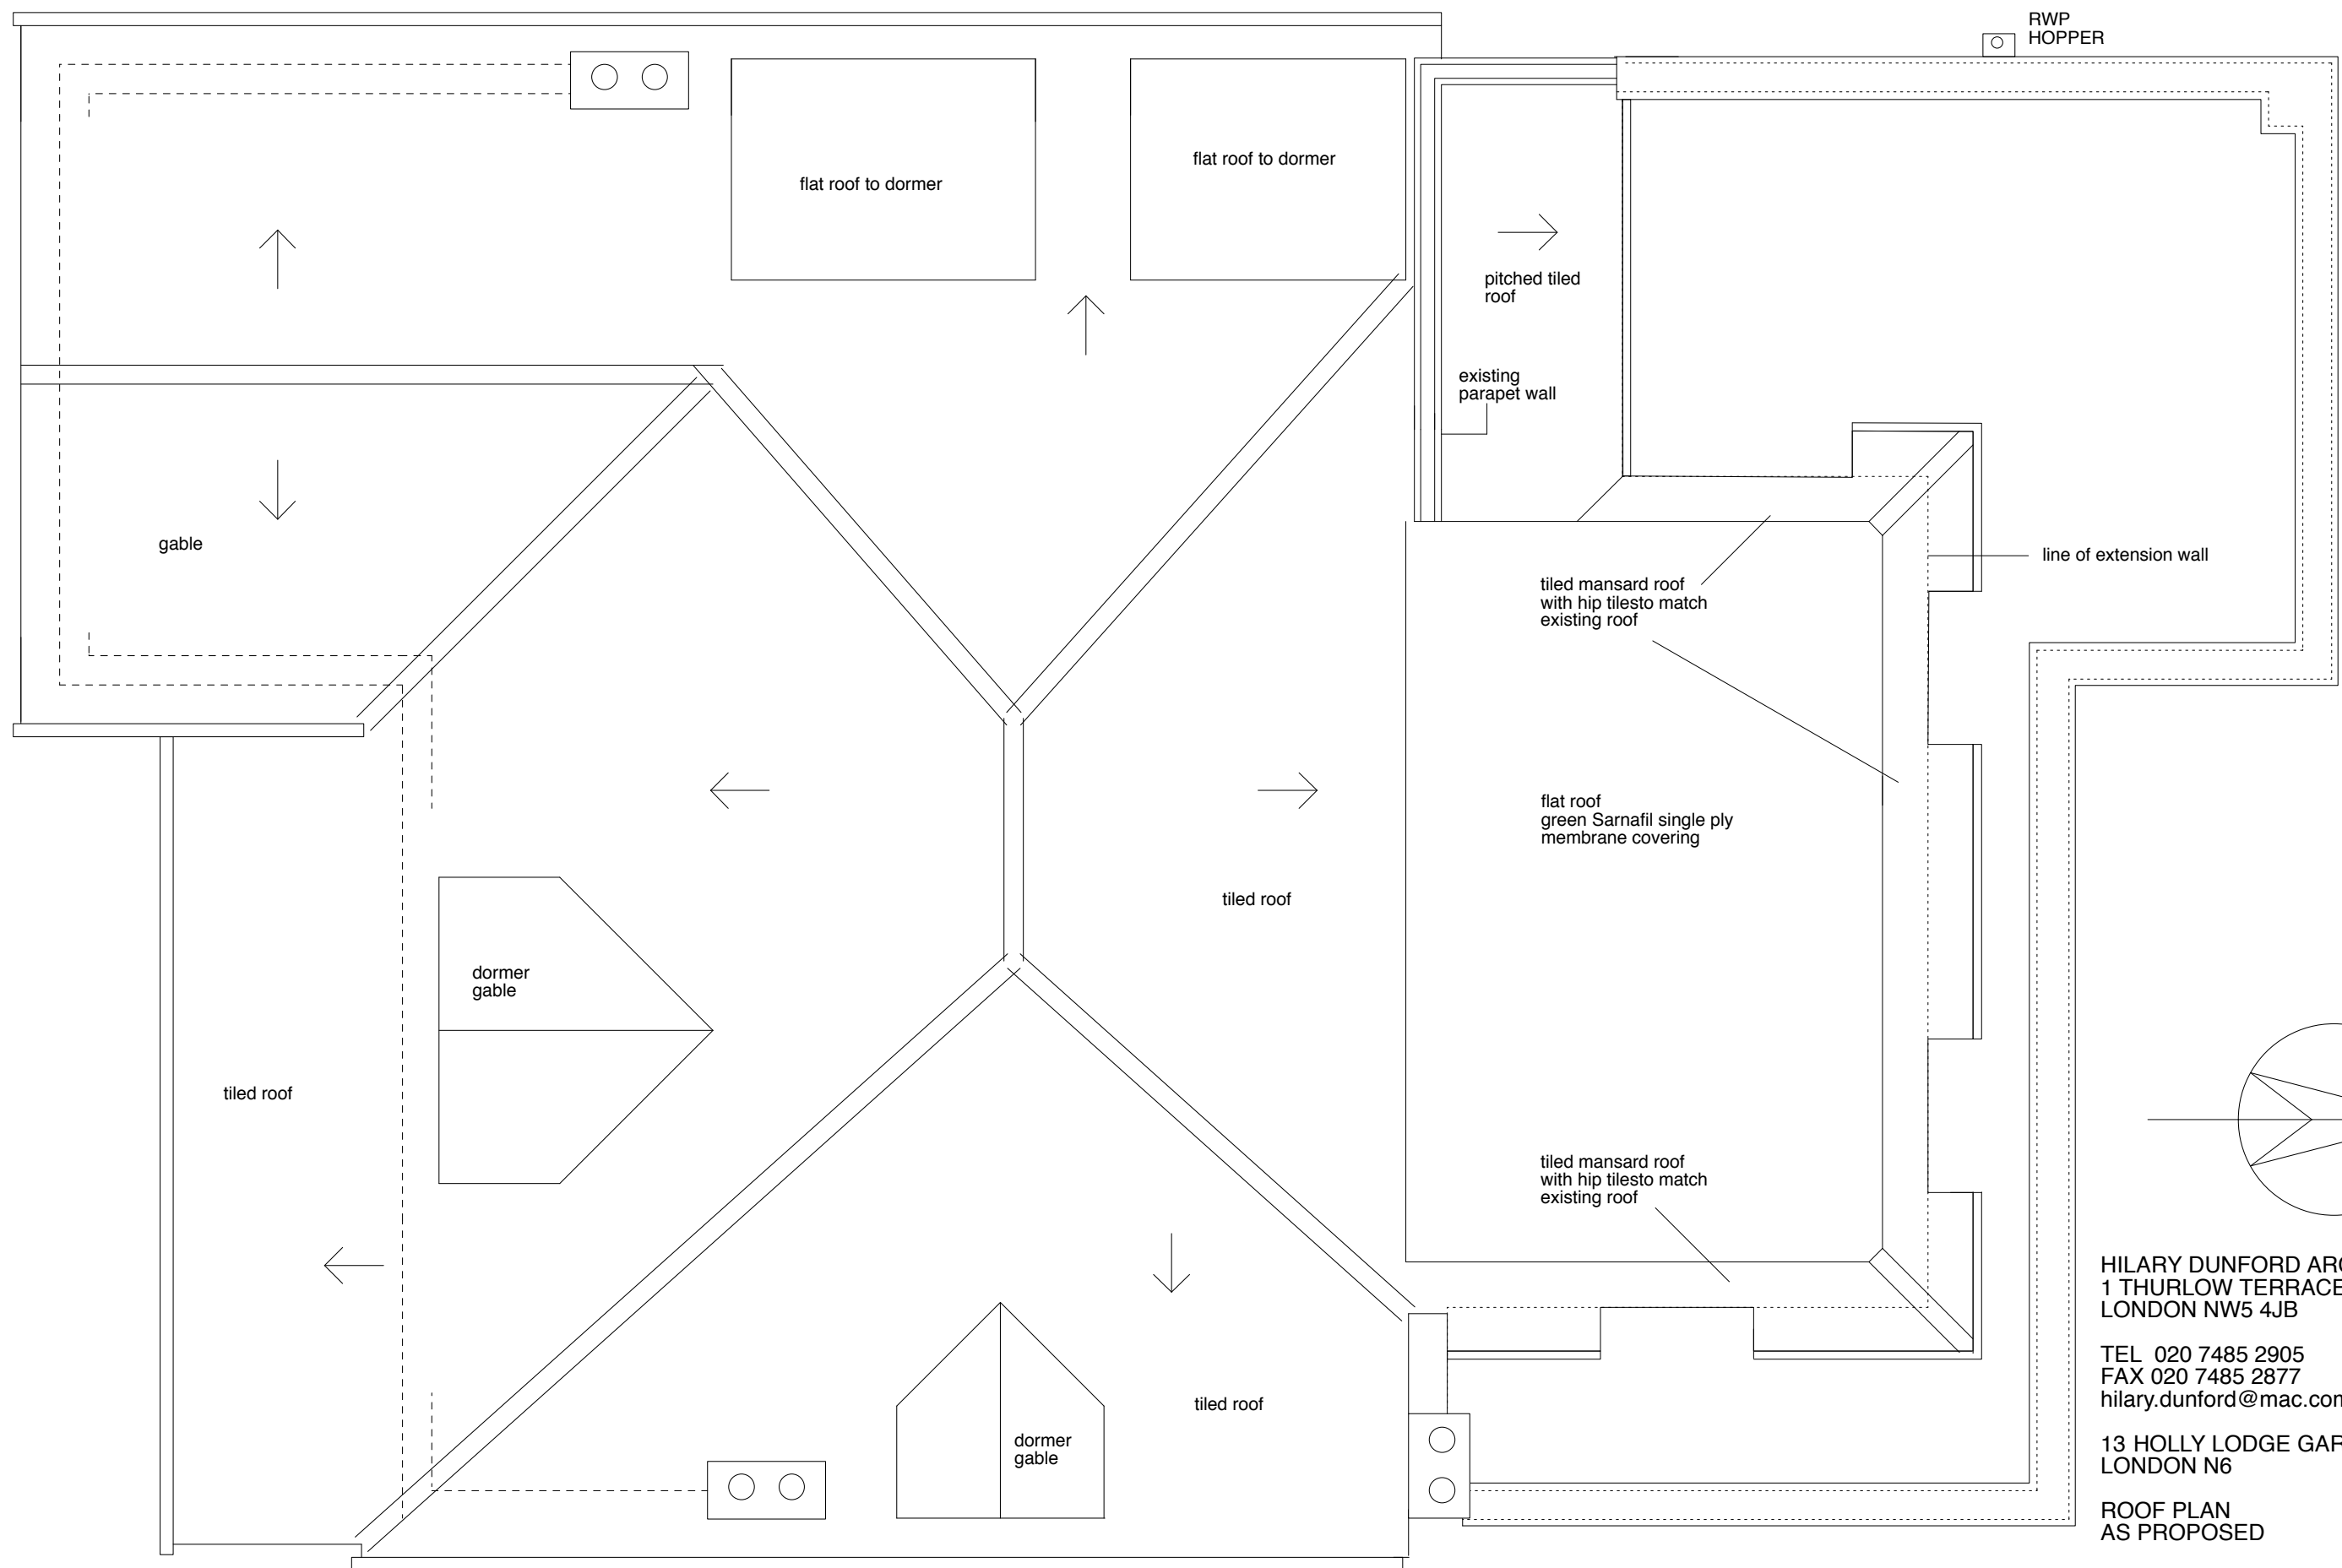

HILARY DUNFORD ARCHITECT
1 THURLOW TERRACE
LONDON NW5 4JB


TEL 020 7485 2905
FAX 020 7485 2877
hilary.dunford@mac.com

13 HOLLY LODGE GARDENS
LONDON N6

ROOF PLAN
AS PROPOSED

DRWG NO. 915-24

scale 1:50 @ A3 sheet
date 14-02-2011

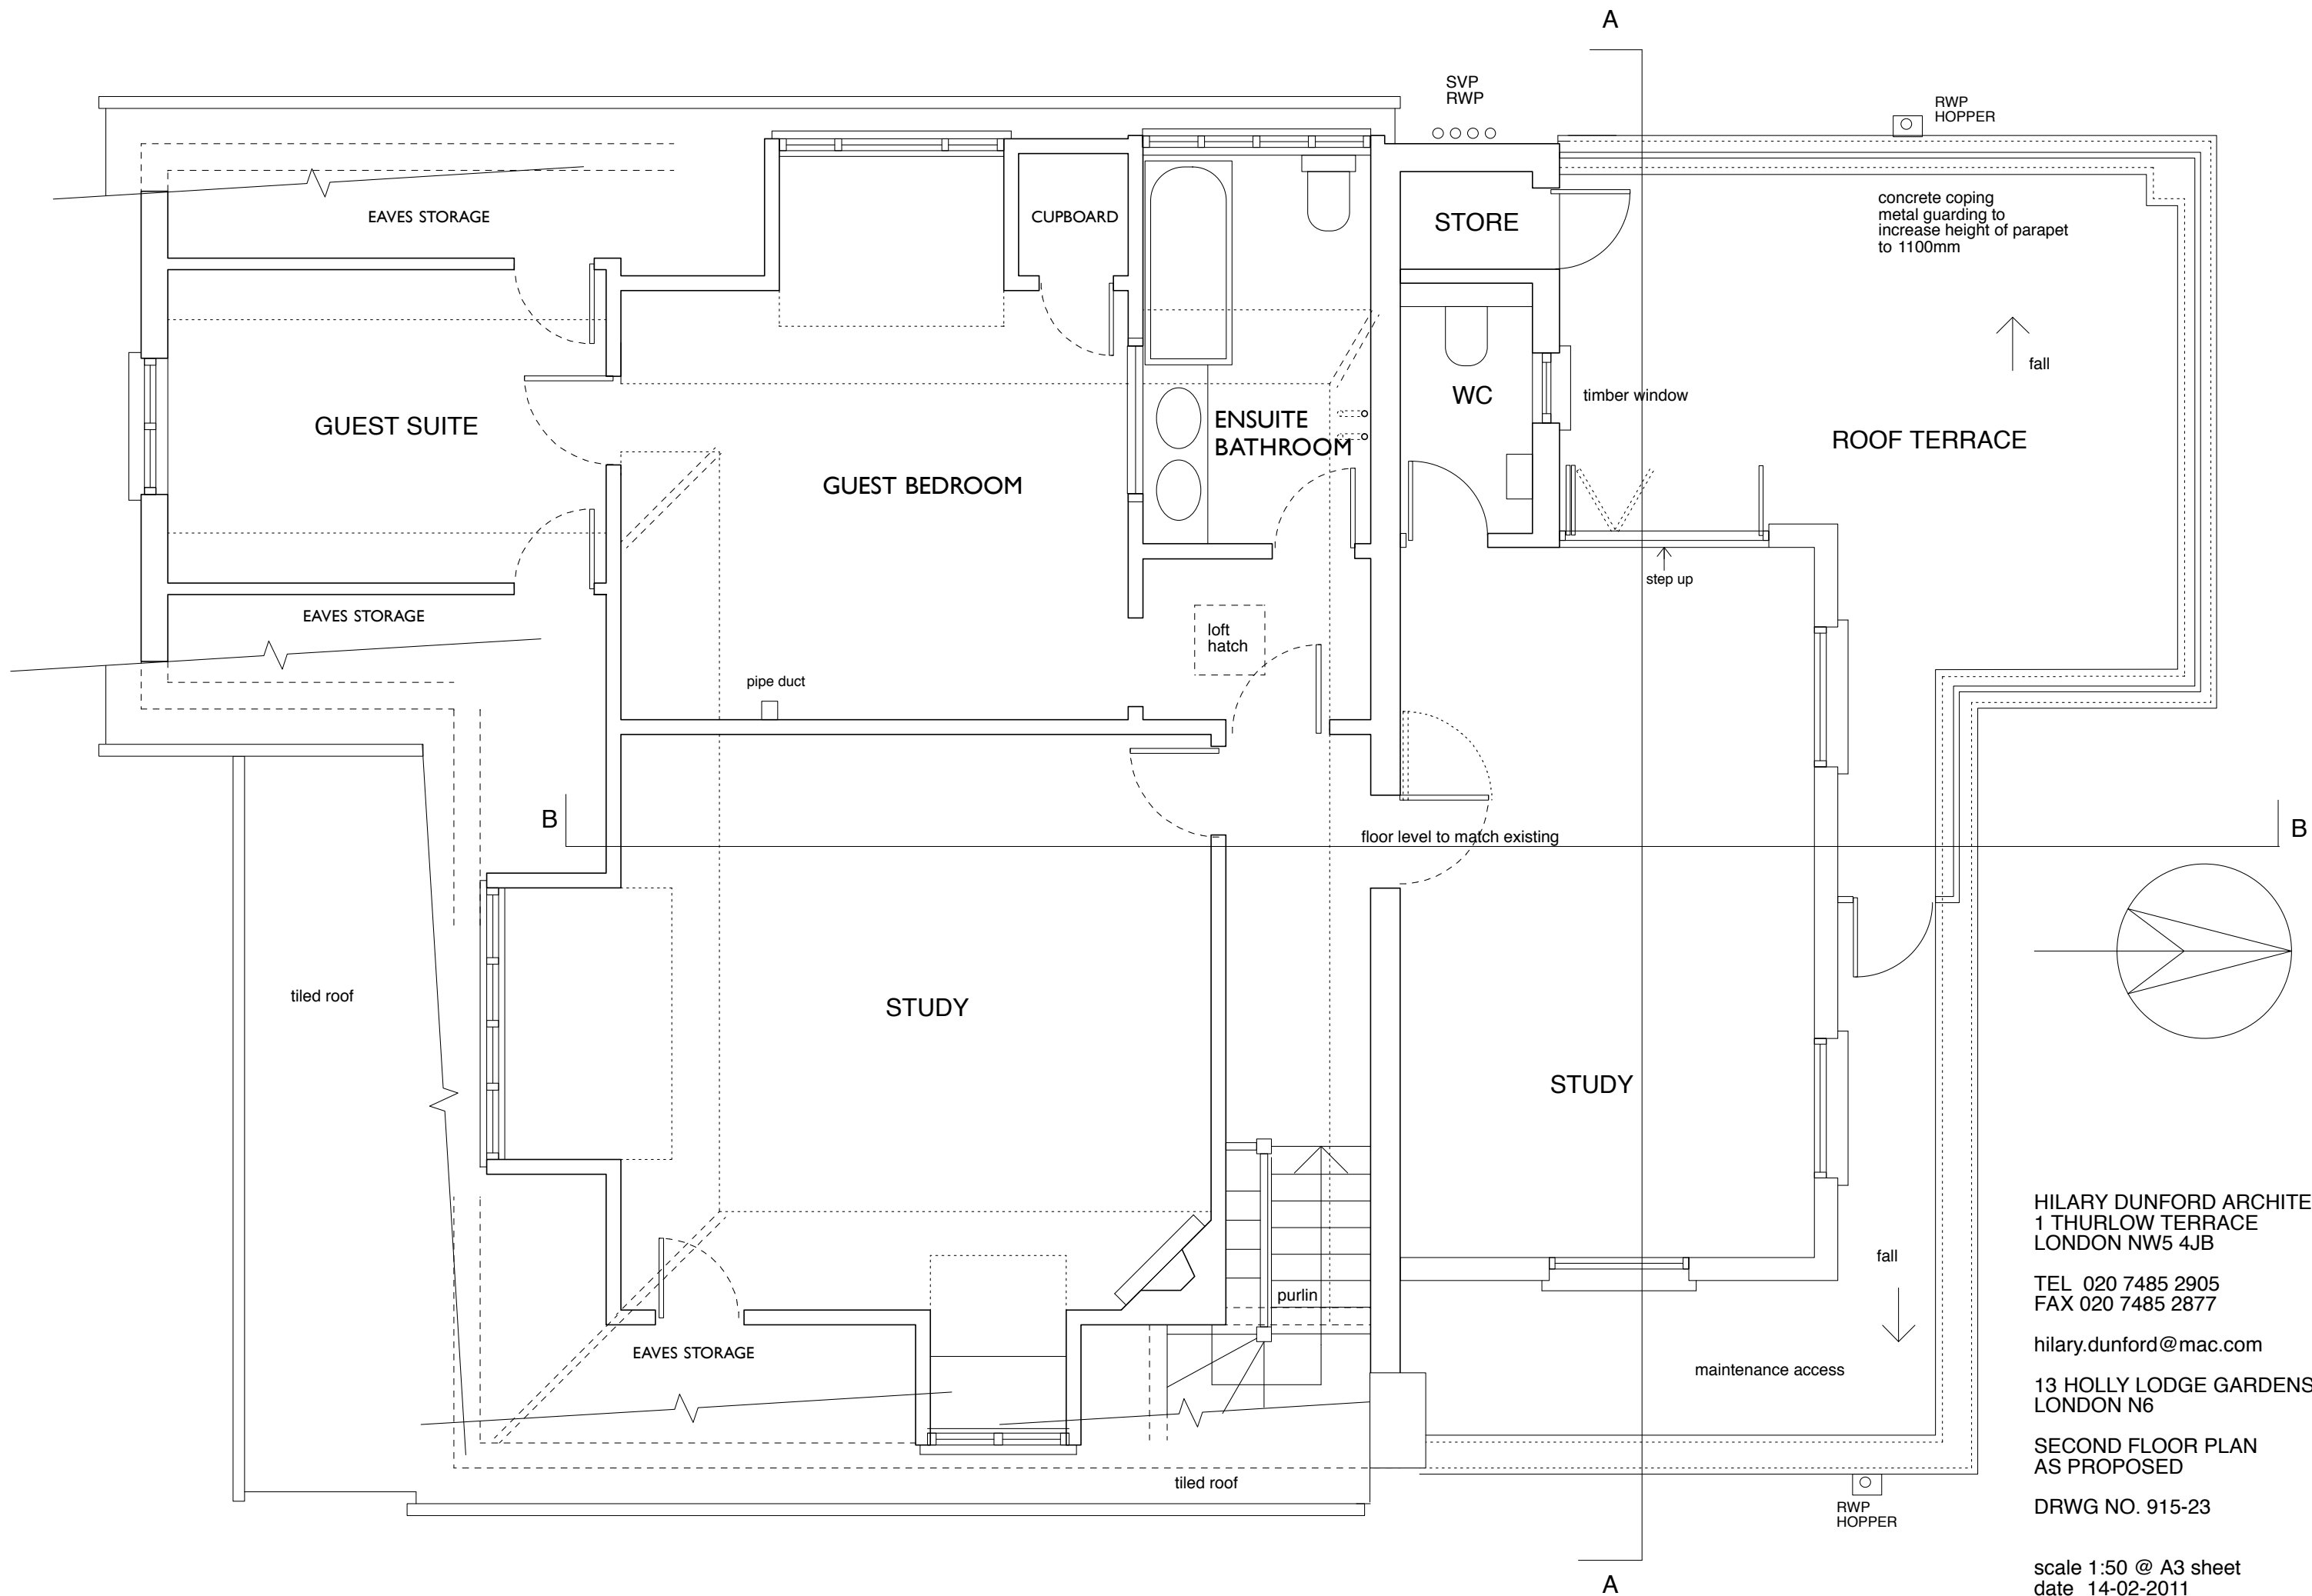

HILARY DUNFORD ARCHITECT
 1 THURLOW TERRACE
 LONDON NW5 4JB
 TEL 020 7485 2905
 FAX 020 7485 2877
 hilary.dunford@mac.com
 13 HOLLY LODGE GARDENS
 LONDON N6
 SECOND FLOOR PLAN
 AS PROPOSED
 DRWG NO. 915-23
 scale 1:50 @ A3 sheet
 date 14-02-2011



SECTION A-A AS PROPOSED

HILARY DUNFORD ARCHITECT
1 THURLOW TERRACE
LONDON NW5 4JB

TEL 020 7485 2905
FAX 020 7485 2877


hilary.dunford@mac.com

13 HOLLY LODGE GARDENS
LONDON N6

SECTION A-A
AS PROPOSED

DRWG NO. 915-29

scale 1:50 @ A3 sheet
date 16-02-2011

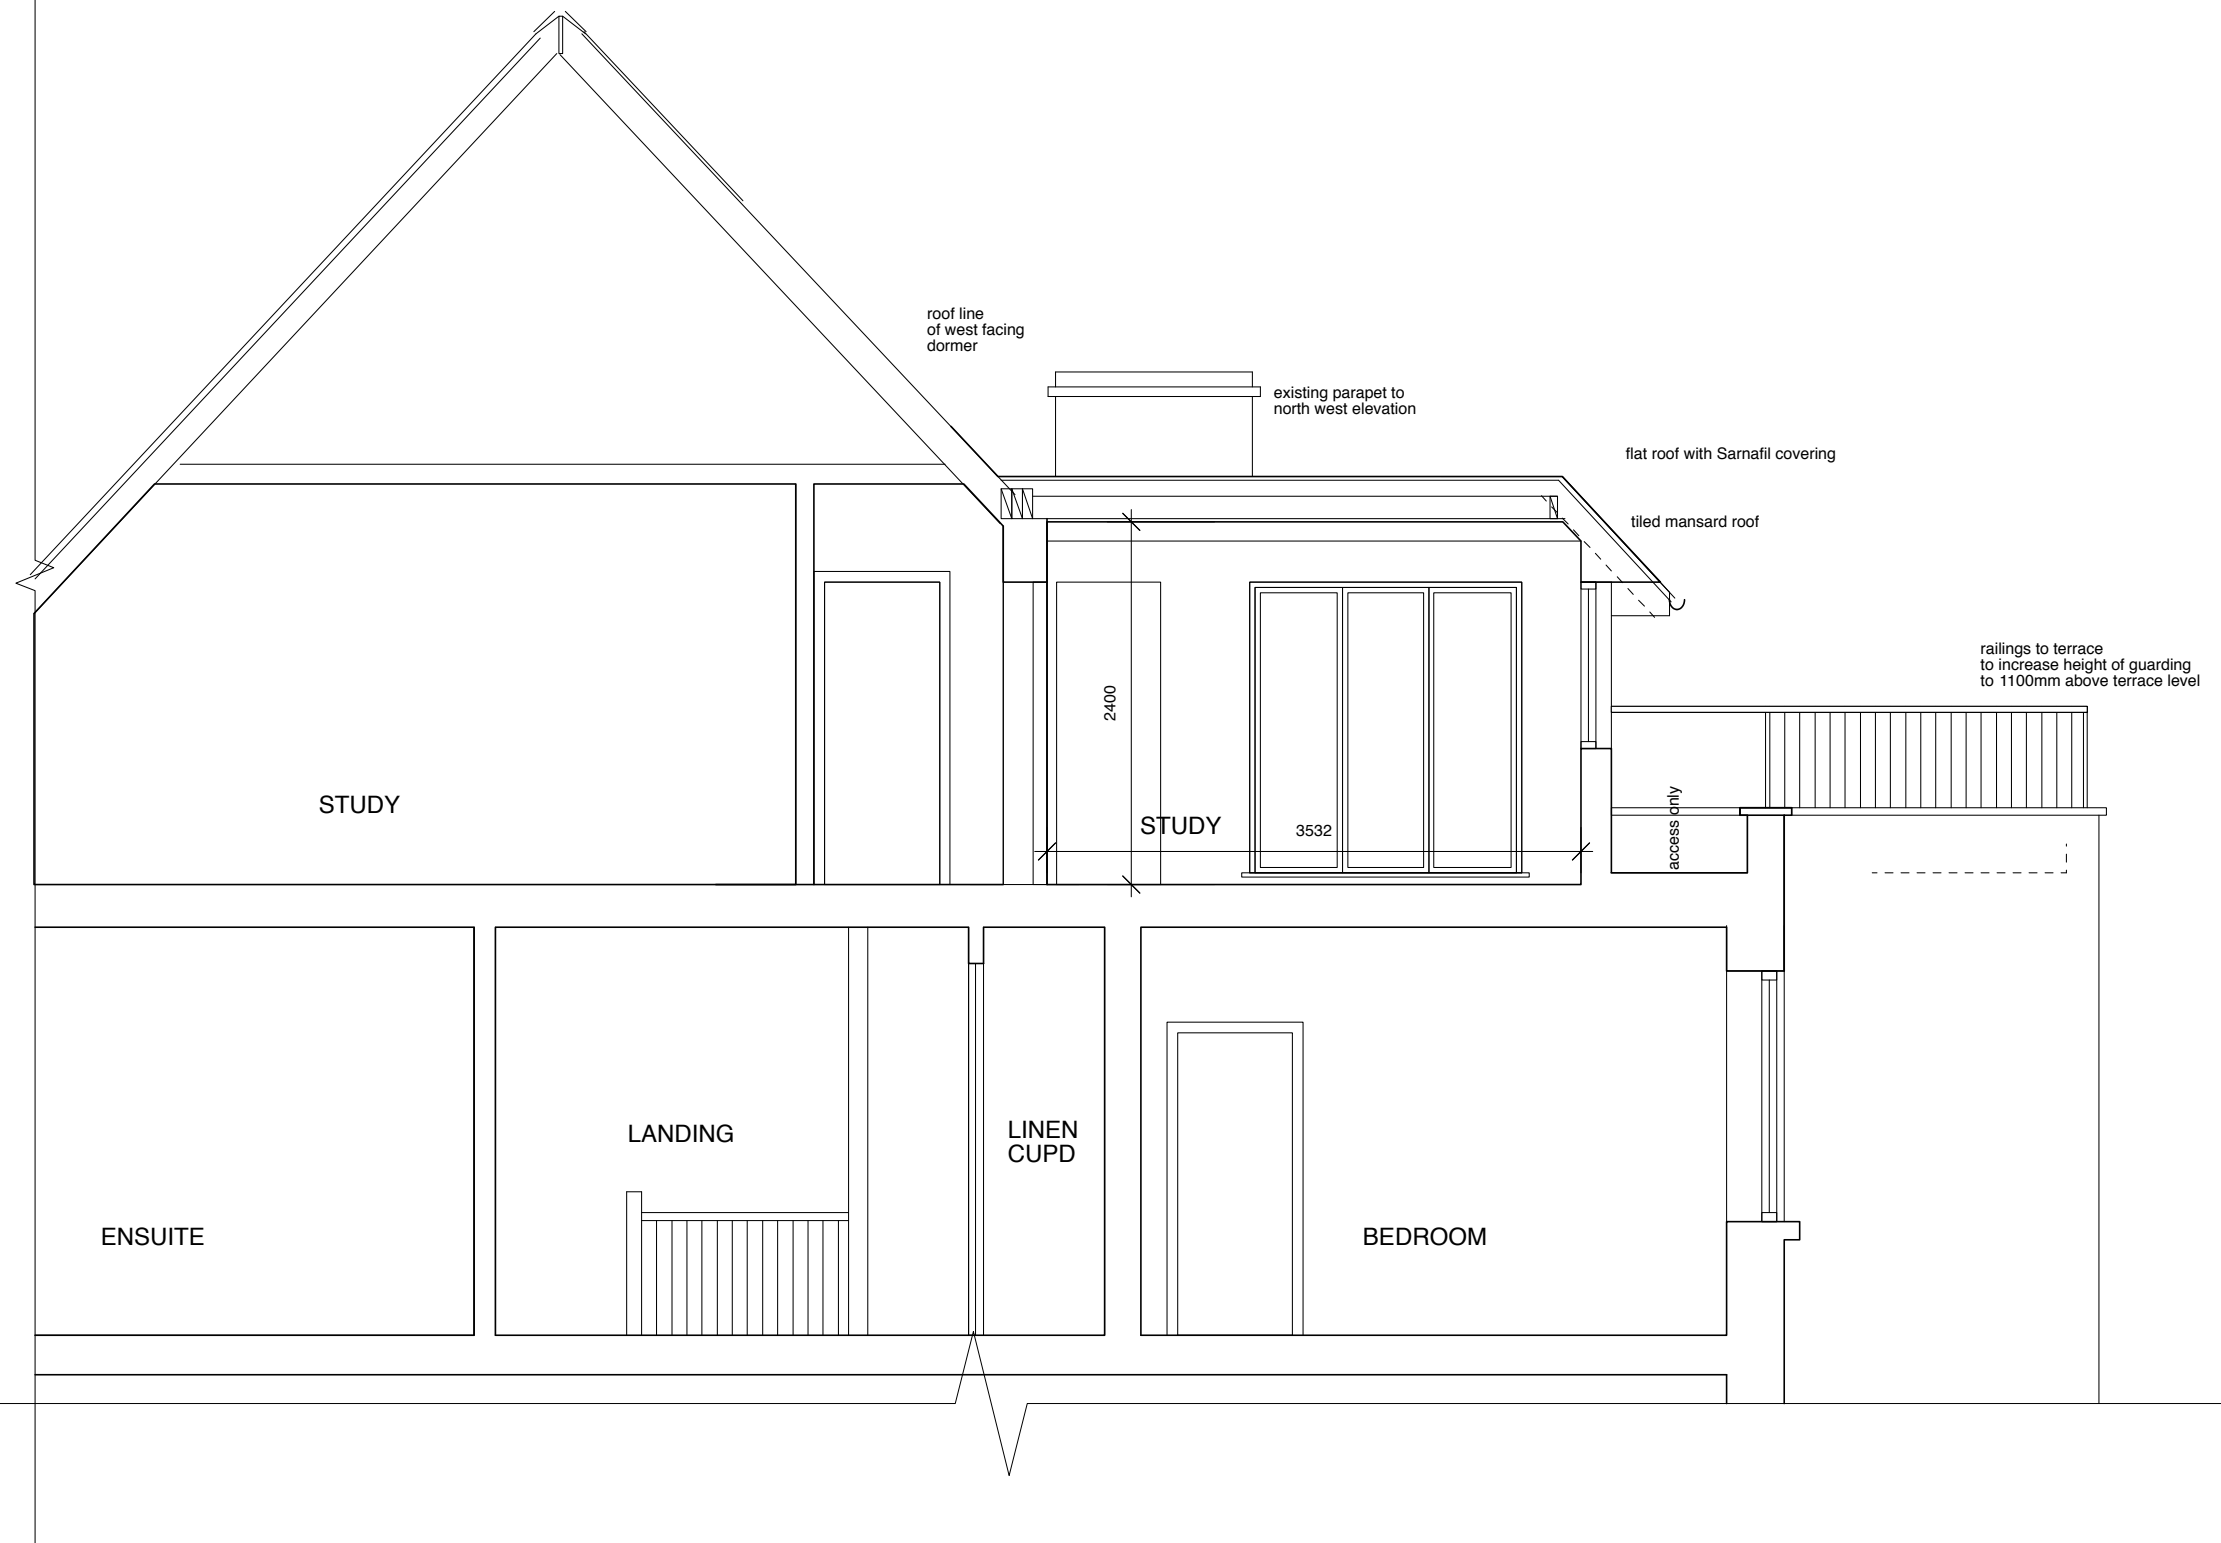

SECTION B-B AS PROPOSED

HILARY DUNFORD ARCHITECT
1 THURLOW TERRACE
LONDON NW5 4JB

TEL 020 7485 2905
FAX 020 7485 2877

hilary.dunford@mac.com

13 HOLLY LODGE GARDENS
LONDON N6

SECTION B-B
AS PROPOSED

DRWG NO. 915-30

scale 1:50 @ A3 sheet
date 16-02-2011

HILARY DUNFORD ARCHITECT
1 THURLOW TERRACE
LONDON NW5 4JB

TEL 020 7485 2905
FAX 020 7485 2877

hilary.dunford@mac.com

13 HOLLY LODGE GARDENS
LONDON N6

WEST ELEVATION
AS PROPOSED

DRWG NO. 915-27

scale 1:50 @ A3 sheet
date 16-02-2011



WEST ELEVATION AS PROPOSED