




Contemporary Design Solutions

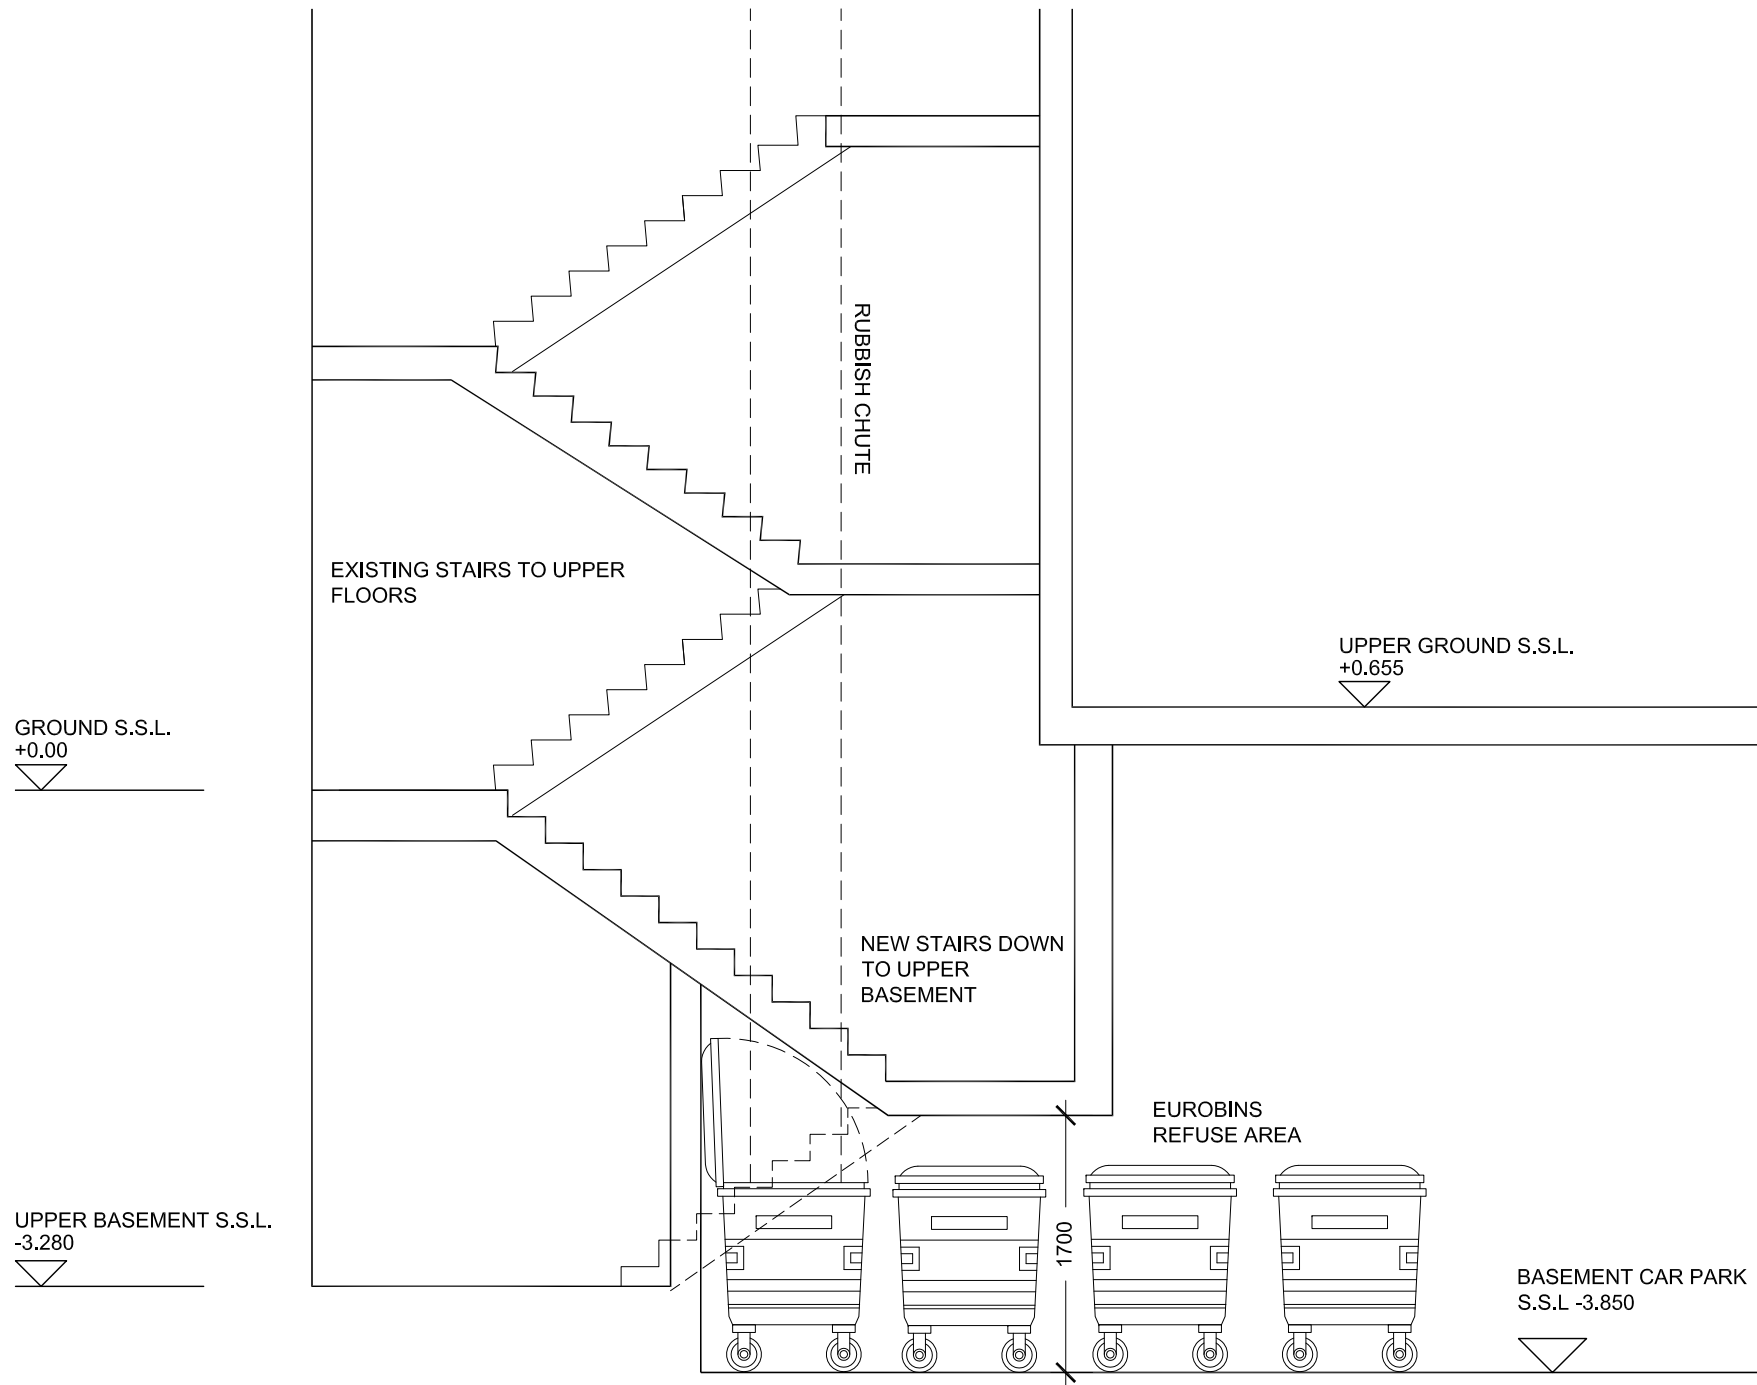

46 Great Marlborough Street
London
W1F 7JW
Telephone: 020 7494 9000 Fax: 020 7494 4944

Client

KENTISH TOWN DEVELOPMENTS

Project Title

55 HOLMES ROAD
PROPOSED UPPER BASEMENT
RESIDENTIAL FLATS

Drawing Title

SECTION THROUGH NEW STAIR
OVER REFUSE AREA

Scale	1: 50@A3	Date	JAN 2011
Drawn	CT	Checked	DL
Drawing No.		Rev.	

A(GA)P700

-