


DO NOT SCALE FROM THESE DRAWINGS. FOR ACCURACY, ALL DIMENSIONS AND SPECIFICATIONS MUST BE CONFIRMED AT THE SITE AND WITH THE RELEVANT TECHNICAL DRAWINGS.

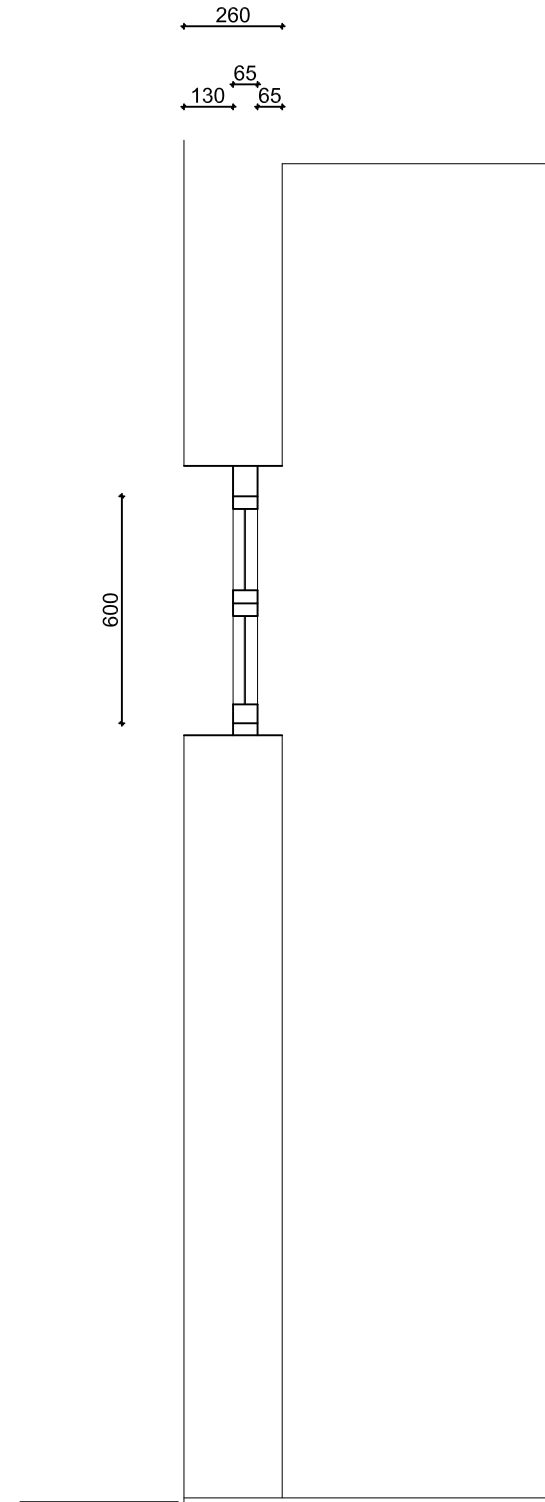

**EXISTING WINDOW 1
SECTION**



SEE EXISTING WINDOW 1

SEE EXISTING WINDOW AND DOOR 2

SEE EXISTING WINDOW 3

Planning Application

SCALE 1:20

Paper size:A3

Existing Section of window 1

301_EX

43 Canfield Gardens
NW6 3JL, LONDON
Employers:
Anthony & Emma Wainer

SCENARIO ARCHITECTURE
38A ALCONBURY ROAD
E5 8RH London
Landline: 0207.503.8153
Mobile: 07900.041.413;
07813299626
Email: info@scenario-arch.com
Website: www.scenario-arch.com

