


DO NOT SCALE FROM THESE DRAWINGS. FOR ACCURACY, ALL DIMENSIONS AND SPECIFICATIONS MUST BE CONFIRMED AT THE SITE AND WITH THE RELEVANT TECHNICAL DRAWINGS.



SEE PROPOSED **WINDOW 4**

SEE PROPOSED **WINDOW 1**

SEE PROPOSED **WINDOW AND DOOR 2 AND 3**

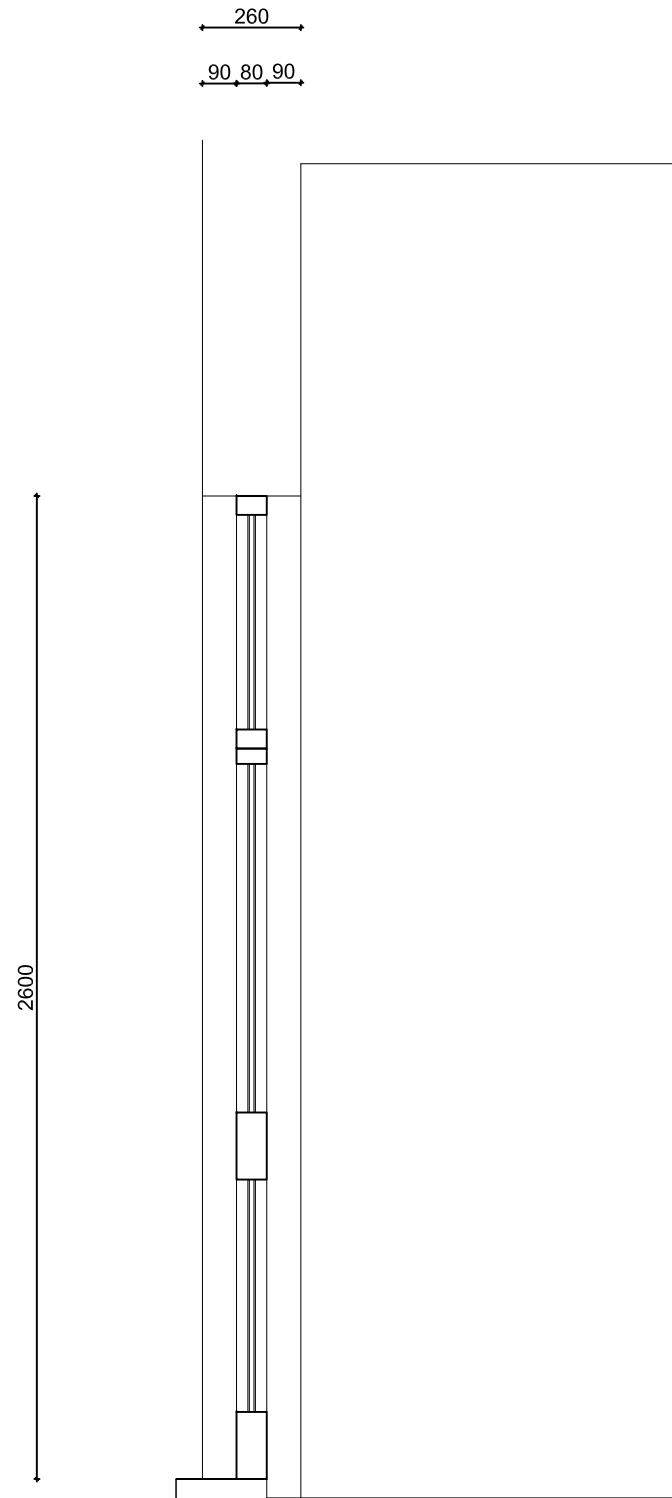

**PROPOSED WINDOW 1  
SECTION**



Planning Application

SCALE 1:20 Paper size:A3

Proposed section\_ alteration to window 1

301\_PR

43 Canfield Gardens  
NW6 3JL, LONDON  
Employers:  
Anthony & Emma Wainer

SCENARIO ARCHITECTURE  
38A ALCONBURY ROAD  
E5 8RH London  
Landline: 0207.503.8153  
Mobile: 07900.041.413;  
07813299626  
Email: info@scenario-arch.com  
Website: www.scenario-arch.com