




UPVC DOORS - ELEVATION AS EXISTING SCALE 1:20

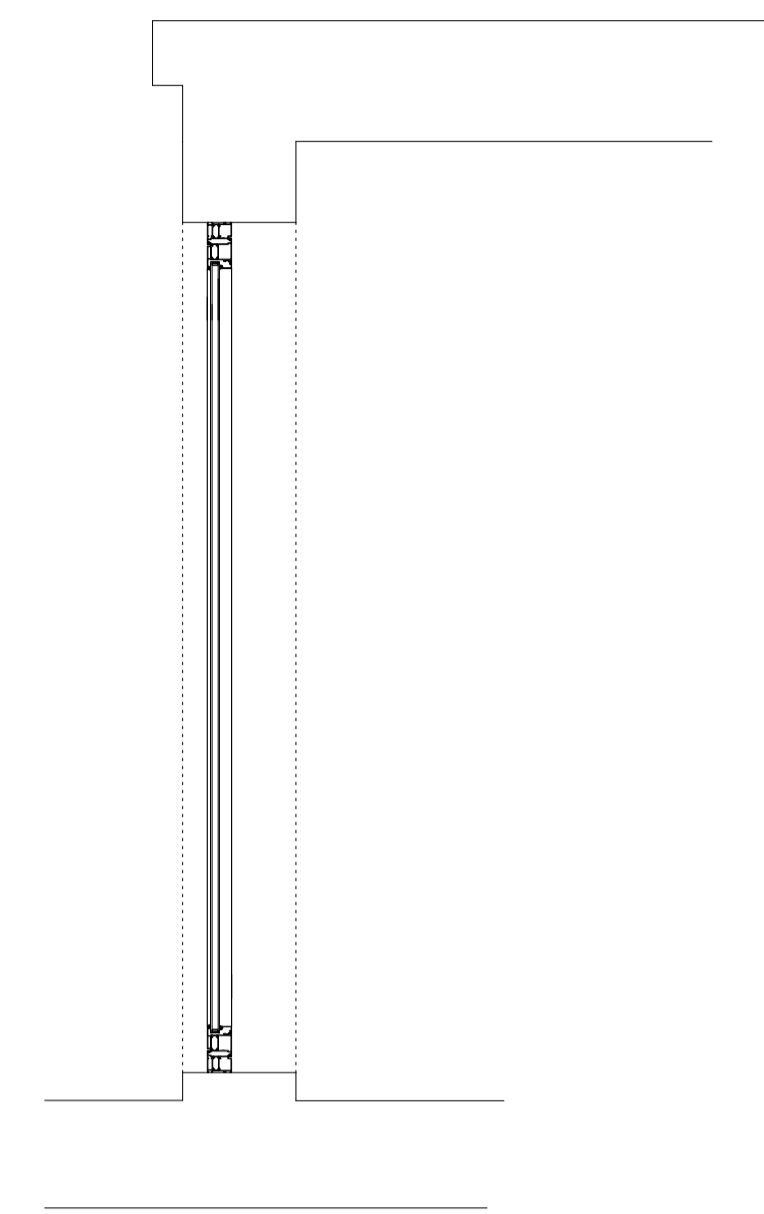



UPVC DOORS - SECTION A-A AS EXISTING SCALE 1:20

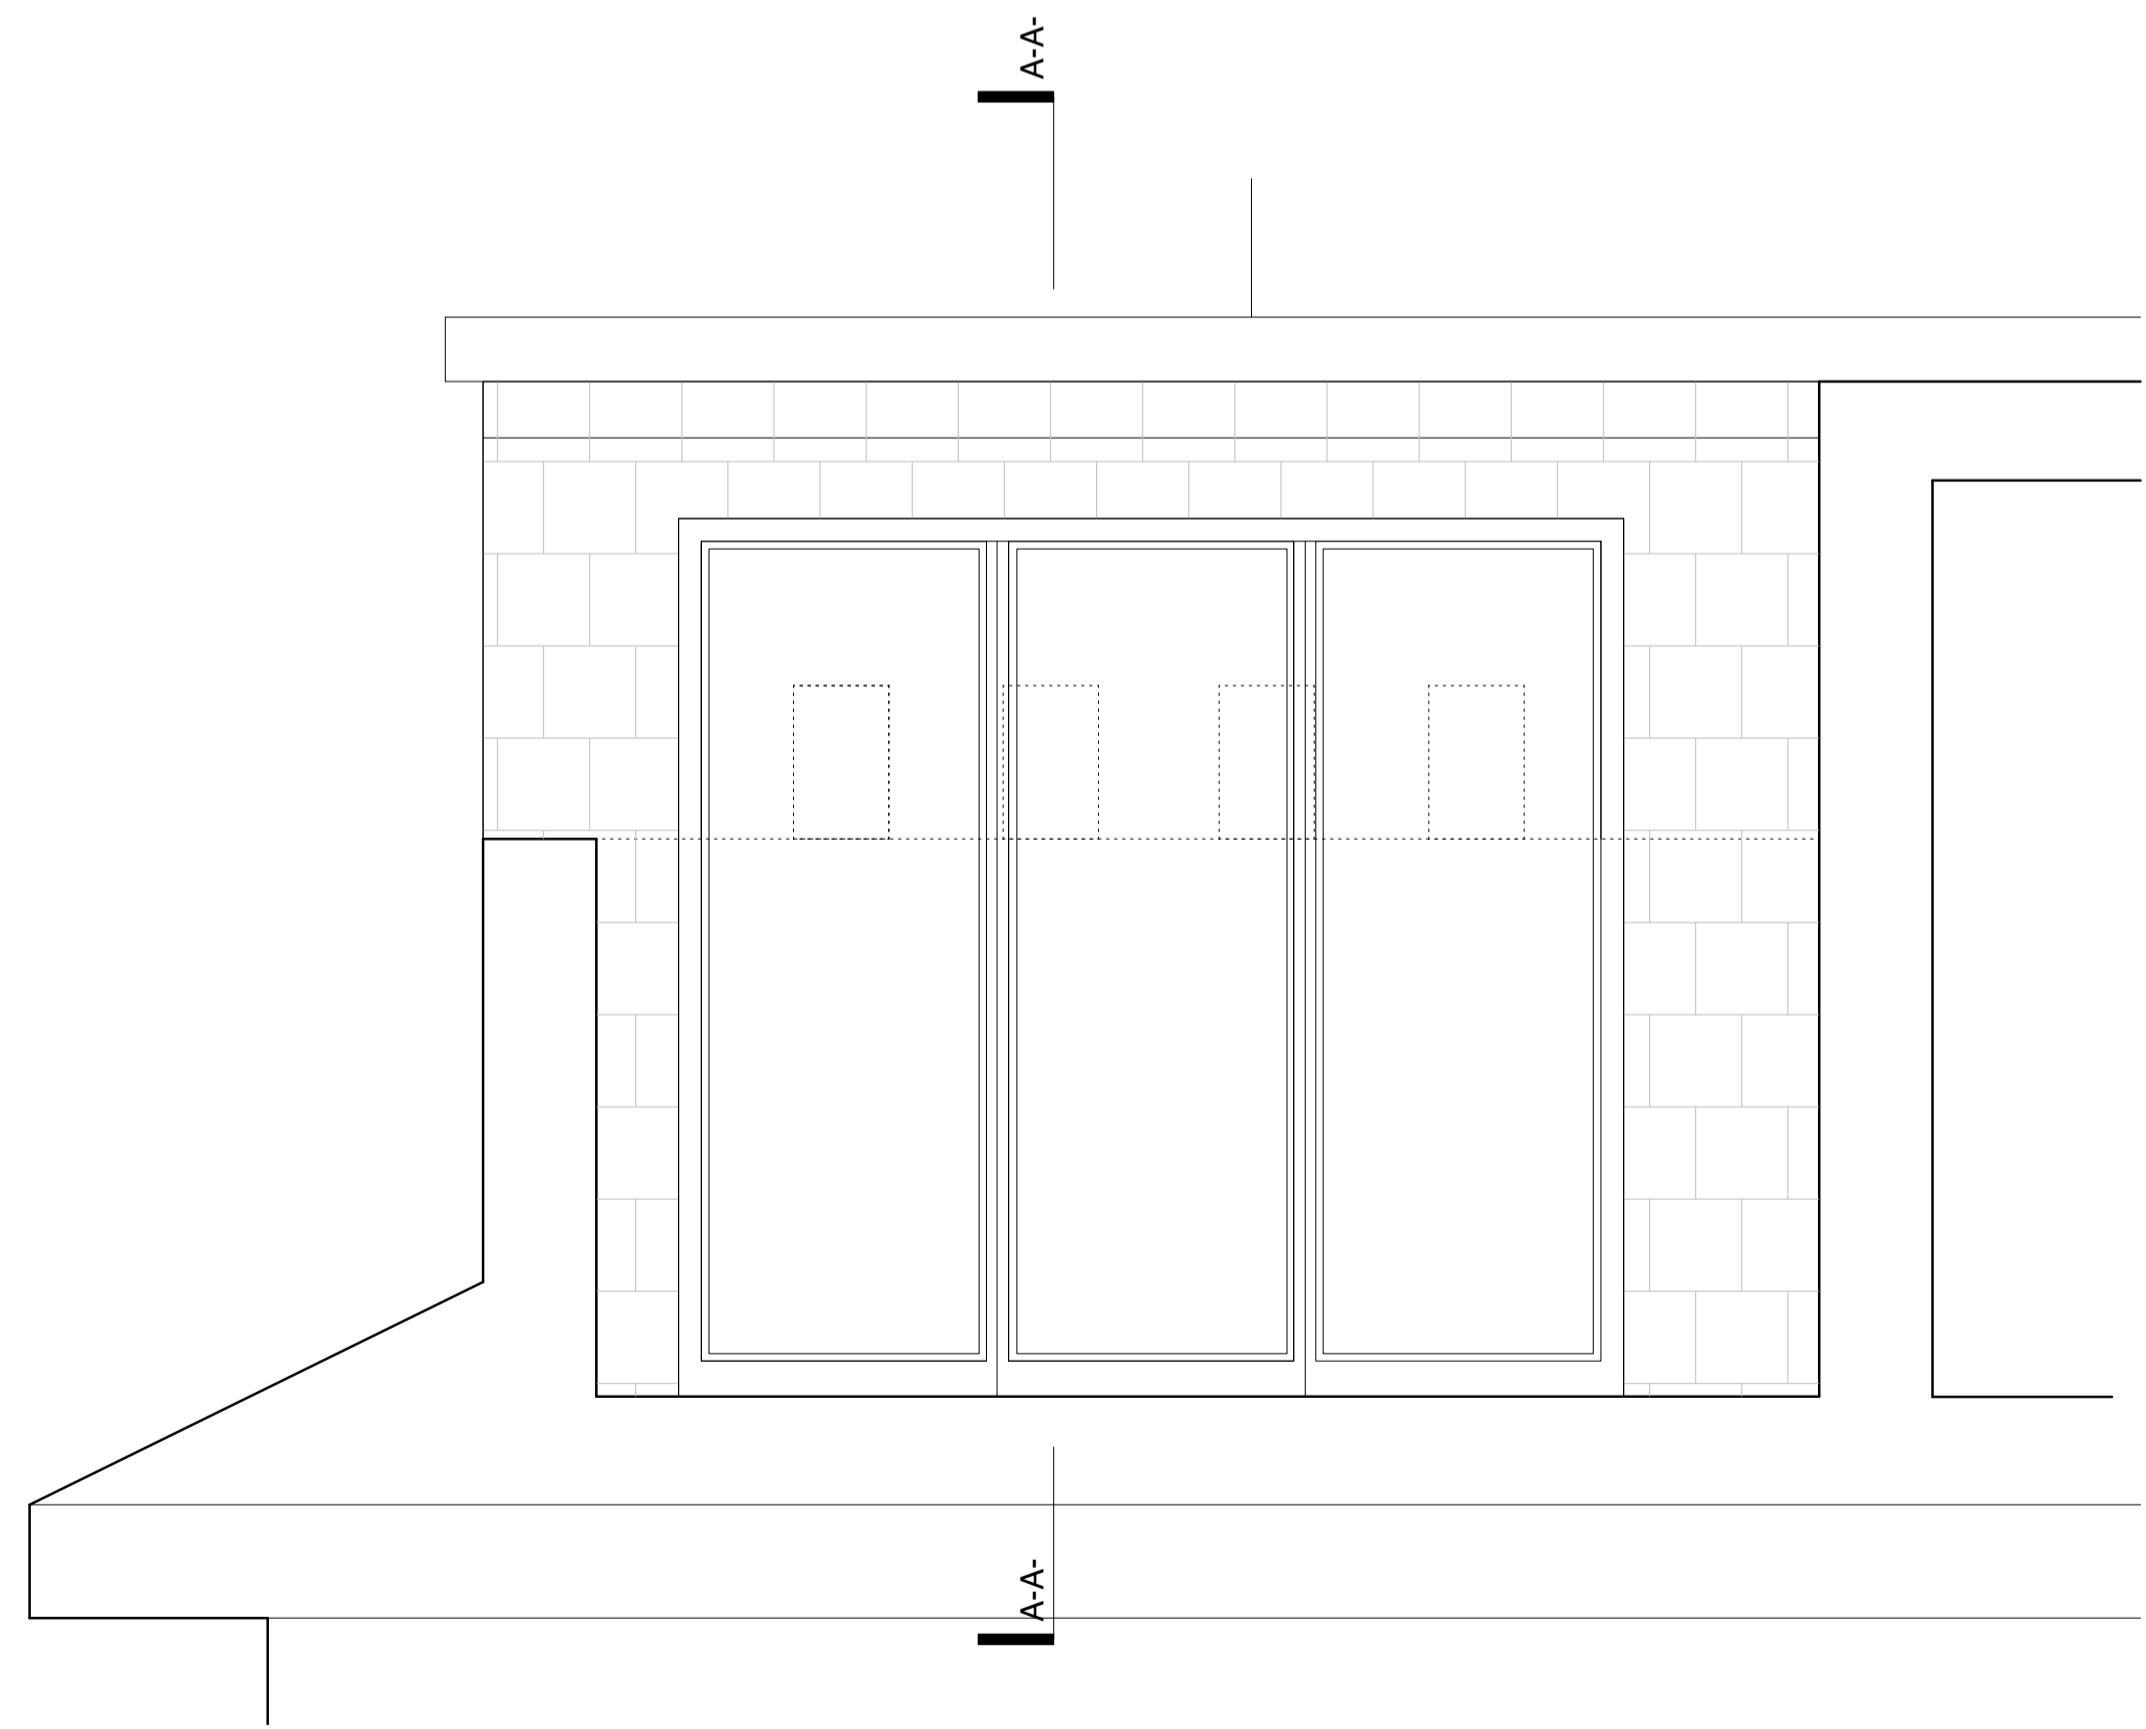

ALUMINIUM DOORS - ELEVATION AS PROPOSED SCALE 1:20

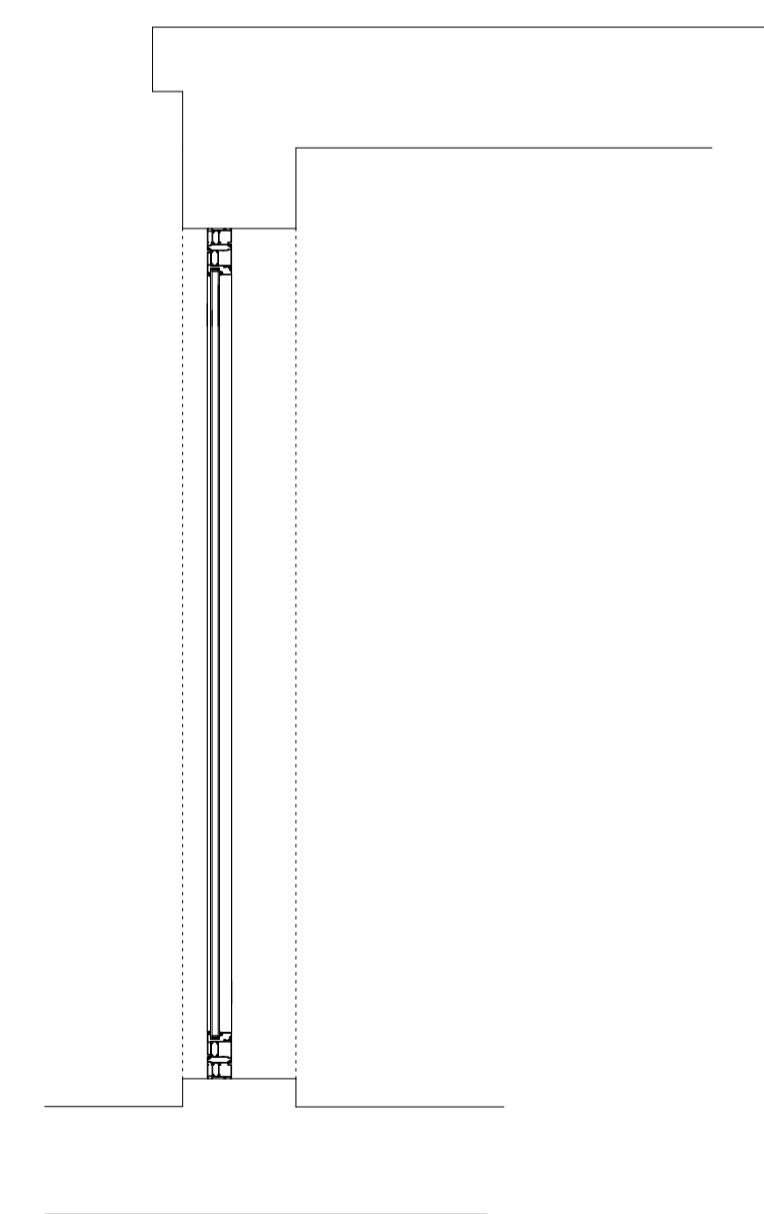

ALUMINIUM DOORS - SECTION A-A AS PROPOSED SCALE 1:20

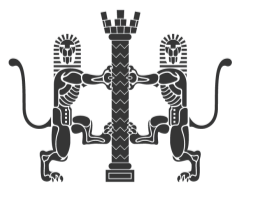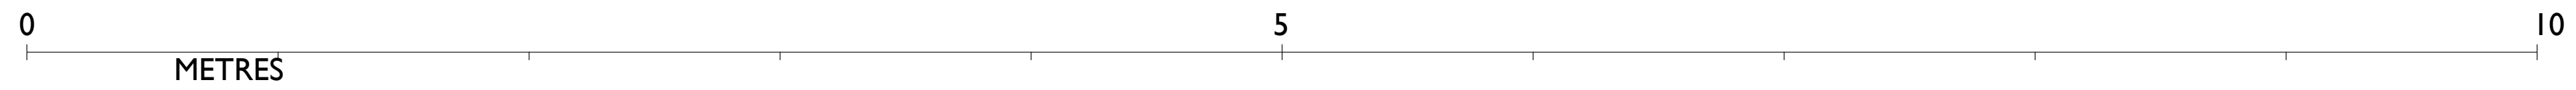

DRAWING STATUS:	PLANNING
CLIENT:	MR FRANCOIS SINIBARDY
PROJECT:	FLAT 3, 27 BELSIZE PARK GARDENS
DRAWING:	SECTIONS AS EXISTING / PROPOSED
DRAWN	ML SCALE 1:20 @ A1
DATE	JANUARY 2011 REV. -
JOB NO.	1101 DRG. NO. D.05