



rev.	date	comment	by
a	28.05.10	red line	ml

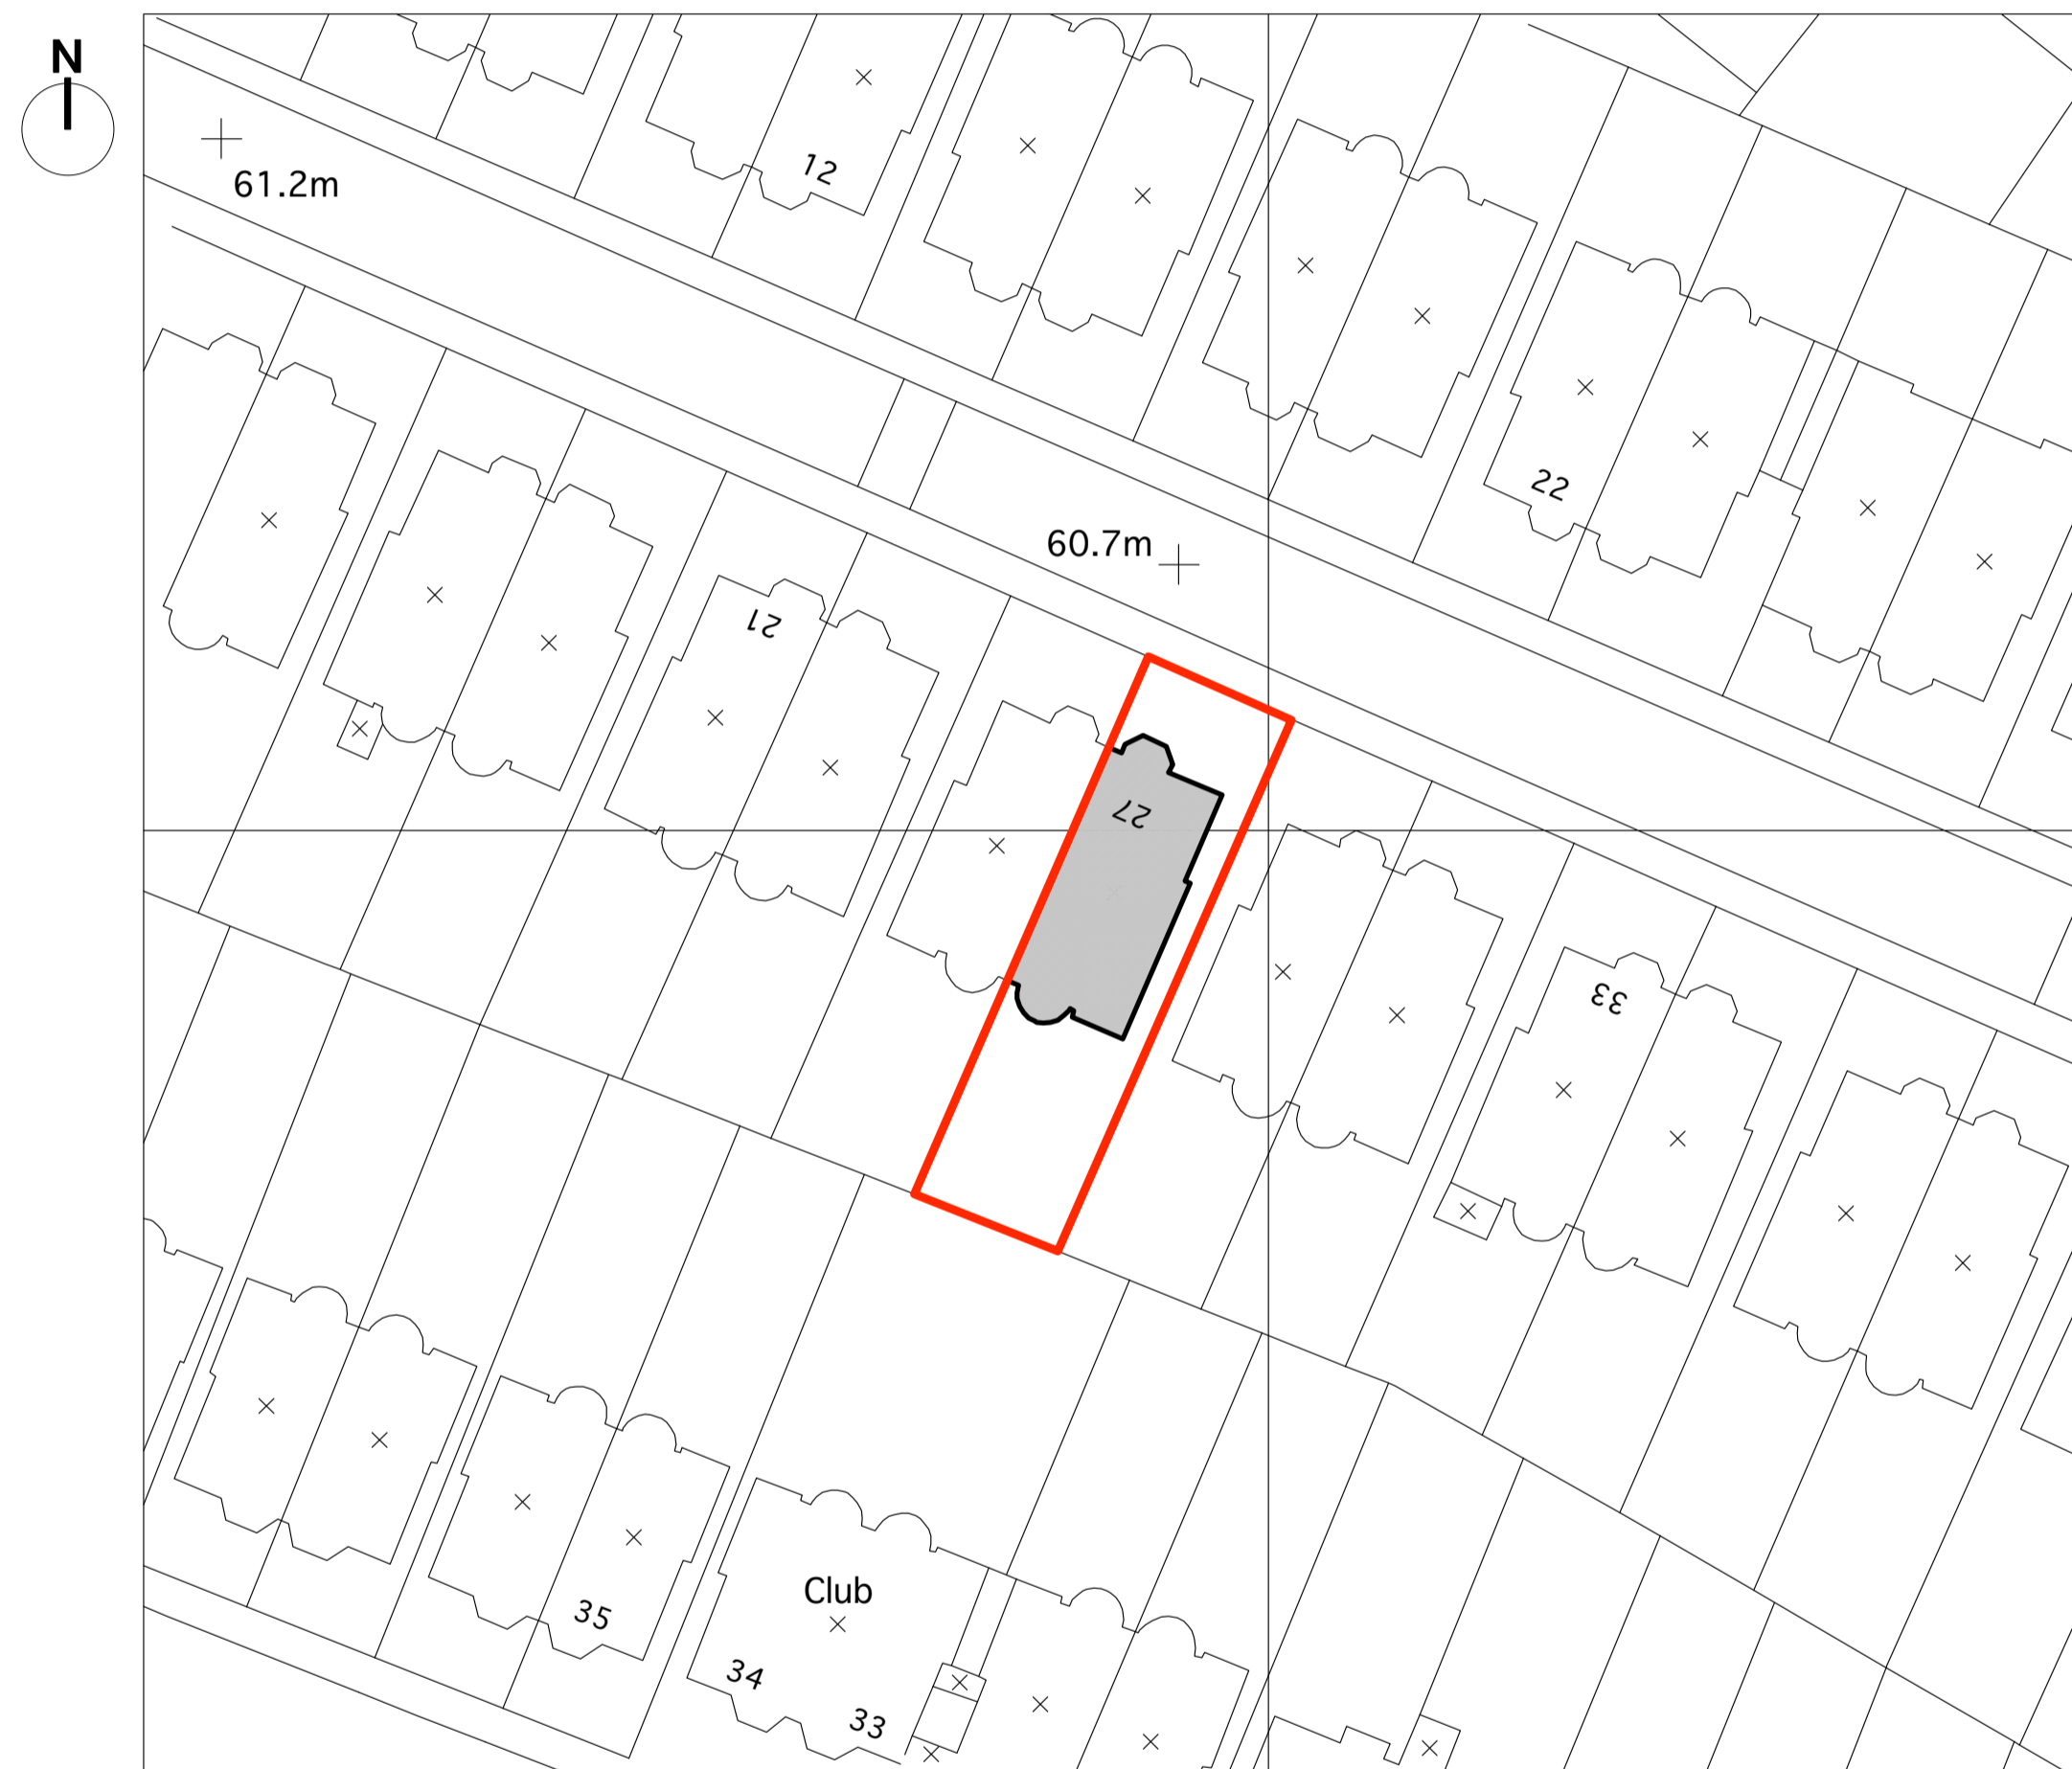

LOCATION PLAN SCALE 1:1250



BLOCK PLAN SCALE 1:500

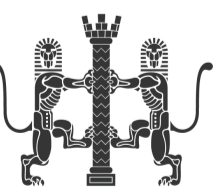

DRAWING STATUS:	PLANNING		
CLIENT:	MR FRANCOIS SINIBARDY		
PROJECT:	27 BELSIZE PARK GARDENS		
DRAWING:	LOCATION / BLOCK PLAN		
DRAWN	ML	SCALE	1:1250 / 500 @ A1
DATE	APRIL 2010	REV.	a
JOB NO.	1101	DRG. NO.	A.01