


NOTES:

RECEIVED
26 JAN 2011



PROPOSED FRONT AREA ELEVATION SECTION BB

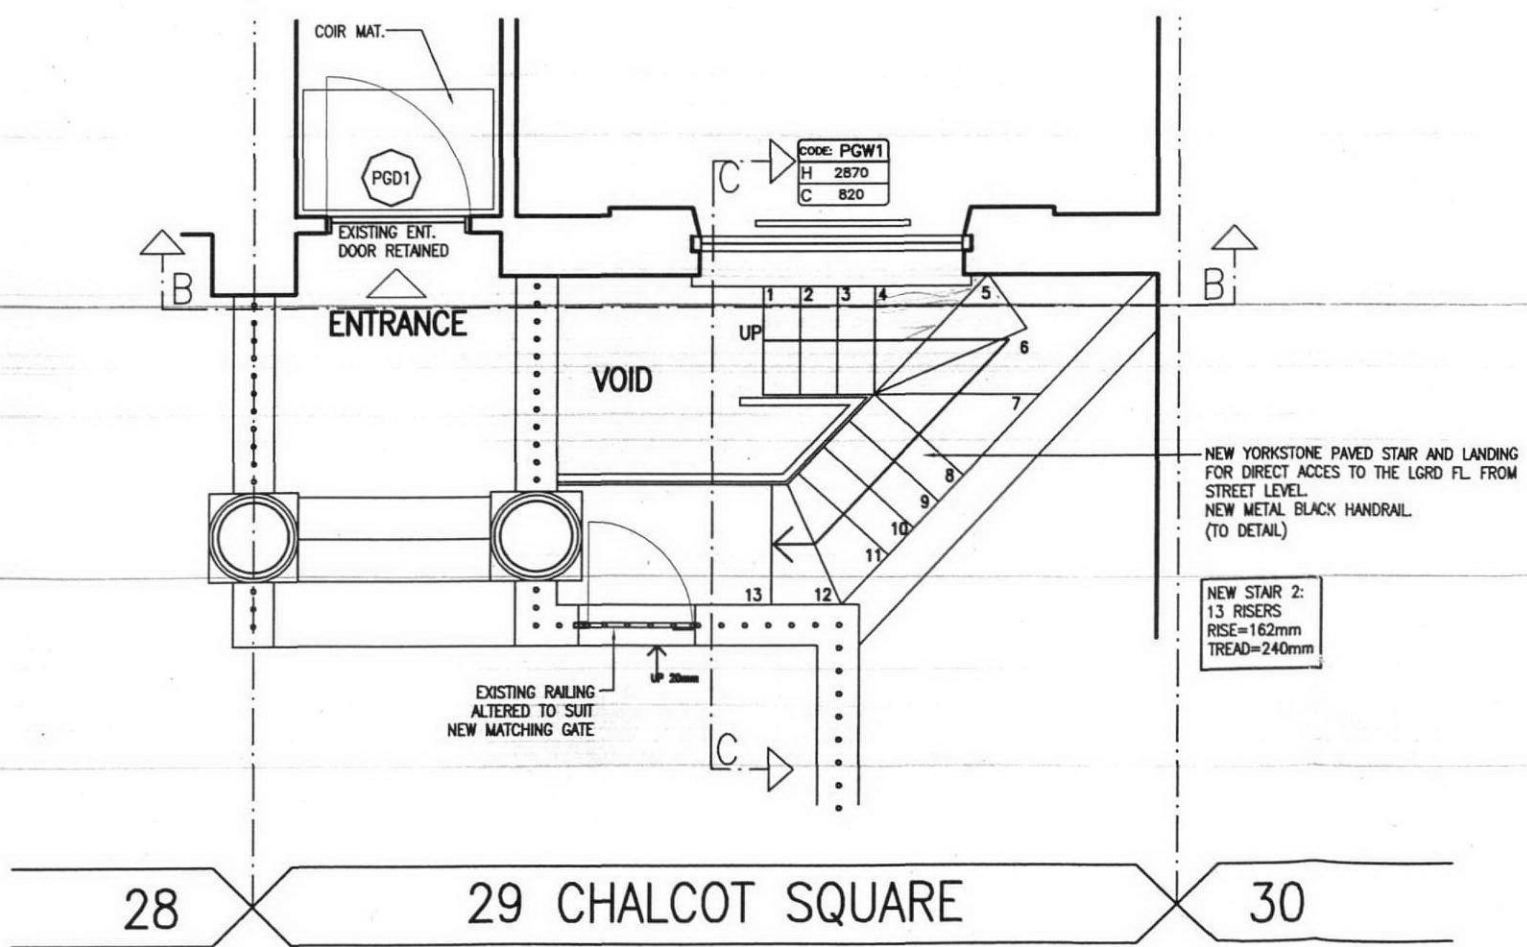

PROPOSED GROUND FLOOR

DATE REVISIONS
THIS DRAWING IS THE COPYRIGHT OF THE ARCHITECT AND SHOULD NOT BE REPRODUCED WITHOUT WRITTEN CONSENT. DO NOT SCALE FROM THIS DRAWING. ONLY DIMENSIONS SHOULD BE REFERRED TO. ANY DISCREPANCIES SHOULD BE REPORTED TO THE ARCHITECT IMMEDIATELY.

PROJECT
**29 CHALCOT SQUARE
LONDON
NW1**

DRAWING
**PROPOSED
FRONT AREA PLAN &
ELEVATION**

DATE MAY'10
DEL.
COMPUTER 1746-001
SCALE 1:50
transformation
ARCHITECTS
17 BONNY STREET LONDON NW1 8PE
TEL: 020 7424 0122 FAX: 020 7424 0133
e-mail: info@transformation-architects.co.uk
DWG. No. 1746-012 REV. No.

28

29 CHALCOT SQUARE

30