
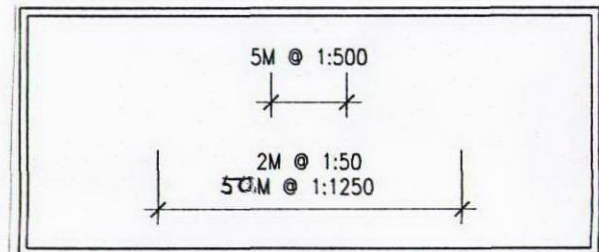


SITE LOCATION: 1:1250

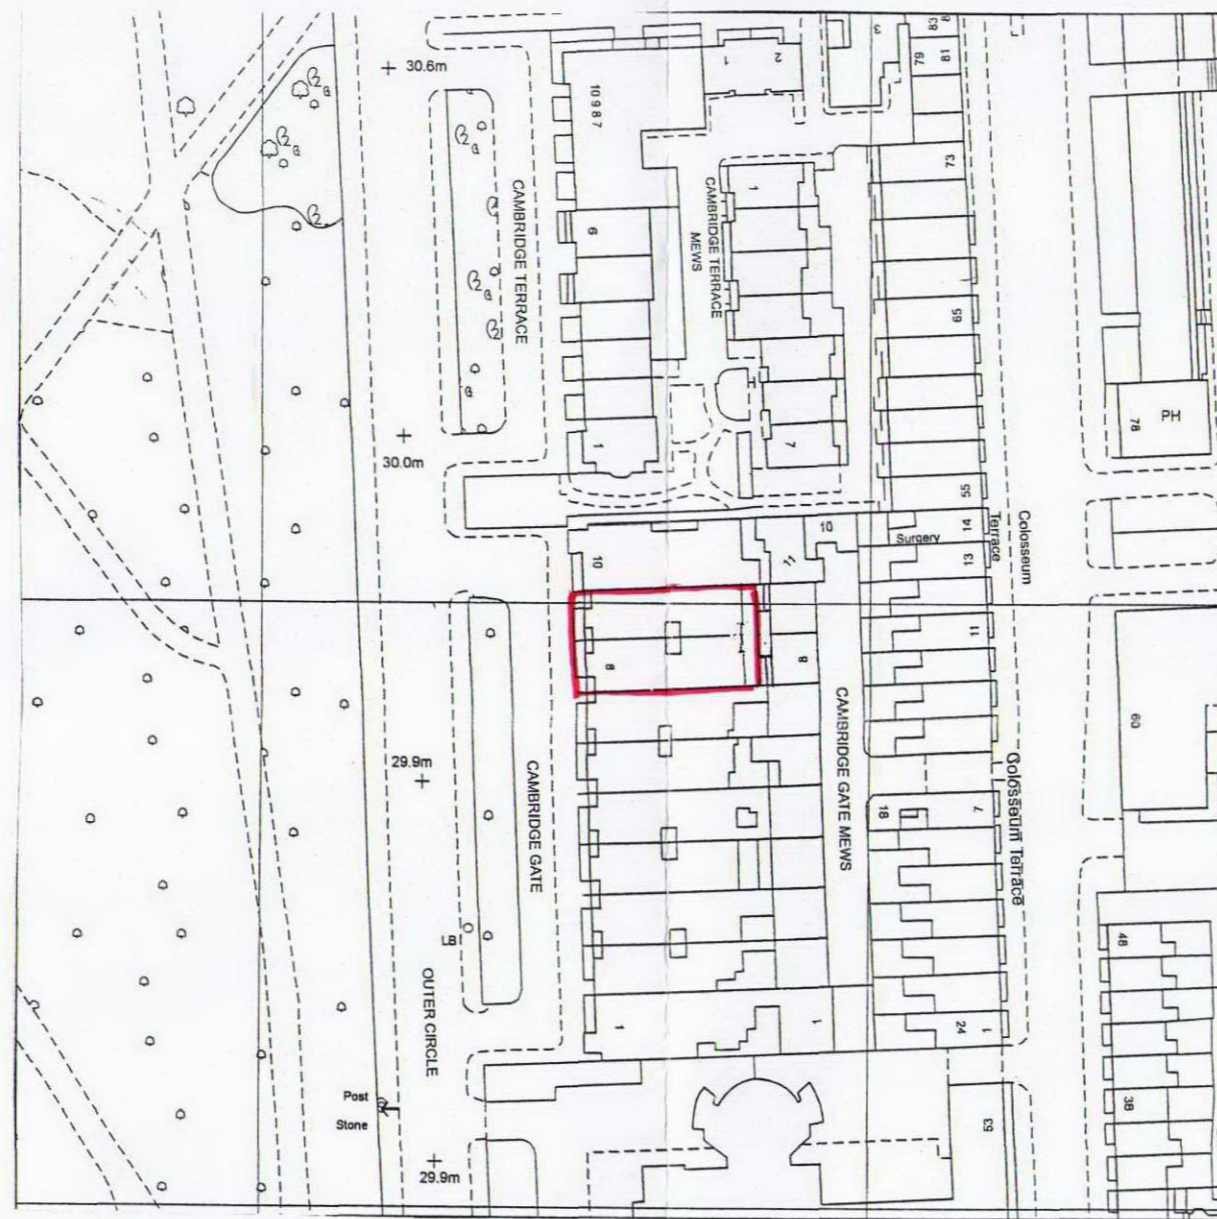

**VALE
GARDEN
HOUSES
LTD**

LONDONTHORPE ROAD,
GRANTHAM,
LINCOLNSHIRE NG31 9SJ
TEL: 01476 564433 FAX: 01476 578555
E-MAIL: sales@valegardenhouses.com

NOTE

BASEWORKS ARE TO BE SET OUT ONLY TO FOUNDATION DRAWINGS. CONTRACTORS AND ERECTORS MUST VERIFY ALL DIMENSIONS ON SITE BEFORE WORK COMMENCES.


THIS DRAWING, ITS DESIGN AND APPLICATION TO SITE, AND ITS COMPONENTS REMAIN THE PROPERTY OF VALE GARDEN HOUSES LTD. AND MAY NOT BE REPRODUCED IN ANYWAY WITHOUT PRIOR CONSENT.

AMENDMENTS: DATE


CLIENT:
MR ALSHINBAYEV
FLAT 2
9 CAMBRIDGE GATE
LONDON
NW1 4JX

DATE: 21/01/11
DRWG NO: A2Q7626/3P

©Crown copyright 2011
All rights reserved
VGH Licence Number 100045381

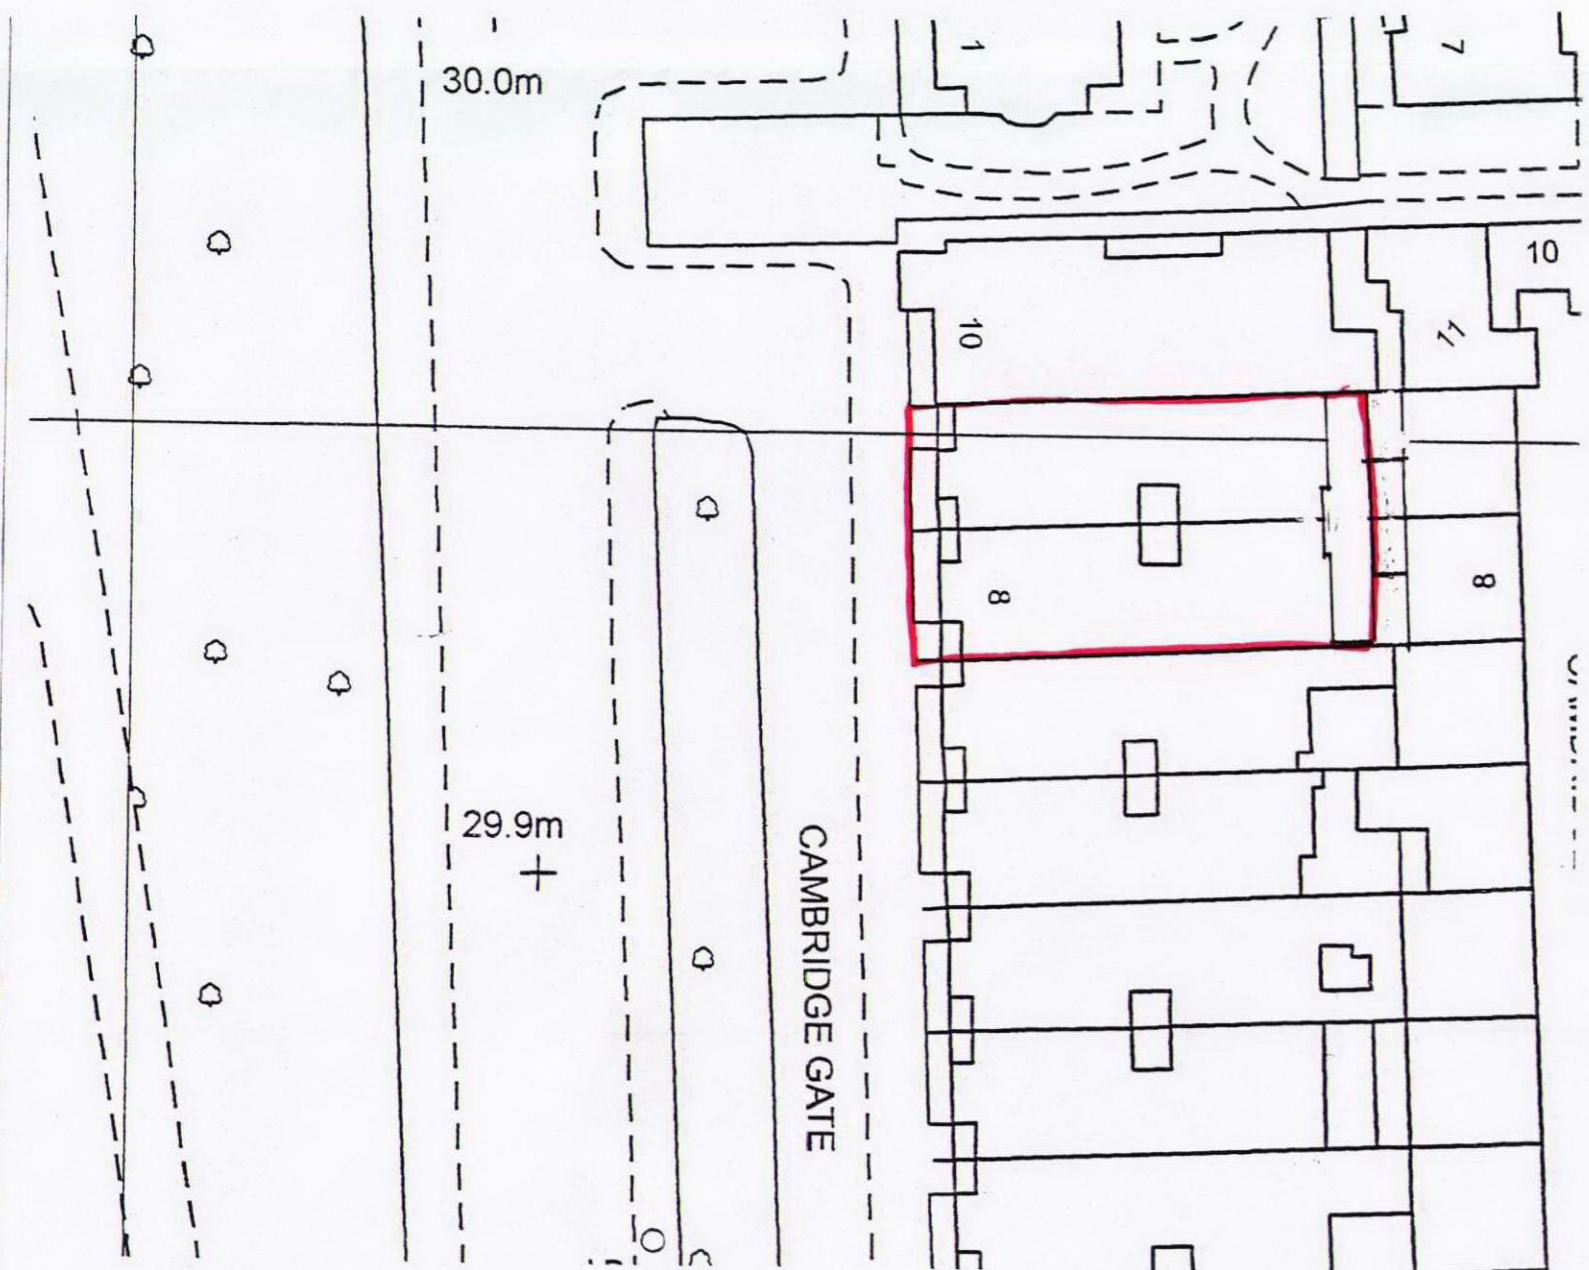

BLOCK PLAN - 1:500
EXISTING

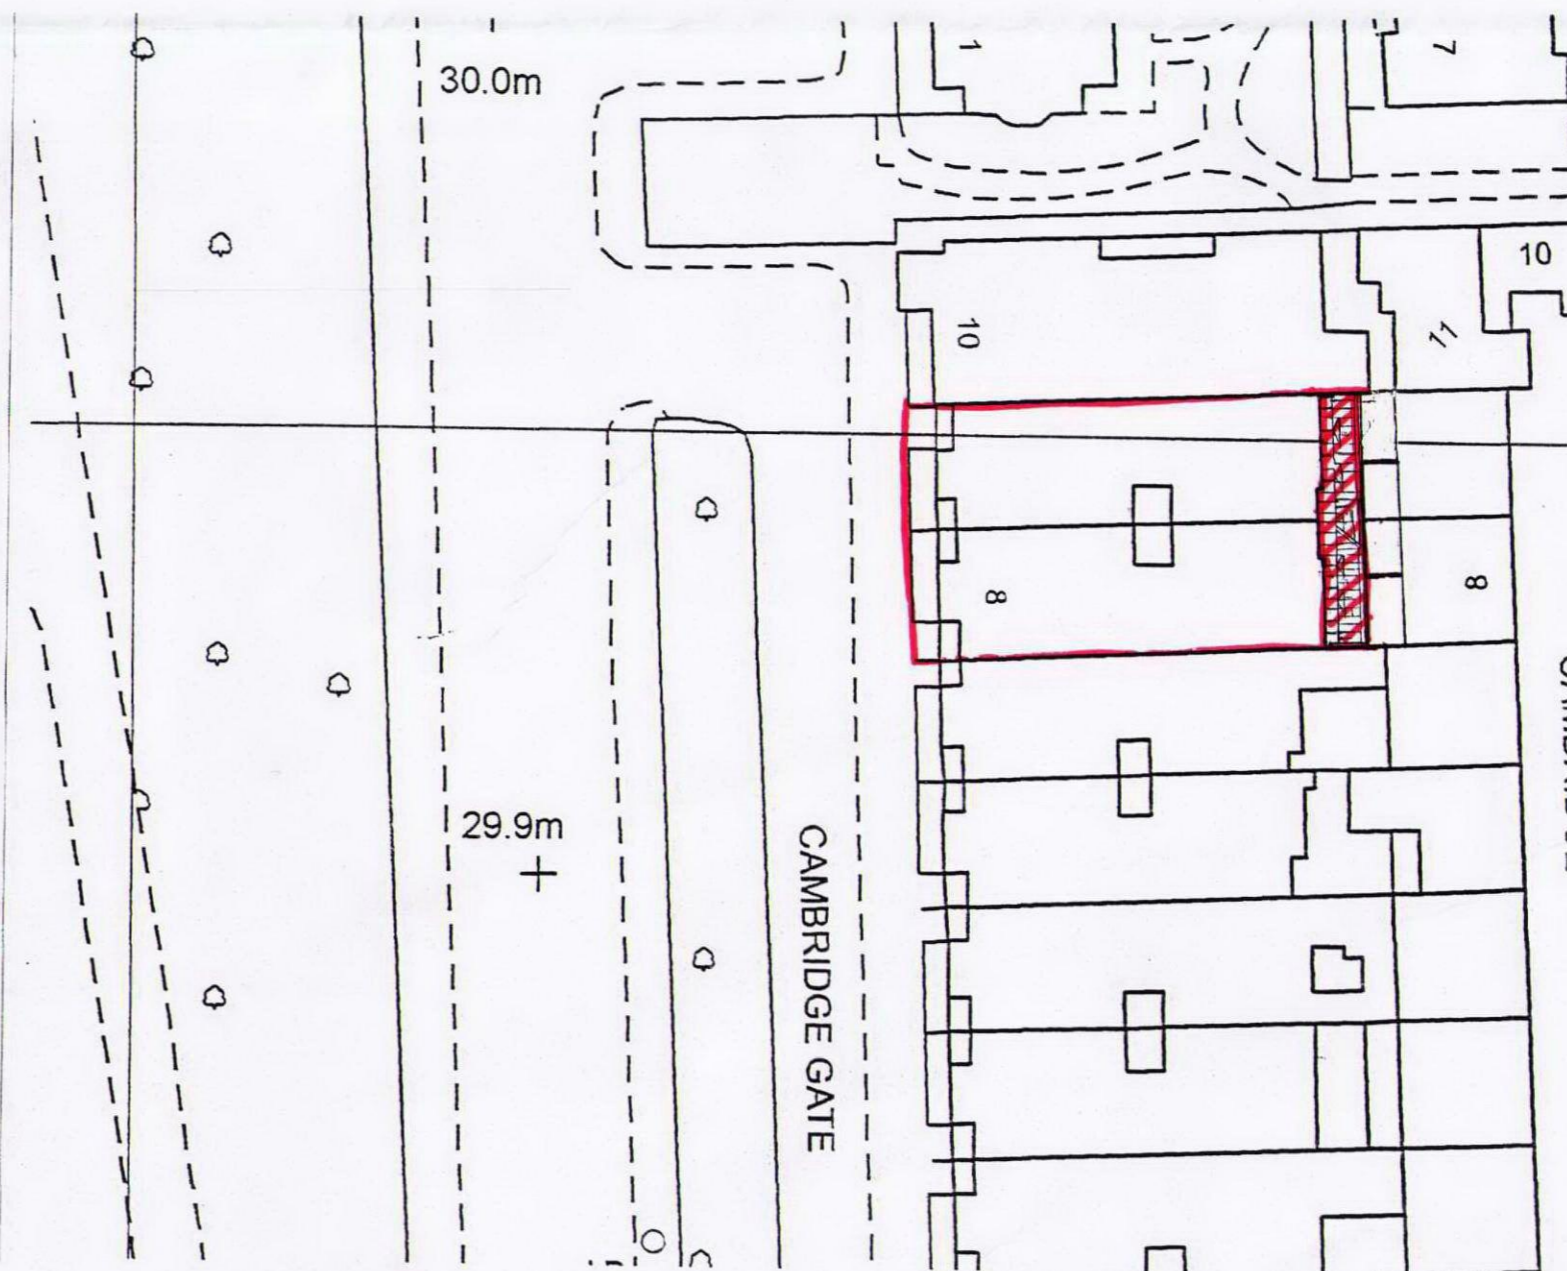

BLOCK PLAN - 1:500
PROPOSED