


**LEGEND**

- SVP Soil vent pipe
- RWP Rainwater pipe
- RWO Rainwater outlet
- Stairs up
- ▒ Proposed work
- ▨ Make good brickwork where wall demolished
- ↔ Probable joist direction
- ↔ Assumed joist direction
- ▨ Demolition in plan/section
- ▨ Demolition in elevation
- IC Drainage inspection chamber
- ⊙ Gas meter
- ⊙ Electricity meter
- HWC Hot water cylinder

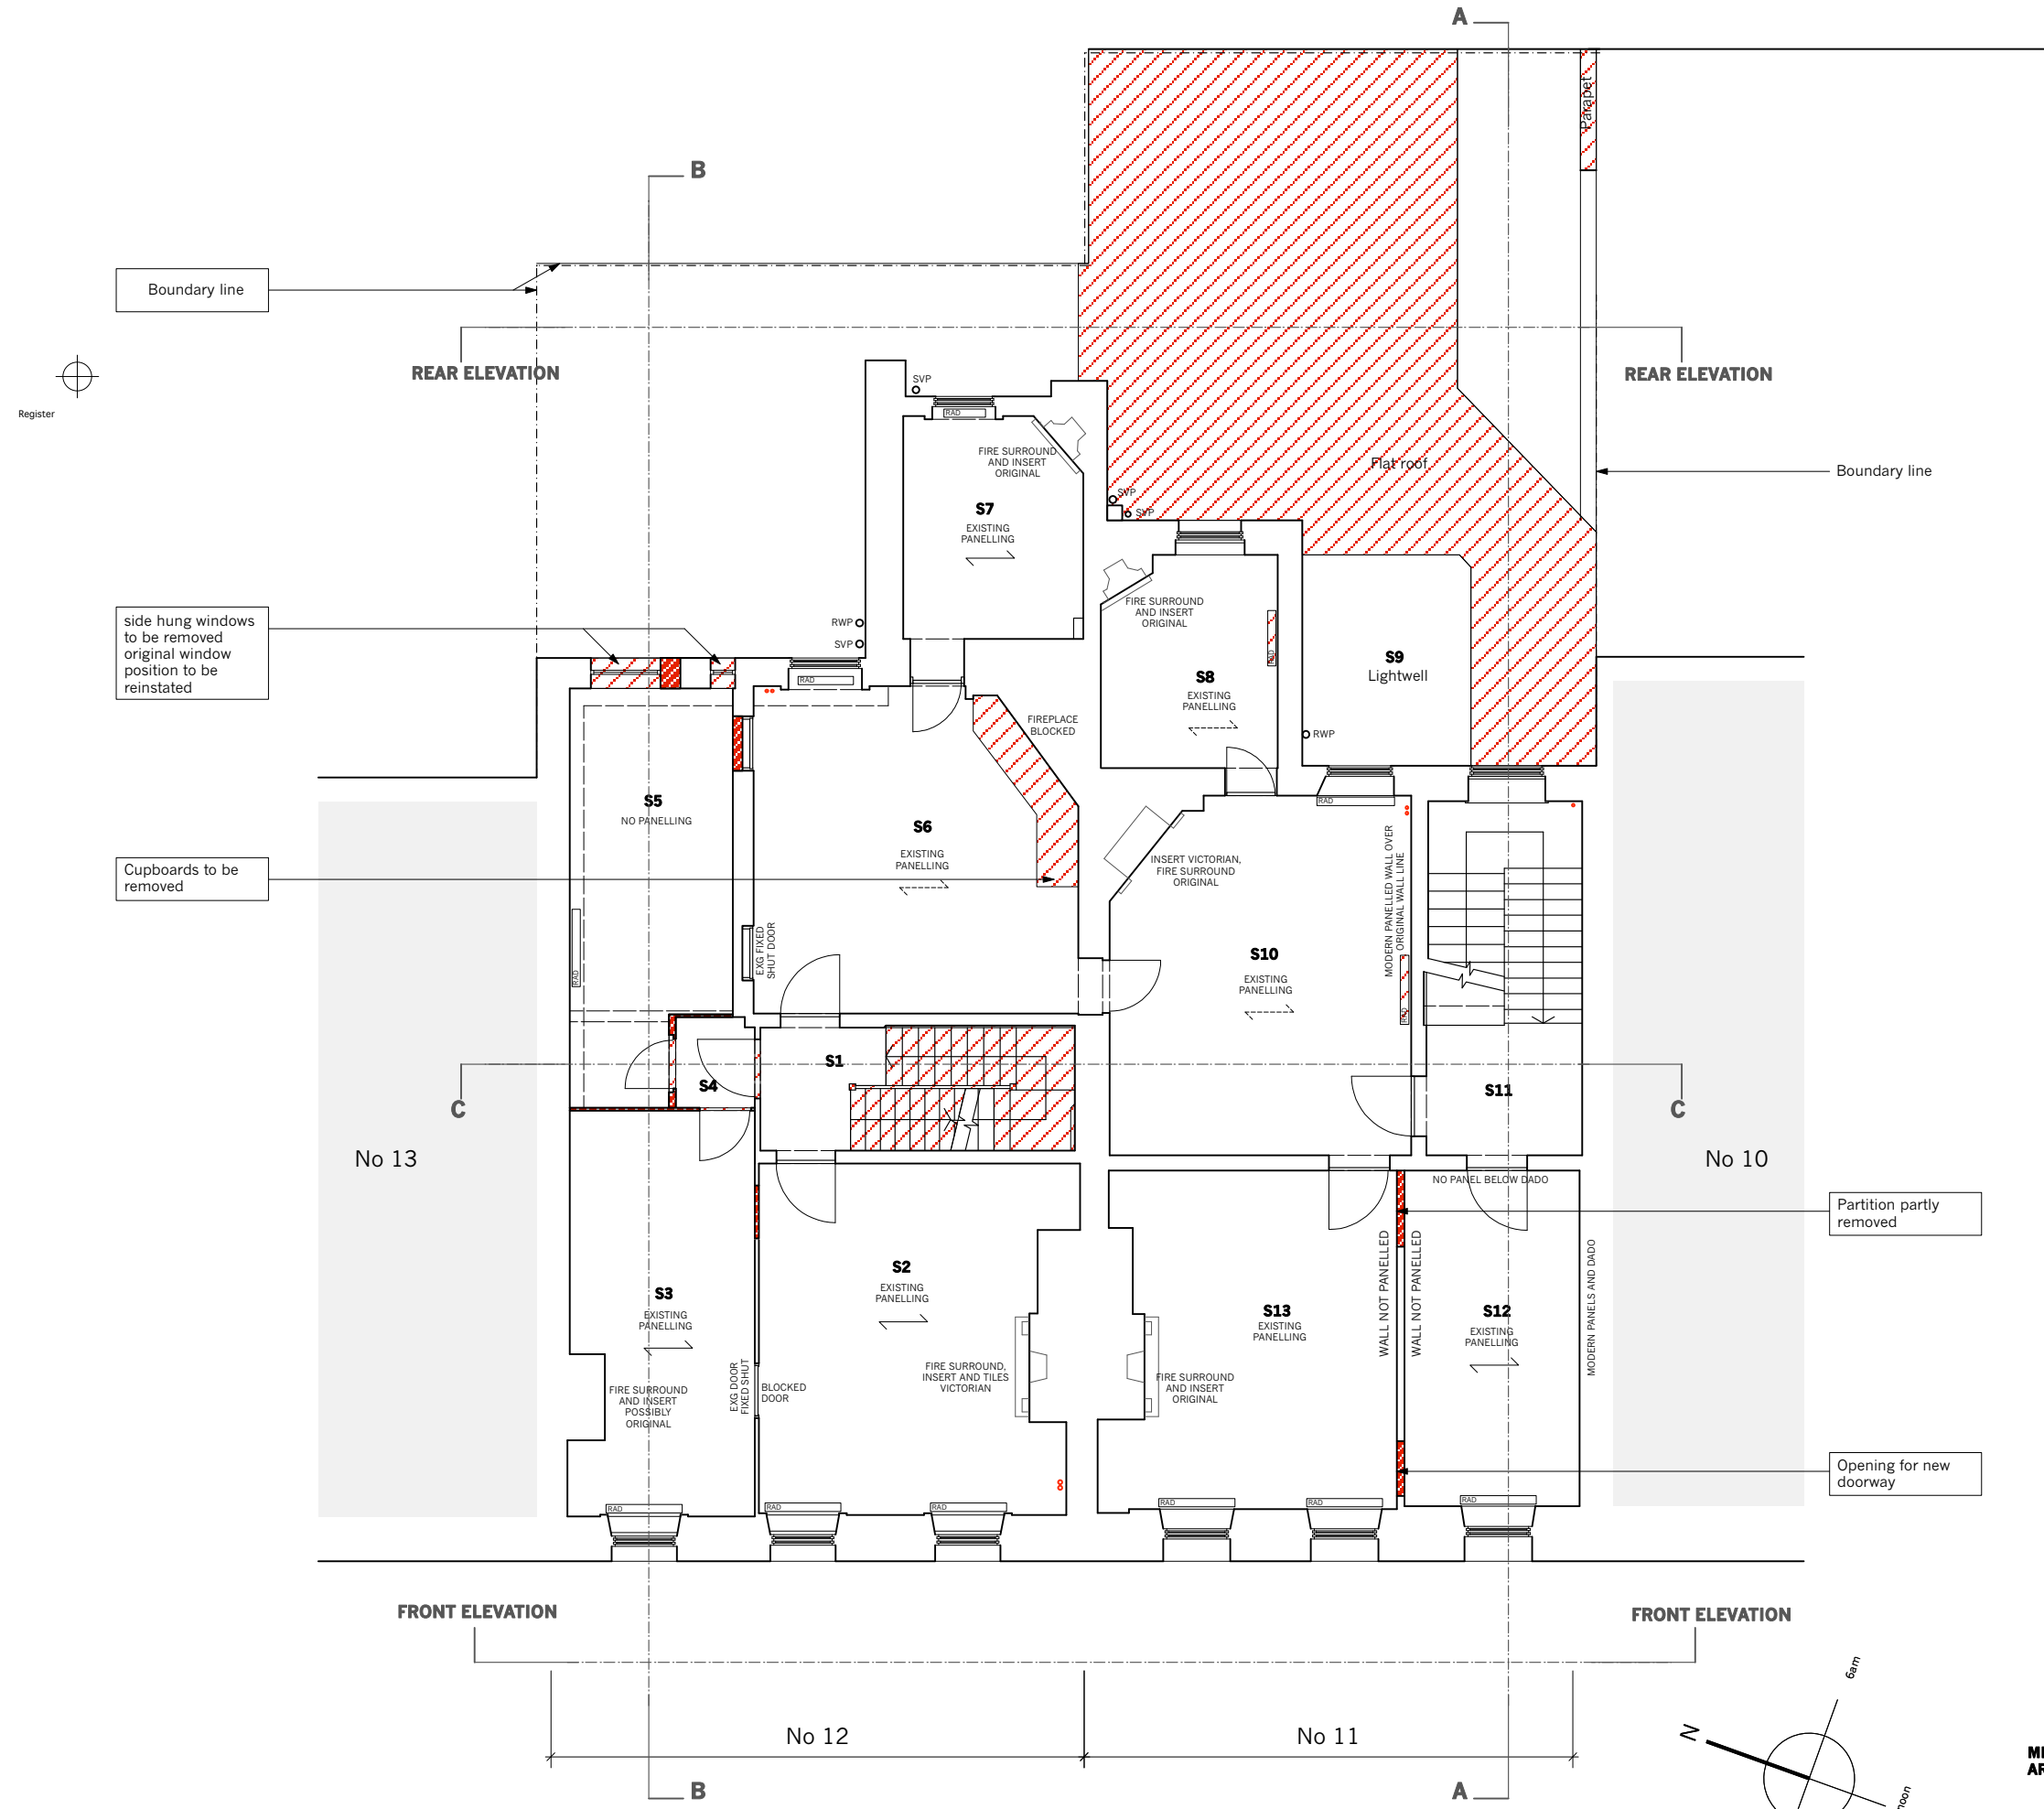

**MEASURED SURVEY SHOWS ALL WALLS AS PERPENDICULAR BUT IN FACT THEY ARE NOT. CHECK ALL CRITICAL DIMENSIONS AND ANGLES ON SITE.**

Rev P1: 26 Feb 08, planning application  
Revisions

11-12 GREAT JAMES STREET  
**SECOND FLOOR PLAN EXISTING**

Scale	1:50 @ A1
Date	Nov 2007
423/ 107 P1	

MBA, 1 Compton Road  
Wimbledon, London SW19 7QA  
Phone +44 (0) 20 8946 4141  
Fax +44 (0) 20 8946 2299  
Email mba@marcus-beale.co.uk  
www.marcus-beale.co.uk

MARCUS BEALE ARCHITECTS