


DESIGN DEVELOPMENT
 FIGURED DIMENSIONS TO TAKE PRECEDENCE OVER THOSE SCALED.
 ALL DIMENSIONS TO BE CHECKED ON SITE BEFORE COMMENCEMENT OF ANY WORKS OR SHOP DRAWINGS.
 CONTRACTOR TO CONFIRM SUITABILITY OF MOUNTING AND POSITION OF ALL SCHEDULED ITEMS.
 NEVER BUILD FROM THESE DRAWINGS UNLESS MARKED "APPROVED FOR CONSTRUCTION"

KEY PLAN_


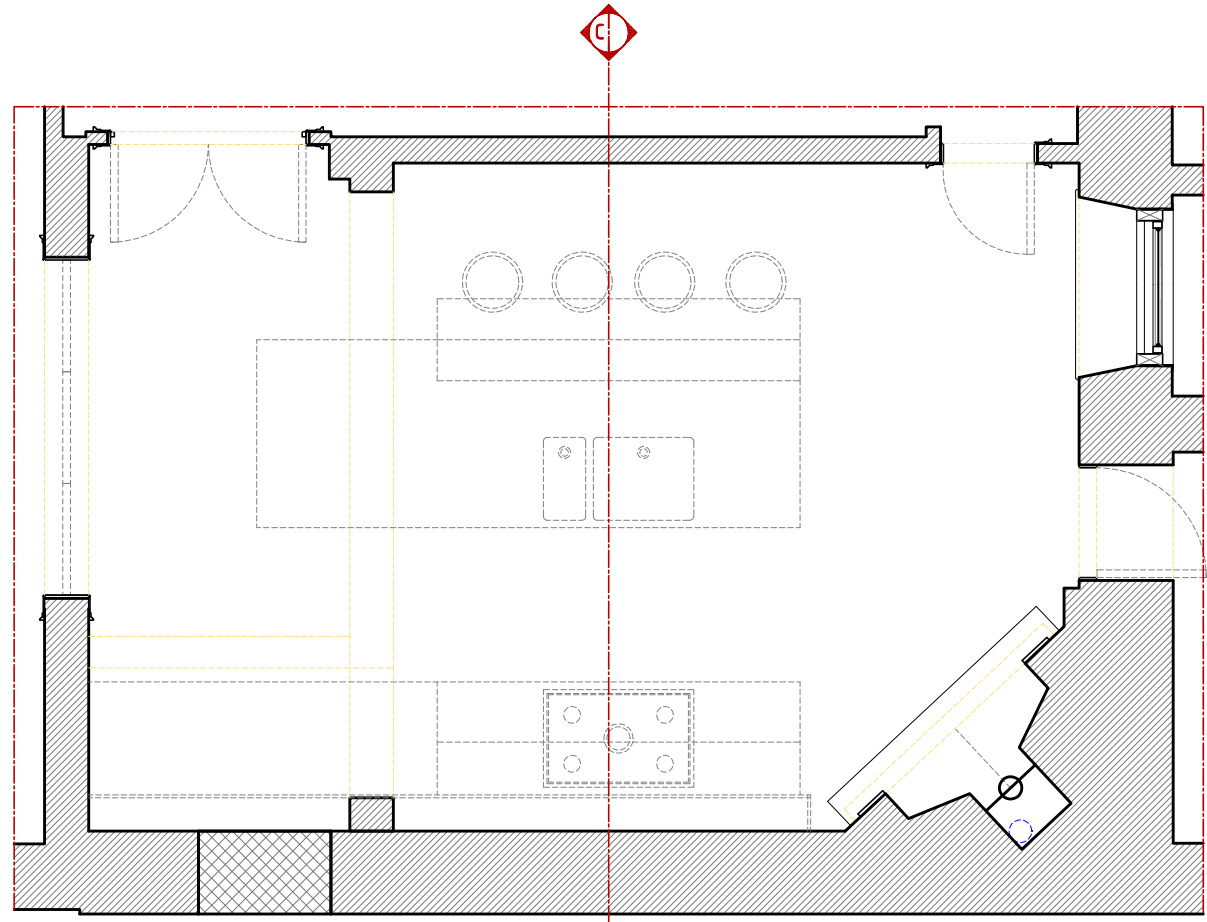


PROPOSED KITCHEN 104

SCALE 1:50 | PLAN VIEW




PHOTO REFERENCE - SITE EXISTING

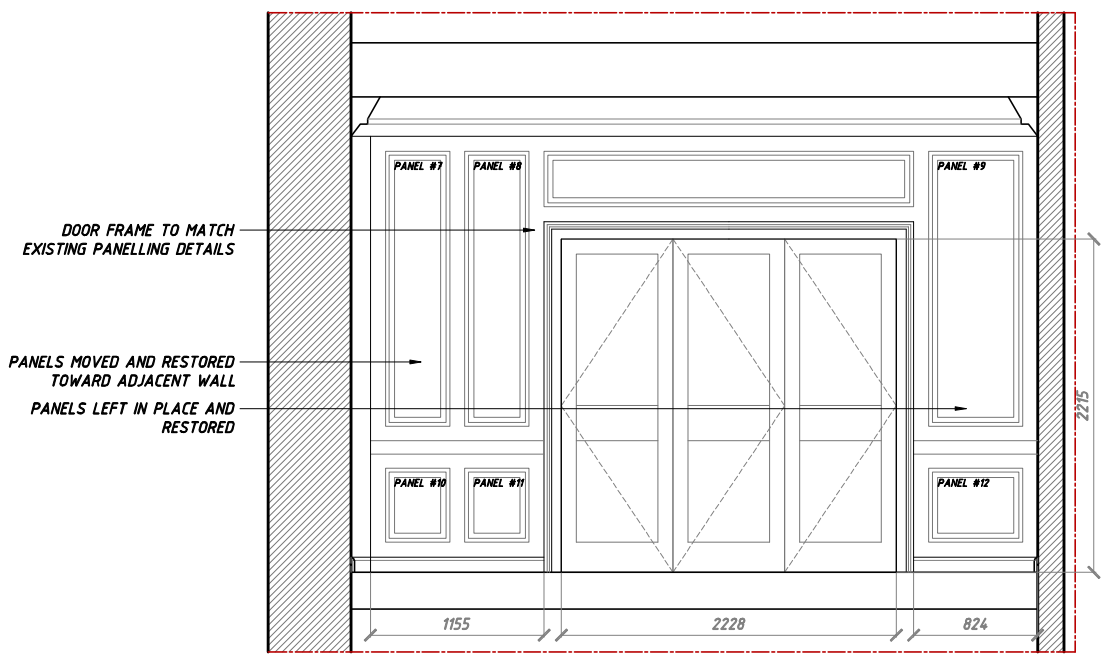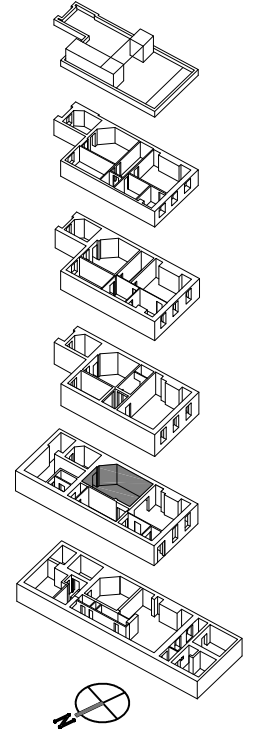

PROPOSED VIEW C-C

SCALE 1:50 | KITCHEN 104

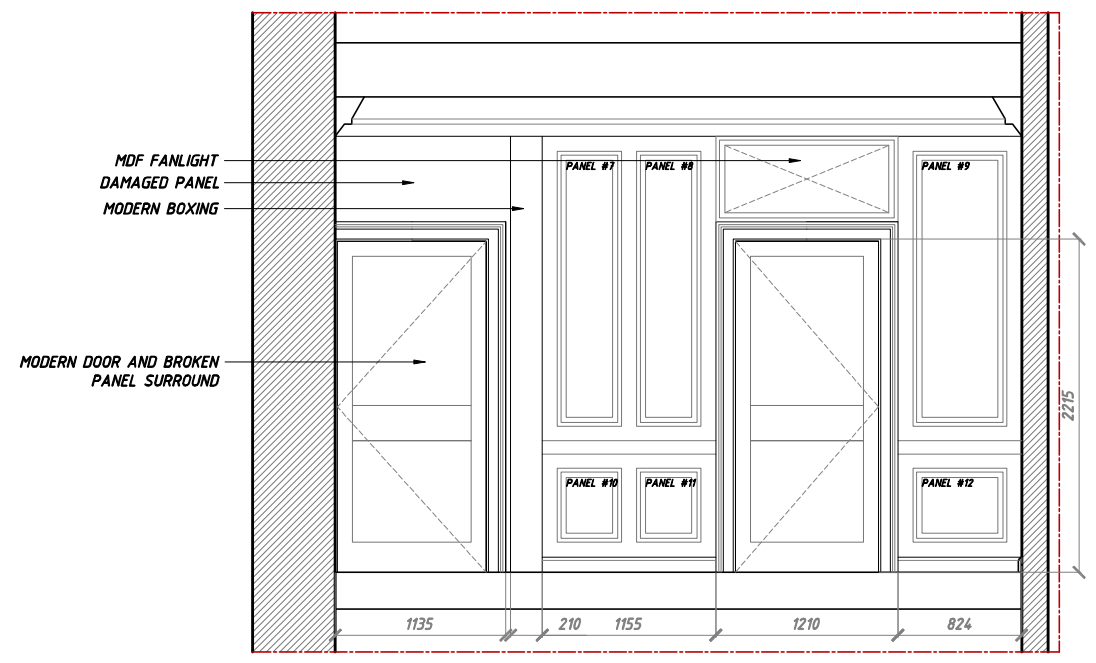

EXISTING VIEW C-C

SCALE 1:50 | KITCHEN 104

A 170111 PLANNING SUBMISSION

REV_ DATE_ NOTES_

PROJECT_ 12 Great James St
 LONDON WC1N

CHARTER PROJECTS
 9 Bentinck Street
 London W1U 2EL
 United Kingdom
 +44 (0)207 608 5120

DRAWING DESCRIPTION_ PROPOSED KITCHEN PANELLING ARRANGEMENT

PROJECT NO_	AREA_	TYPE_
0039	104	DT

DRAWN BY_	SCALE_	SIZE_
BR	1:50	A3

REVISION_	DATE_	PAGES_
A	170111	1 OF 1

DWG NO_ 0039_104_DT_A

