



**Section A-A
(as existing)**

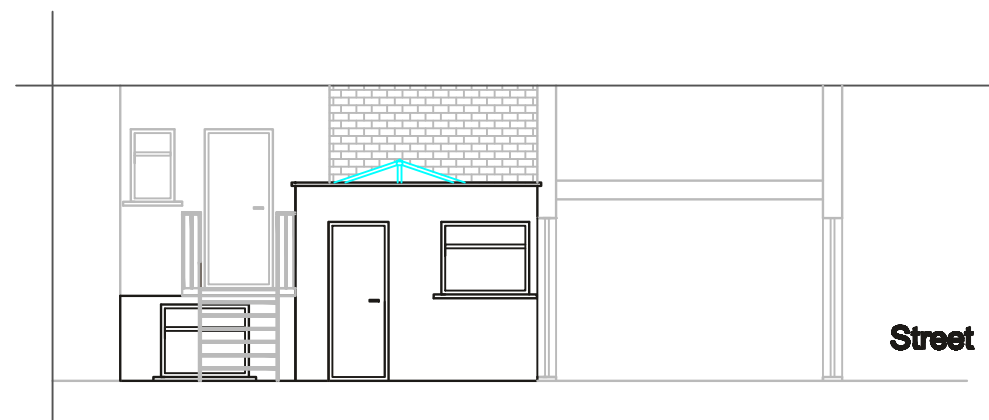

**Section A-A
(as proposed)**



**Section B-B
(as existing)**

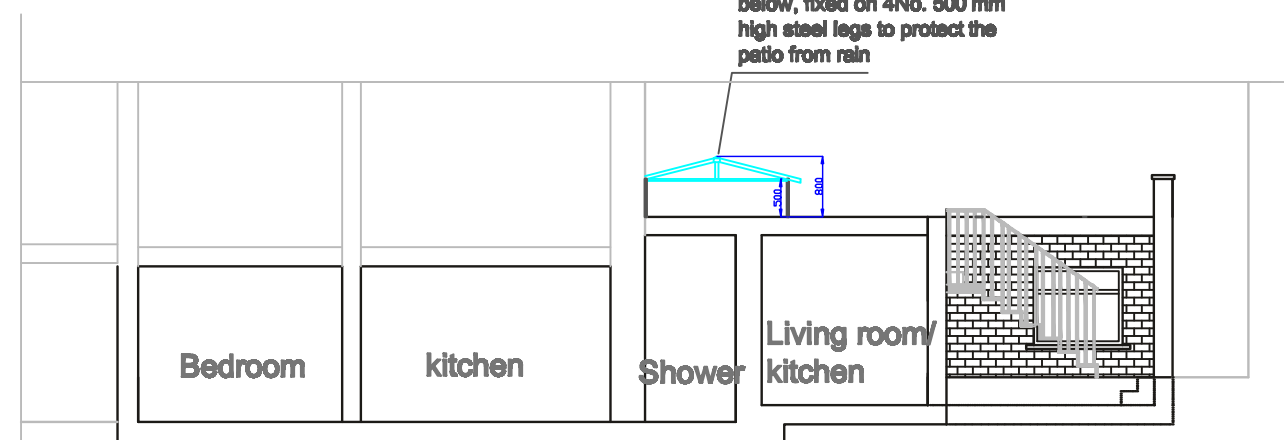

**Section B-B
(as proposed)**



ADDRESS: 87B Cavendish Road, N4 1RR
 Tel: 0208 341 2564/07915094961
 e-mail: info@enkidesign.co.uk
 www.enkidesign.co.uk

NOTES: The contents of this plan including the printed notes are copyright and reproduction in whole or part is not permitted without prior consent of Enki Architectural Design in writing. Dimensions in mm any discrepancies to be reported to Enki prior to cutting out or ordering any materials.

Planning Application

Project Address:
 4 Hargrave Place, London, N7 0BP

Job Title: Full Planning Application for
 erection of a floating roof
 above proposed patio

Drawing Title: Sections

Date: 07/01/2011

Drawing
 no :JAN/NI/10-003rev1

Drawn: L.H.

Rev:

Checked by: M. A.

Scale: 1:100@A3